


**SITE PLAN**  
SCALE 1:500  
North 0mm 5000 10000 15000 20000 25000

# NORTHERN SUPPORT SCHOOL

TASMANIAN EDUCATION DEPARTMENT




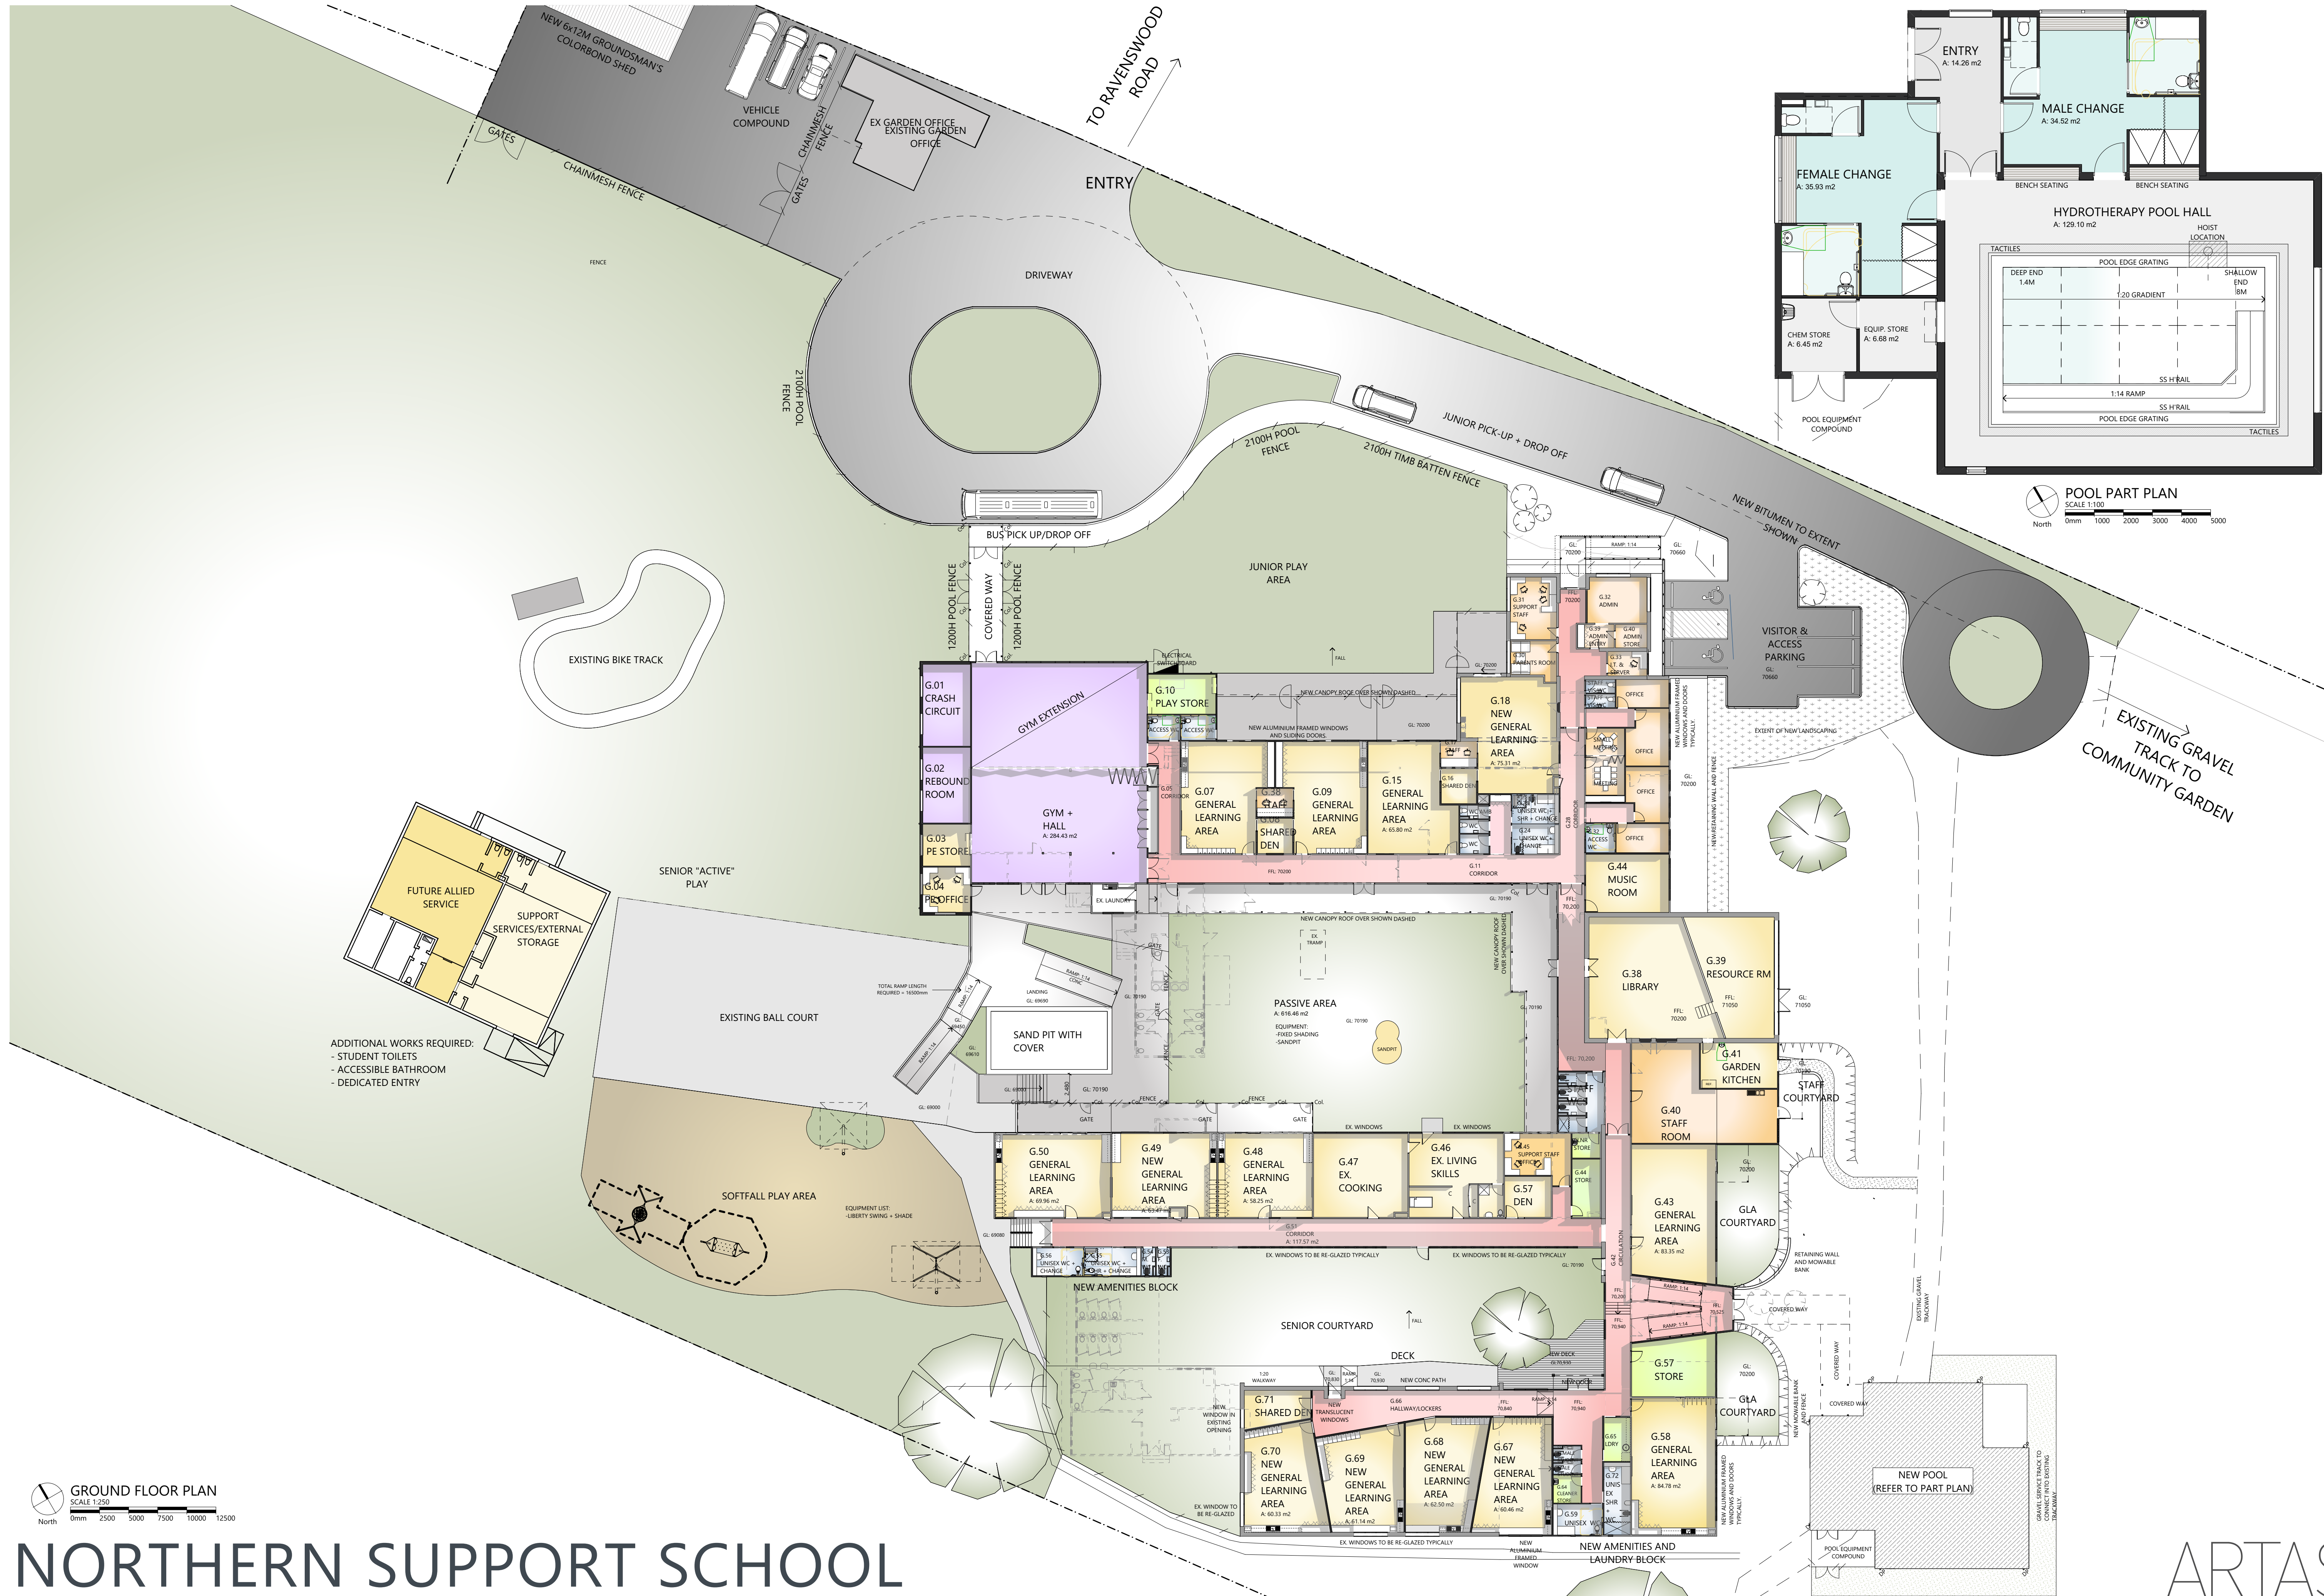

# NORTHERN SUPPORT SCHOOL

TASMANIAN EDUCATION DEPARTMENT



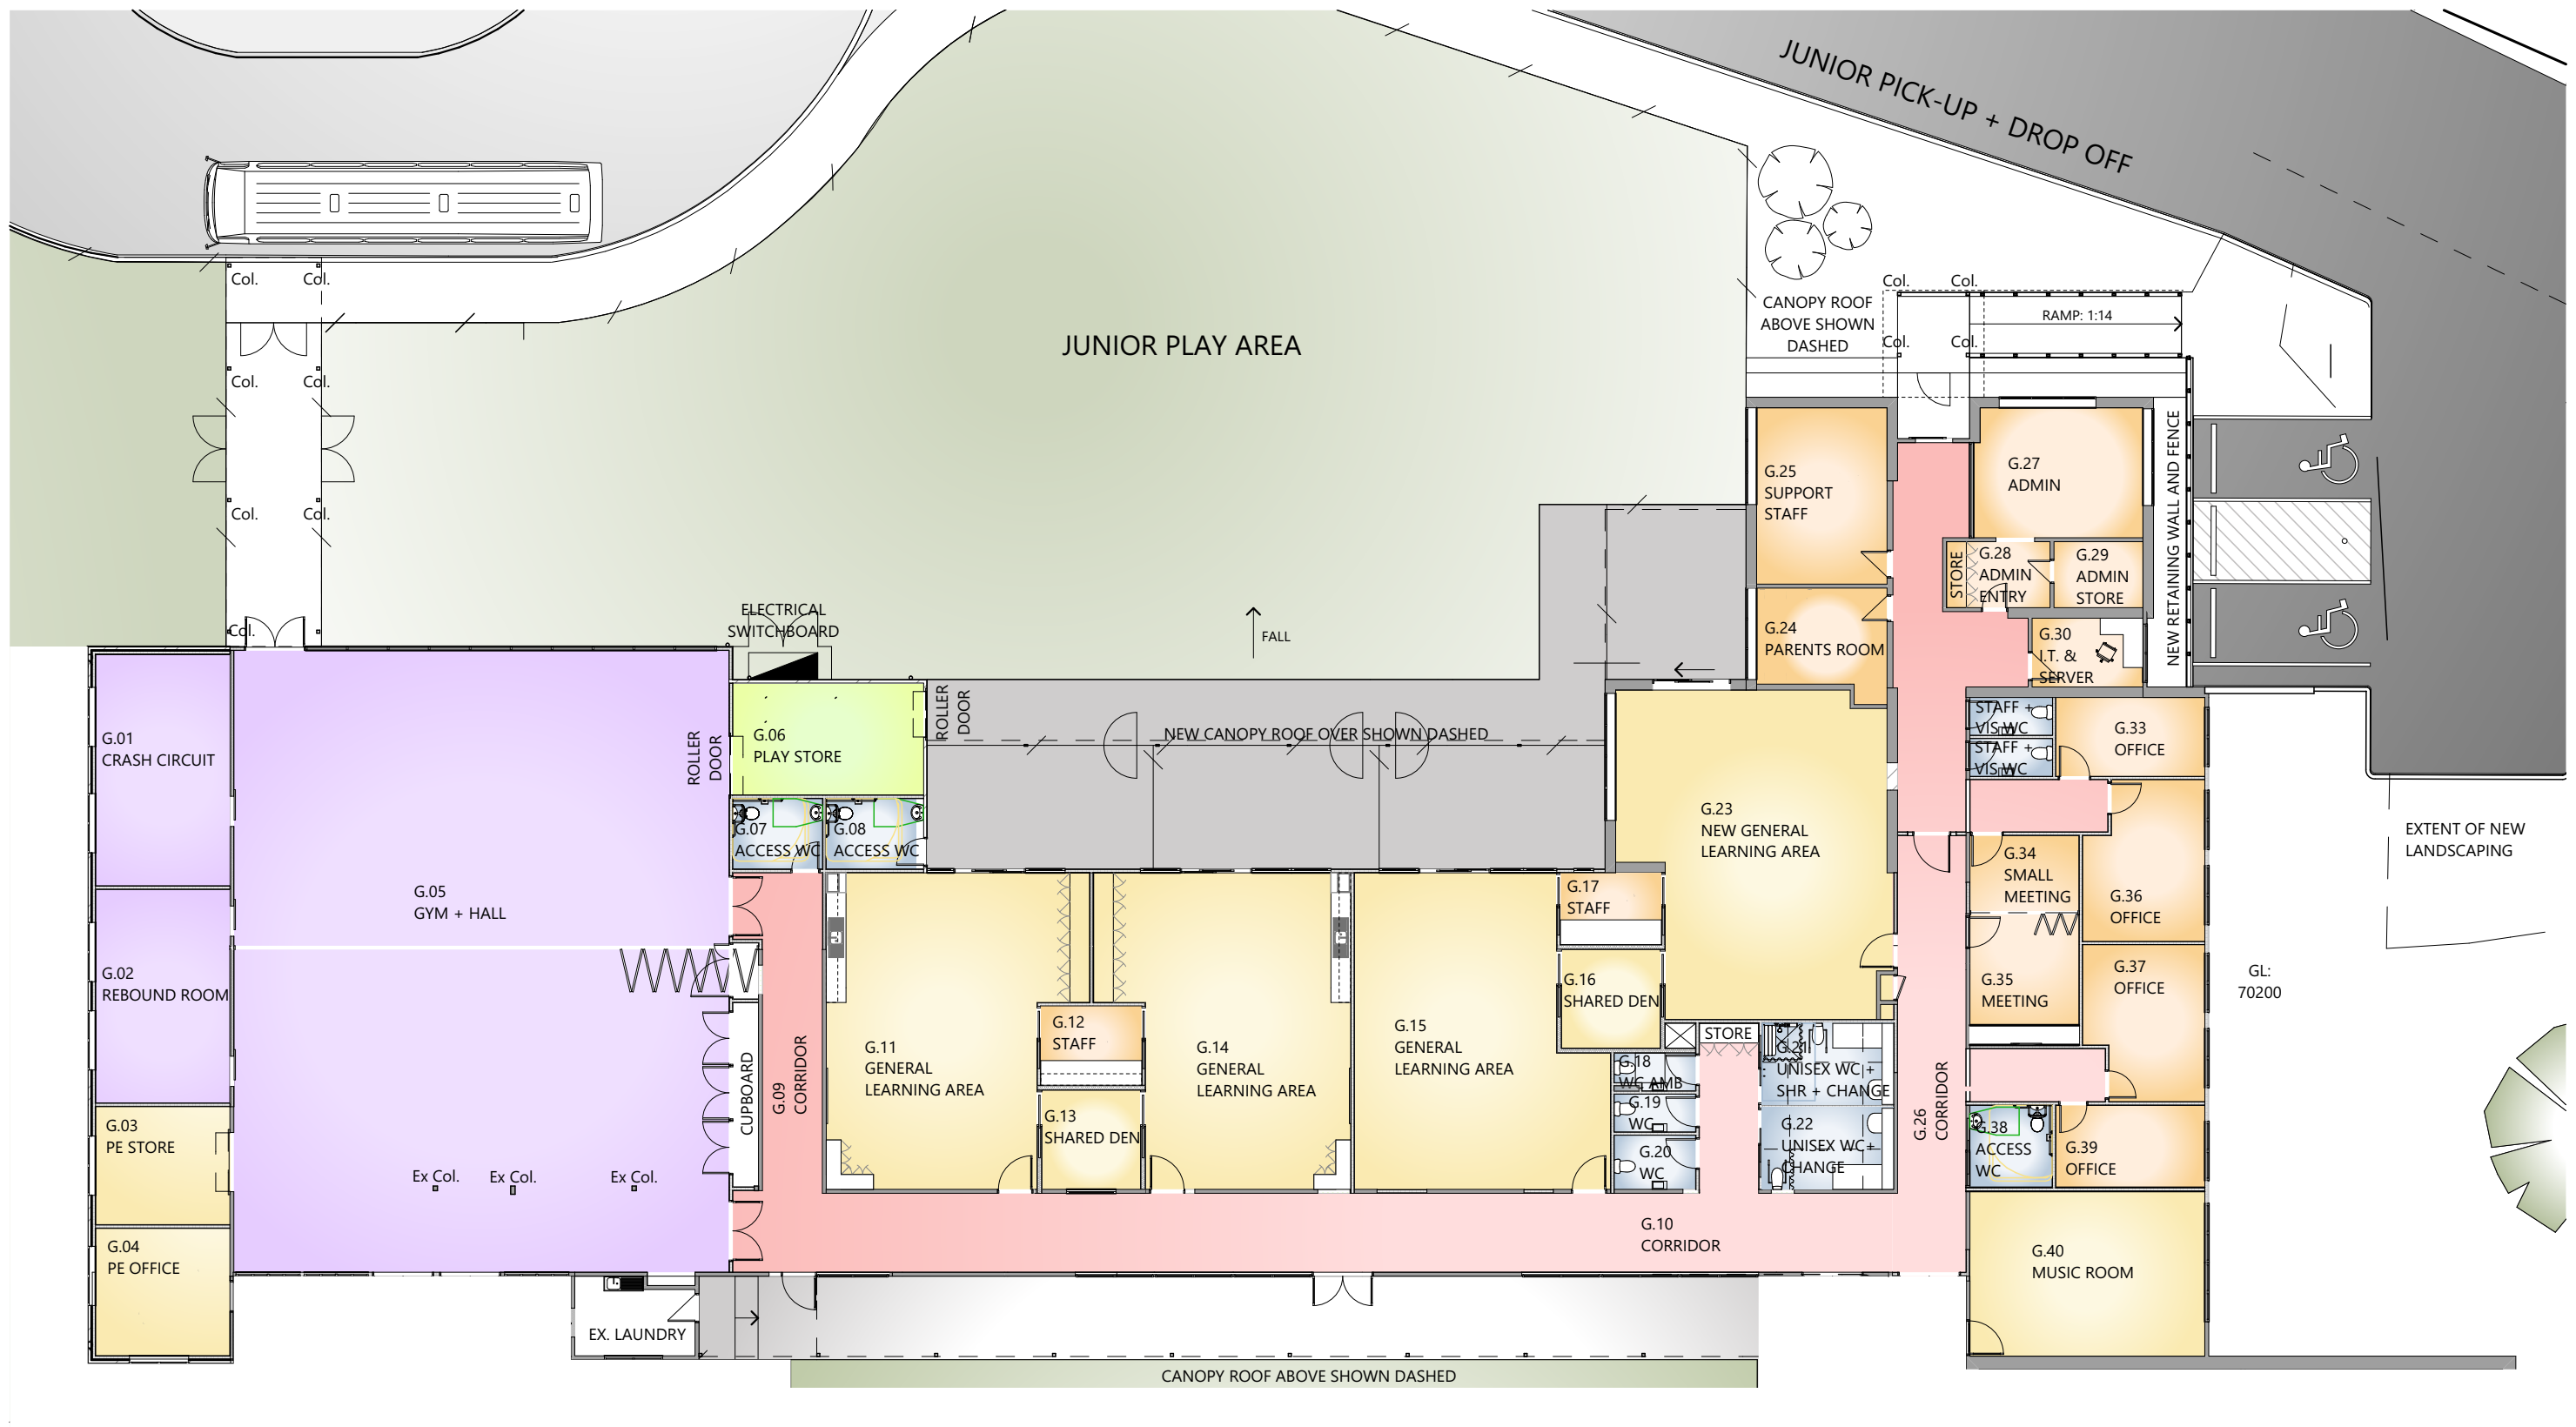

**JUNIOR SCHOOL PART PLAN**  
SCALE 1:200  
0mm 2000 4000 6000 8000 10000  
North

# NORTHERN SUPPORT SCHOOL

TASMANIAN EDUCATION DEPARTMENT

## REVISION

Issue	Date	Description	Int.	App.
P1	27.01.16	ISSUED TO CLIENT	TC	HC
P2	27.01.16	ISSUED TO CLIENT	TC	HC

**PRELIMINARY**

**151057**

SHEET SIZE: A3 (LANDSCAPE)

**A7003/P2**

ARTAS  
ARCHITECTS


©COPYRIGHT THESE DRAWINGS AND THE DESIGNS ARE THE PROPERTY OF ARTAS ARCHITECTS AND MUST NOT BE USED, RETAINED OR COPIED WITHOUT WRITTEN PERMISSION FROM ARTAS ARCHITECTS. (A.B.N. 75 009 583 644)











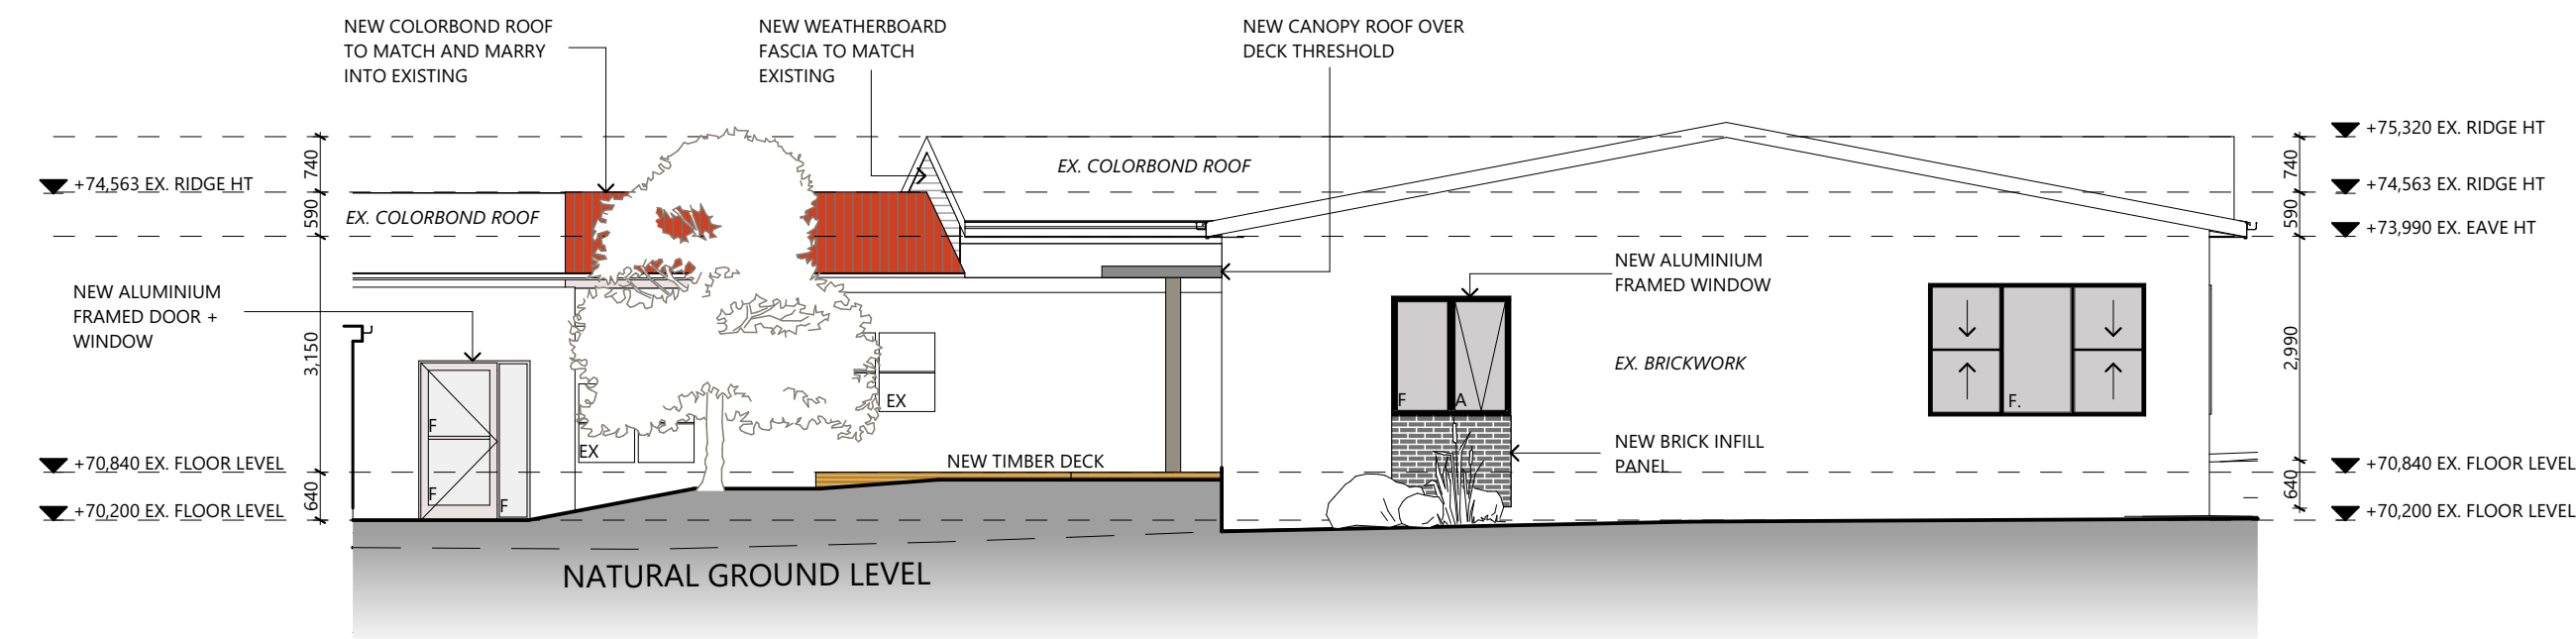


E-06 NORTH-WEST ELEVATION  
SCALE 1:100  
0mm 1000 2000 3000 4000 5000

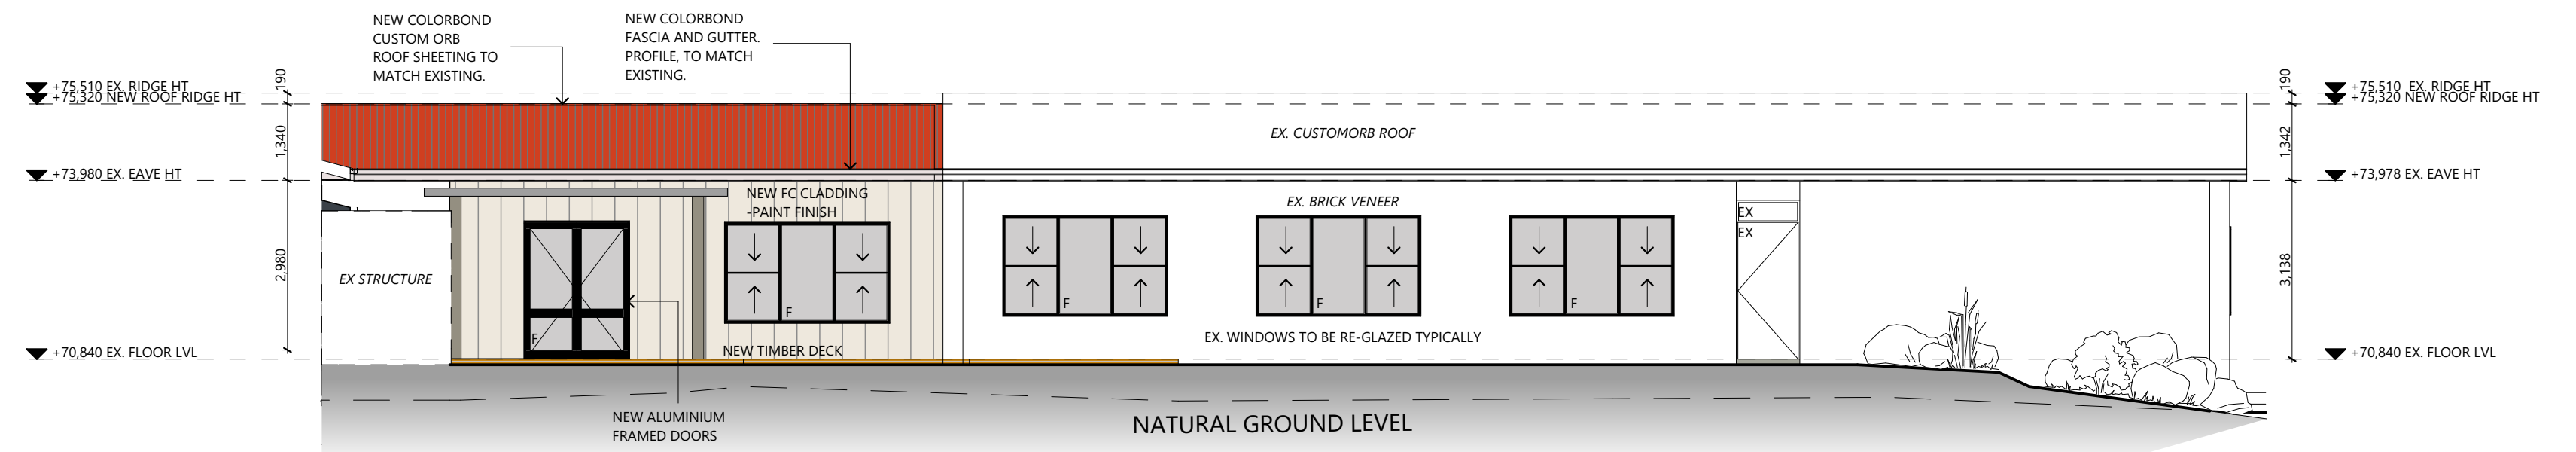


E-07 NORTH-EAST ELEVATION  
SCALE 1:100  
0mm 1000 2000 3000 4000 5000

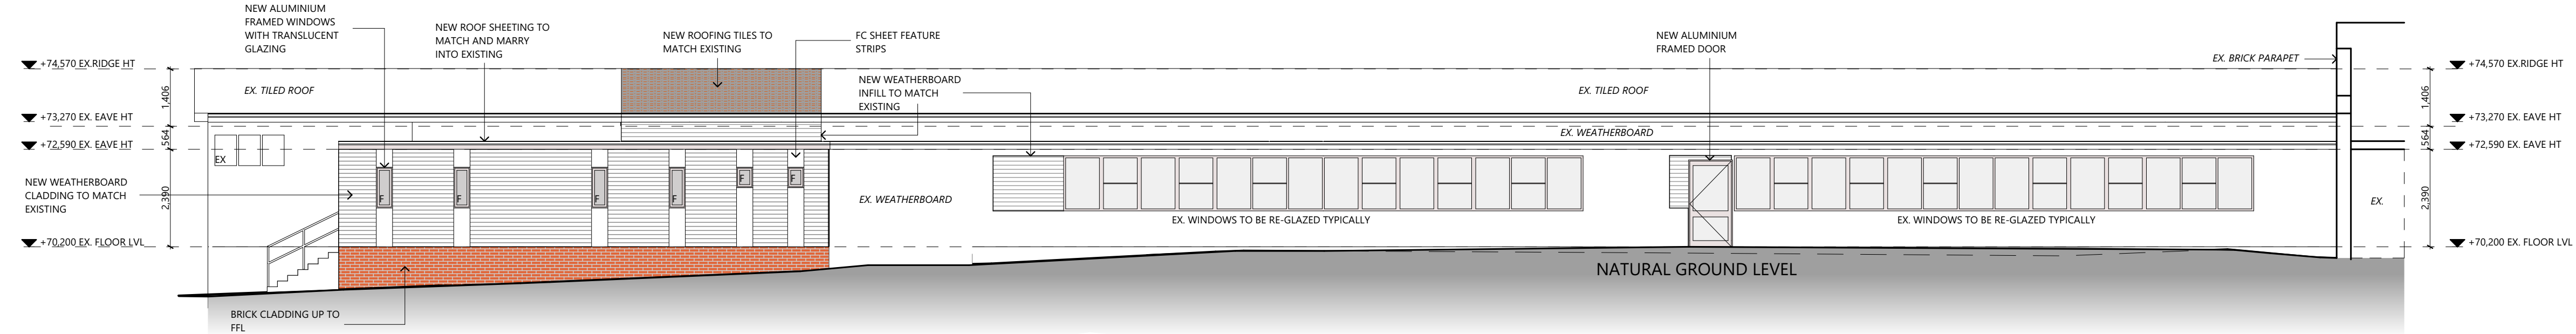

E-08 SOUTH-WEST ELEVATION  
SCALE 1:100  
0mm 1000 2000 3000 4000 5000

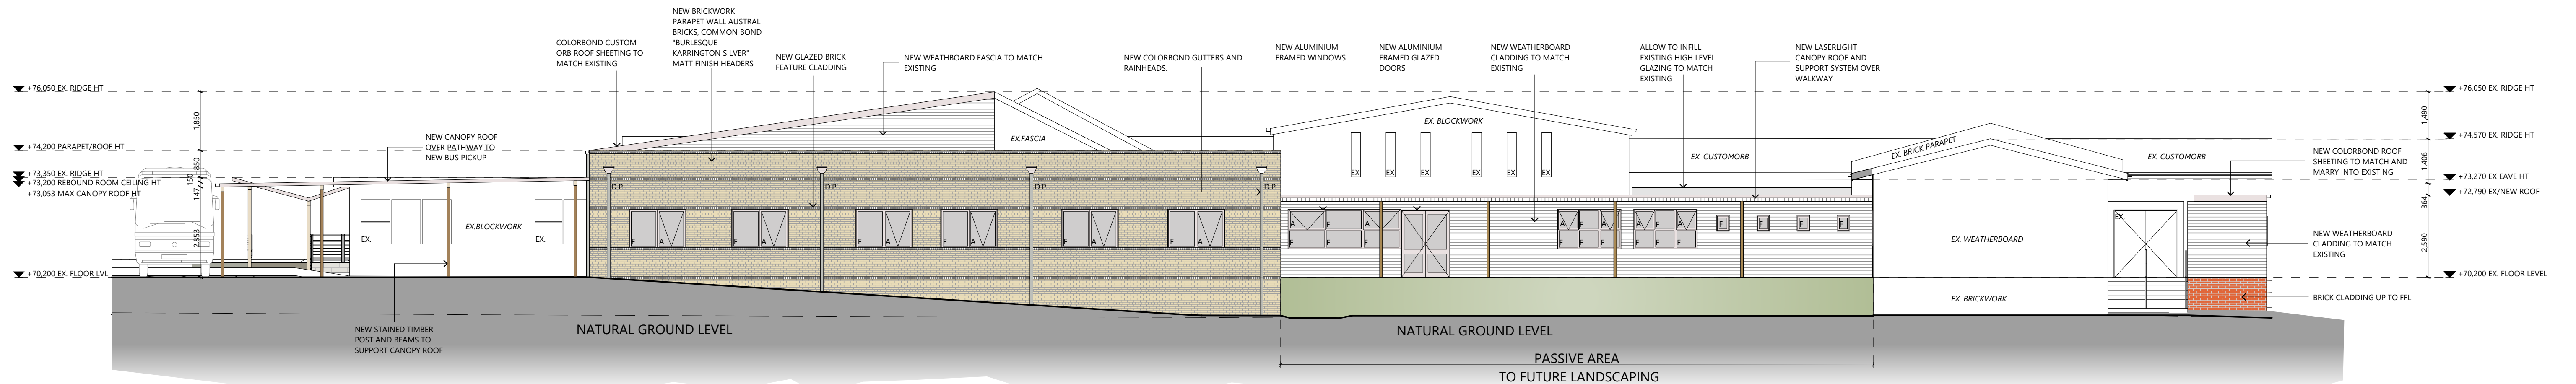

E-09 NORTH-WEST ELEVATION  
SCALE 1:100  
0mm 1000 2000 3000 4000 5000

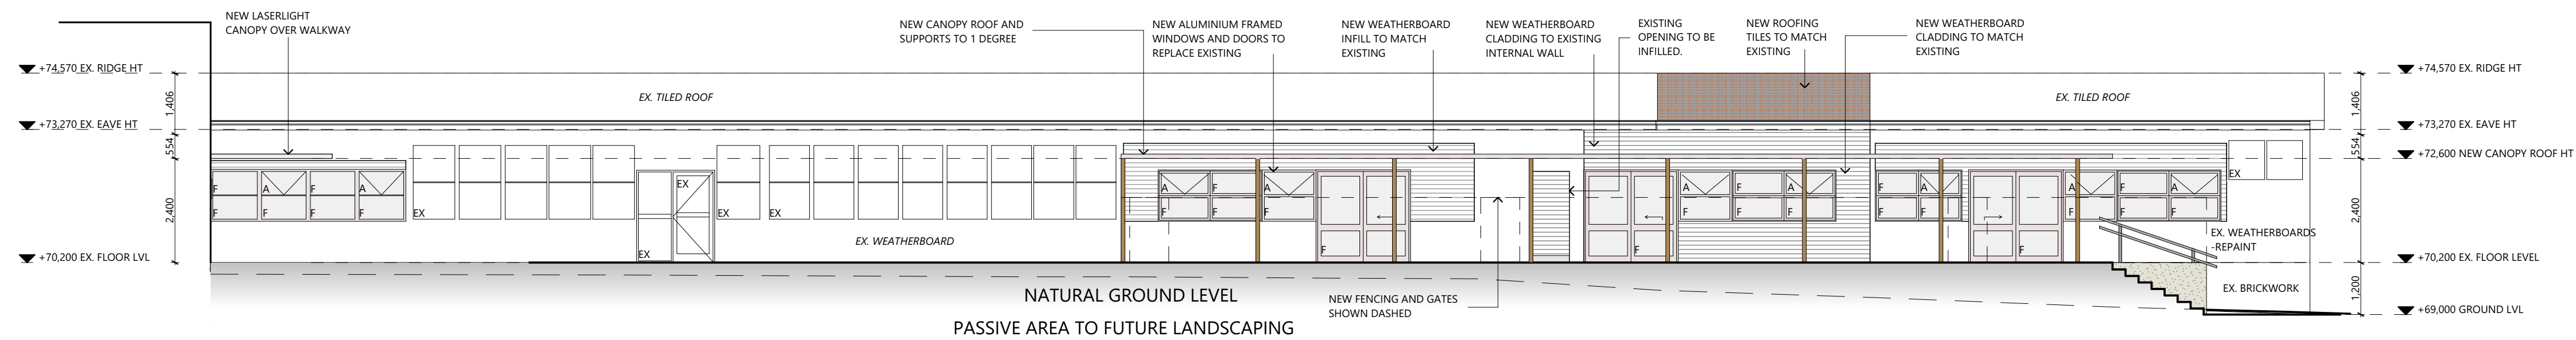

E-10 NORTH-EAST ELEVATION  
SCALE 1:100  
0mm 1000 2000 3000 4000 5000


# NORTHERN SUPPORT SCHOOL

TASMANIAN EDUCATION DEPARTMENT


ARTAS  
ARCHITECTS

R E V I S I O N				APPROVAL		A2101/A2	ARCHITECTS
Issue	Date	Description	Int.	App.			
A1	23.12.15	ISSUED FOR CONSULTANT INFORMATION	SI	JC	151057		
A2	07.01.16	ISSUED FOR PLANNING APPROVAL	SI	JC			
SHEET SIZE: A1 (LANDSCAPE)							
©COPYRIGHT THESE DRAWINGS AND THE DESIGNS ARE THE PROPERTY OF ARTAS ARCHITECTS AND MUST NOT BE USED, RETAINED OR COPIED WITHOUT WRITTEN PERMISSION FROM ARTAS ARCHITECTS. (A.B.N. 75 009 583 644)							




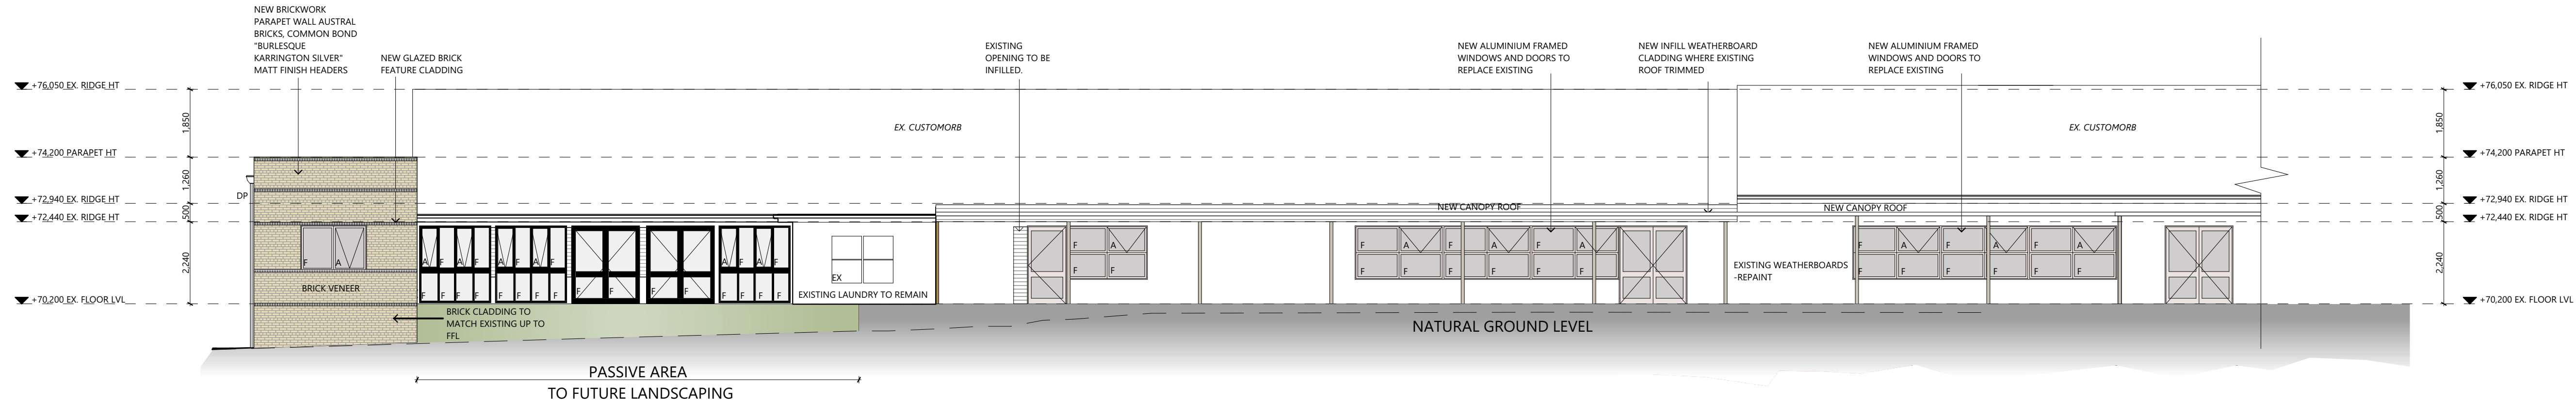


E-11 SOUTH-WEST ELEVATION  
SCALE 1:100  
0mm 1000 2000 3000 4000 5000

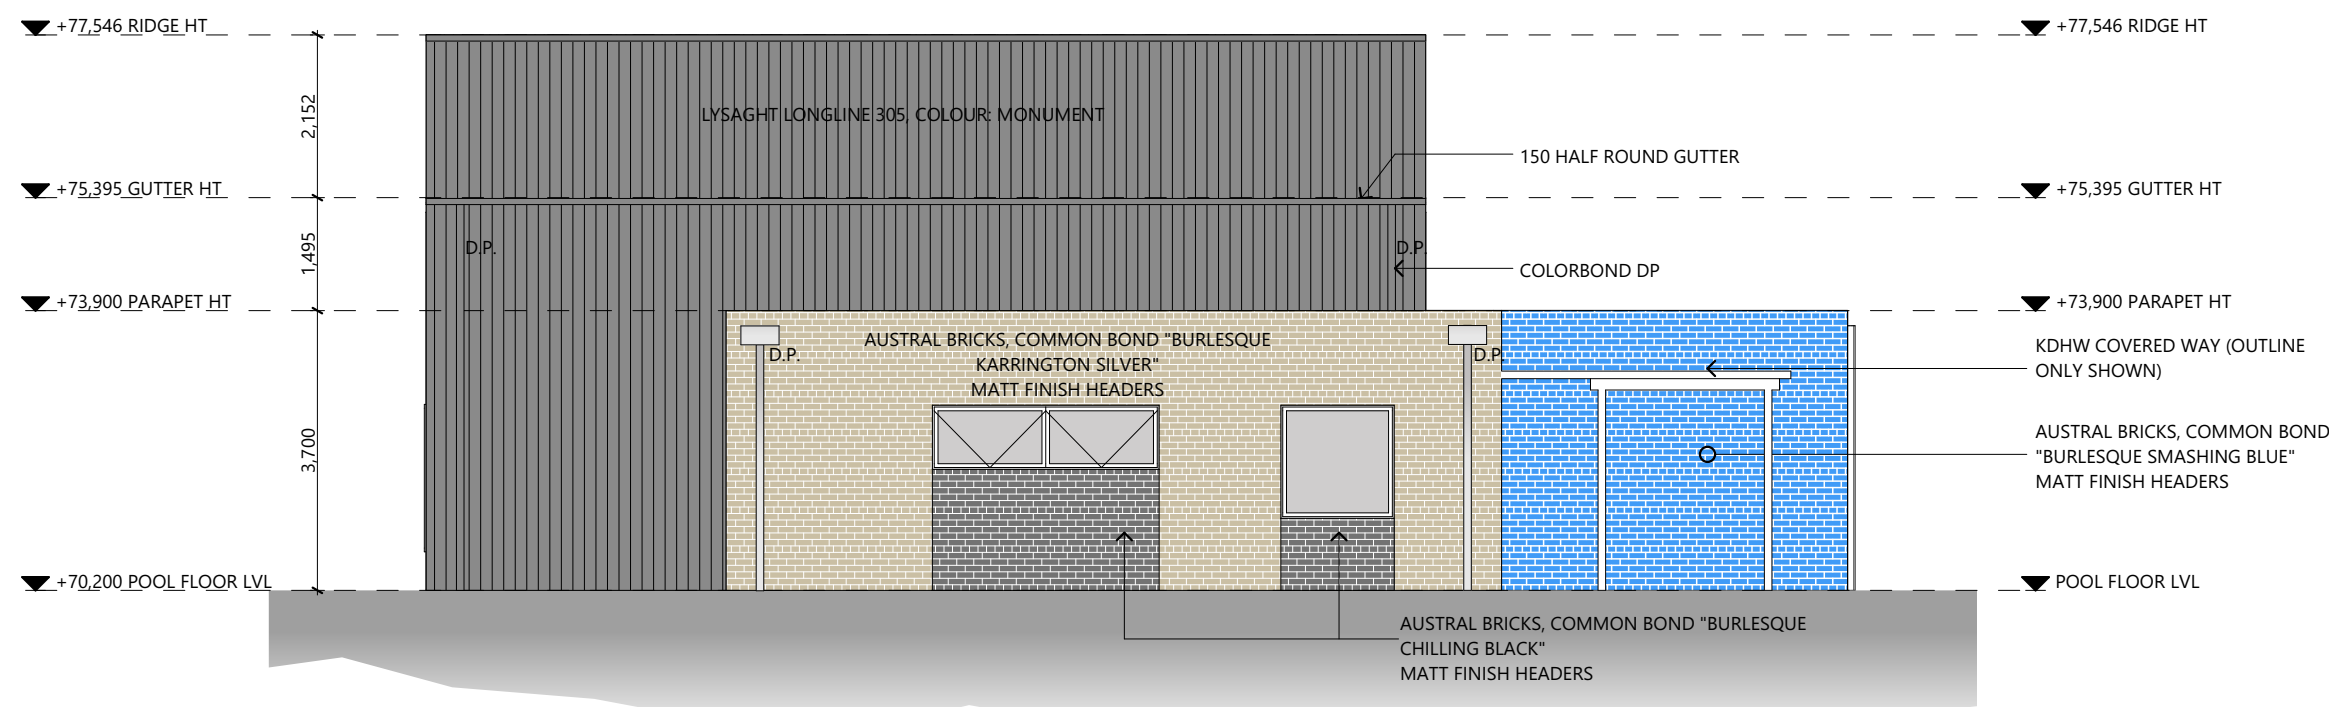


E-01 POOL NORTH WEST ELEVATION (POOL)  
SCALE 1:100  
0mm 1000 2000 3000 4000 5000

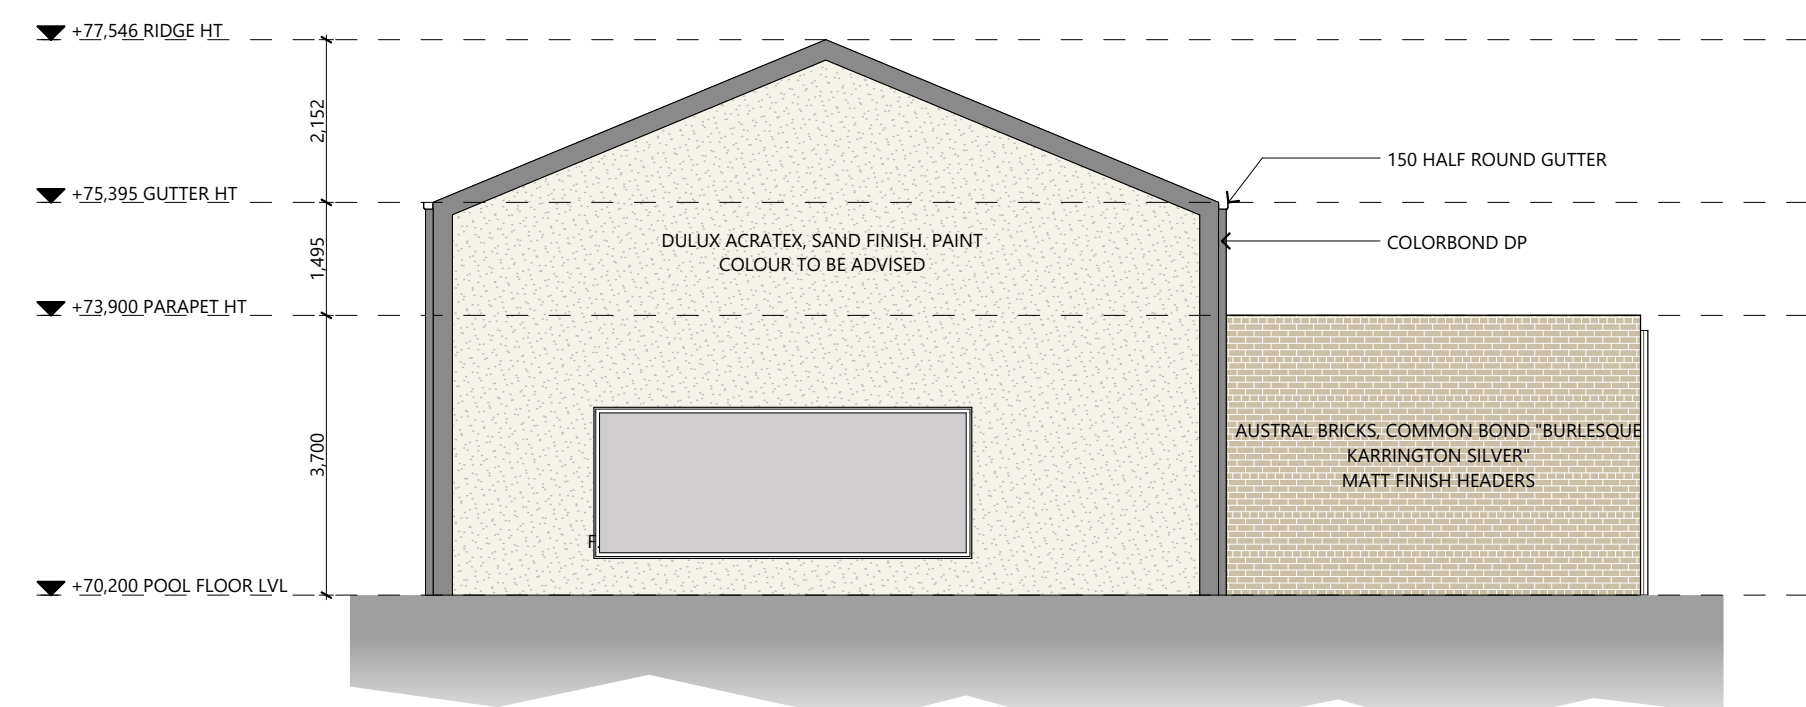

E-02 SOUTH EAST ELEVATION (POOL)  
SCALE 1:100  
0mm 1000 2000 3000 4000 5000

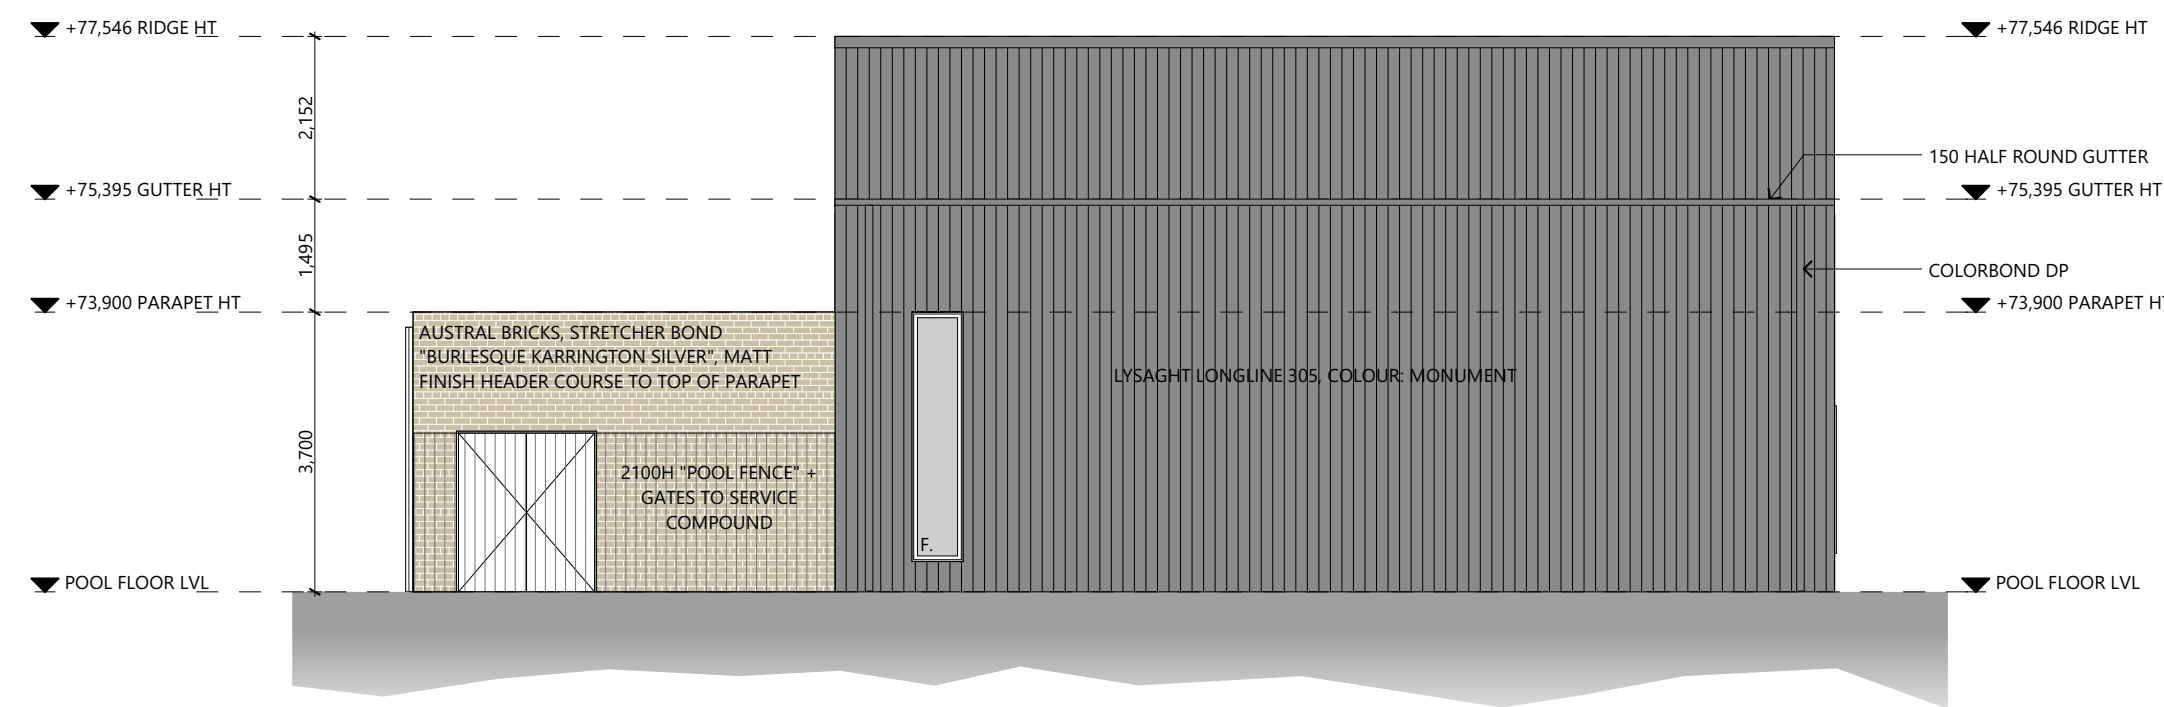


E-03 POOL SOUTH-WEST ELEVATION (POOL)  
SCALE 1:100  
0mm 1000 2000 3000 4000 5000

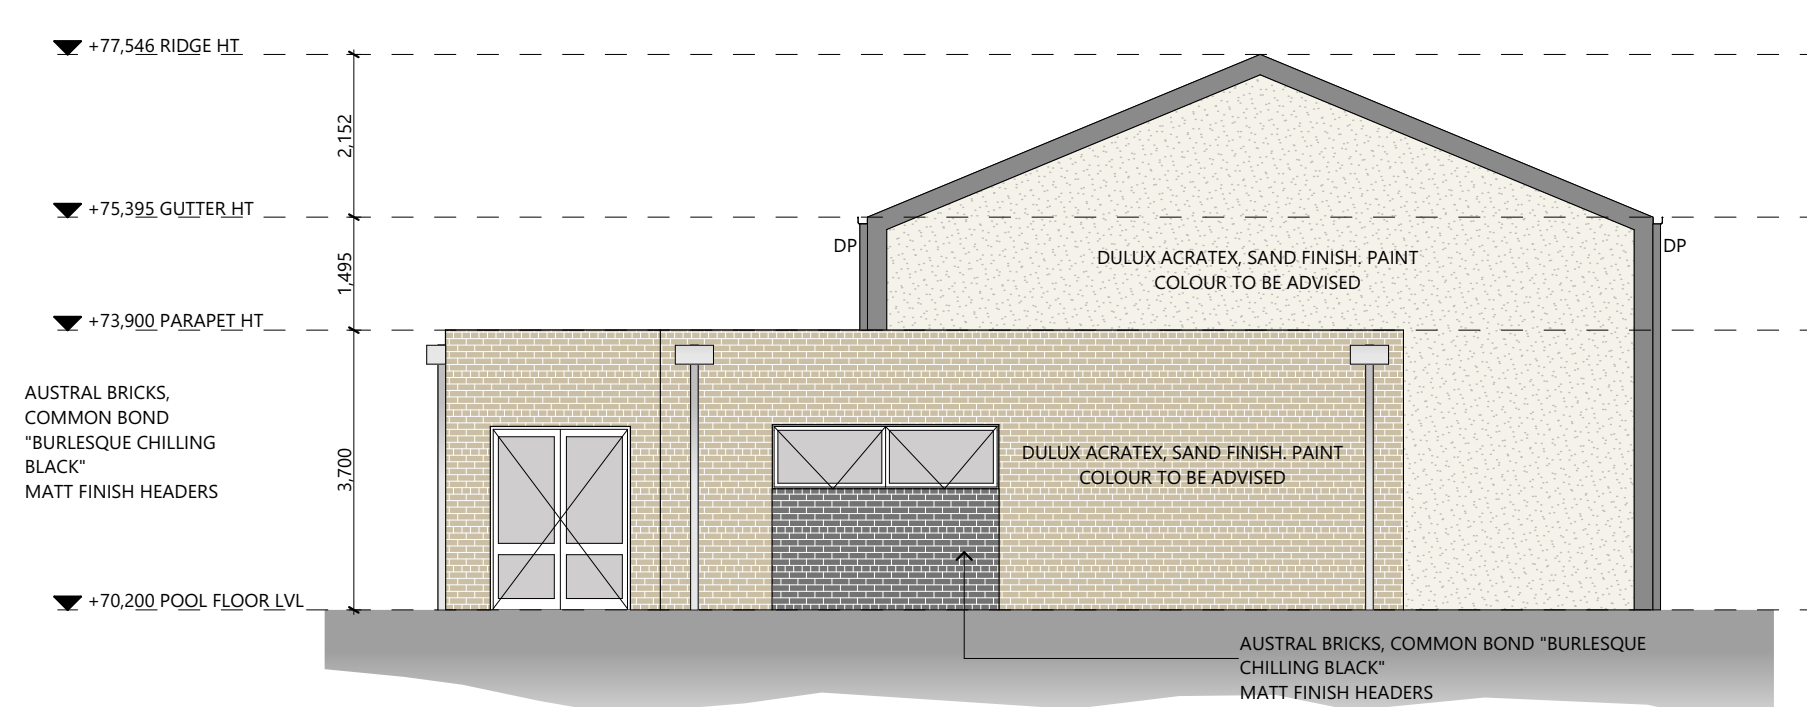


E-04 POOL NORTH-WEST ELEVATION (POOL)  
SCALE 1:100  
0mm 1000 2000 3000 4000 5000




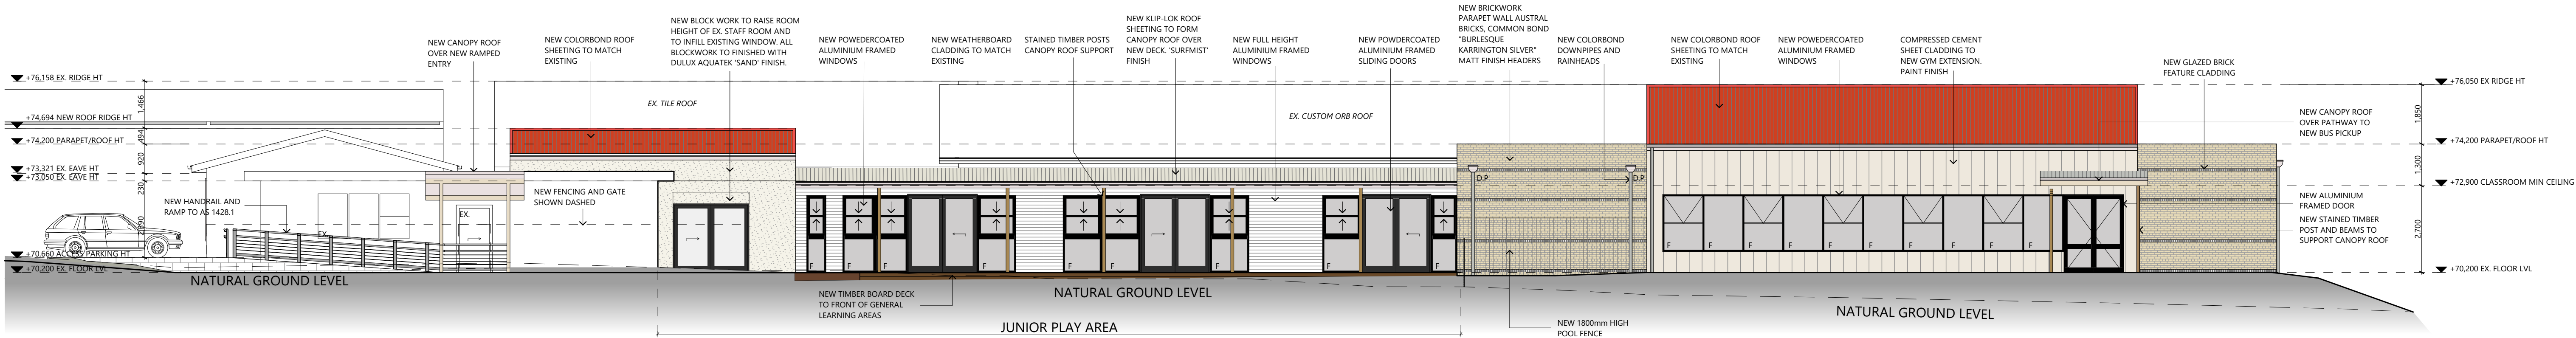


E-01 NORTH-EAST ELEVATION  
SCALE 1:100  
0mm 1000 2000 3000 4000 5000

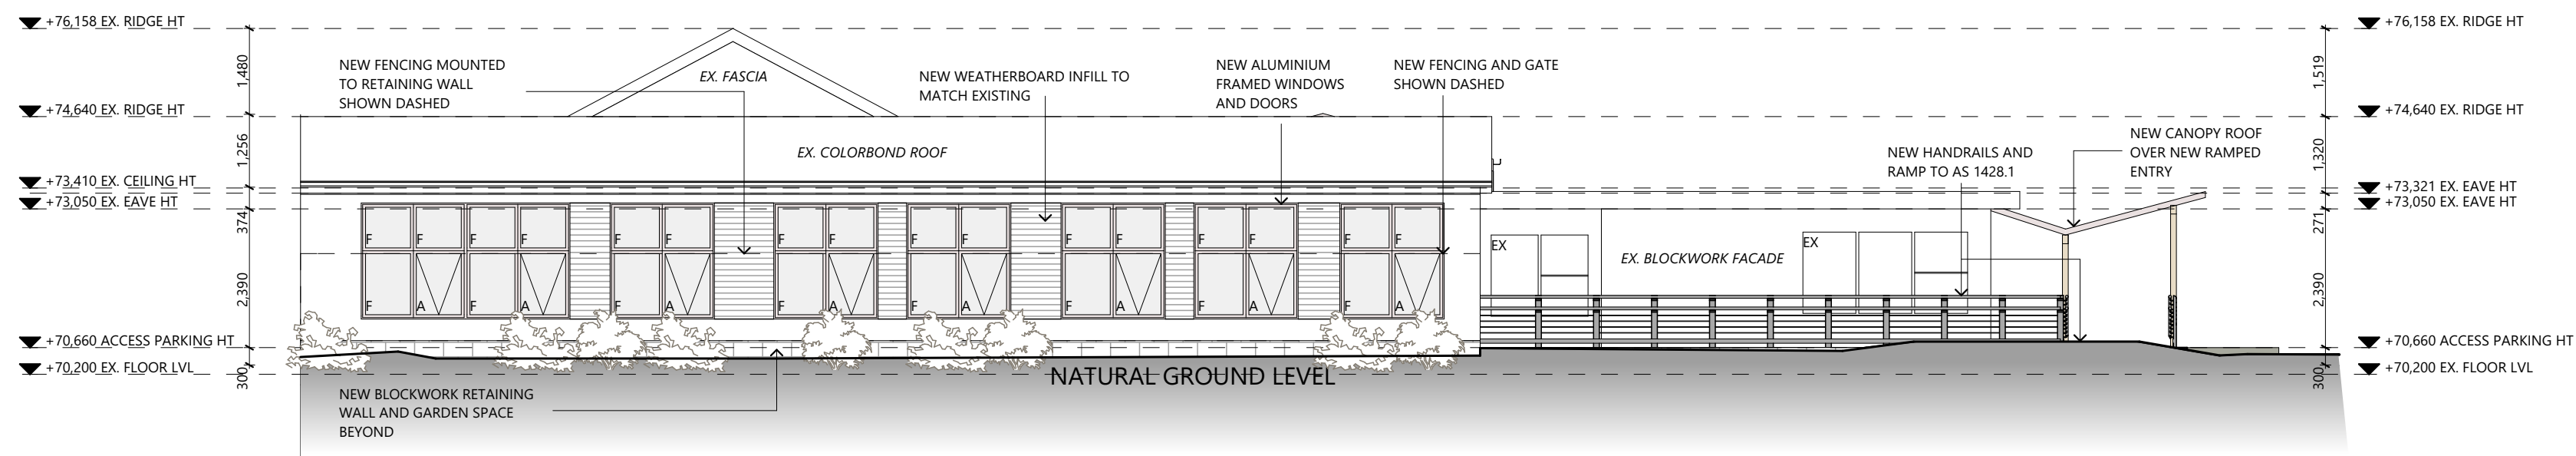

E-02 SOUTH-EAST ELEVATION  
SCALE 1:100  
0mm 1000 2000 3000 4000 5000

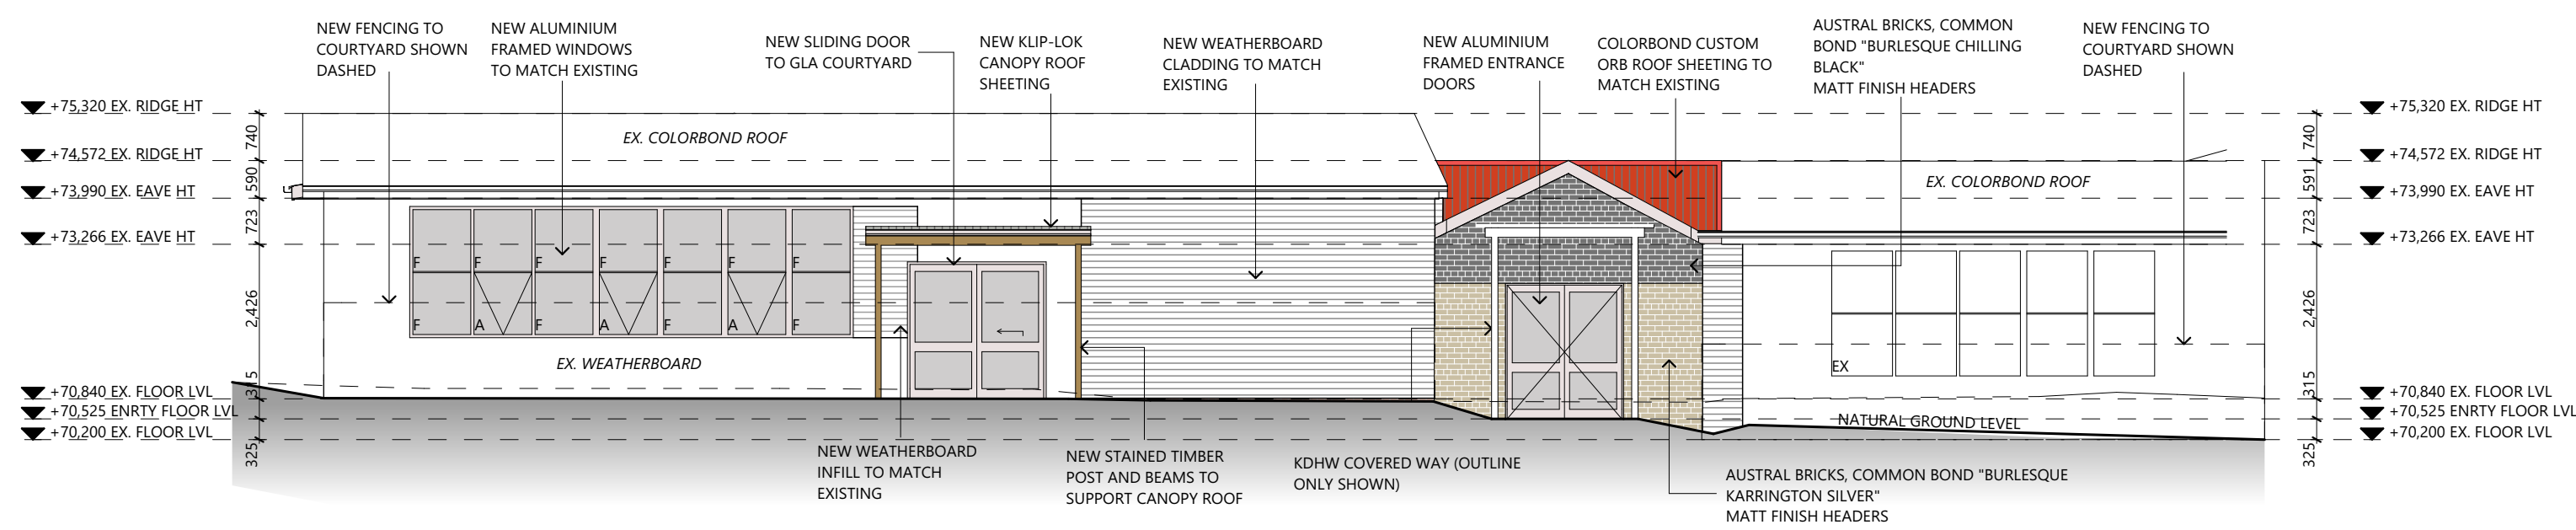

E-03 SOUTH-EAST ELEVATION  
SCALE 1:100  
0mm 1000 2000 3000 4000 5000

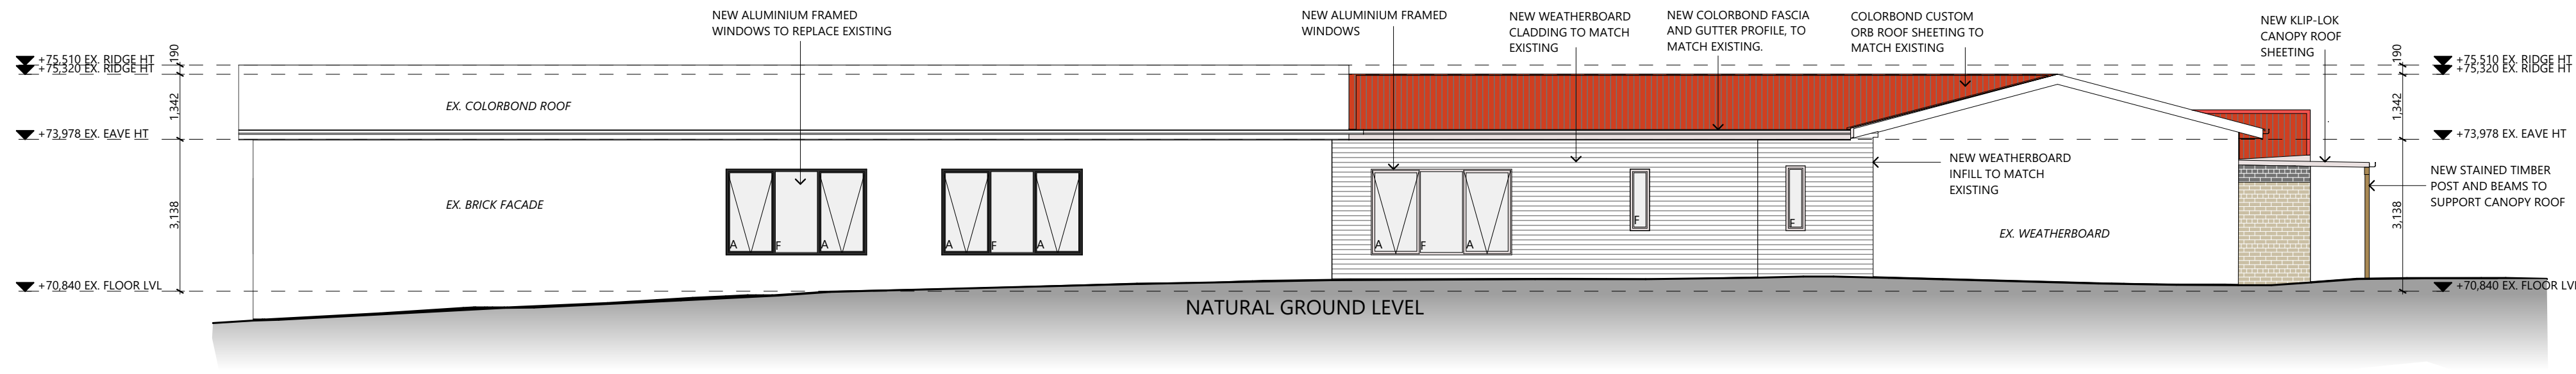

E-04 SOUTH-EAST ELEVATION  
SCALE 1:100  
0mm 1000 2000 3000 4000 5000

E-05 SOUTH-WEST ELEVATION  
SCALE 1:100  
0mm 1000 2000 3000 4000 5000

# NORTHERN SUPPORT SCHOOL

## TASMANIAN EDUCATION DEPARTMENT