

LAUNCESTON GENERAL HOSPITAL

ELEVATED HELICOPTER LANDING SITE

SUBMISSION TO THE PARLIAMENTARY STANDING COMMITTEE ON PUBLIC WORKS

VOLUME TWO OF TWO

June 2023

VOLUME TWO - TABLE OF CONTENTS

A02-P01 SITE PLAN NEW HELIDECK WALKWAY

A120-P03 L2 WALKWAY & LIFT PLAN

A121-P03 L7 HELIPAD & OPERATIONS AREA PLAN

A190-P03 ROOF PLAN

A210-P03 EXTERNAL ELEVATIONS

A211-P03 EXTERNAL ELEVATIONS

A212-P03 EXTERNAL ELEVATIONS

A213-P03 EXTERNAL ELEVATIONS

A214-P03 EXTERNAL ELEVATIONS

A220-P03 SECTION AA-CC

A221-P03 SECTION DD

A222-C01 LIFT SHAFT PART SECTION/PANEL ELVATIONS

A440-P02 INTERNAL PART PLANS

A450-P02 INTERNAL ELEVATIONS

A732-SHADOW DIAGRAMS

A733 3D VIEWS FOR HELIPAD & ENCL.WALKWAY

A734 3D VIEWS FOR HELIPAD & ENCL.WALKWAY

A735 VIEWS – SITE CONTEXT STUDY

A740-A01 3D VIEWS – SITE CONTEXT STUDY


SOUTH-WEST AERIAL VIEW TO HELIDECK

H05 – HYDRAULIC-DRAINAGE DETAILS & SECTIONS-

PDA – AV01 B – HELIDECK PAINT MARKING PLAN


S203-P2 - STRUCTURAL-LIFT/RECEPT. MEMBER MARKING

S205-P2 – STRUCTURAL-LIFT SHAFT DETAILS

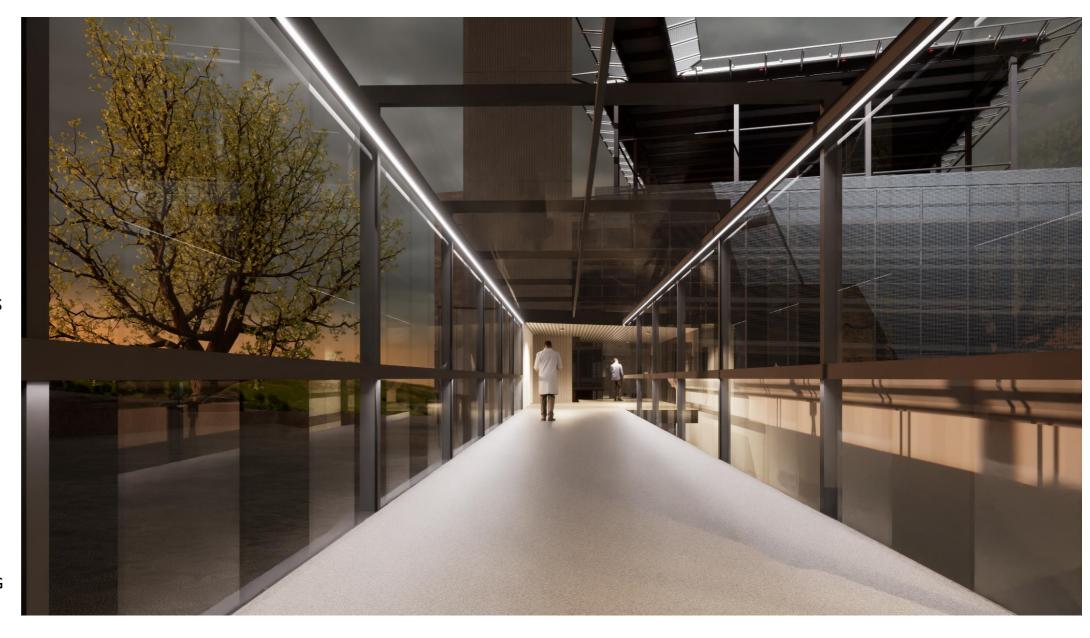




©COPYRIGHT THESE DRAWINGS AND THE DESIGNS ARE THE PROPERTY OF ARTAS ARCHITECTS PTY LTD AND MUST NOT BE USED, RETAINED OR COPIED WITHOUT WRITTEN PERMISSION FROM ARTAS ARCHITECTS PTY LTD. (A.B.N. 37 651 028 090)

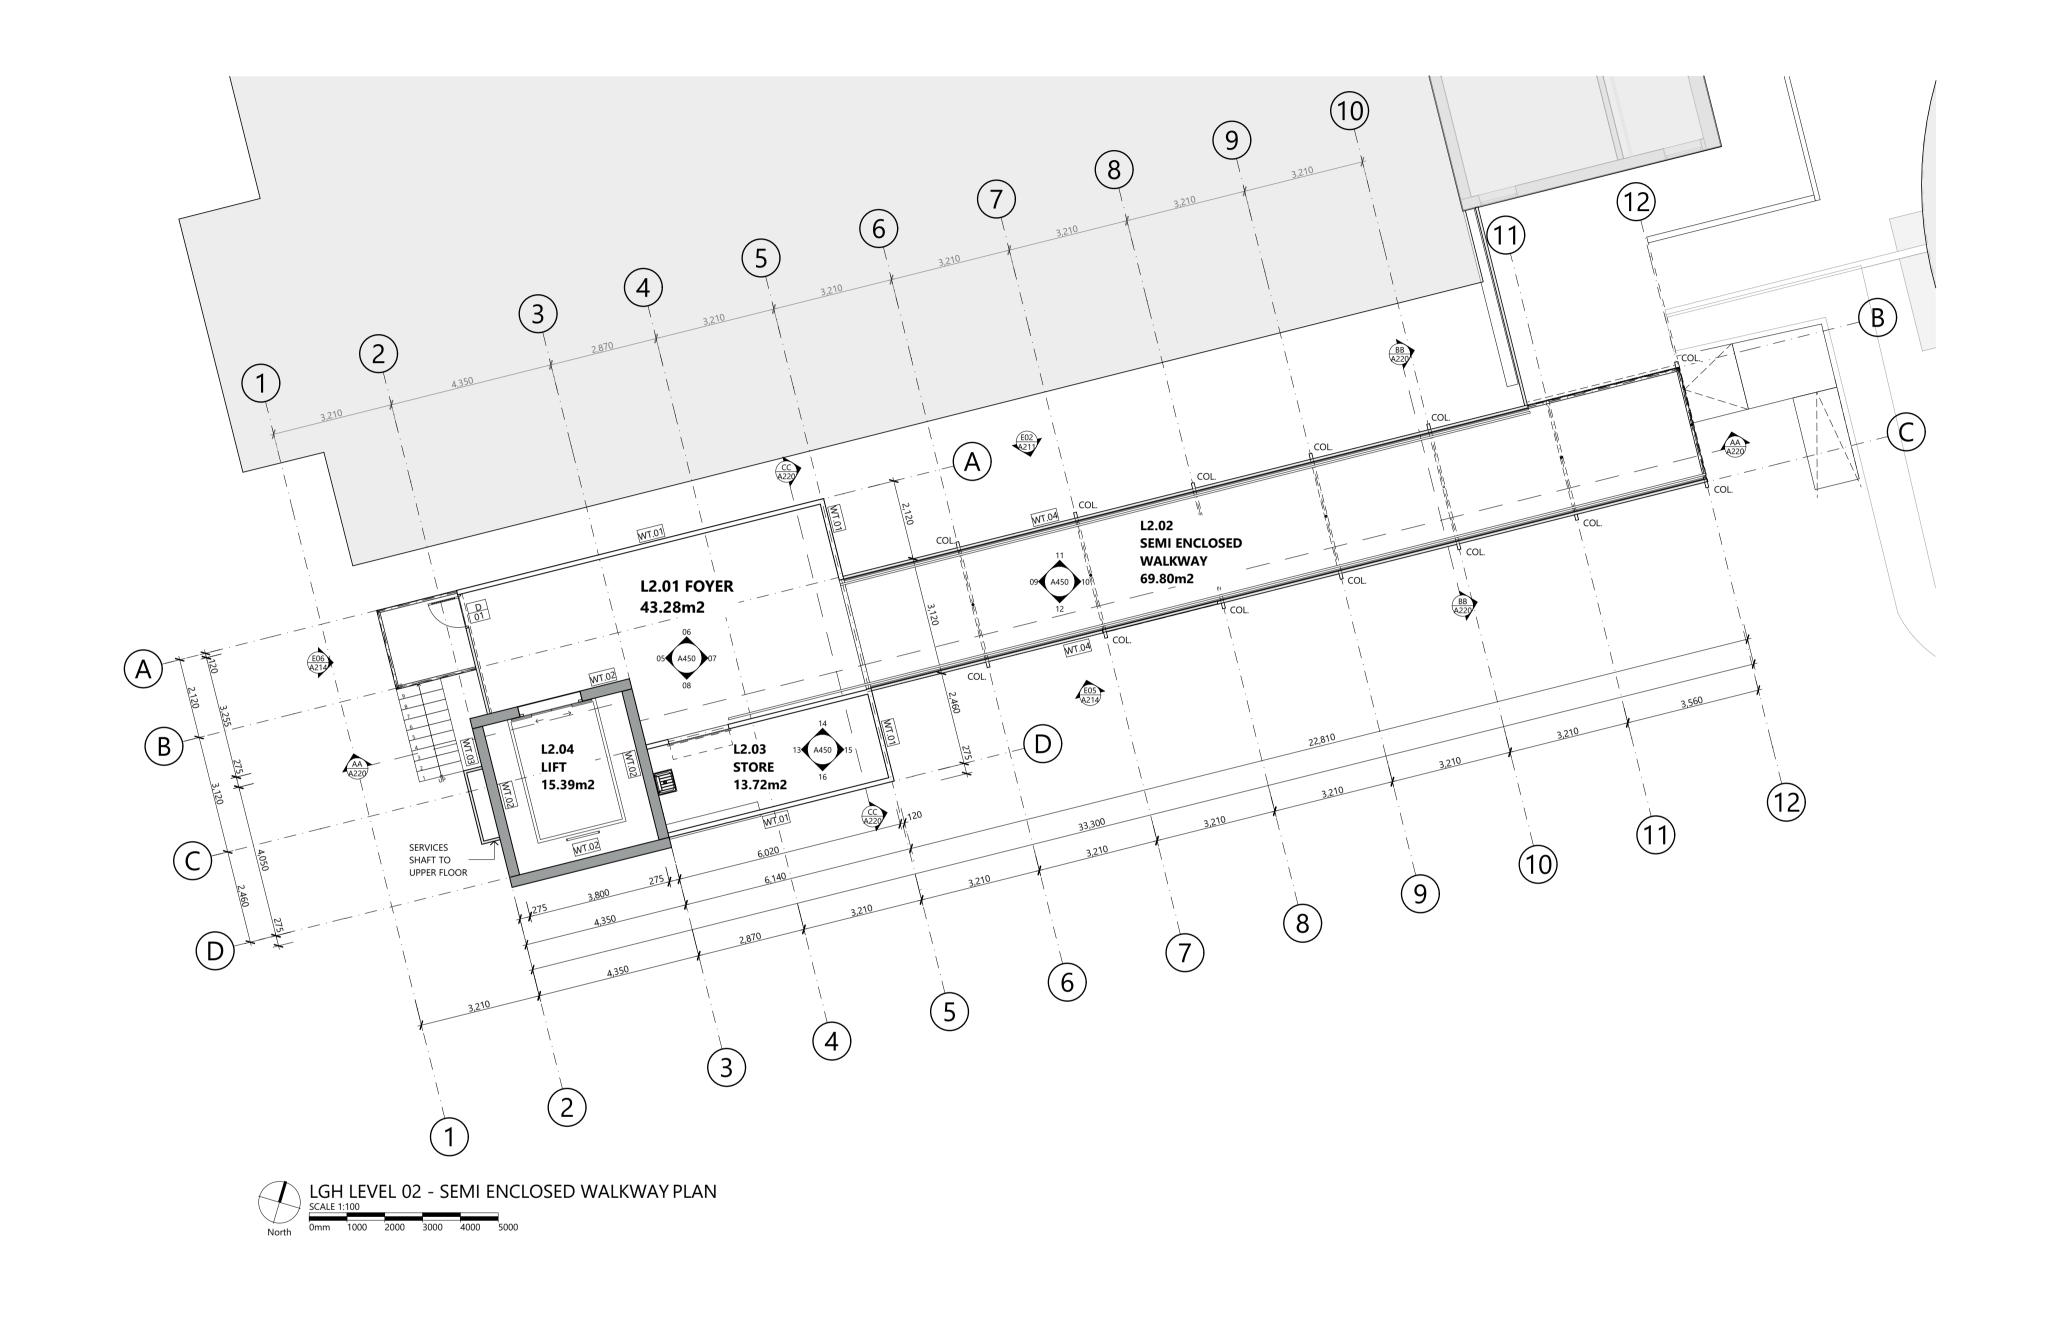

FLOOR PLAN LEGEND

PRIOR TO PROCEEDING. REFER SETOUT PLAN IN

×xxx CONJUCTION WITH ENGINEERS DOCUMENTATION

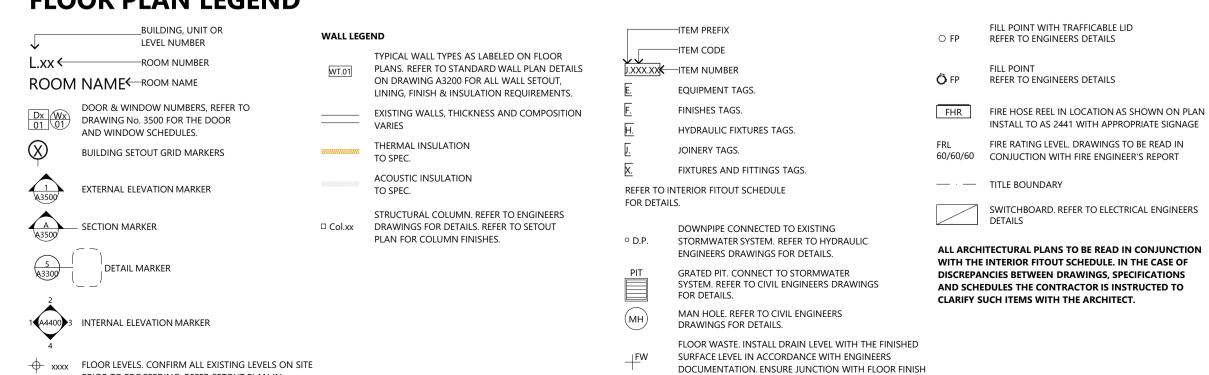

IS SEALED AND WATERPROOF

24/05/2023 DB IK 6/06/2023 DB IJ P03 P32 ISSUED FOR REVIEW 21/06/2023 DB IJ

©COPYRIGHT
THESE DRAWINGS AND THE DESIGNS ARE THE PROPERTY OF ARTAS
ARCHITECTS PTY LTD AND MUST NOT BE USED, RETAINED OR COPIED
WITHOUT WRITTEN PERMISSION OF ARTAS ARCHITECTS PTY LTD. (A.B.N. 37 651 028 090)

ALL DRAWINGS TO BE READ IN CONJUNCTION WITH ALL ENGINEERS DOCUMENTATION AND SPECIFICATION. CONTRACTOR TO ENSURE ALL NEW BUILDING WORKS, NEW FITTINGS AND FIXTURES ARE INSTALLED TO THE CURRENT BCA, AUSTRALIAN STANDARDS AND WORKCOVER REGULATIONS.

THE CONTRACTOR SHALL USE FIGURED DIMENSIONS IN PREFERENCE TO SCALED DIMENSIONS. ALL DIMENSIONS SHALL BE VERIFIED ON SITE. **FLOOR PLAN GENERAL NOTES**

LGH Elevated HLS

CLIENT NAME

DEPARTMENT OF HEALTH


DRAWING NAME


L2 WALKWAY & LIFT PLAN

#Drawn By

#Certifier A1 (LANDSCAPE)

DRAWING ISSUE

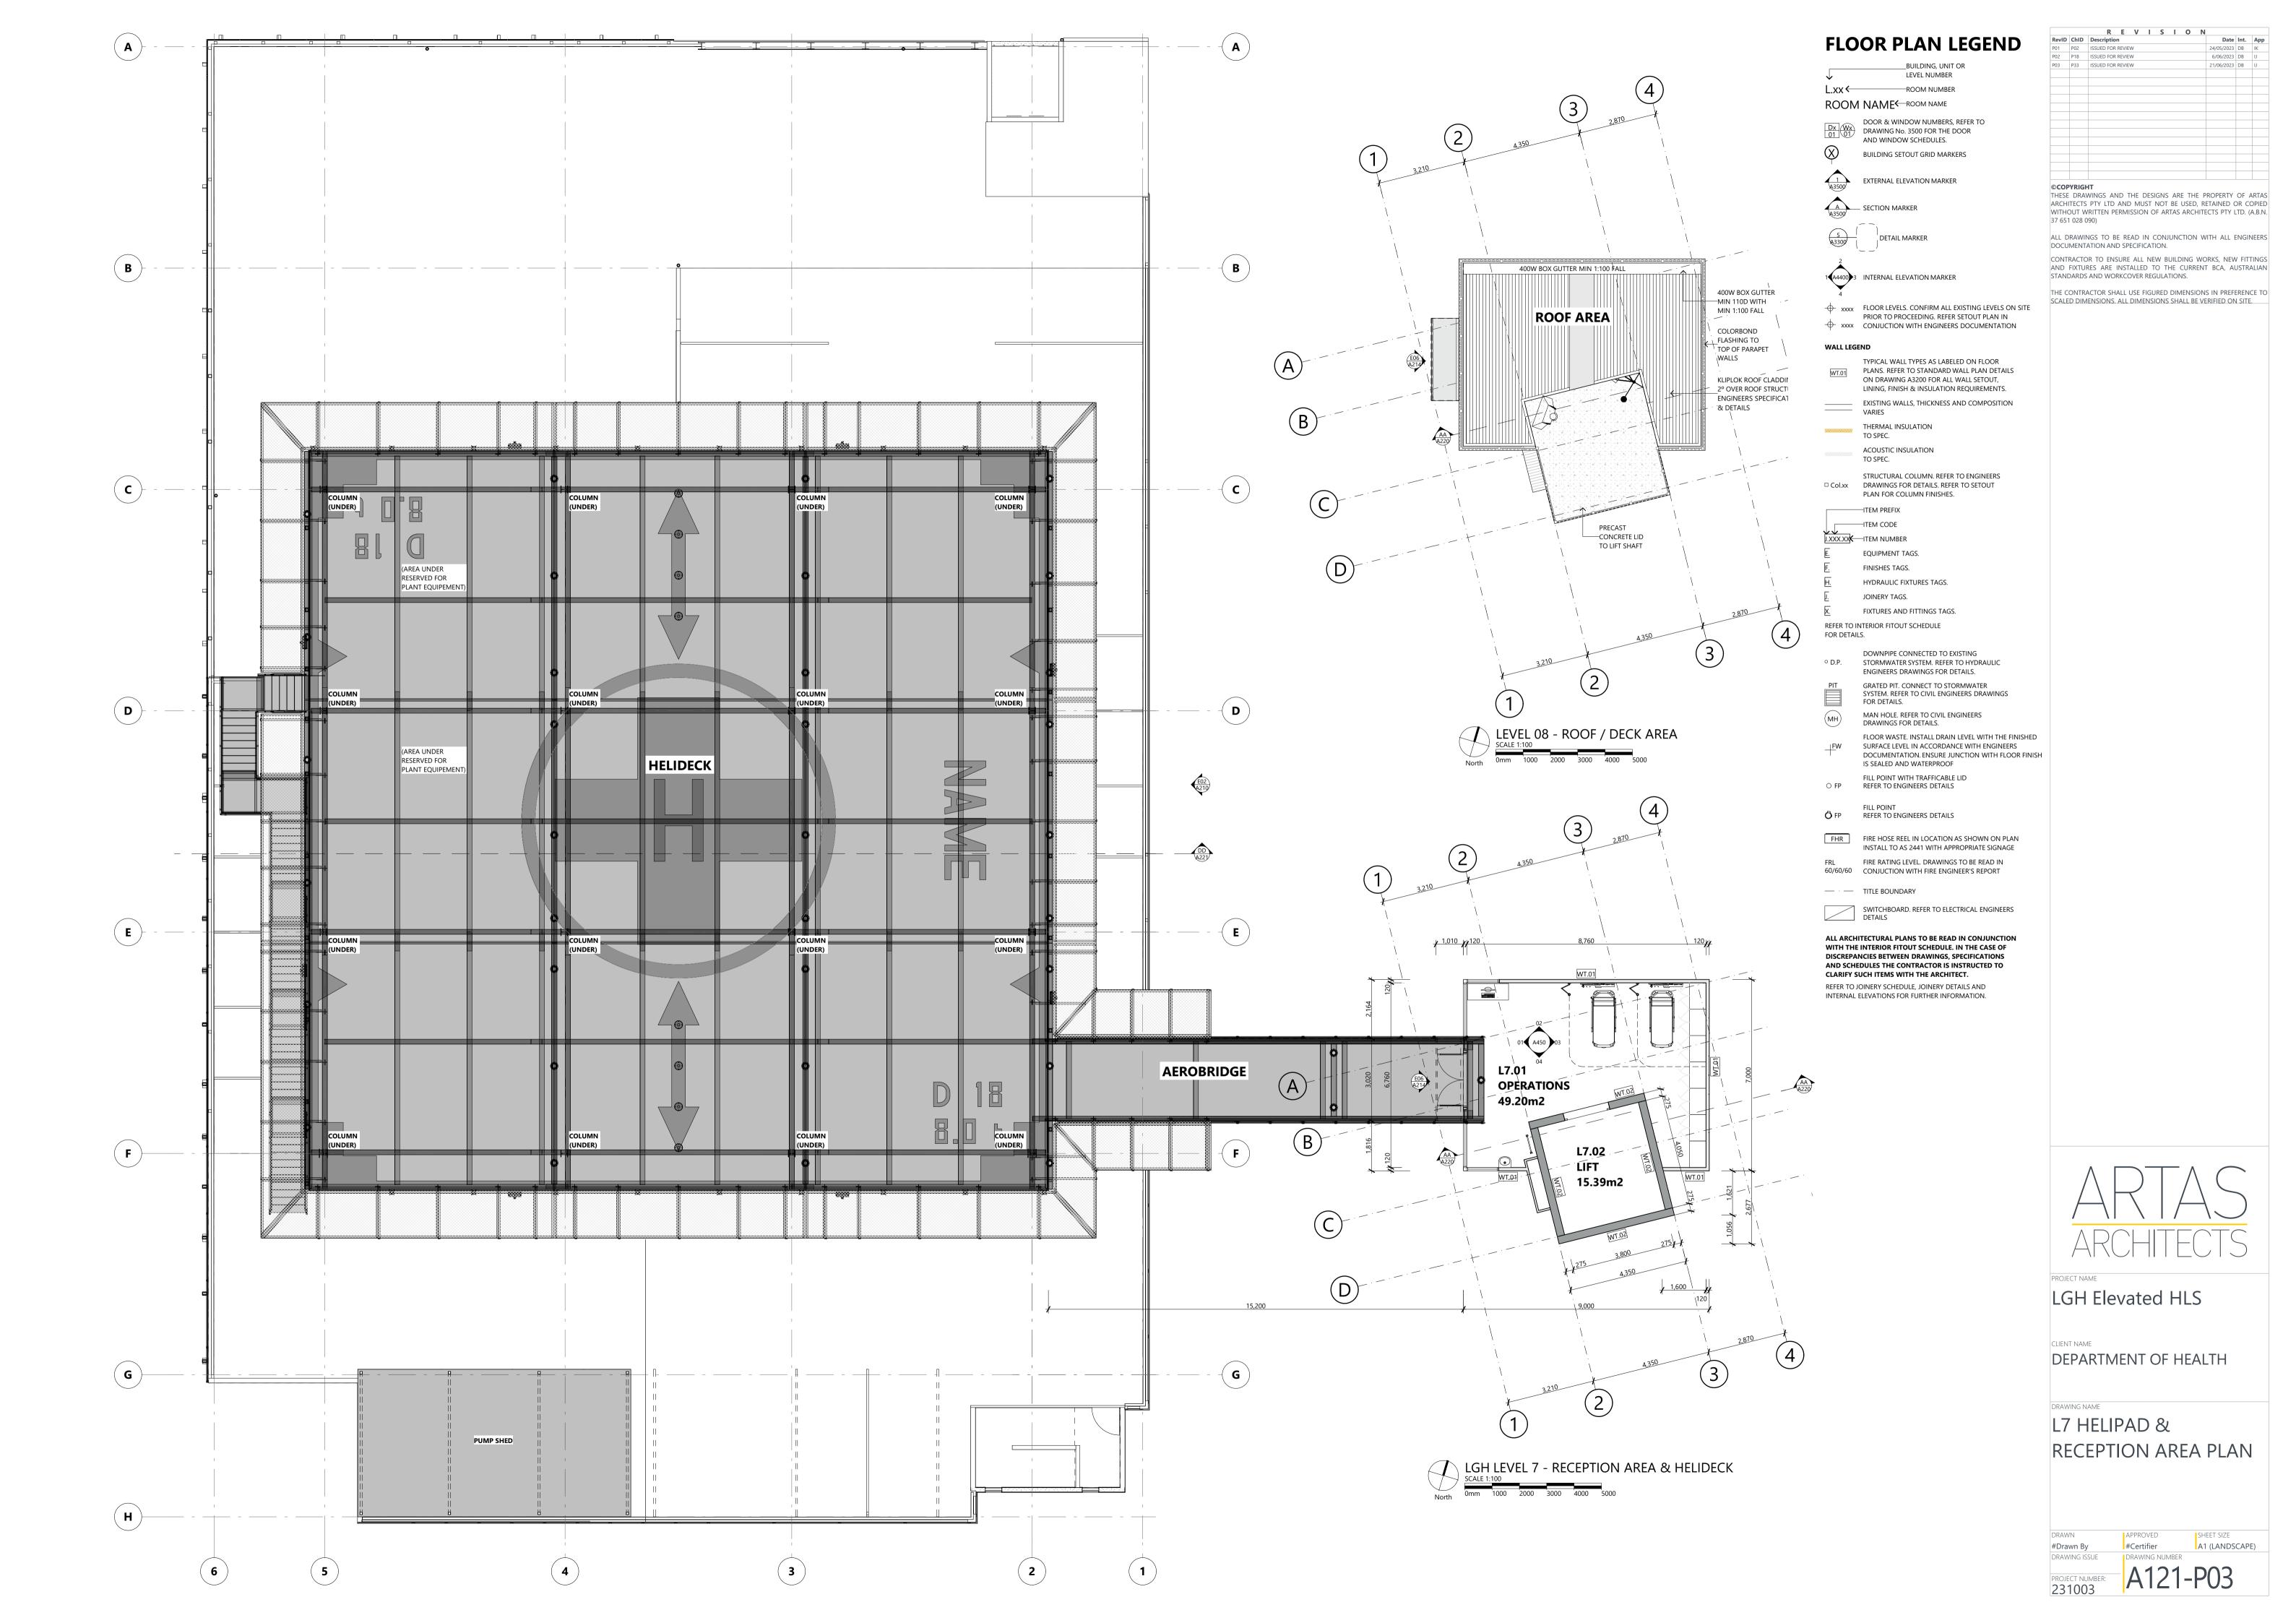

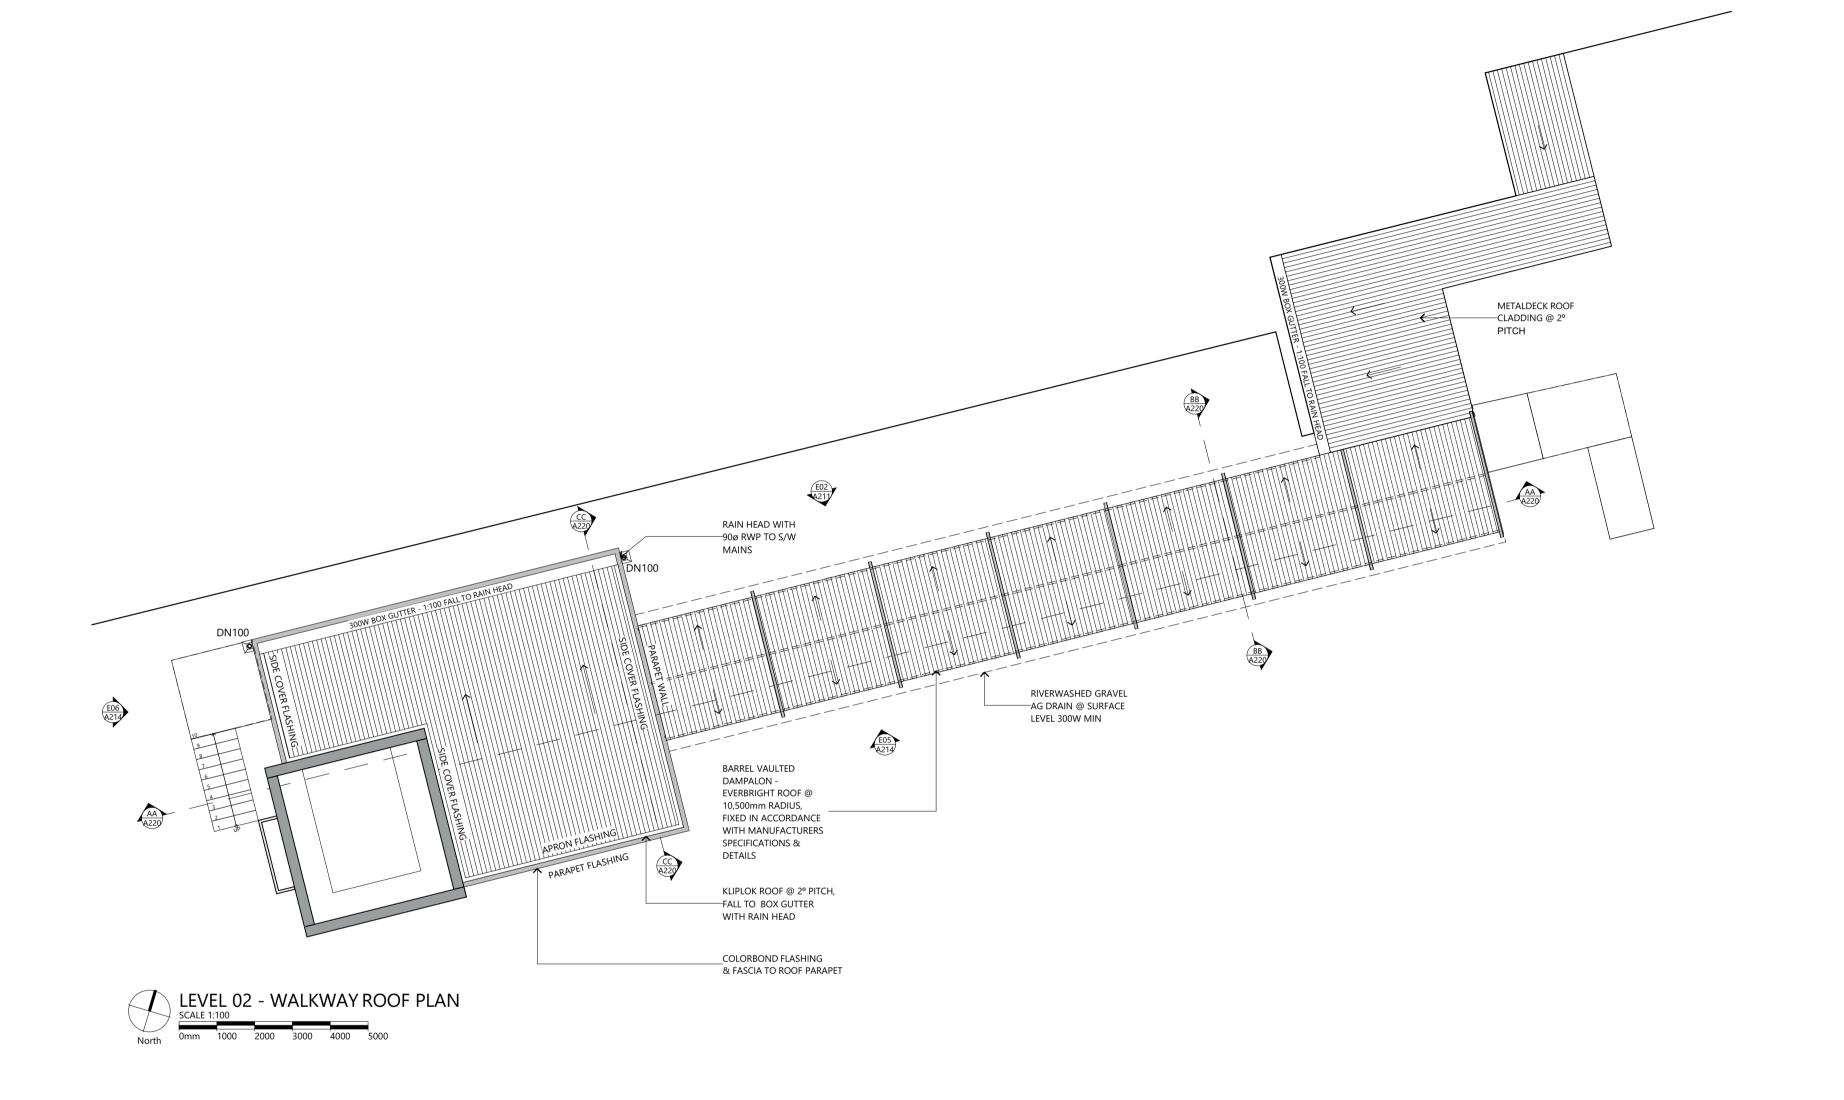

 R E V I S I O N

 RevID
 ChID
 Description
 24/0

 P01
 P05
 ISSUED FOR REVIEW
 24/0

 P02
 P21
 ISSUED FOR REVIEW
 6/0

 P03
 P36
 ISSUED FOR REVIEW
 21/0

 Date
 Int.
 App

 24/05/2023
 DB
 IJ

 6/06/2023
 DB
 IJ
 21/06/2023 DB IJ

©COPYRIGHT
THESE DRAWINGS AND THE DESIGNS ARE THE PROPERTY OF ARTAS
ARCHITECTS PTY LTD AND MUST NOT BE USED, RETAINED OR COPIED
WITHOUT WRITTEN PERMISSION OF ARTAS ARCHITECTS PTY LTD. (A.B.N. 37 651 028 090)

ALL DRAWINGS TO BE READ IN CONJUNCTION WITH ALL ENGINEERS DOCUMENTATION AND SPECIFICATION.

CONTRACTOR TO ENSURE ALL NEW BUILDING WORKS, NEW FITTINGS AND FIXTURES ARE INSTALLED TO THE CURRENT BCA, AUSTRALIAN STANDARDS AND WORKCOVER REGULATIONS.

THE CONTRACTOR SHALL USE FIGURED DIMENSIONS IN PREFERENCE TO SCALED DIMENSIONS. ALL DIMENSIONS SHALL BE VERIFIED ON SITE.

ROOF PLAN GENERAL NOTES




LGH Elevated HLS

DEPARTMENT OF HEALTH

DRAWING NAME

ROOF PLAN

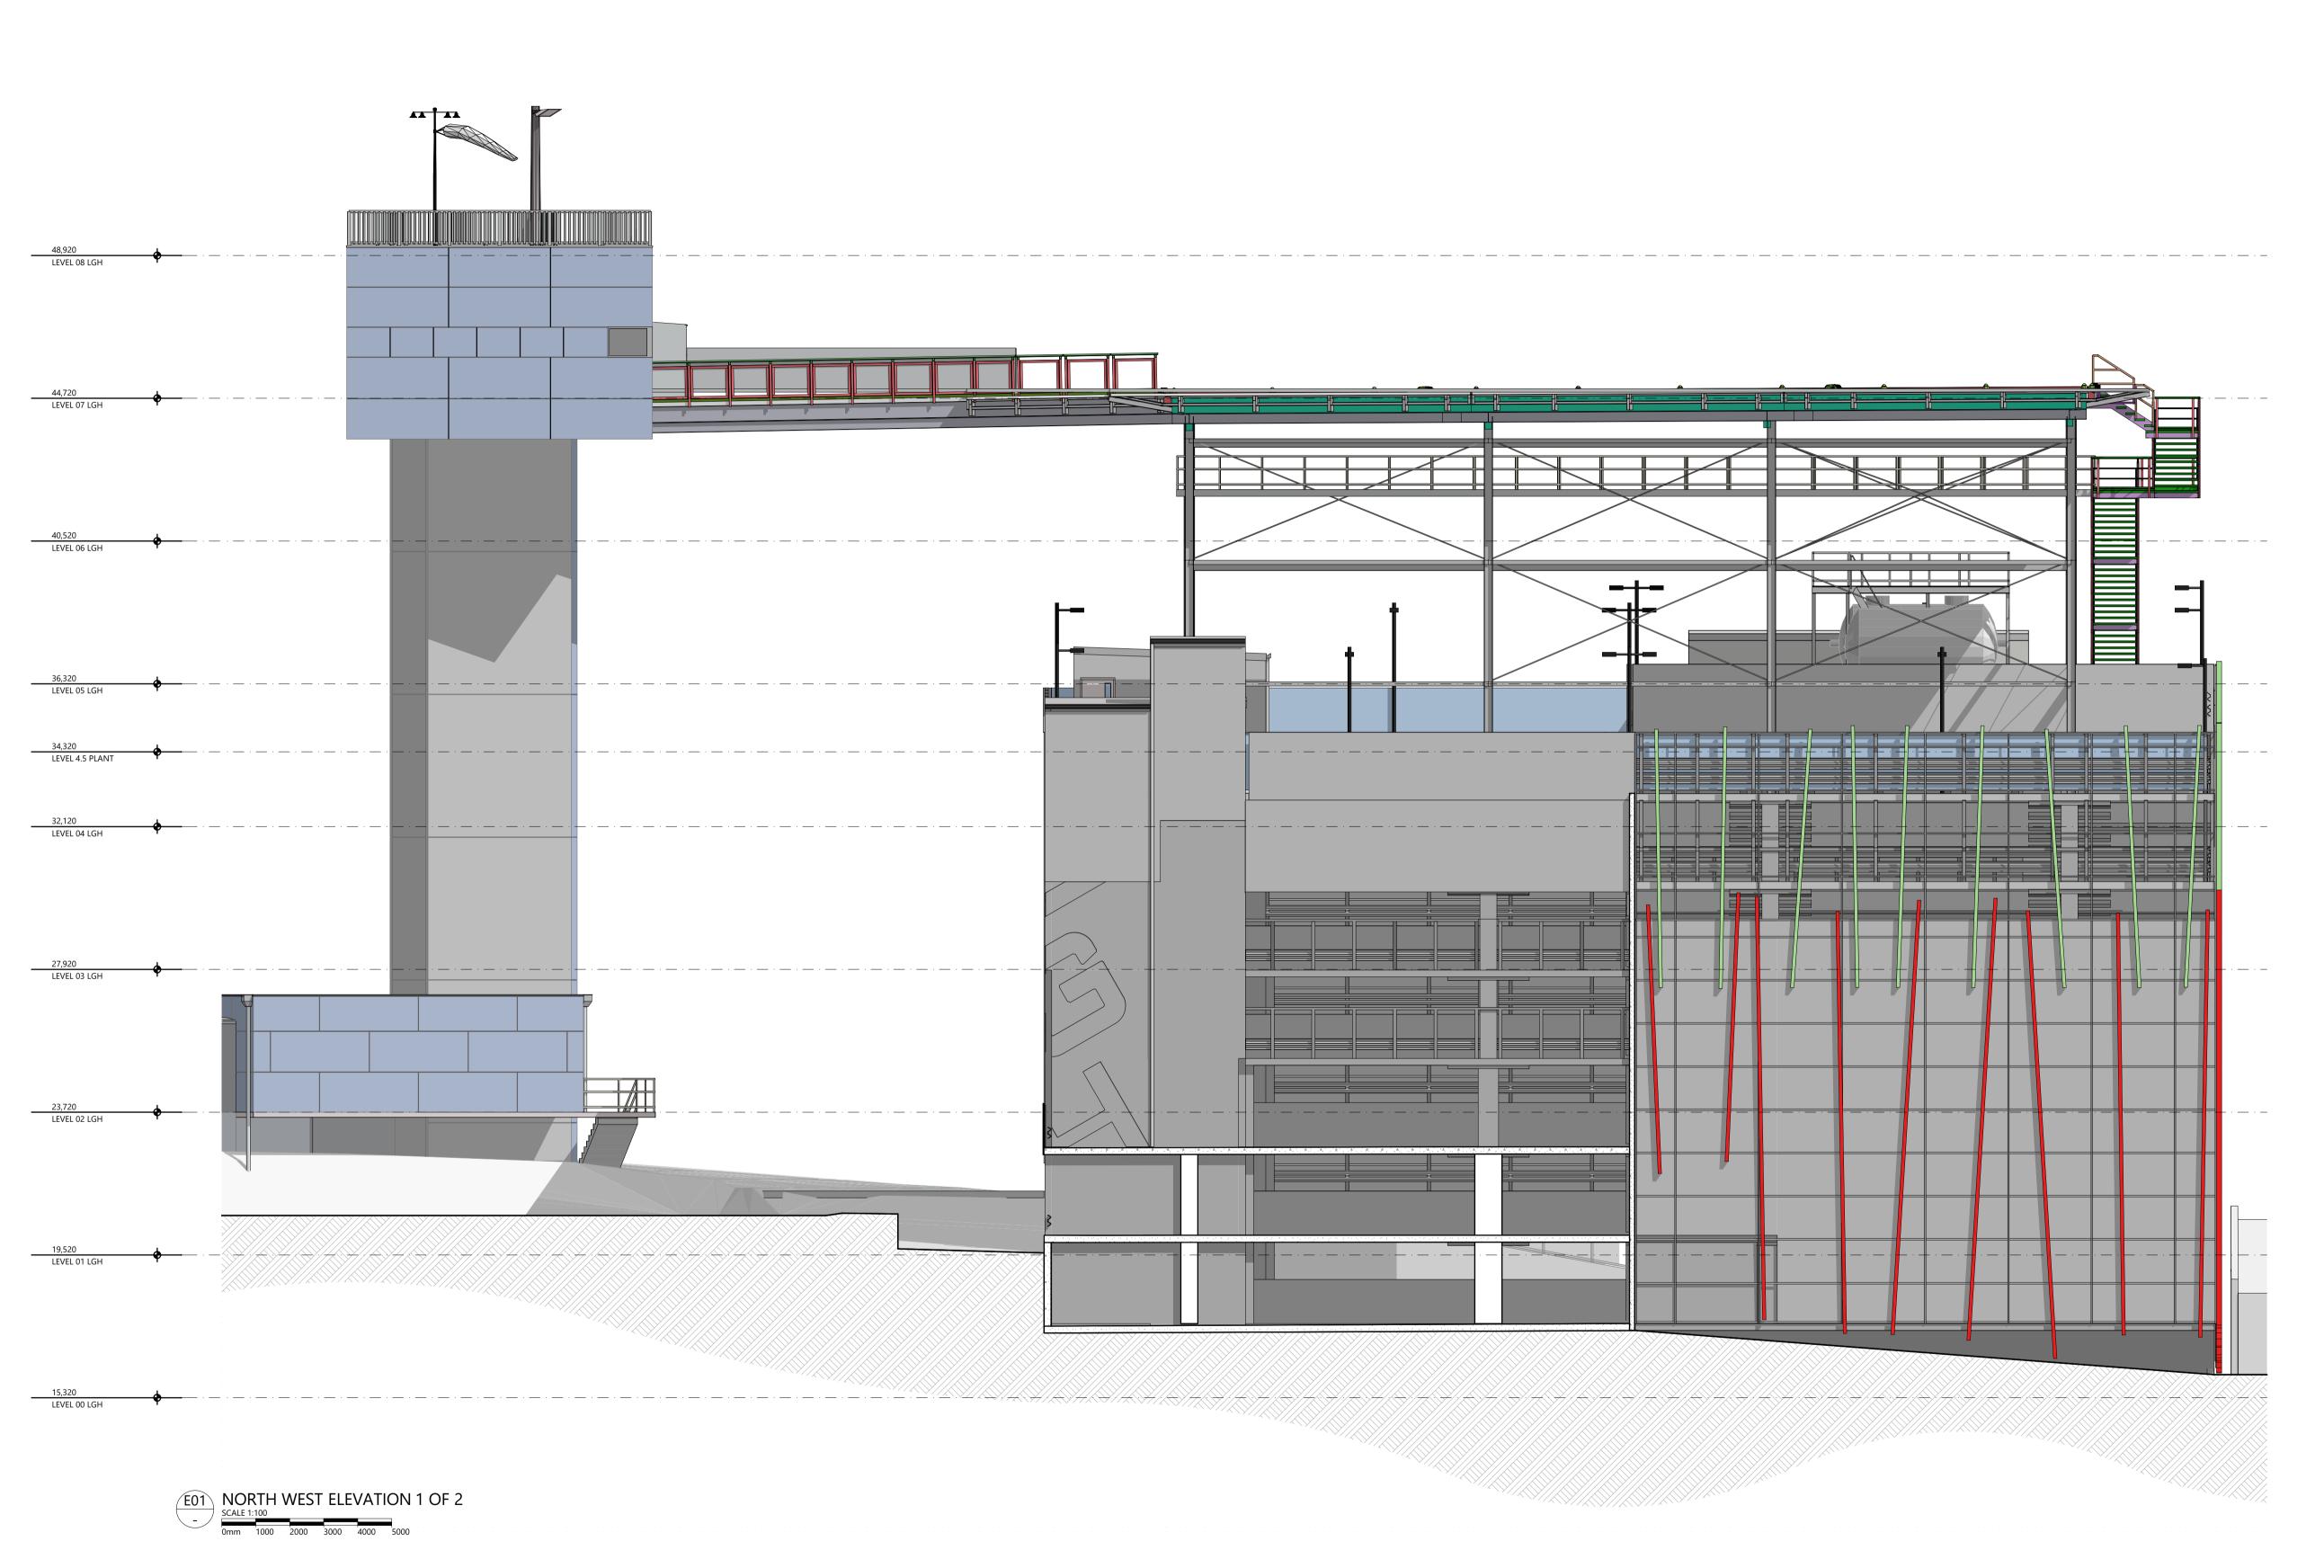

©COPYRIGHT
THESE DRAWINGS AND THE DESIGNS ARE THE PROPERTY OF ARTAS
ARCHITECTS PTY LTD AND MUST NOT BE USED, RETAINED OR COPIED
WITHOUT WRITTEN PERMISSION OF ARTAS ARCHITECTS PTY LTD. (A.B.N.

P03 P37 ISSUED FOR REVIEW

SCHEDULE REF.

EXTERNAL ELEVATION LEGEND

ITEM DESCRIPTION

37 651 028 090) ALL DRAWINGS TO BE READ IN CONJUNCTION WITH ALL ENGINEERS DOCUMENTATION AND SPECIFICATION.

CONTRACTOR TO ENSURE ALL NEW BUILDING WORKS, NEW FITTINGS AND FIXTURES ARE INSTALLED TO THE CURRENT BCA, AUSTRALIAN STANDARDS AND WORKCOVER REGULATIONS. THE CONTRACTOR SHALL USE FIGURED DIMENSIONS IN PREFERENCE TO SCALED DIMENSIONS. ALL DIMENSIONS SHALL BE VERIFIED ON SITE.

ELEVATION/SECTION GENERAL NOTES

 Date
 Int.
 App


 24/05/2023
 DB
 IJ


 6/06/2023
 DB
 IJ

21/06/2023 DB IJ

LGH Elevated HLS

DEPARTMENT OF HEALTH

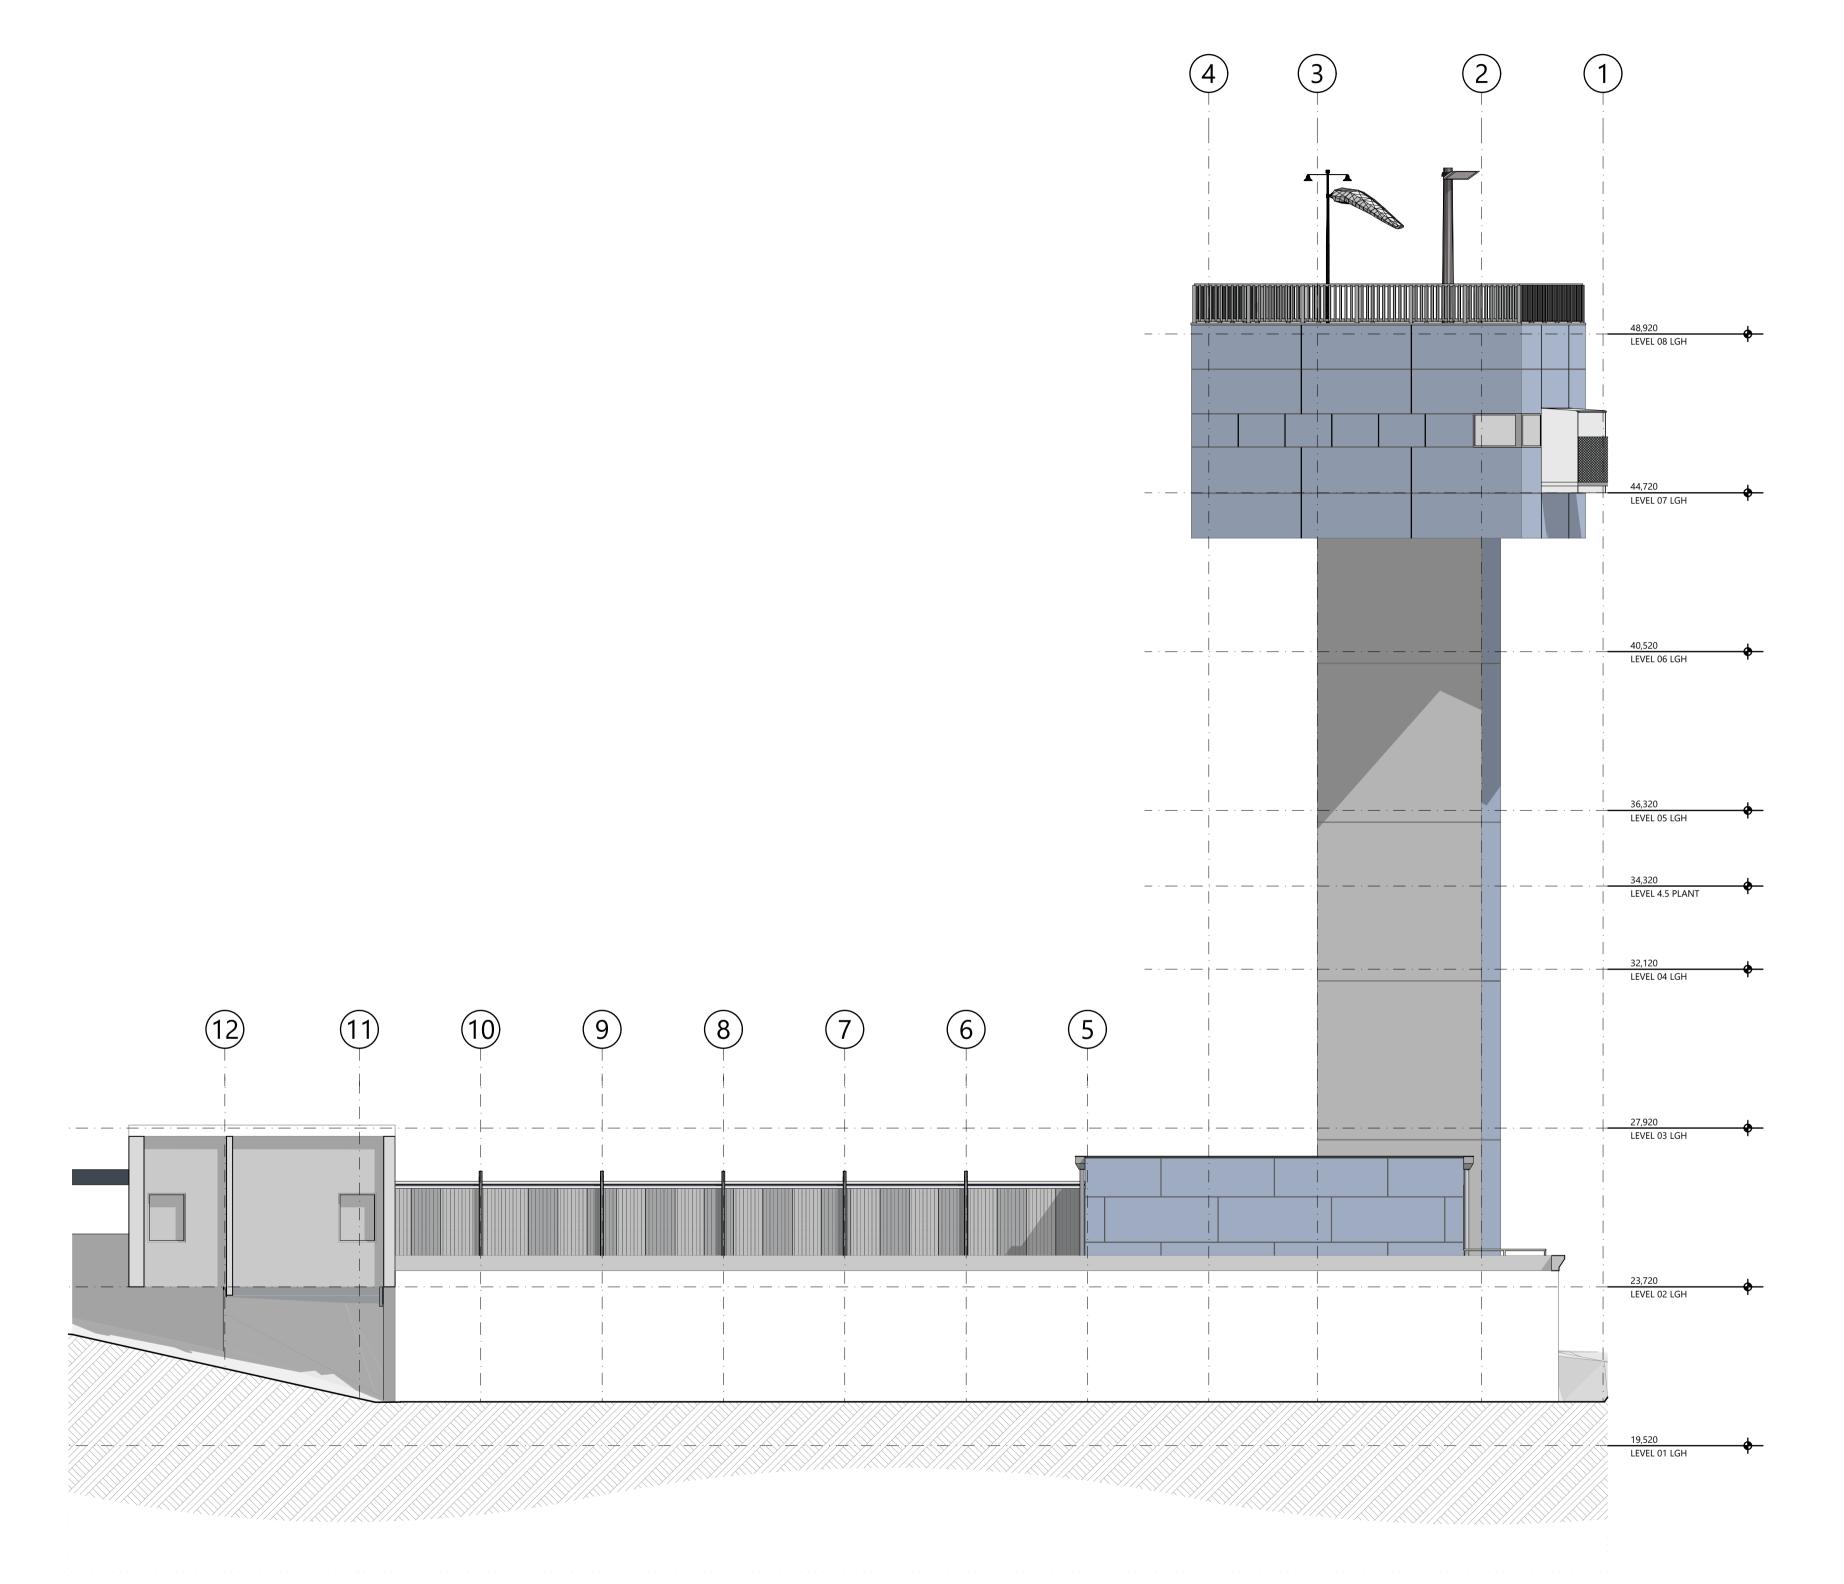

 

		REVISION			
RevID	ChID	Description	Date	Int.	Α
P01	P07	ISSUED FOR REVIEW	24/05/2023	DB	IJ
P02	P23	ISSUED FOR REVIEW	6/06/2023	DB	IJ
P03	P38	ISSUED FOR REVIEW	21/06/2023	DB	IJ

©COPYRIGHT
THESE DRAWINGS AND THE DESIGNS ARE THE PROPERTY OF ARTAS
ARCHITECTS PTY LTD AND MUST NOT BE USED, RETAINED OR COPIED
WITHOUT WRITTEN PERMISSION OF ARTAS ARCHITECTS PTY LTD. (A.B.N. 37 651 028 090)

ALL DRAWINGS TO BE READ IN CONJUNCTION WITH ALL ENGINEERS DOCUMENTATION AND SPECIFICATION.


CONTRACTOR TO ENSURE ALL NEW BUILDING WORKS, NEW FITTINGS AND FIXTURES ARE INSTALLED TO THE CURRENT BCA, AUSTRALIAN STANDARDS AND WORKCOVER REGULATIONS.

THE CONTRACTOR SHALL USE FIGURED DIMENSIONS IN PREFERENCE TO SCALED DIMENSIONS. ALL DIMENSIONS SHALL BE VERIFIED ON SITE.



LGH Elevated HLS

DEPARTMENT OF HEALTH

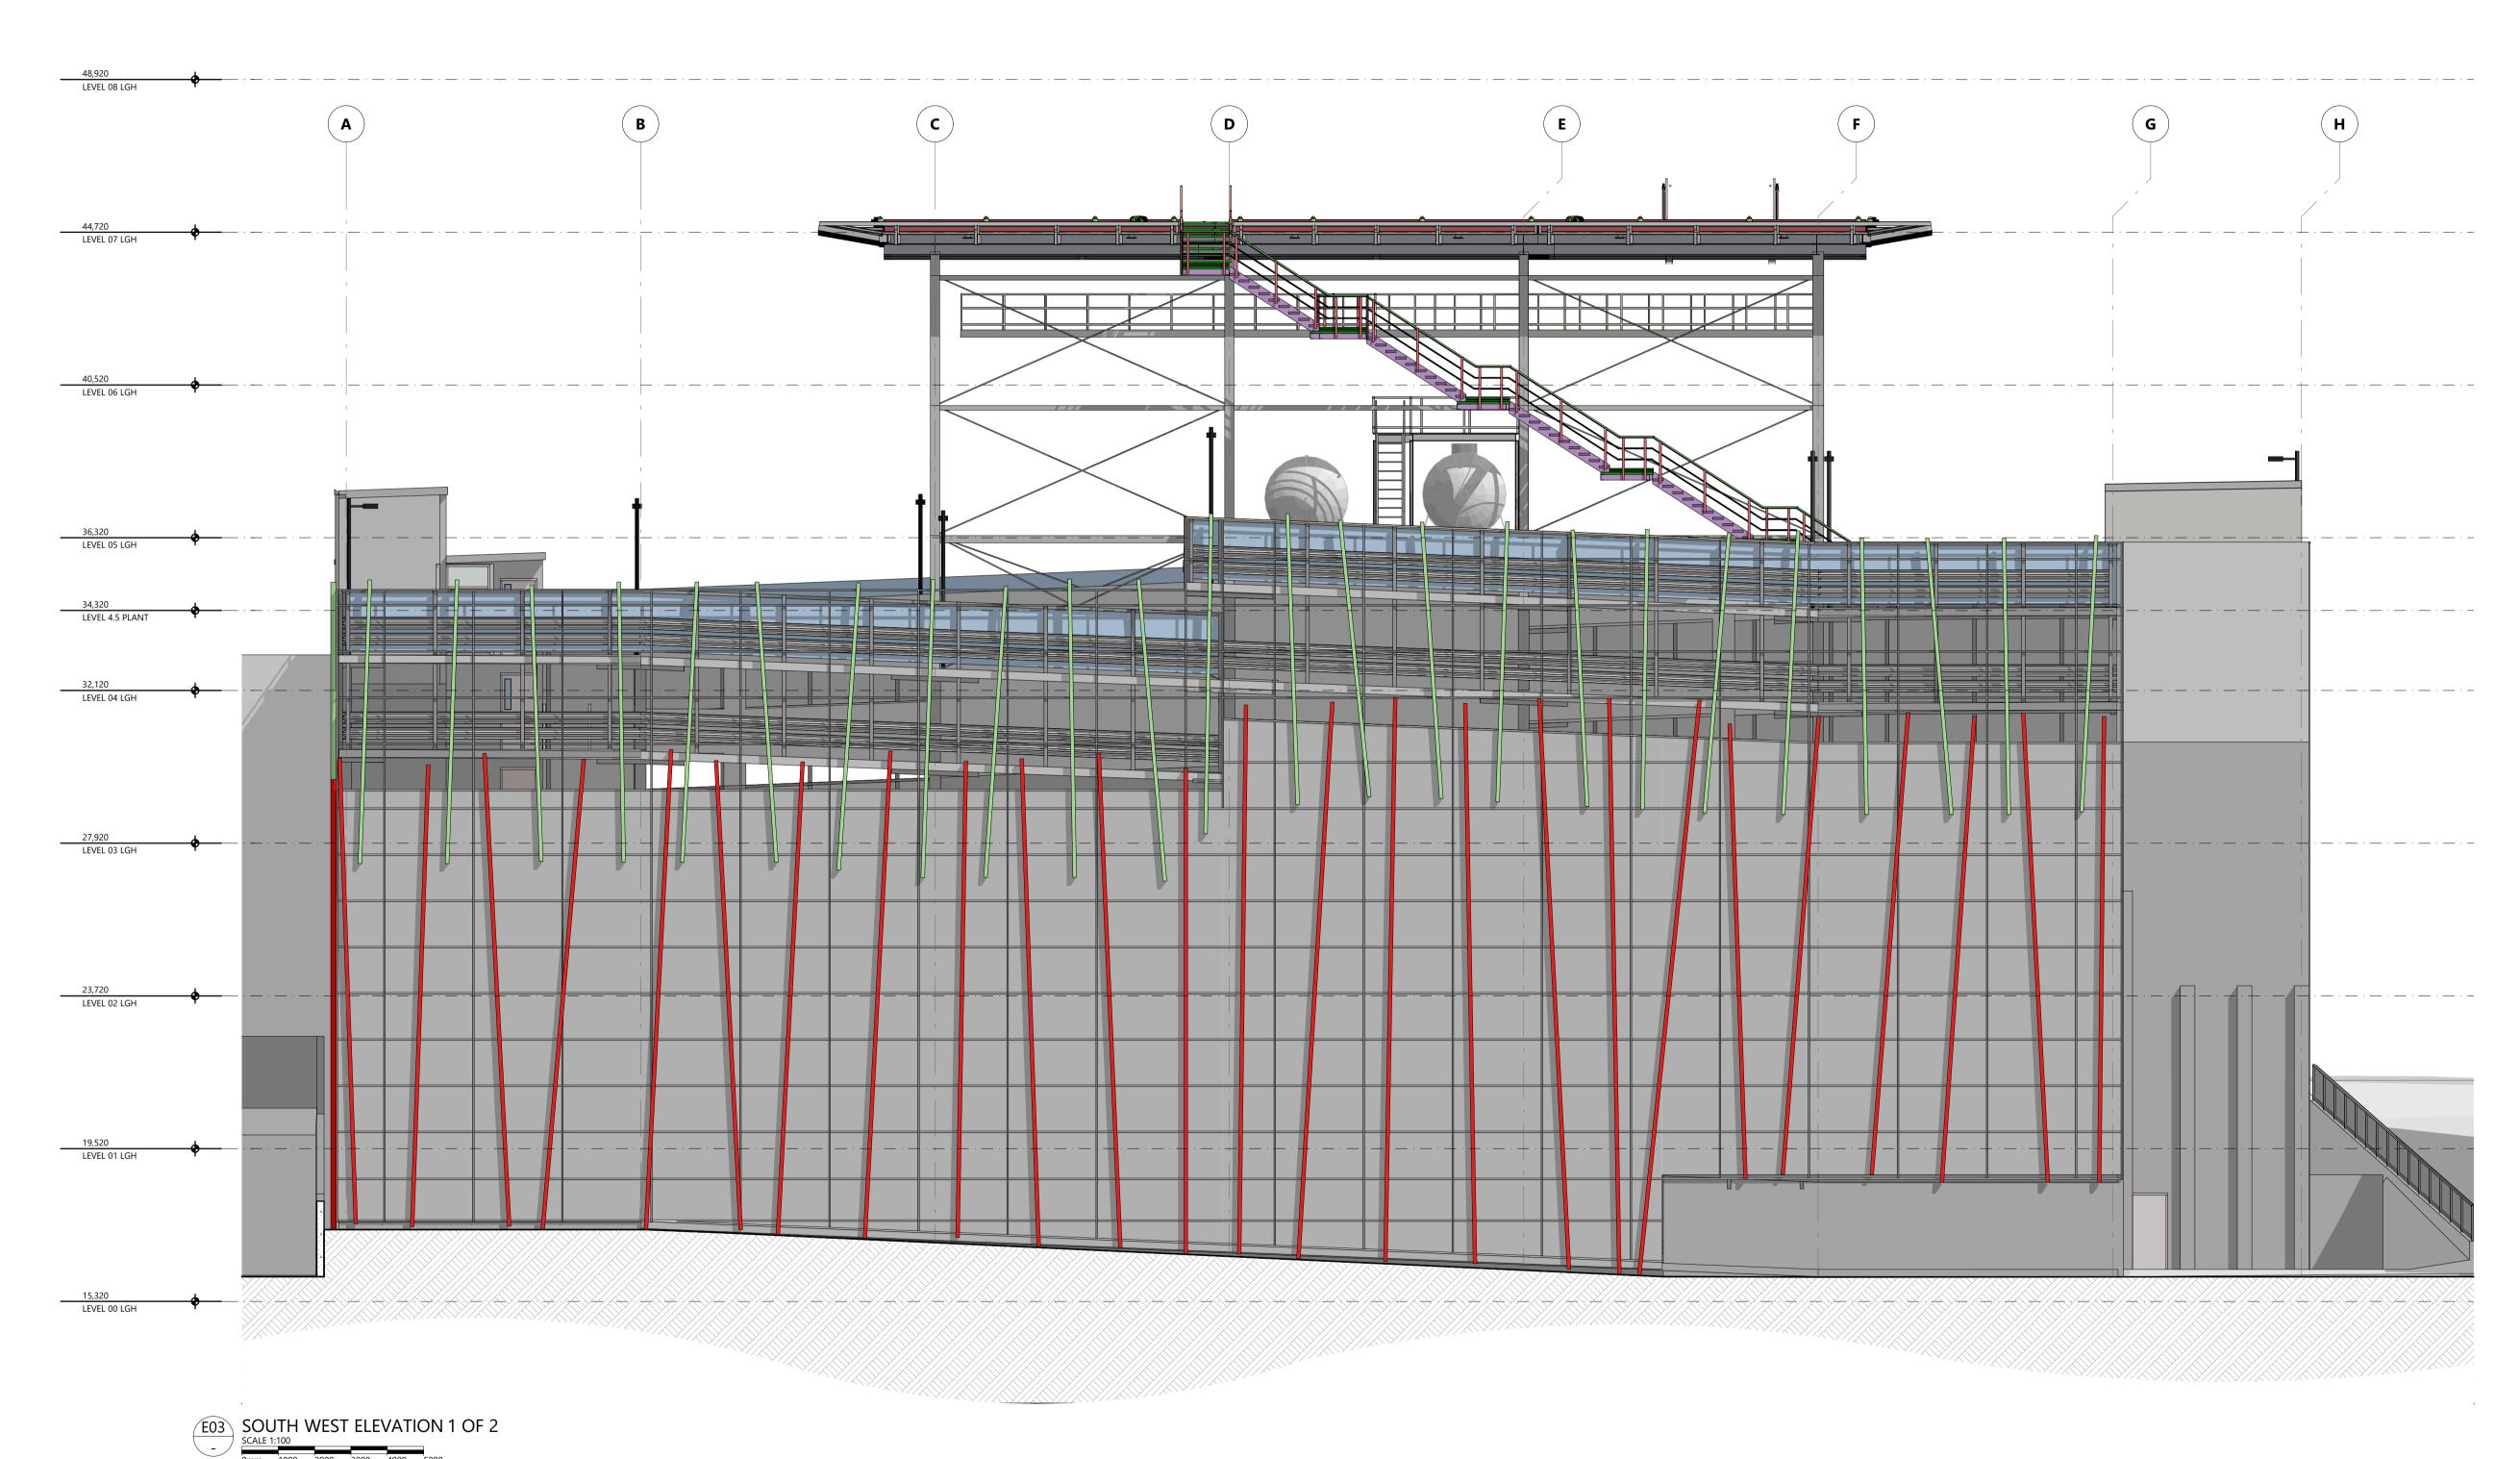

REVISION
 RevID
 ChID
 Description

 P01
 P08
 ISSUED FOR REVIEW

 P02
 P24
 ISSUED FOR REVIEW
 24/05/2023 DB IJ 6/06/2023 DB IJ P03 P39 ISSUED FOR REVIEW 21/06/2023 DB IJ

©COPYRIGHT
THESE DRAWINGS AND THE DESIGNS ARE THE PROPERTY OF ARTAS
ARCHITECTS PTY LTD AND MUST NOT BE USED, RETAINED OR COPIED WITHOUT WRITTEN PERMISSION OF ARTAS ARCHITECTS PTY LTD. (A.B.N. 37 651 028 090)


ALL DRAWINGS TO BE READ IN CONJUNCTION WITH ALL ENGINEERS DOCUMENTATION AND SPECIFICATION. CONTRACTOR TO ENSURE ALL NEW BUILDING WORKS, NEW FITTINGS AND FIXTURES ARE INSTALLED TO THE CURRENT BCA, AUSTRALIAN STANDARDS AND WORKCOVER REGULATIONS.

THE CONTRACTOR SHALL USE FIGURED DIMENSIONS IN PREFERENCE TO SCALED DIMENSIONS. ALL DIMENSIONS SHALL BE VERIFIED ON SITE.



LGH Elevated HLS

DEPARTMENT OF HEALTH

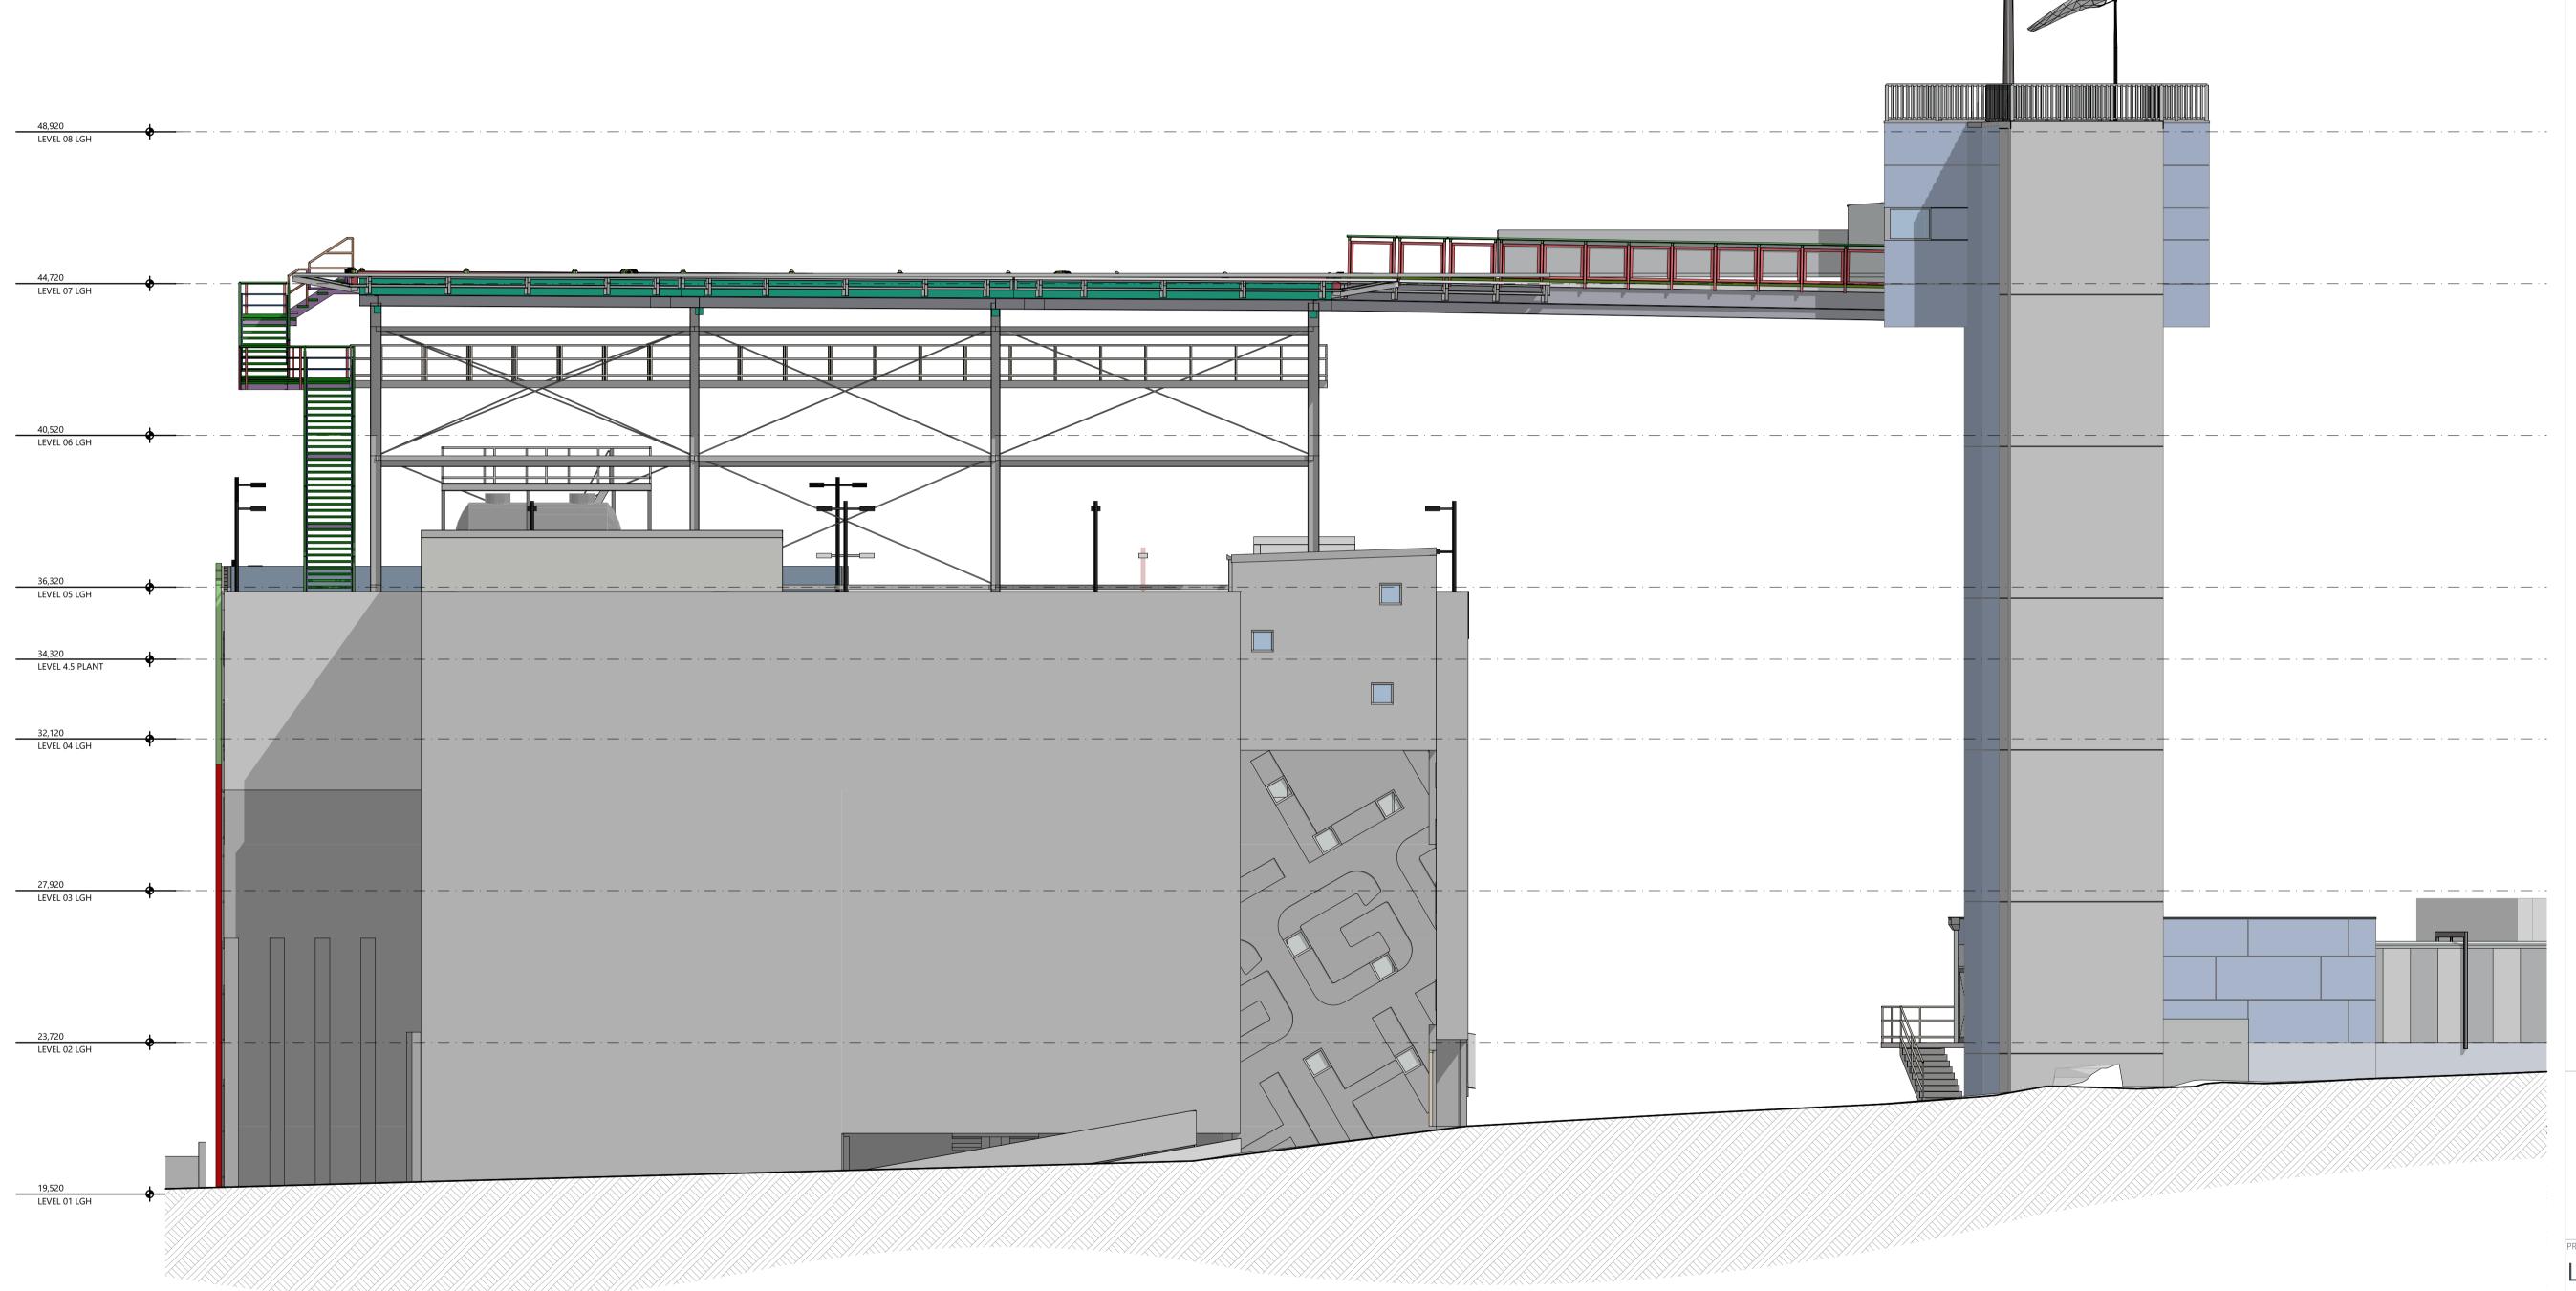

 R E V I S I O N

 RevID
 ChID
 Description
 24/0

 P01
 P09
 ISSUED FOR REVIEW
 24/0

 P02
 P25
 ISSUED FOR REVIEW
 6/0

 P03
 P40
 ISSUED FOR REVIEW
 21/0

 Date
 Int.
 App

 24/05/2023
 DB
 IJ

 6/06/2023
 DB
 IJ
 21/06/2023 DB IJ


©COPYRIGHT
THESE DRAWINGS AND THE DESIGNS ARE THE PROPERTY OF ARTAS
ARCHITECTS PTY LTD AND MUST NOT BE USED, RETAINED OR COPIED
WITHOUT WRITTEN PERMISSION OF ARTAS ARCHITECTS PTY LTD. (A.B.N. 37 651 028 090)


ALL DRAWINGS TO BE READ IN CONJUNCTION WITH ALL ENGINEERS DOCUMENTATION AND SPECIFICATION. CONTRACTOR TO ENSURE ALL NEW BUILDING WORKS, NEW FITTINGS AND FIXTURES ARE INSTALLED TO THE CURRENT BCA, AUSTRALIAN STANDARDS AND WORKCOVER REGULATIONS.

THE CONTRACTOR SHALL USE FIGURED DIMENSIONS IN PREFERENCE TO SCALED DIMENSIONS. ALL DIMENSIONS SHALL BE VERIFIED ON SITE.

LGH Elevated HLS

DEPARTMENT OF HEALTH

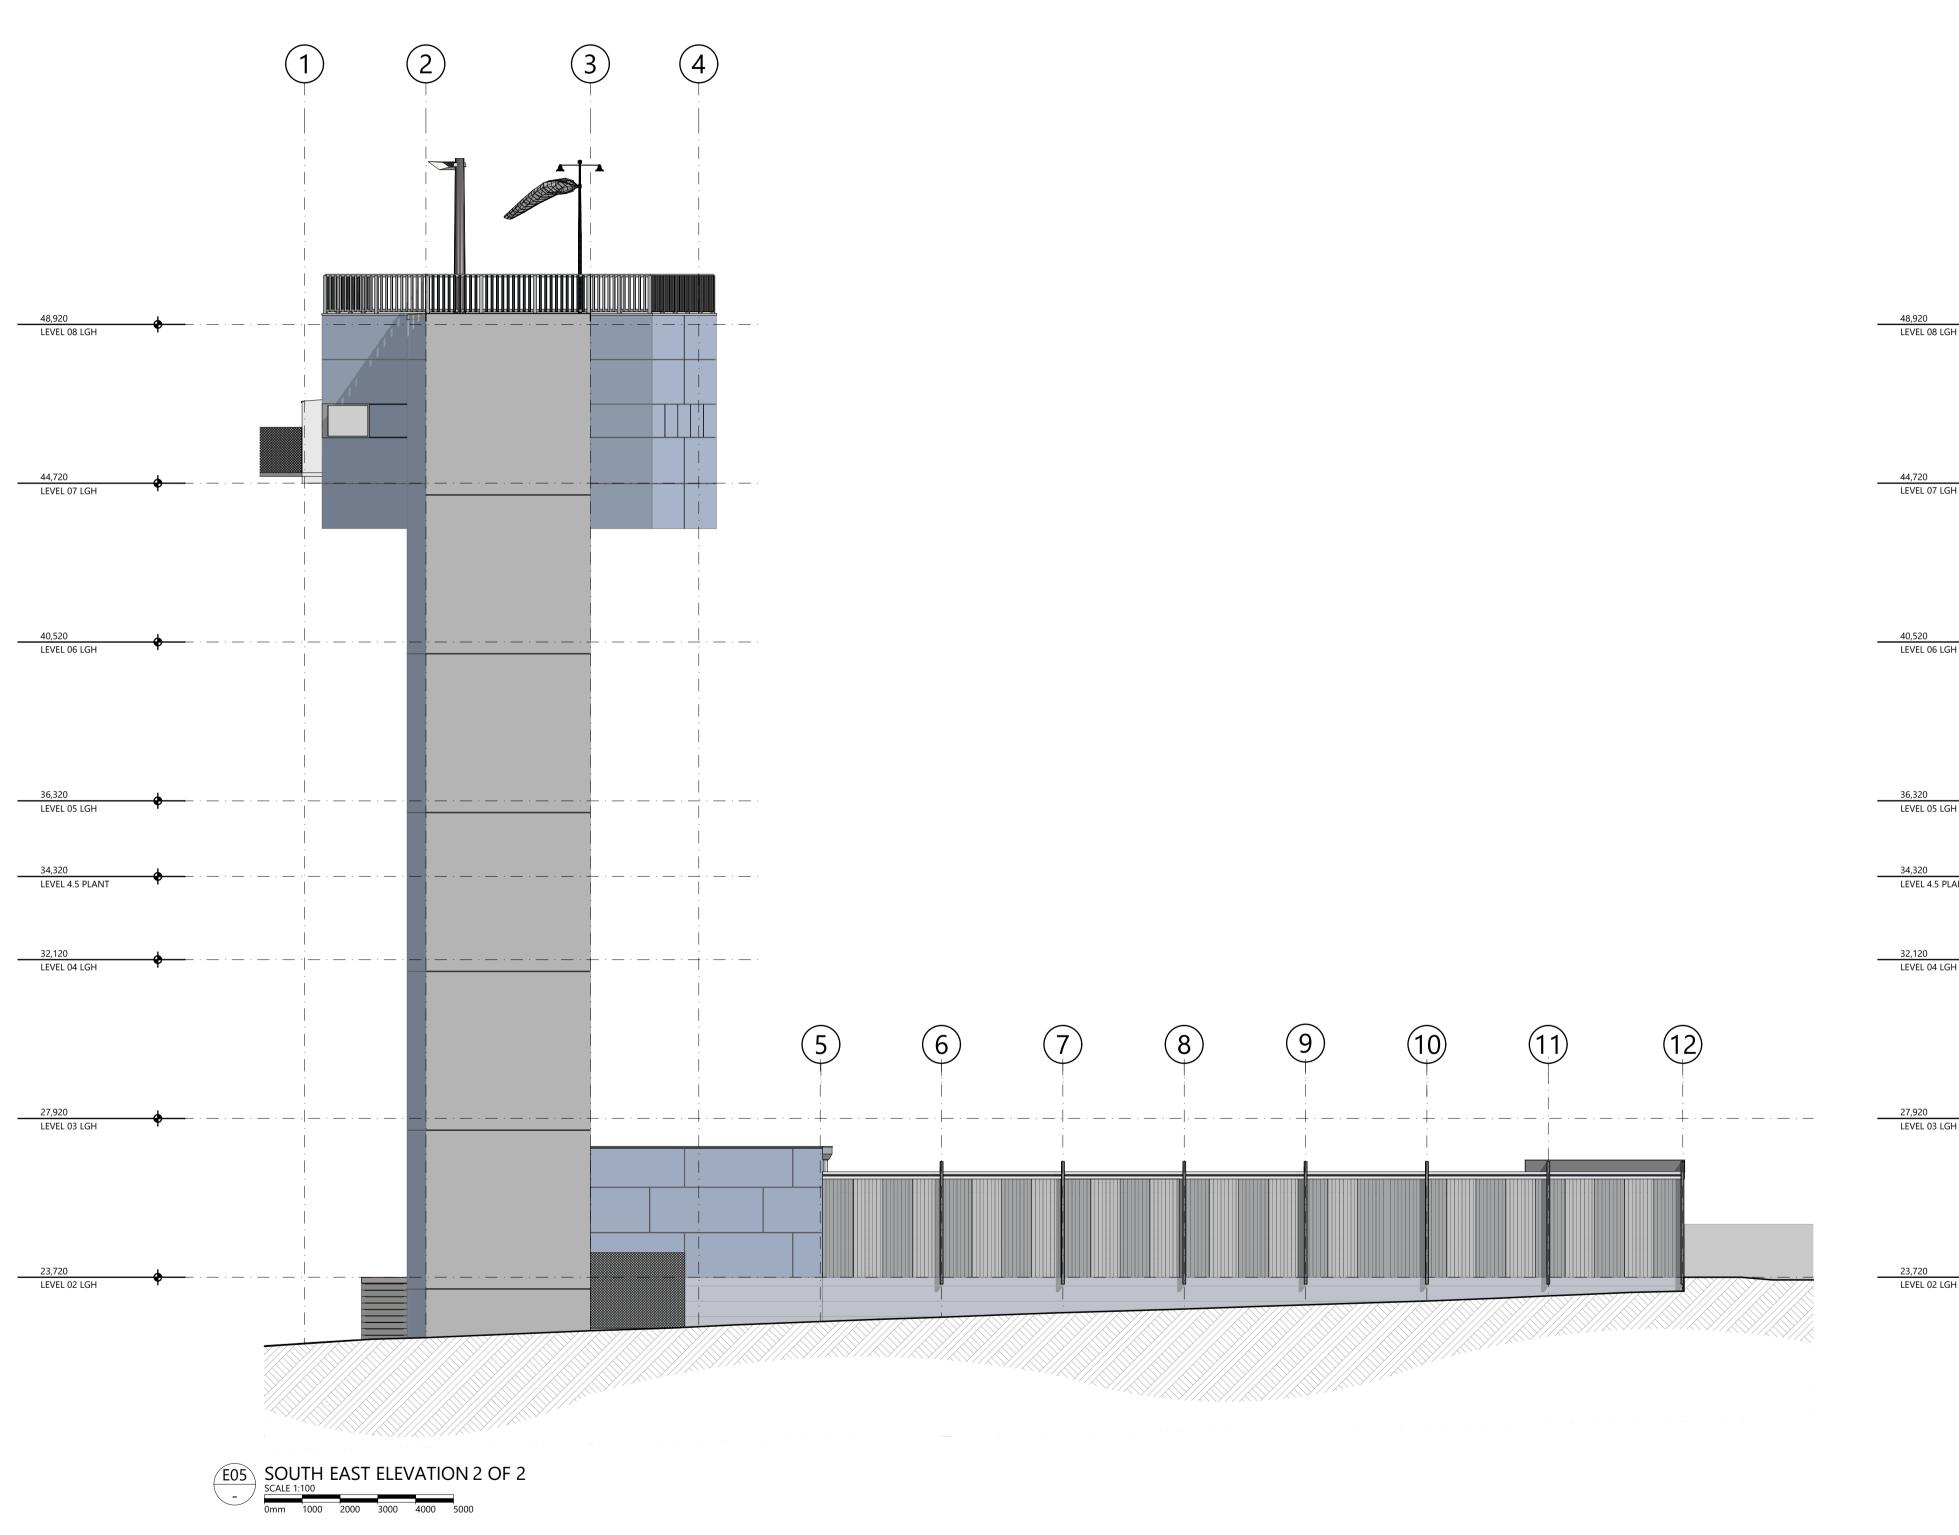

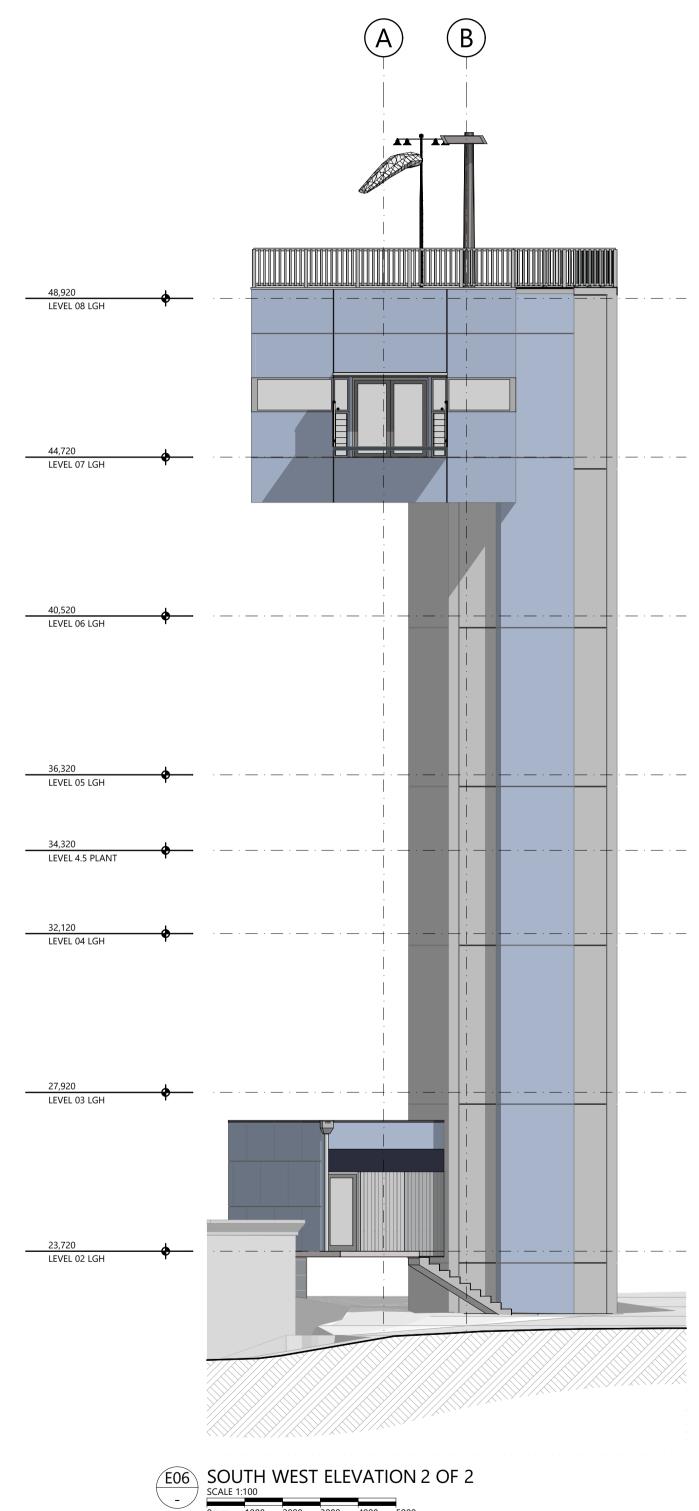

 R E V I S I O N

 RevID
 ChID
 Description
 24/0

 P01
 P10
 ISSUED FOR REVIEW
 24/0

 P02
 P26
 ISSUED FOR REVIEW
 6/0

 P03
 P41
 ISSUED FOR REVIEW
 21/0

 Date
 Int.
 App

 24/05/2023
 DB
 IJ

 6/06/2023
 DB
 IJ
 21/06/2023 DB IJ

©COPYRIGHT
THESE DRAWINGS AND THE DESIGNS ARE THE PROPERTY OF ARTAS
ARCHITECTS PTY LTD AND MUST NOT BE USED, RETAINED OR COPIED
WITHOUT WRITTEN PERMISSION OF ARTAS ARCHITECTS PTY LTD. (A.B.N. 37 651 028 090)

ALL DRAWINGS TO BE READ IN CONJUNCTION WITH ALL ENGINEERS DOCUMENTATION AND SPECIFICATION. CONTRACTOR TO ENSURE ALL NEW BUILDING WORKS, NEW FITTINGS AND FIXTURES ARE INSTALLED TO THE CURRENT BCA, AUSTRALIAN STANDARDS AND WORKCOVER REGULATIONS.


THE CONTRACTOR SHALL USE FIGURED DIMENSIONS IN PREFERENCE TO SCALED DIMENSIONS. ALL DIMENSIONS SHALL BE VERIFIED ON SITE.


LGH Elevated HLS

DEPARTMENT OF HEALTH

EXTERNAL ELEVATIONS

Sheet size A1 (LANDSCAPE)

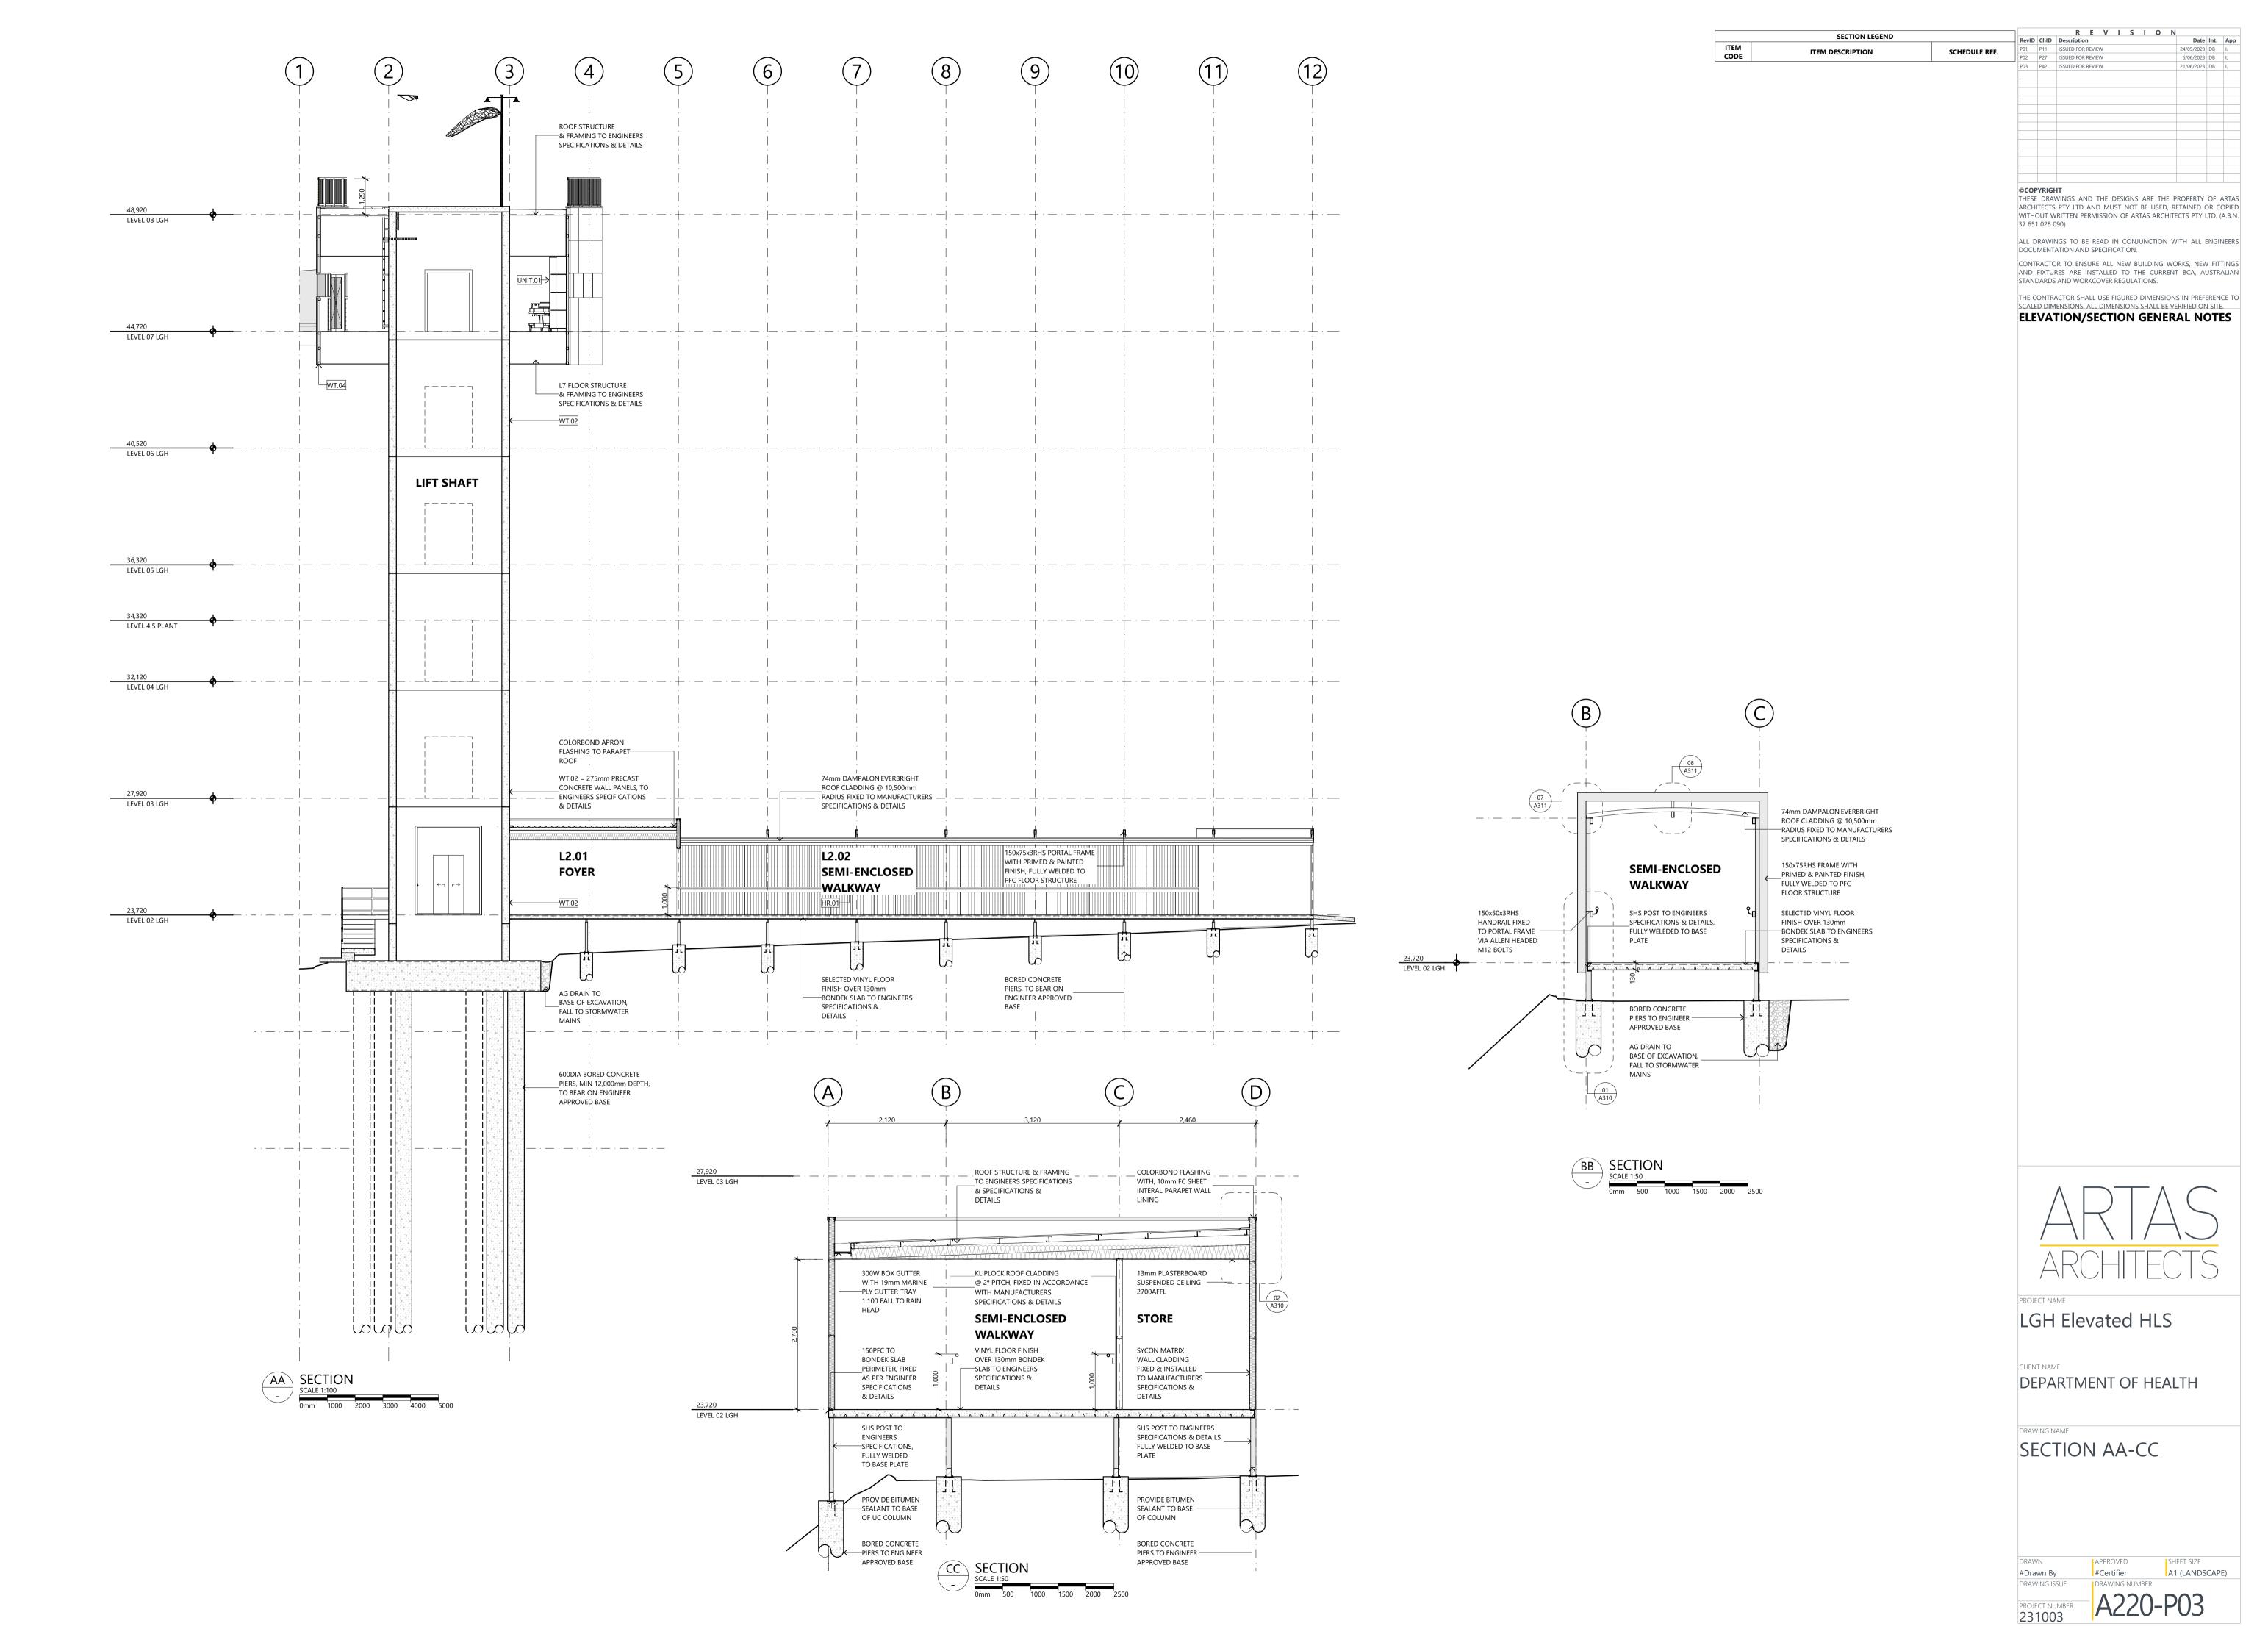

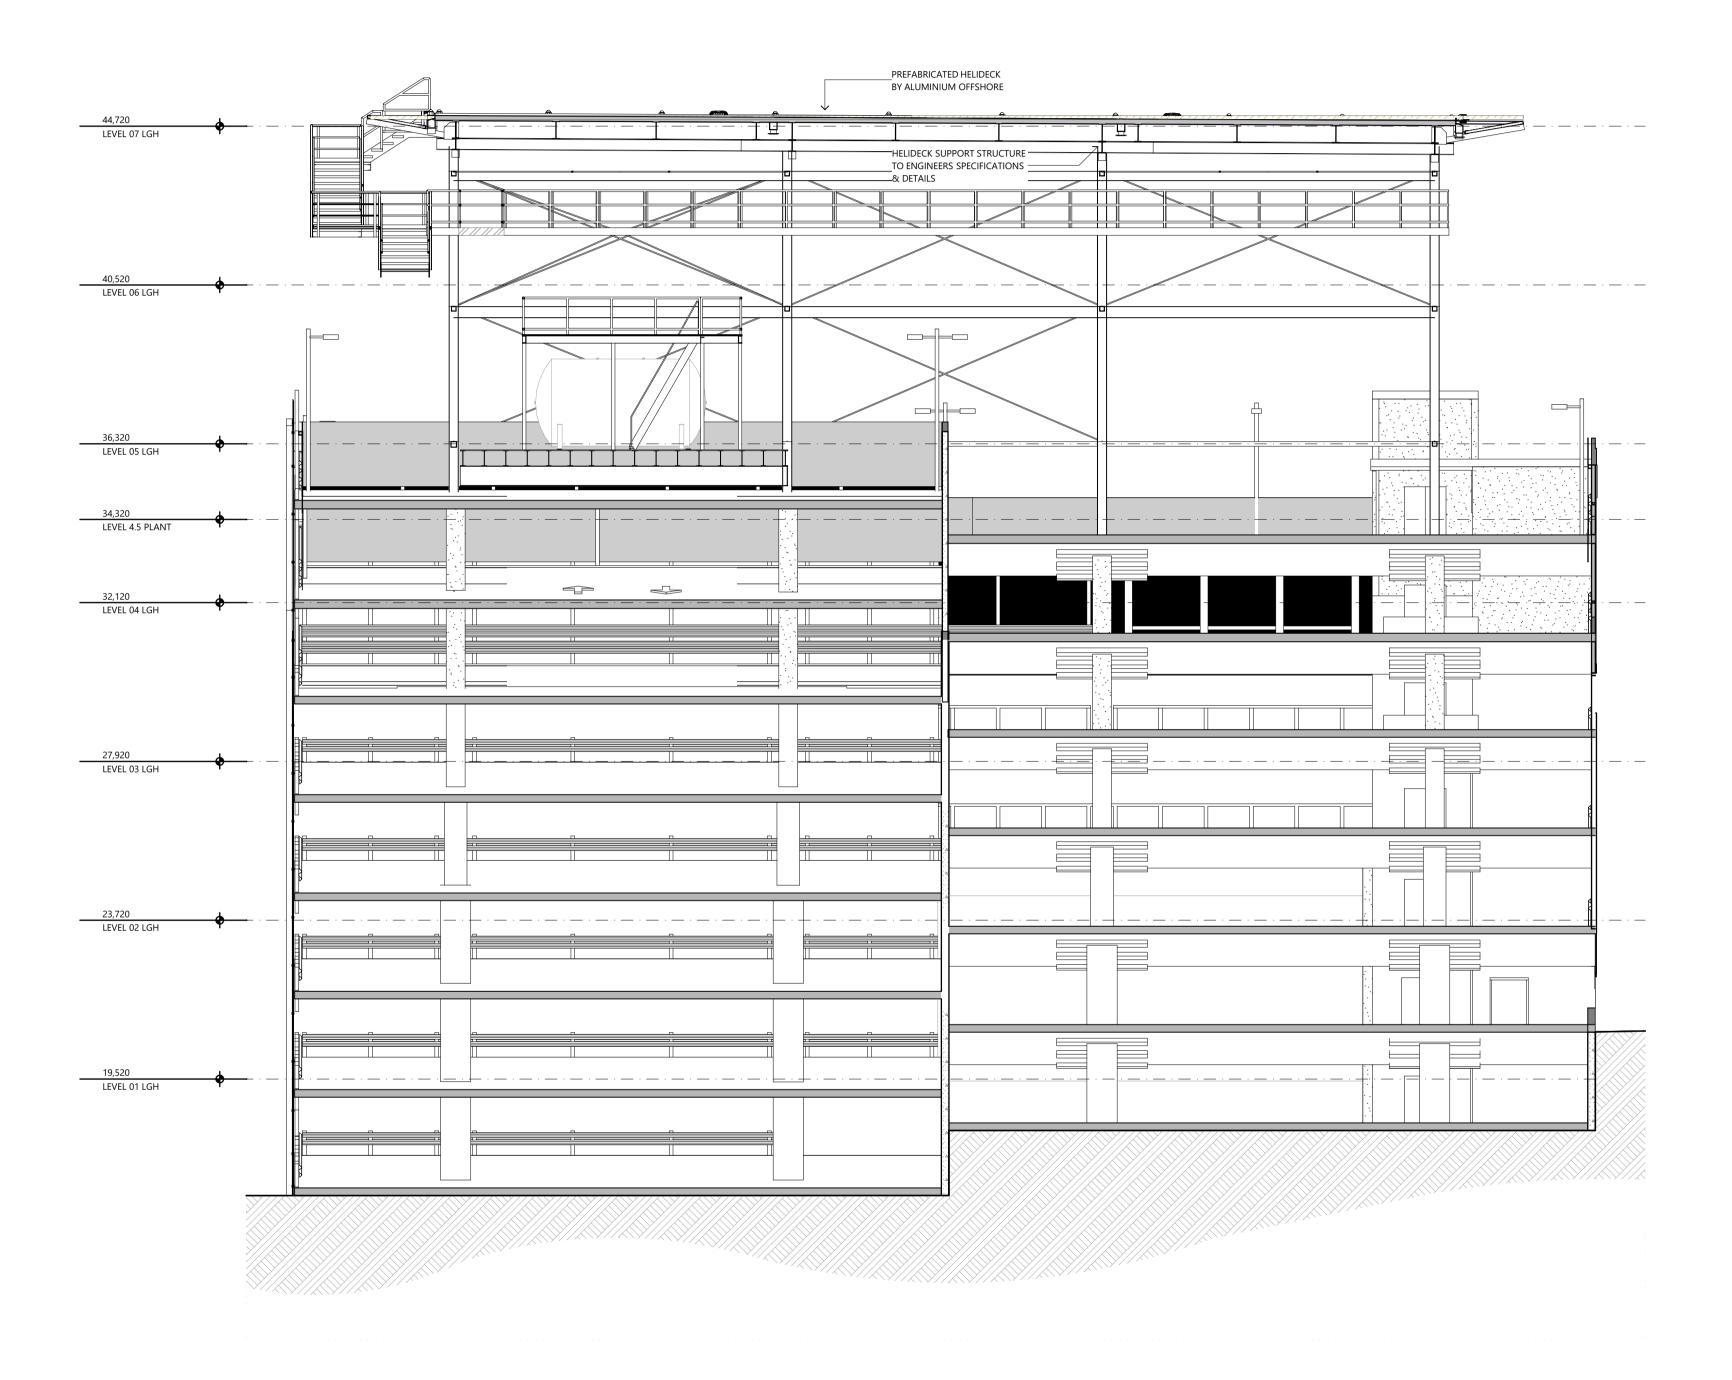



		R E V I S I O N	_
RevID	ChID	Description Date Int.	App
P01	P12	ISSUED FOR REVIEW 24/05/2023 DB I	IJ
P02	P28	ISSUED FOR REVIEW 6/06/2023 DB I	IJ
P03	P43	ISSUED FOR REVIEW 21/06/2023 DB I	IJ

©COPYRIGHT
THESE DRAWINGS AND THE DESIGNS ARE THE PROPERTY OF ARTAS
ARCHITECTS PTY LTD AND MUST NOT BE USED, RETAINED OR COPIED
WITHOUT WRITTEN PERMISSION OF ARTAS ARCHITECTS PTY LTD. (A.B.N. 37 651 028 090) ALL DRAWINGS TO BE READ IN CONJUNCTION WITH ALL ENGINEERS DOCUMENTATION AND SPECIFICATION.

CONTRACTOR TO ENSURE ALL NEW BUILDING WORKS, NEW FITTINGS AND FIXTURES ARE INSTALLED TO THE CURRENT BCA, AUSTRALIAN STANDARDS AND WORKCOVER REGULATIONS.

THE CONTRACTOR SHALL USE FIGURED DIMENSIONS IN PREFERENCE TO SCALED DIMENSIONS. ALL DIMENSIONS SHALL BE VERIFIED ON SITE.




LGH Elevated HLS

DEPARTMENT OF HEALTH

DRAWING NAME

SECTION DD

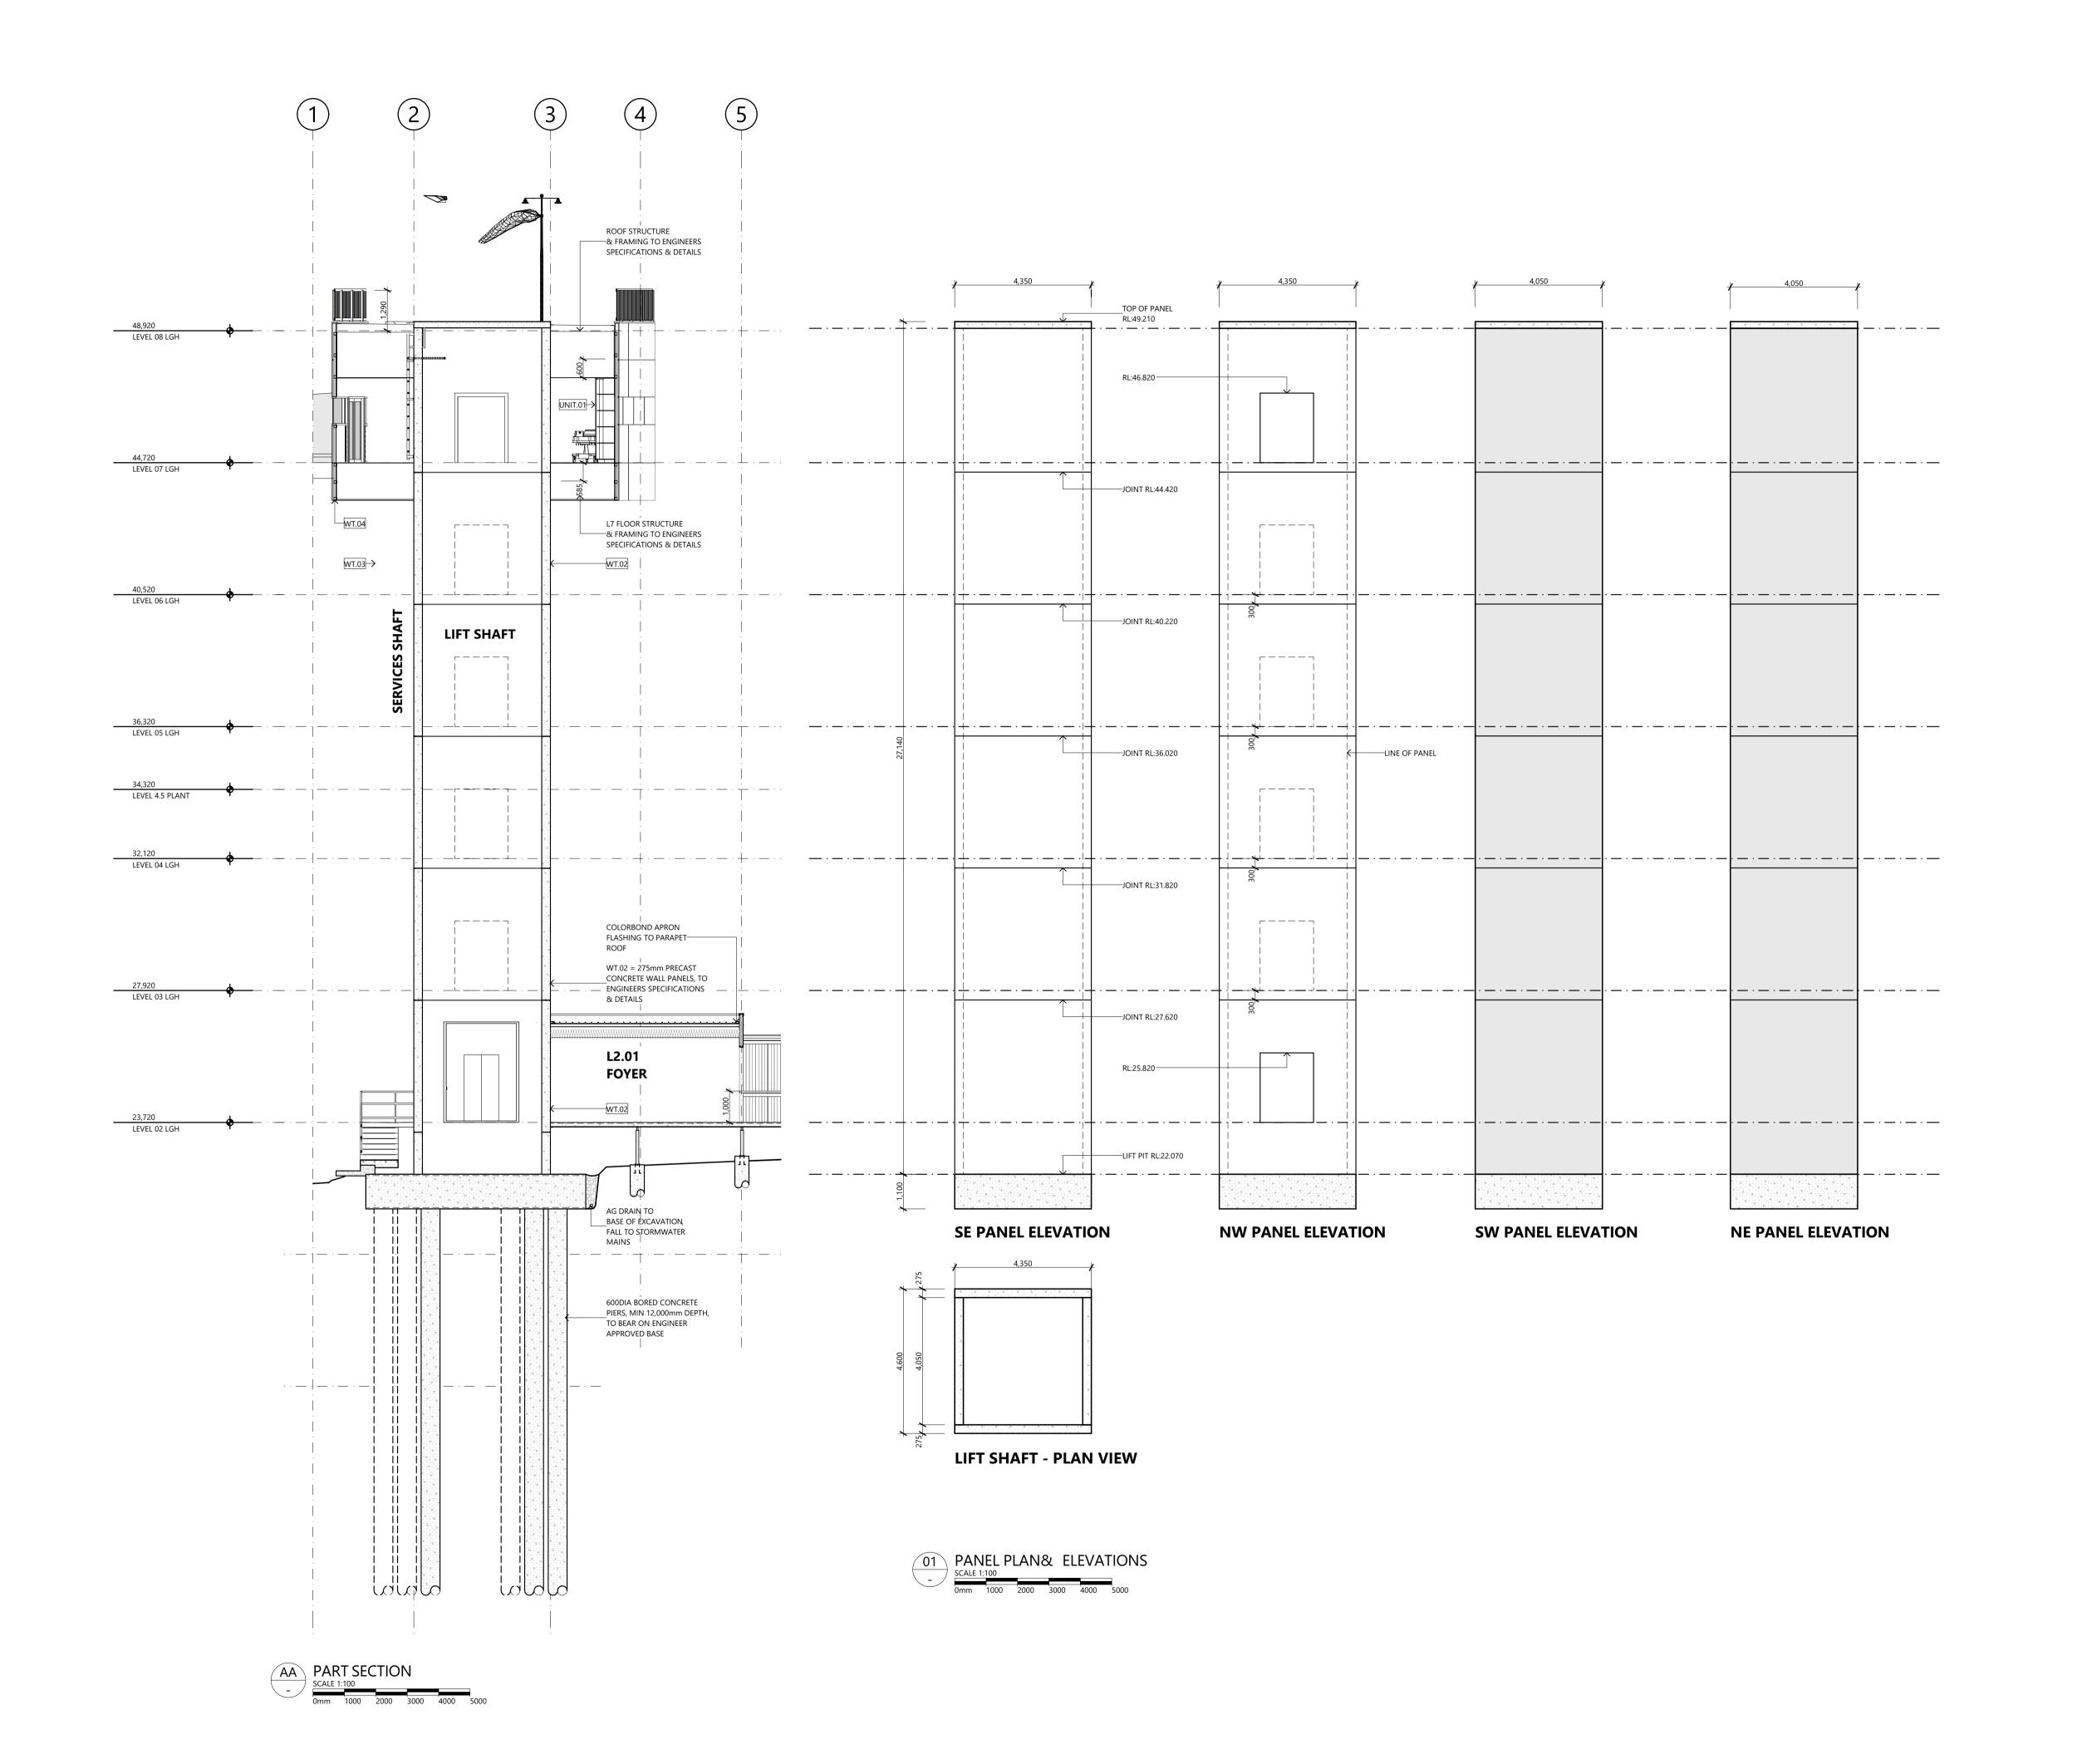

RevID	ChID	Description	Date	Int.	App
C01	C01	ISSUED FOR CONSTRUCTION	21/06/2023	DB	IJ

©COPYRIGHT

THESE DRAWINGS AND THE DESIGNS ARE THE PROPERTY OF ARTAS ARCHITECTS PTY LTD AND MUST NOT BE USED, RETAINED OR COPIED WITHOUT WRITTEN PERMISSION OF ARTAS ARCHITECTS PTY LTD. (A.B.N. 37 651 028 090)

ALL DRAWINGS TO BE READ IN CONJUNCTION WITH ALL ENGINEERS DOCUMENTATION AND SPECIFICATION.

CONTRACTOR TO ENSURE ALL NEW BUILDING WORKS, NEW FITTINGS AND FIXTURES ARE INSTALLED TO THE CURRENT BCA, AUSTRALIAN STANDARDS AND WORKCOVER REGULATIONS.

THE CONTRACTOR SHALL USE FIGURED DIMENSIONS IN PREFERENCE TO SCALED DIMENSIONS. ALL DIMENSIONS SHALL BE VERIFIED ON SITE.



PROJECT NAME

LGH Elevated HLS

CLIENT NAME

DEPARTMENT OF HEALTH

DRAWING NAME


LIFT SHAFT PART
SECTION & PANEL
ELEVATIONS

DRAWN **#Drawn By**

#Certifier A1 (LANDSCAPE)

DRAWING ISSUE DRAWING NUMBER

PROJECT NUMBER: A222-C0

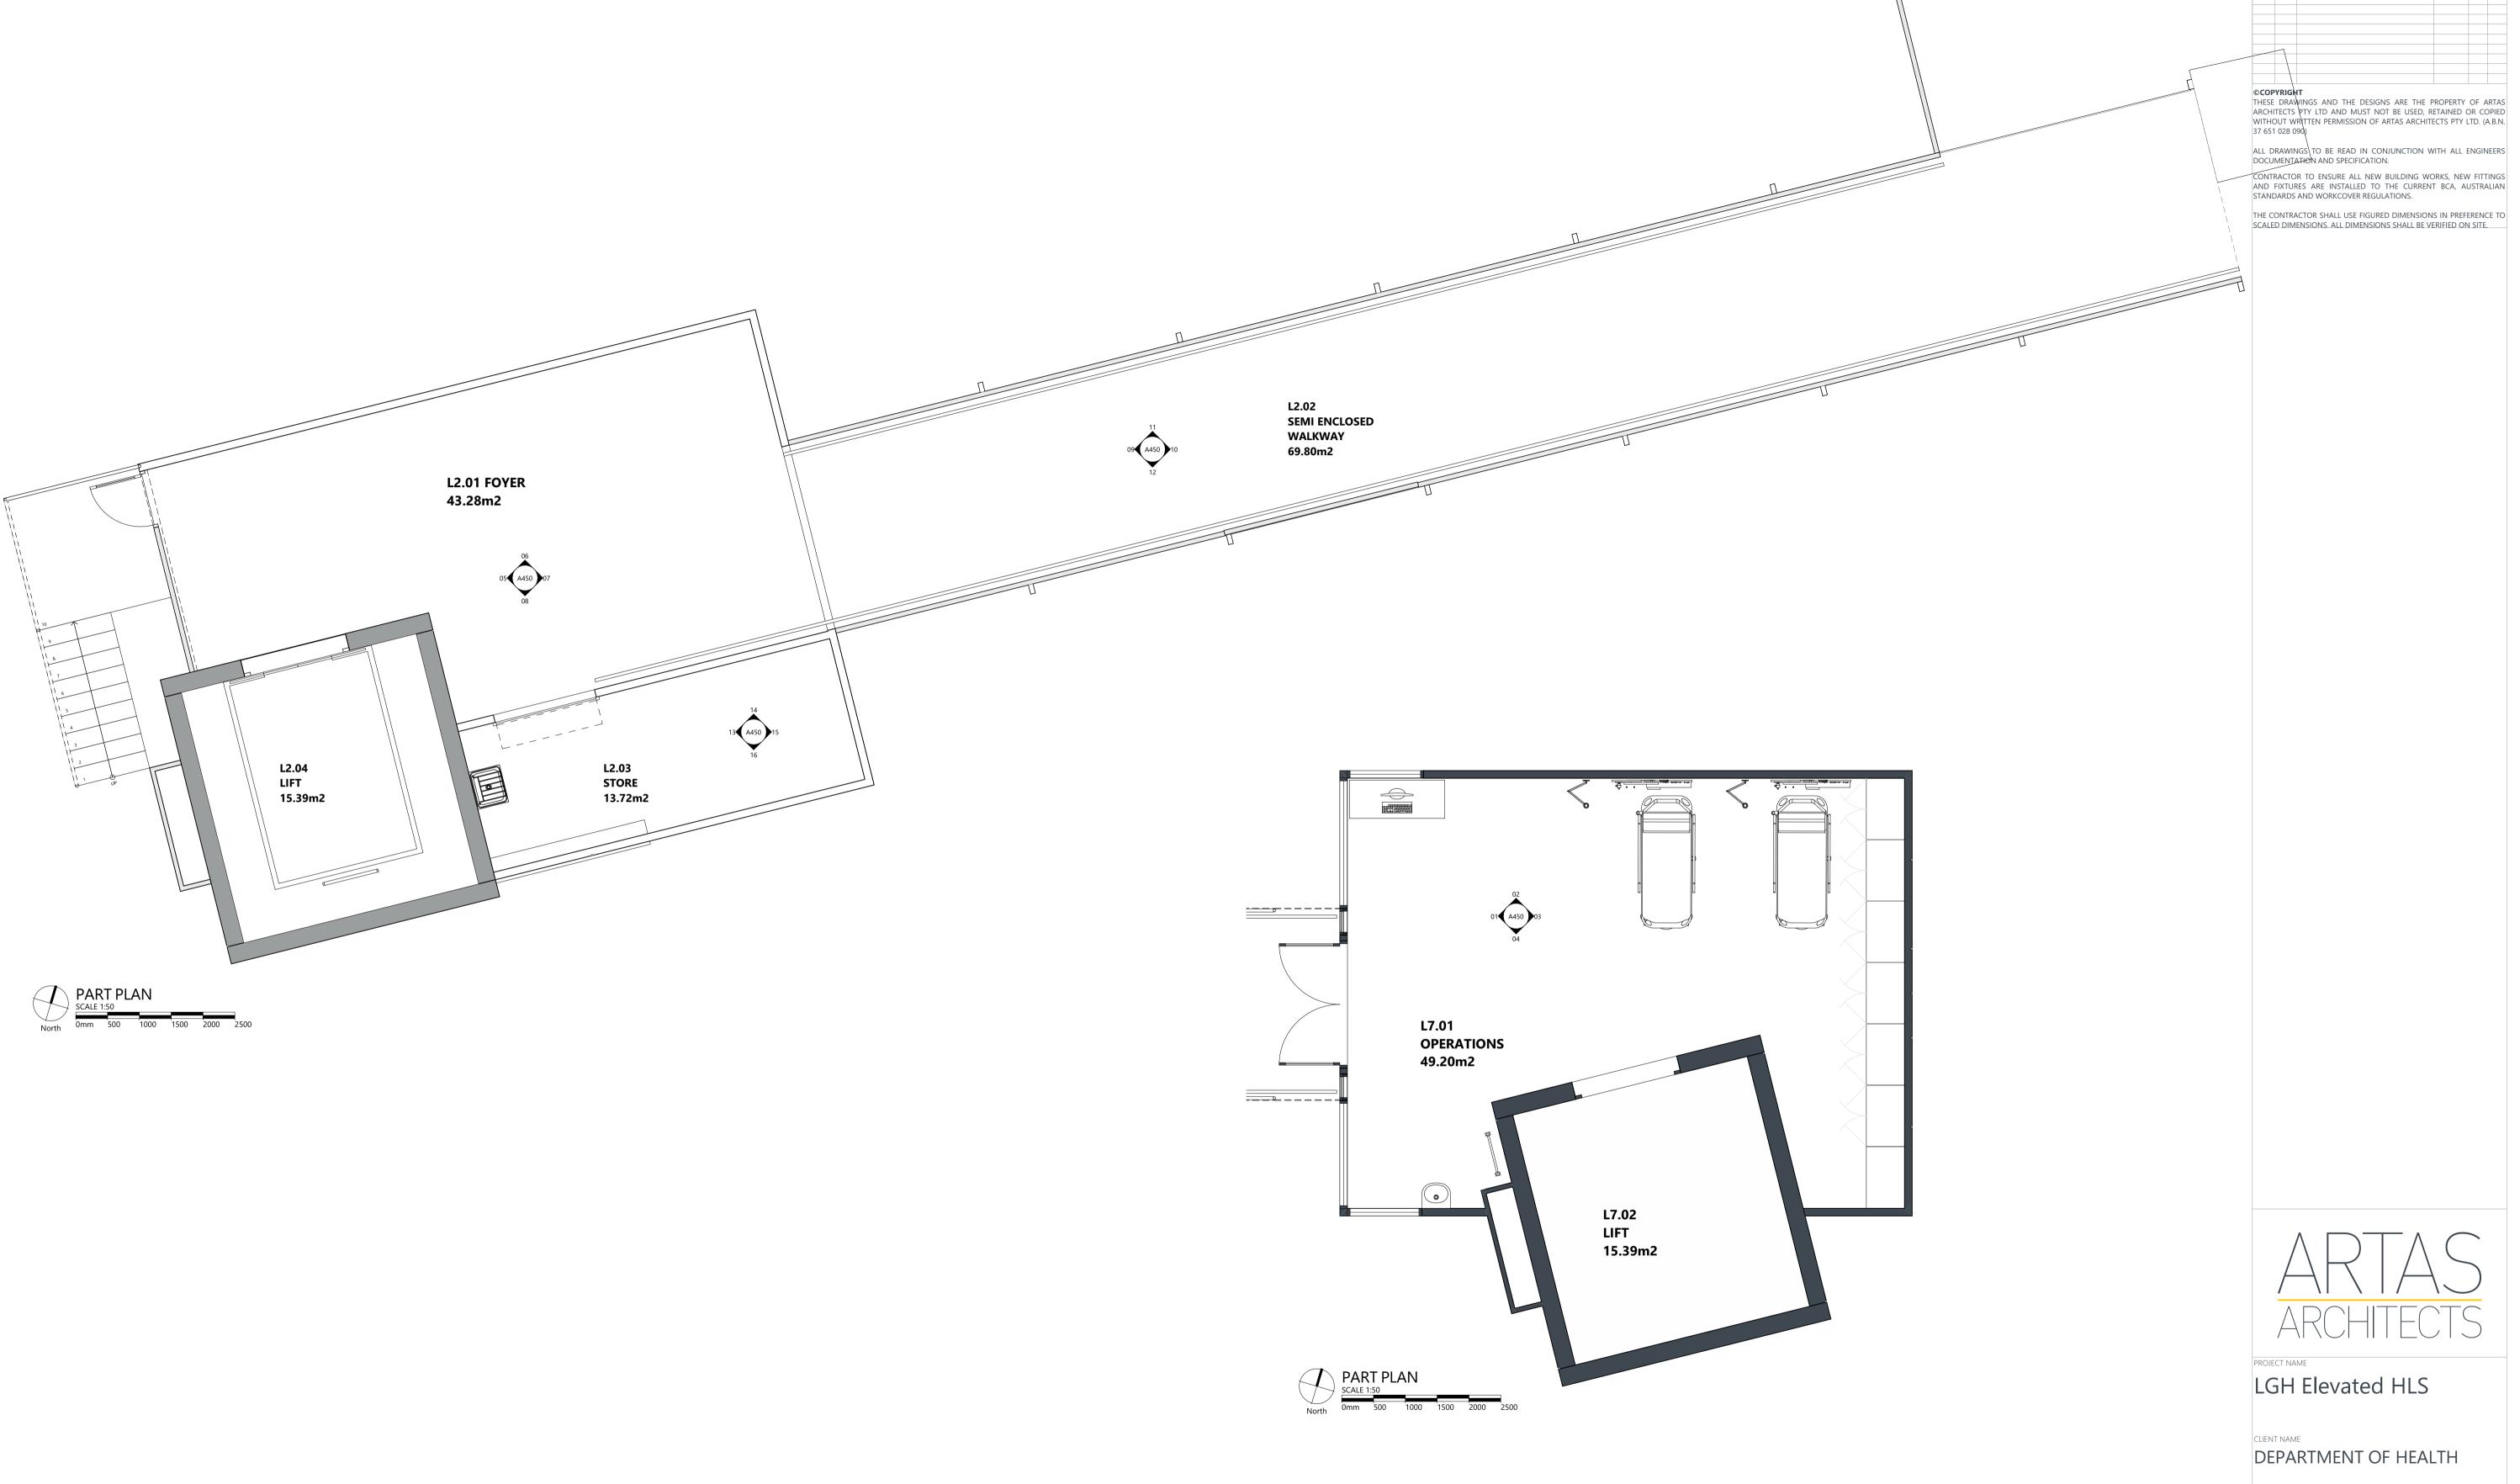

 RevID
 ChID
 Description
 P01
 P17
 ISSUED FOR REVIEW
 5,

 P02
 P46
 ISSUED FOR REVIEW
 21,

ALL DRAWINGS TO BE READ IN CONJUNCTION WITH ALL ENGINEERS DOCUMENTATION AND SPECIFICATION.


CONTRACTOR TO ENSURE ALL NEW BUILDING WORKS, NEW FITTINGS AND FIXTURES ARE INSTALLED TO THE CURRENT BCA, AUSTRALIAN STANDARDS AND WORKCOVER REGULATIONS.

THE CONTRACTOR SHALL USE FIGURED DIMENSIONS IN PREFERENCE TO SCALED DIMENSIONS. ALL DIMENSIONS SHALL BE VERIFIED ON SITE.

LGH Elevated HLS

DEPARTMENT OF HEALTH

INTERNAL PART PLANS

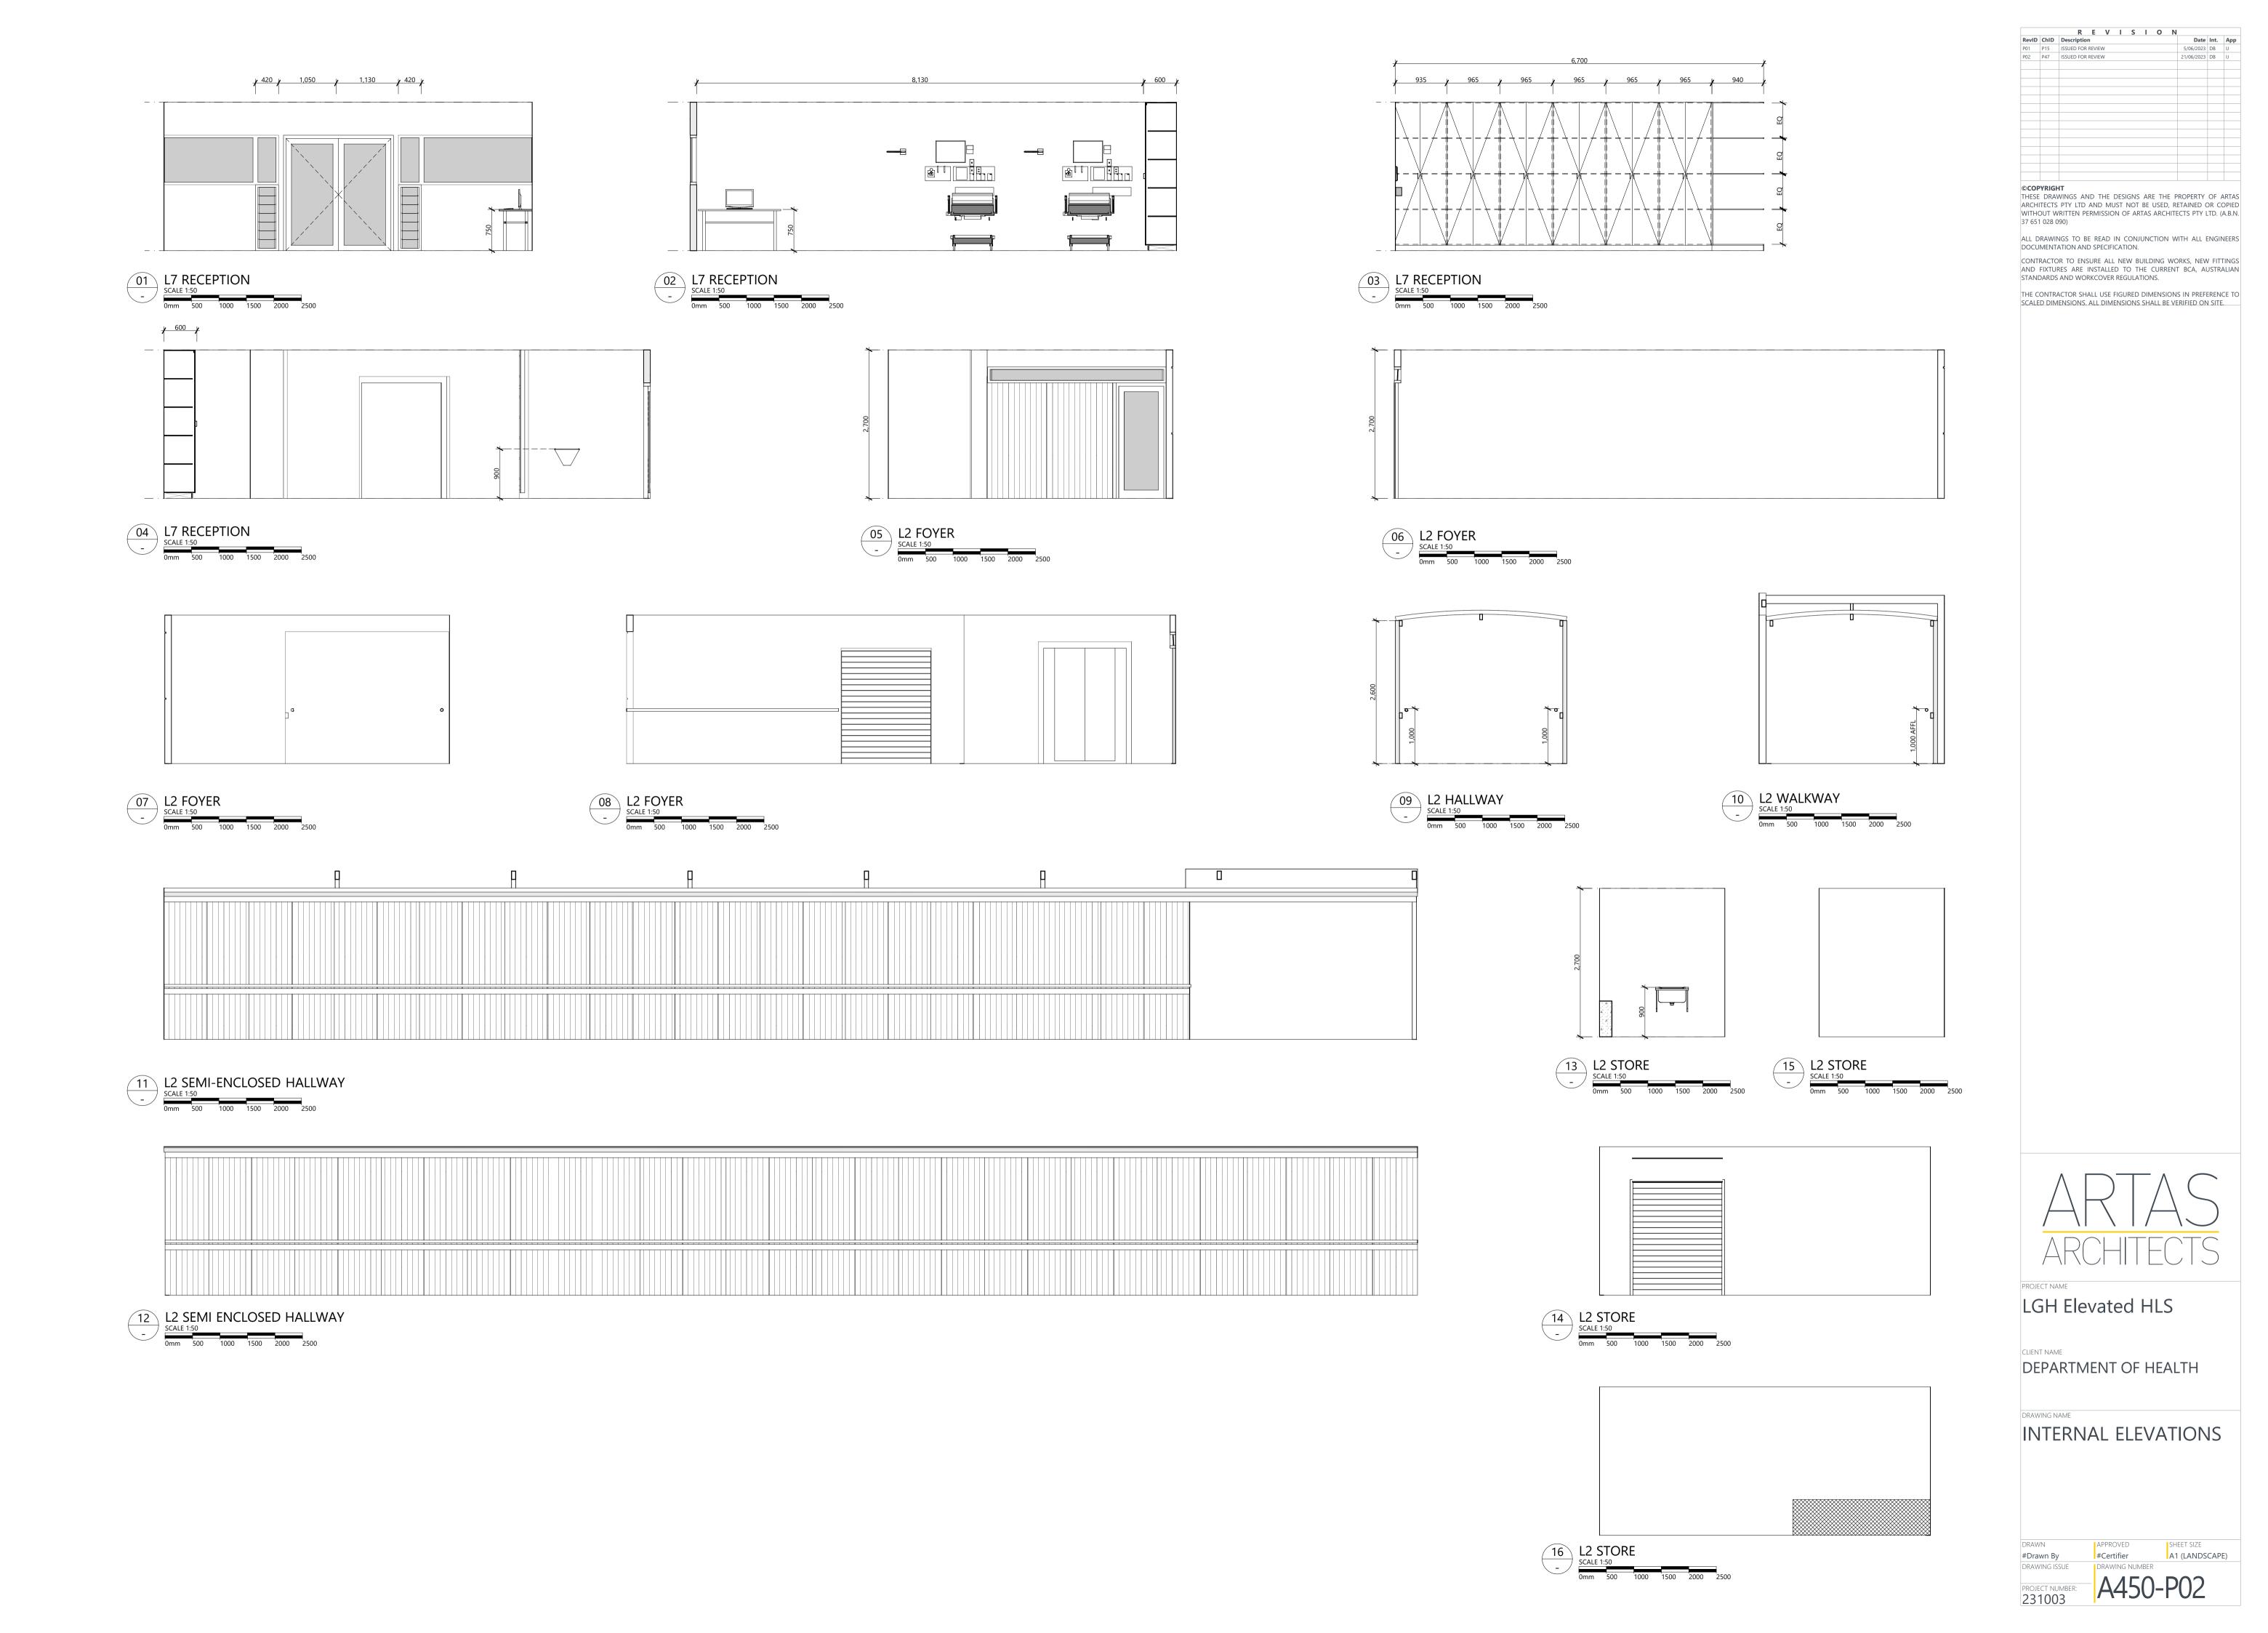



R E V I S I O N 27/04/2023 BD MM ©COPYRIGHT
THESE DRAWINGS AND THE DESIGNS ARE THE PROPERTY OF ARTAS
ARCHITECTS PTY LTD AND MUST NOT BE USED, RETAINED OR COPIED
WITHOUT WRITTEN PERMISSION OF ARTAS ARCHITECTS PTY LTD. (A.B.N.
37 651 028 090) ALL DRAWINGS TO BE READ IN CONJUNCTION WITH ALL ENGINEERS DOCUMENTATION AND SPECIFICATION. CONTRACTOR TO ENSURE ALL NEW BUILDING WORKS, NEW FITTINGS AND FIXTURES ARE INSTALLED TO THE CURRENT BCA, AUSTRALIAN STANDARDS AND WORKCOVER REGULATIONS. THE CONTRACTOR SHALL USE FIGURED DIMENSIONS IN PREFERENCE TO SCALED DIMENSIONS. ALL DIMENSIONS SHALL BE VERIFIED ON SITE. LEGEND **NEW SHADOW** @ 3:00PM 21/06 EXISTING SHADOW @ 3:00PM 21/06 NOT IN SCOPE OF WORKS LGH PRECINCT SITE BOUNDARY LGH Elevated HLS Department of Health (DoH) SHADOW DIAGRAMS



SOUTH WEST AERIAL VIEW TO HELIDECK



SOUTH ELEVATION VIEW TO HELIDECK, LIFT CORE AND WALKWAY

	K L V I J I O II			_
Rev	Description	Date	Int.	Ар
P01	PRELIMINARY ISSUE FOR DA	28/03/2023	LE	SC
P02	PRELIMINARY ISSUE FOR DA	3/04/2023	DB	IJ
				-
				-

©COPYRIGHT
THESE DRAWINGS AND THE DESIGNS ARE THE PROPERTY OF ARTAS
ARCHITECTS PTY LTD AND MUST NOT BE USED, RETAINED OR COPIED
WITHOUT WRITTEN PERMISSION OF ARTAS ARCHITECTS PTY LTD. (A.B.N.
37 651 028 090)

ALL DRAWINGS TO BE READ IN CONJUNCTION WITH ALL ENGINEERS DOCUMENTATION AND SPECIFICATION.

CONTRACTOR TO ENSURE ALL NEW BUILDING WORKS, NEW FITTINGS AND FIXTURES ARE INSTALLED TO THE CURRENT BCA, AUSTRALIAN STANDARDS AND WORKCOVER REGULATIONS.

THE CONTRACTOR SHALL USE FIGURED DIMENSIONS IN PREFERENCE TO SCALED DIMENSIONS. ALL DIMENSIONS SHALL BE VERIFIED ON SITE.



PROJECT NAME

LGH - HLS

Department of Health (DoH)

AWING NAME

3D VIEWS FOR NEW HELIPAD & WALKWAY

DRAWN
MMW
DRAWING ISSUE

APPROVED SHEET SIZE
SC A1 (LANDS
DRAWING NUMBER

A733-P02



VIEW TO WALKWAY CONNECTION FROM EXISTING CARPARK LEVEL.02 (LGH)



VIEW TO HELIPAD AND TRIAGE ROOM LEVEL.07 (LGH)

		R I	E	V	ı	S	 0	N			T
Rev	Description								Date	Int.	
P01	PRELIMINARY ISSU	E FOR	DA						28/03/2023	LE	I
P02	PRELIMINARY ISSU	E FOR	DA						3/04/2023	DB	1
											4
											+
											t
											İ
											4
											+
											+
											t
											I

©COPYRIGHT
THESE DRAWINGS AND THE DESIGNS ARE THE PROPERTY OF ARTAS
ARCHITECTS PTY LTD AND MUST NOT BE USED, RETAINED OR COPIED
WITHOUT WRITTEN PERMISSION OF ARTAS ARCHITECTS PTY LTD. (A.B.N.
37 651 028 090)

ALL DRAWINGS TO BE READ IN CONJUNCTION WITH ALL ENGINEERS DOCUMENTATION AND SPECIFICATION.

CONTRACTOR TO ENSURE ALL NEW BUILDING WORKS, NEW FITTINGS AND FIXTURES ARE INSTALLED TO THE CURRENT BCA, AUSTRALIAN STANDARDS AND WORKCOVER REGULATIONS.

THE CONTRACTOR SHALL USE FIGURED DIMENSIONS IN PREFERENCE TO SCALED DIMENSIONS. ALL DIMENSIONS SHALL BE VERIFIED ON SITE.



PROJECT NAME

LGH - HLS

Department of Health (DoH)

DRAWING NAM

3D VIEWS FOR NEW HELIPAD & WALKWAY

DRAWN
MMW
DRAWING ISSUE

APPROVED SHEET SIZE
SC A1 (LANDS
DRAWING NUMBER

A734-P02



VIEW FROM FRANKLAND STREET



VIEW FROM FRANKLAND STREET



VIEW FROM WELLINGTON STREET



VIEW OVER HOWICK STREET

THESE IMAGES SHOW NEW HELIDECK AND LIFT TOWER IN THE CONTEXT OF THE PRESENT SITE ALONG WITH A MASSING MODEL OF THE MASTER PLAN PROPOSED NEW HOSPITAL TOWER (IN BLUE)



ALL DRAWINGS TO BE READ IN CONJUNCTION WITH ALL ENGINEERS DOCUMENTATION AND SPECIFICATION.

CONTRACTOR TO ENSURE ALL NEW BUILDING WORKS, NEW FITTINGS AND FIXTURES ARE INSTALLED TO THE CURRENT BCA, AUSTRALIAN

THE CONTRACTOR SHALL USE FIGURED DIMENSIONS IN PREFERENCE TO SCALED DIMENSIONS. ALL DIMENSIONS SHALL BE VERIFIED ON SITE.

TANDARDS AND WORKCOVER REGULATIONS.

LGH Elevated HLS

Department of Health (DoH)

3D VIEWS SITE CONTEXT STUDY



VIEW FROM FRANKLAND STREET



VIEW FROM FRANKLAND STREET

THESE IMAGES SHOW NEW HELIDECK AND LIFT TOWER IN THE CONTEXT OF THE PRESENT SITE



VIEW FROM WELLINGTON STREET



VIEW OVER HOWICK STREET



©COPYRIGHT

THESE DRAWINGS AND THE DESIGNS ARE THE PROPERTY OF ARTAS
ARCHITECTS PTY LTD AND MUST NOT BE USED, RETAINED OR COPIED
WITHOUT WRITTEN PERMISSION OF ARTAS ARCHITECTS PTY LTD. (A.B.N.

ALL DRAWINGS TO BE READ IN CONJUNCTION WITH ALL ENGINEERS DOCUMENTATION AND SPECIFICATION.

CONTRACTOR TO ENSURE ALL NEW BUILDING WORKS, NEW FITTINGS AND FIXTURES ARE INSTALLED TO THE CURRENT BCA, AUSTRALIAN

THE CONTRACTOR SHALL USE FIGURED DIMENSIONS IN PREFERENCE TO SCALED DIMENSIONS. ALL DIMENSIONS SHALL BE VERIFIED ON SITE.

OJECT NAME

LGH Elevated HLS

CLIENT NAME

Department of Health (DoH)


WING NAME


3D VIEWS SITE CONTEXT STUDY


DRAWN
BD,DB
SC
DRAWING ISSUE
APPROVAL
PROJECT NUMBER:
DRAWING NUMBER

A740-A01



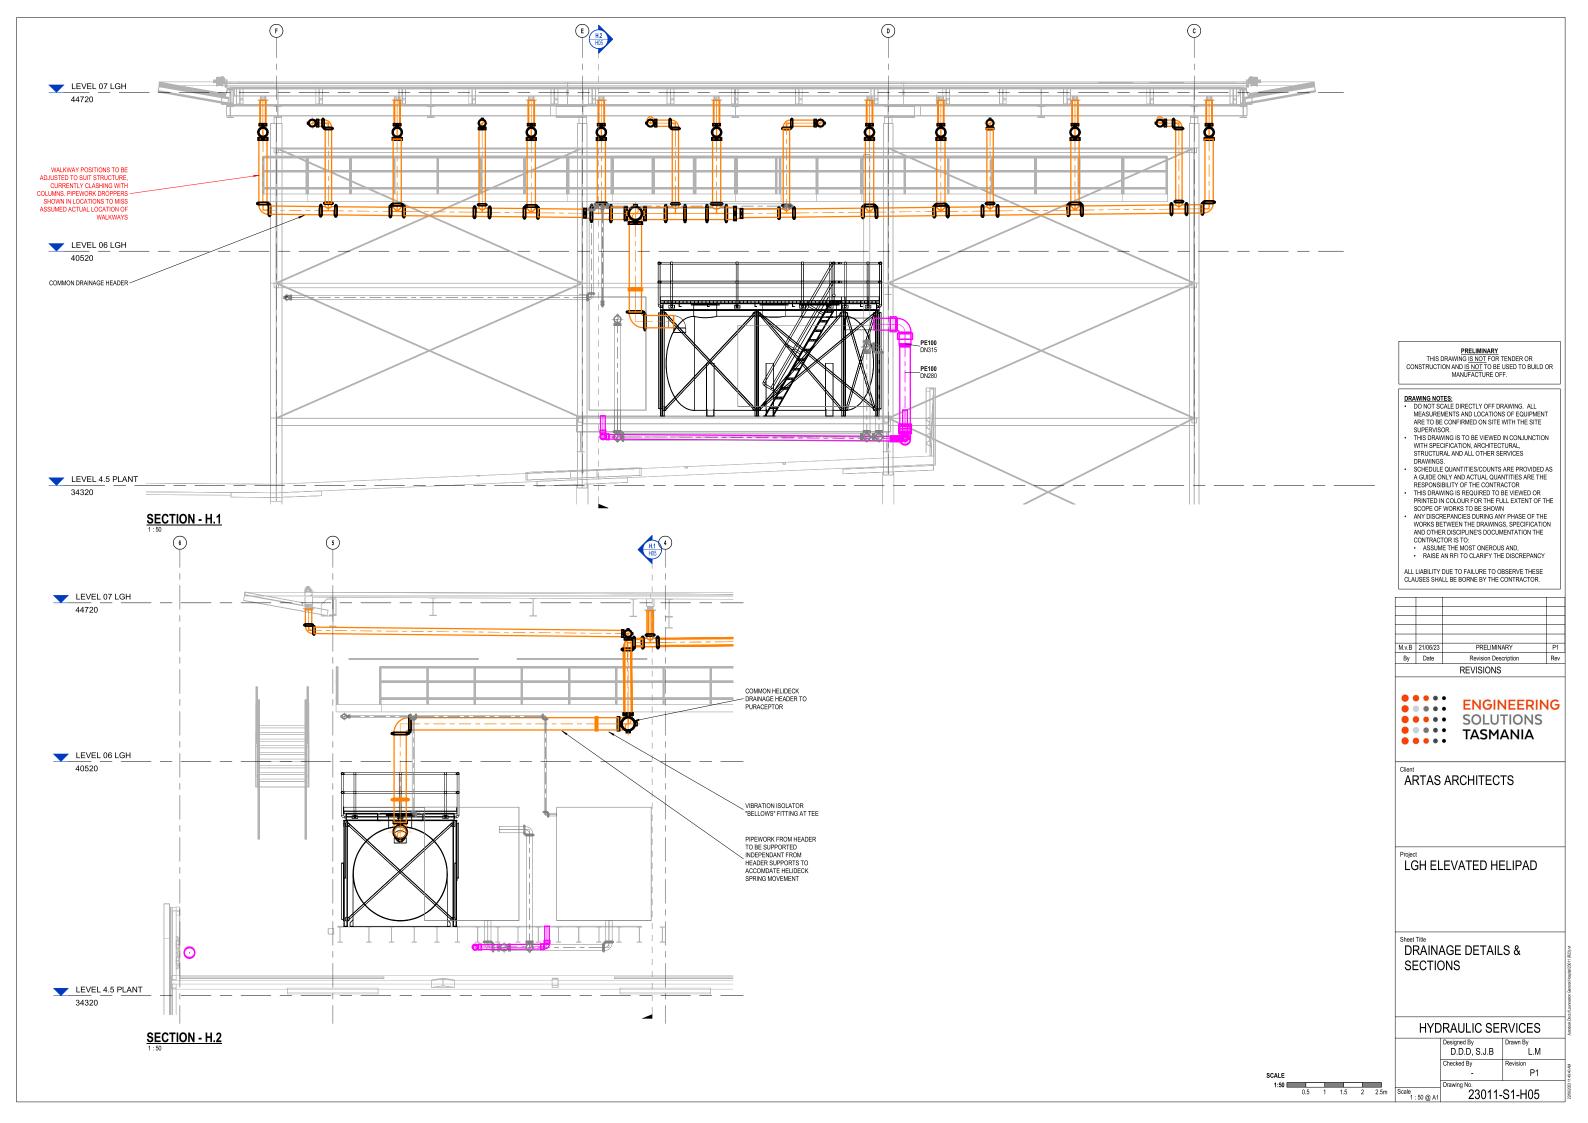

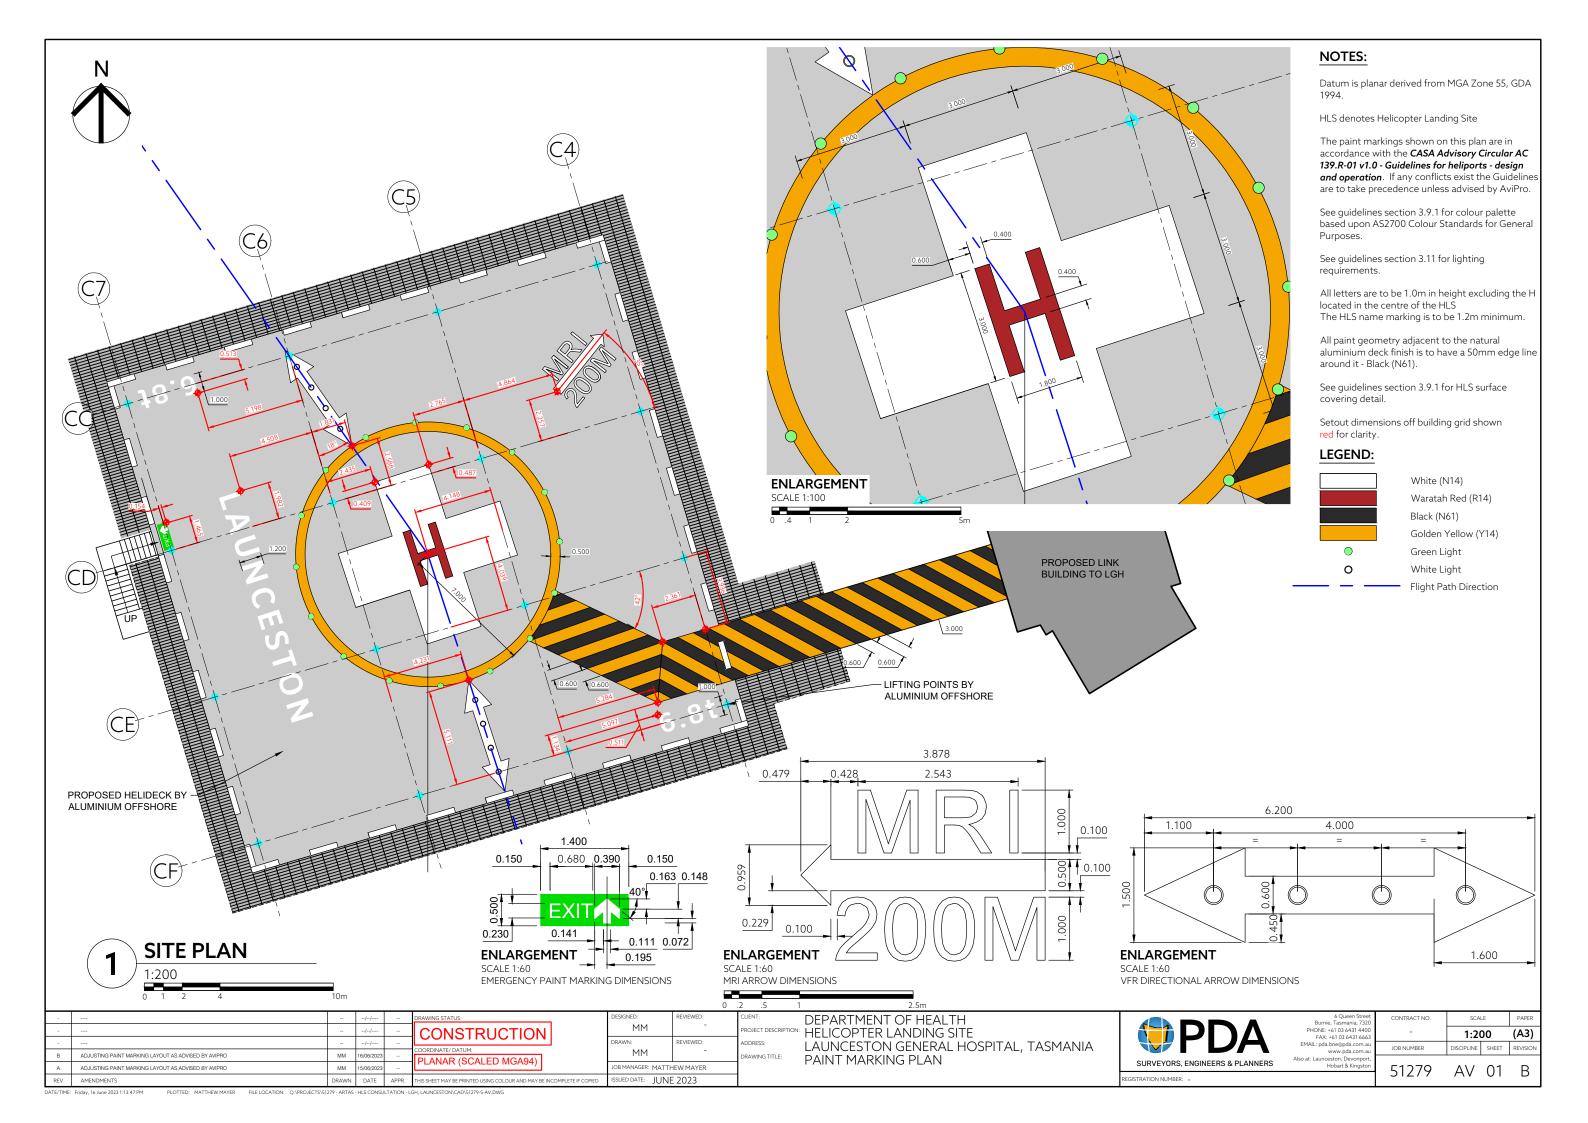

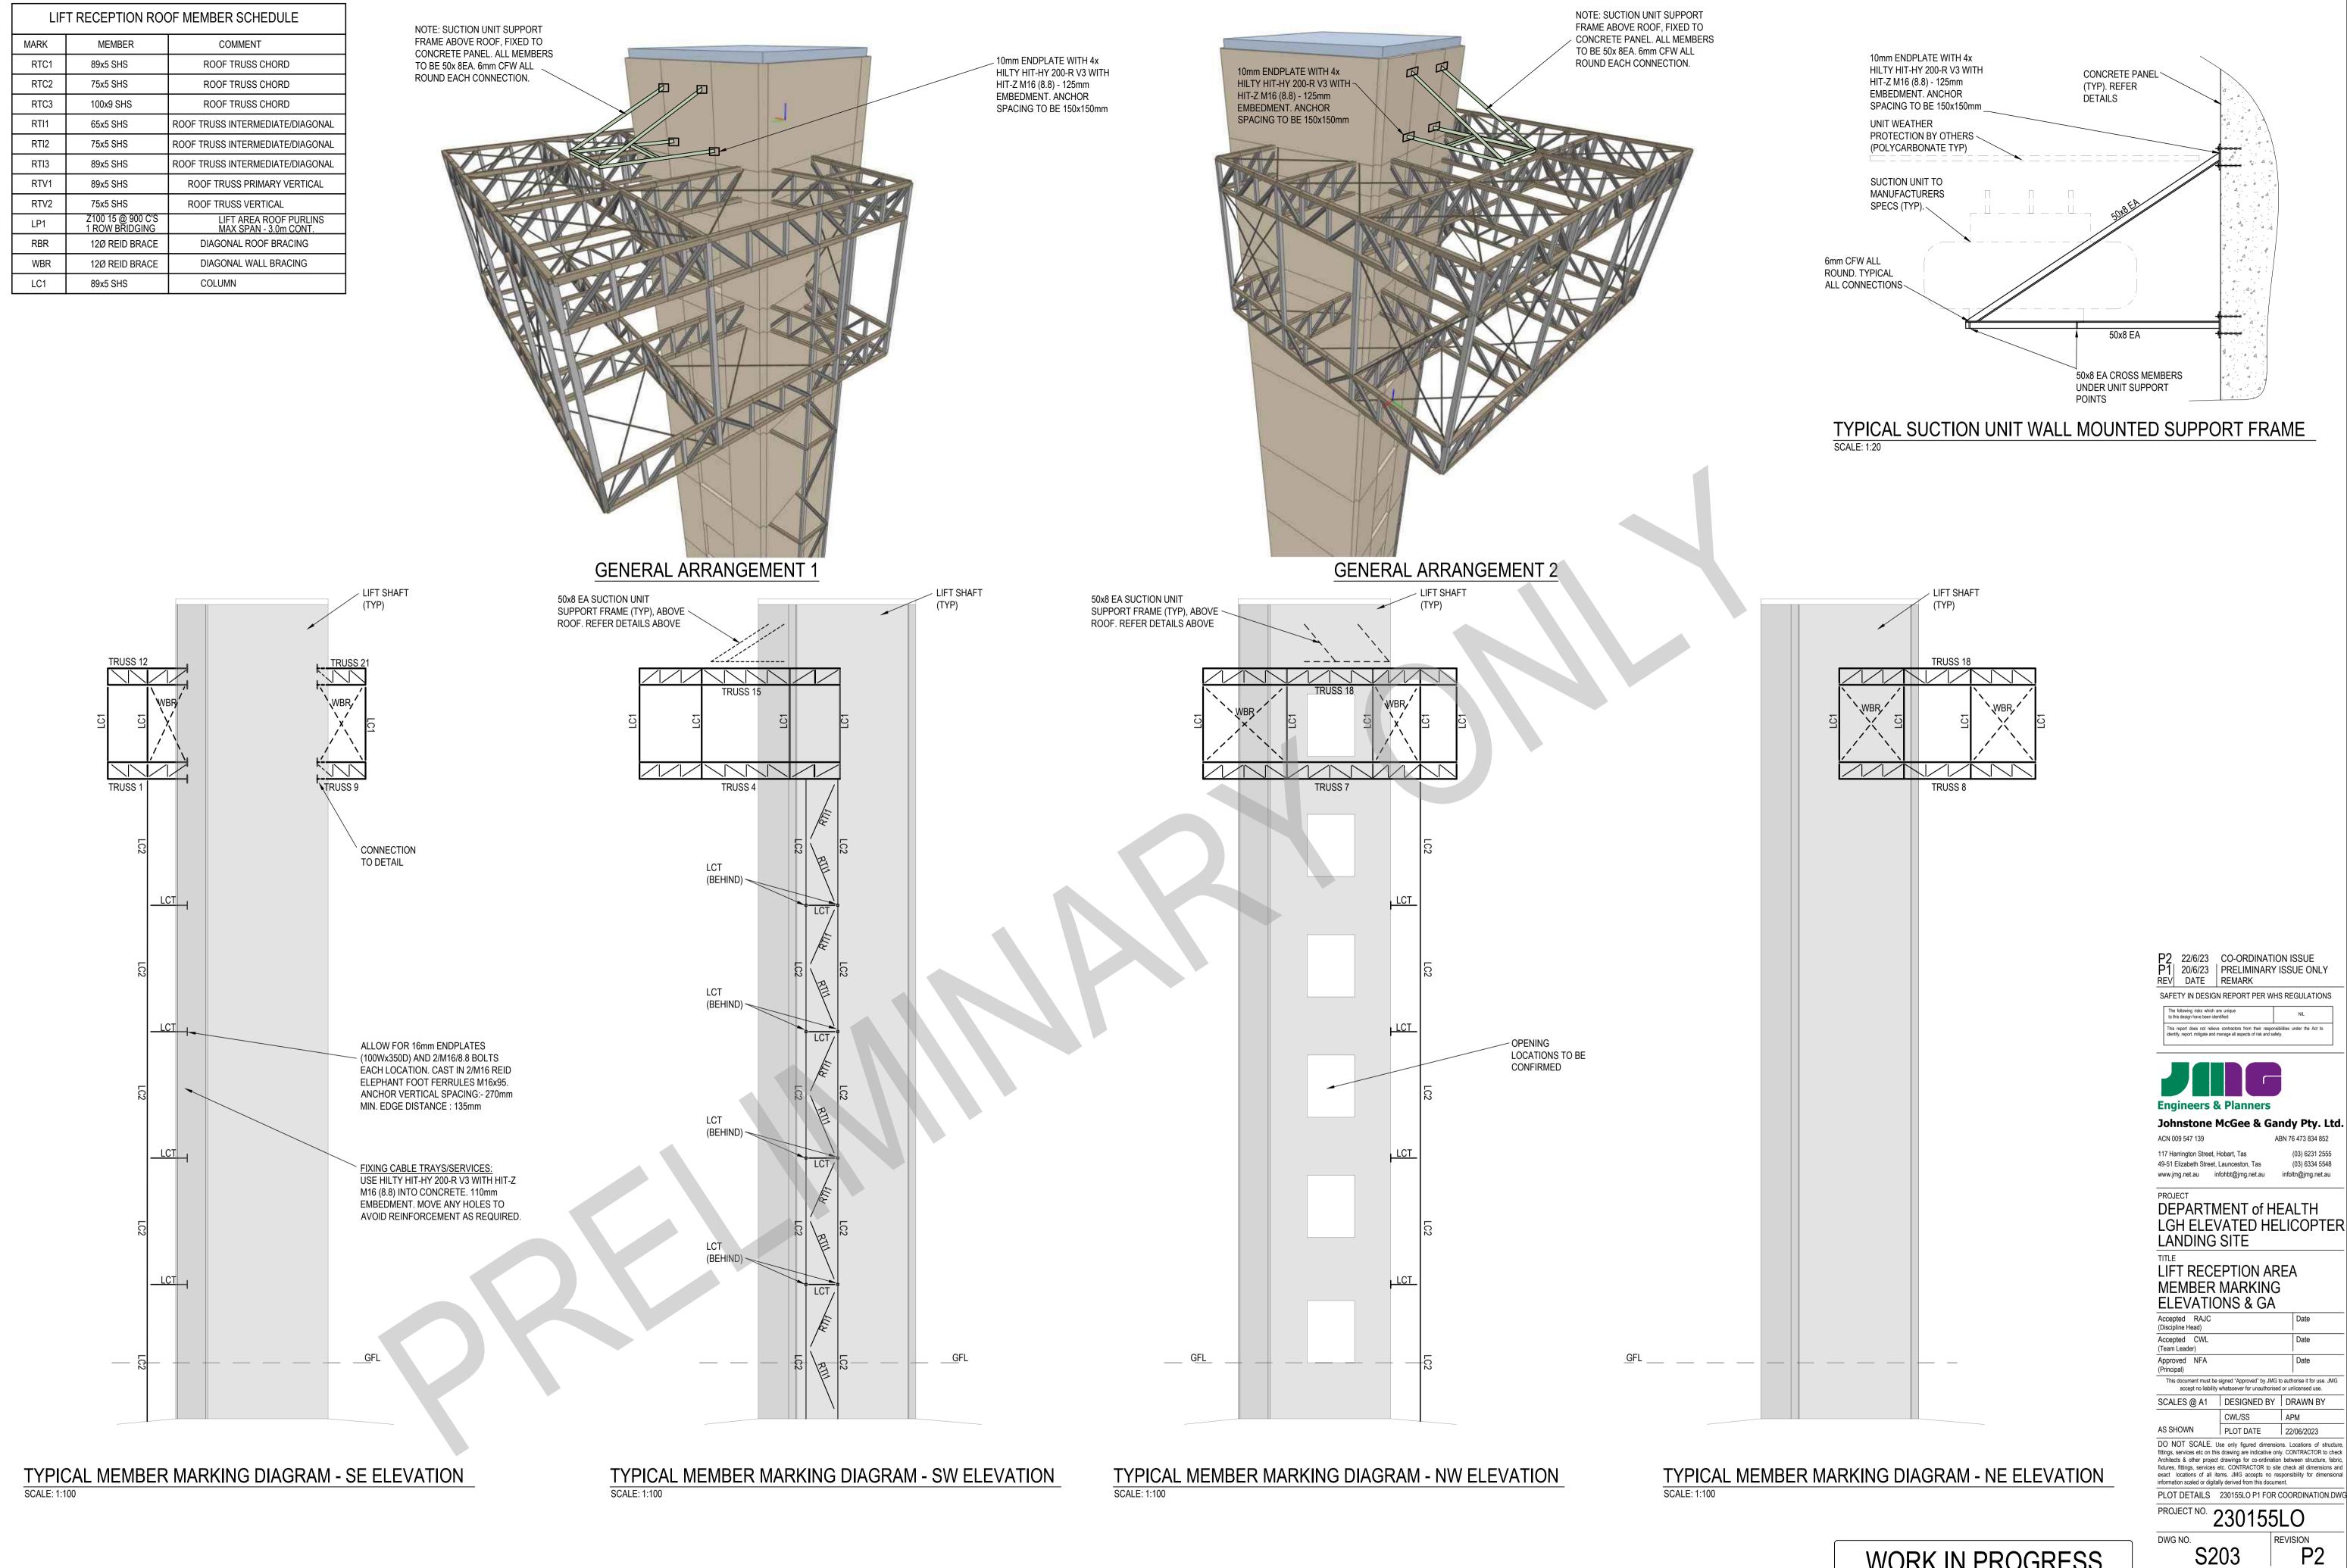

WORK IN PROGRESS NOT FOR CONSTRUCTION Johnstone McGee & Gandy Pty. Ltd.

117 Harrington Street, Hobart, Tas 49-51 Elizabeth Street, Launceston, Tas

(03) 6334 5548 www.jmg.net.au infohbt@jmg.net.au infoltn@jmg.net.au DEPARTMENT of HEALTH

LIFT RECEPTION AREA MEMBER MARKING

ELEVATIONS & GA Accepted RAJC

This document must be signed "Approved" by JMG to authorise it for use. JMG accept no liability whatsoever for unauthorised or unlicensed use.

SCALES @ A1 DESIGNED BY DRAWN BY CWL/SS PLOT DATE 22/06/2023 DO NOT SCALE. Use only figured dimensions. Locations of structur

fittings, services etc on this drawing are indicative only. CONTRACTOR to check Architects & other project drawings for co-ordination between structure, fabric, fixtures, fittings, services etc. CONTRACTOR to site check all dimensions and exact locations of all items. JMG accepts no responsibility for dimensional information scaled or digitally derived from this document.

PLOT DETAILS 230155LO P1 FOR COORDINATION.DW

PROJECT NO. 230155LO

Copyright © All rights reserved. This drawing and its intellectual content remai the intellectual property of JOHNSTONE McGEE & GANDY PTY LTD (JMC

The recipient client is licensed to use this drawing for its commissioned purpose subject to authorisation per note above. Unlicensed use is prohibited. Unlicensed parties may not copy, reproduce or retransmit or amend this document or any part of this document without JMG's prior written permission. Amendment of this document is prohibited by any party other than JMG. JMG reserve the right to revoke the

