


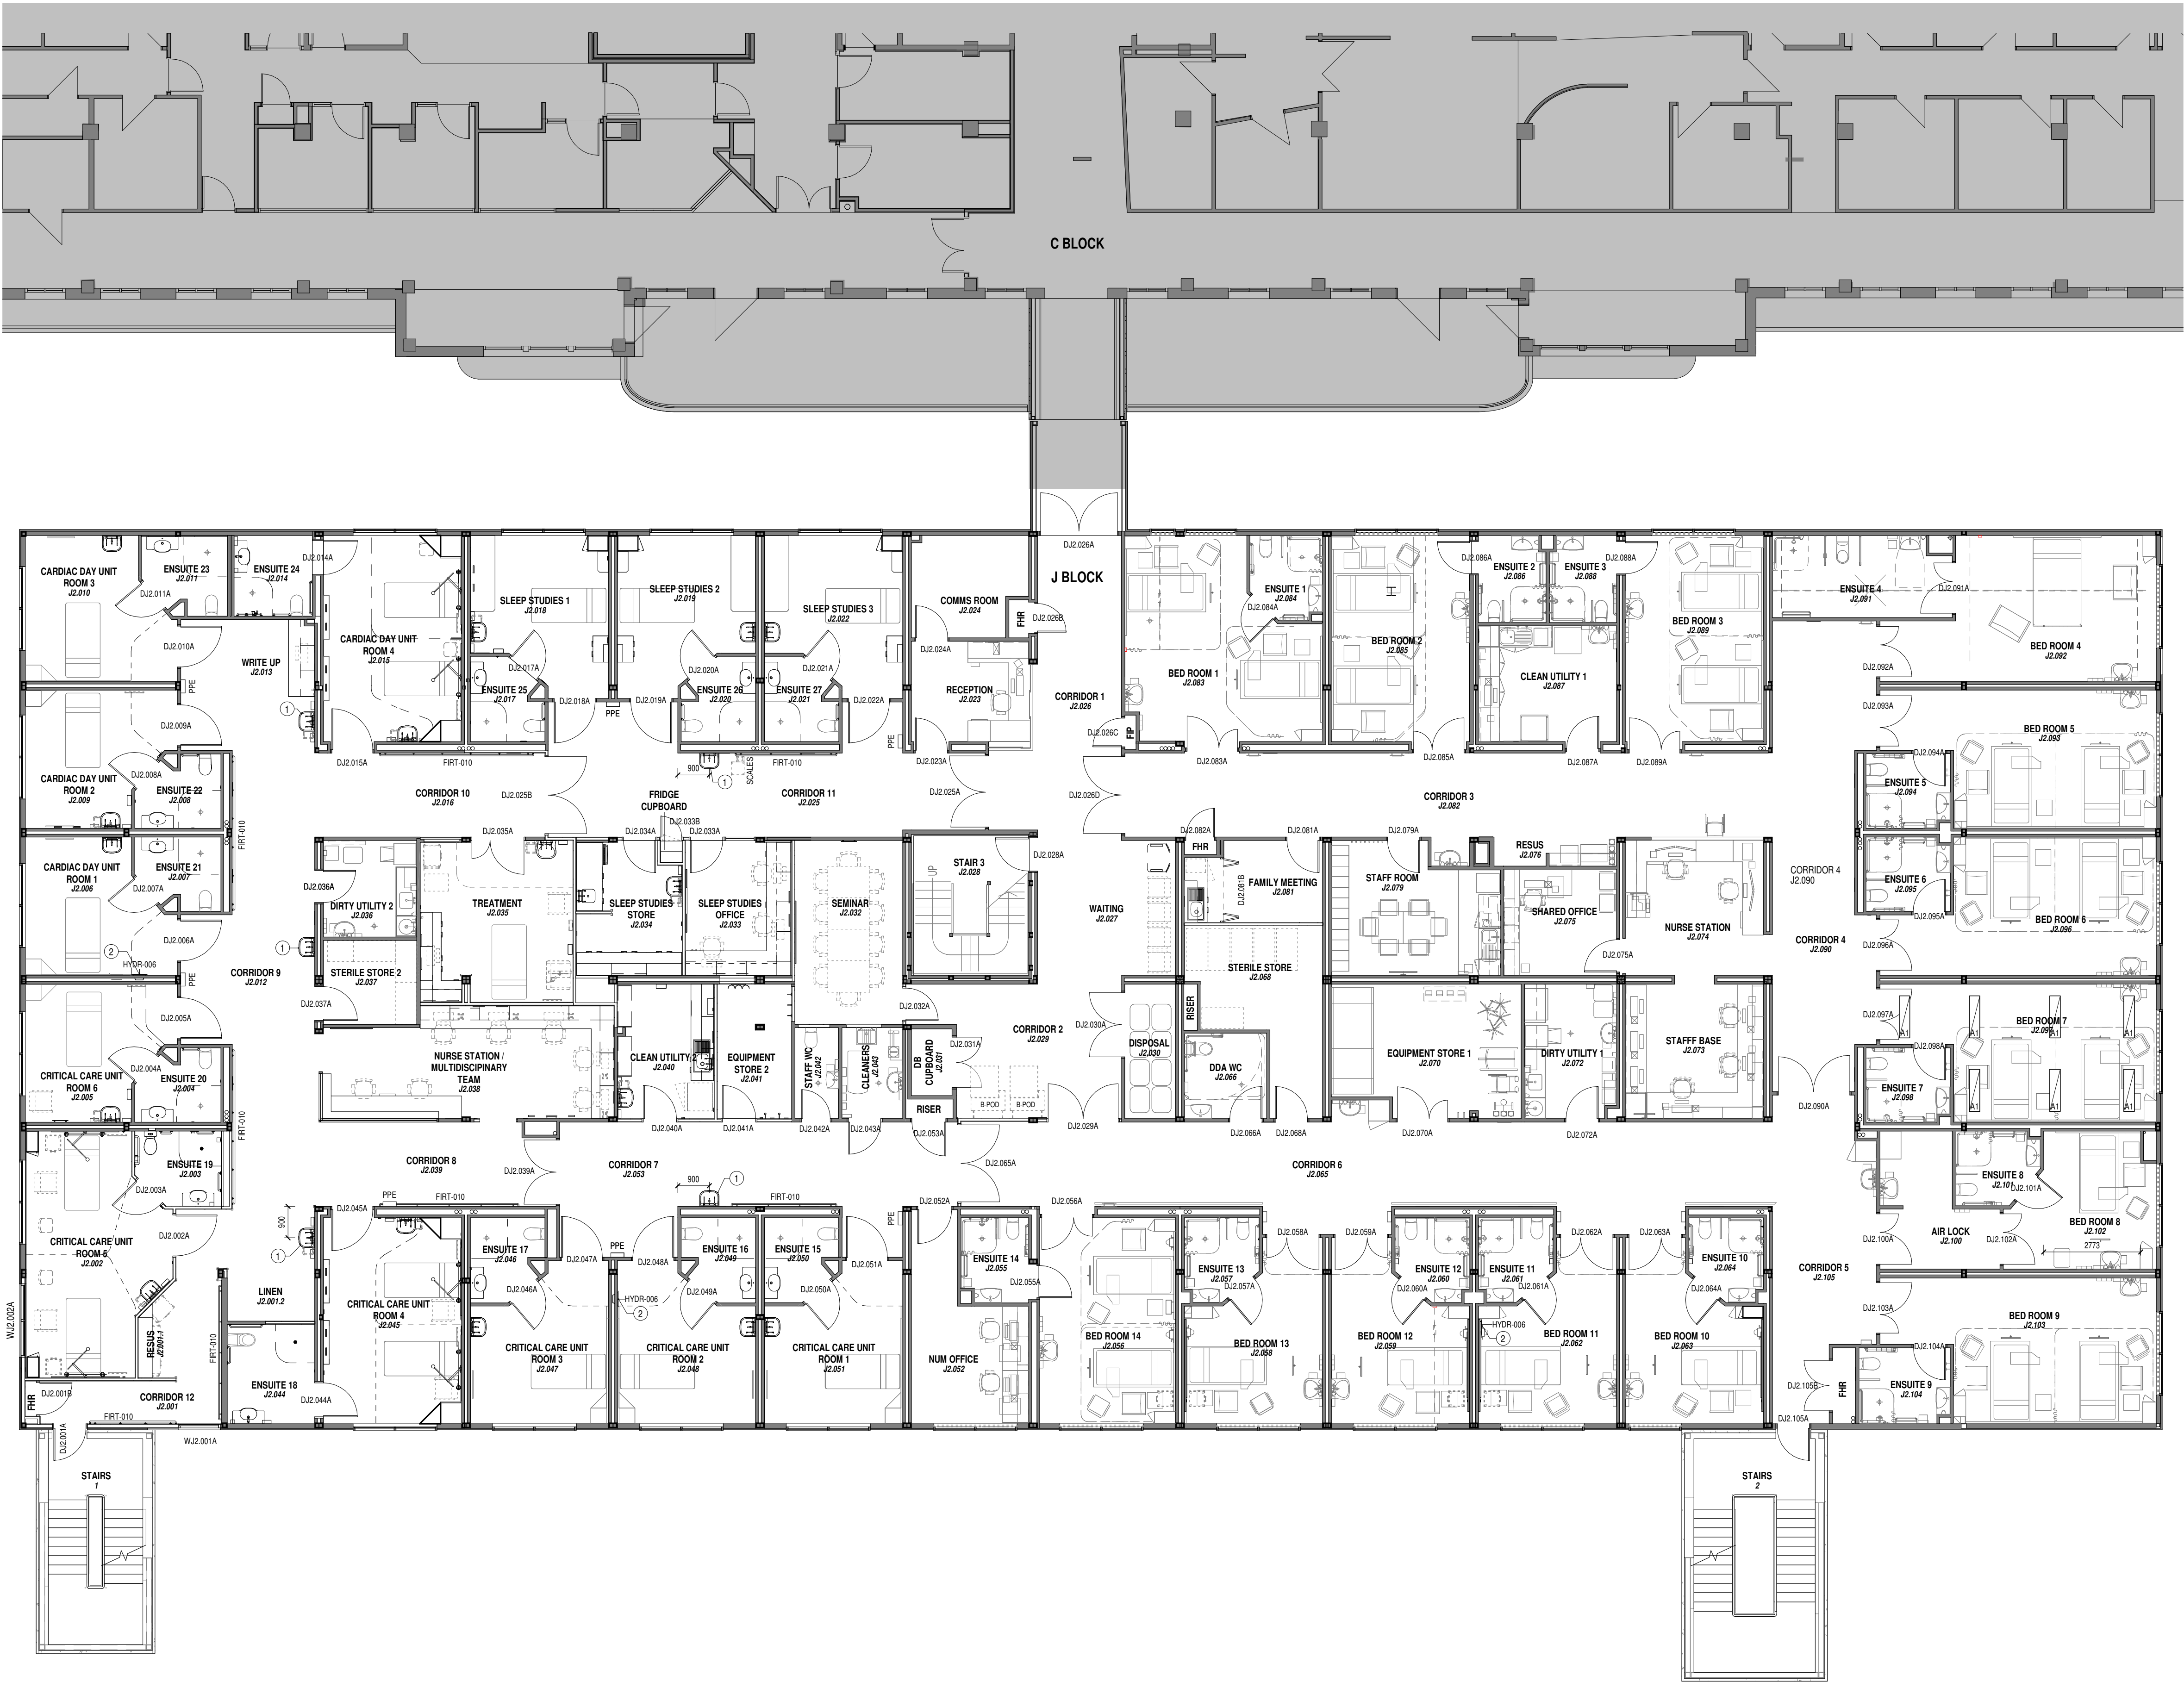

NOTES - GENERAL ARRANGEMENT	
NOTE NUMBER	NOTE
1	REFER TO DETAIL 1, AR-DWG-JJ02-420011 FOR TYPICAL HANDWASH STATION SETOUT
2	REFER TO SANITARY SCHEDULE FOR RENAL TUNDISH DETAILS



BPSM architects
Bush Parkes Shugg & Moon

PROJECT **Royal Hobart Hospital -
DEPARTMENT OF HEALTH**

ADDRESS 48 Liverpool Street, Hobart

LOCATION J BLOCK

SHEET NAME **PLAN - LEVEL 2 - GENERAL
ARRANGEMENT**

PROJECT NUMBER H2130

SCALE AT A1 1 : 100

APPROVED BY DJ


DRAWN BY DJo

DATE 26/08/21


SHEET AR-DWG-JJ02-200021

REV 0

THESE DESIGNS, PLANS AND SPECIFICATIONS AND THE COPYRIGHT ARE THE PROPERTY OF BPSM ARCHITECTS AND MUST NOT BE USED, REPRODUCED OR COPIED WHOLLY OR IN PART WITHOUT WRITTEN PERMISSION OF THE COMPANY

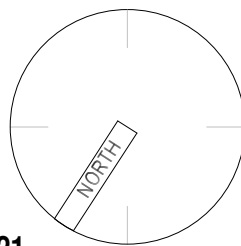


1 Level 2 - GENERAL ARRANGEMENT
1 : 100

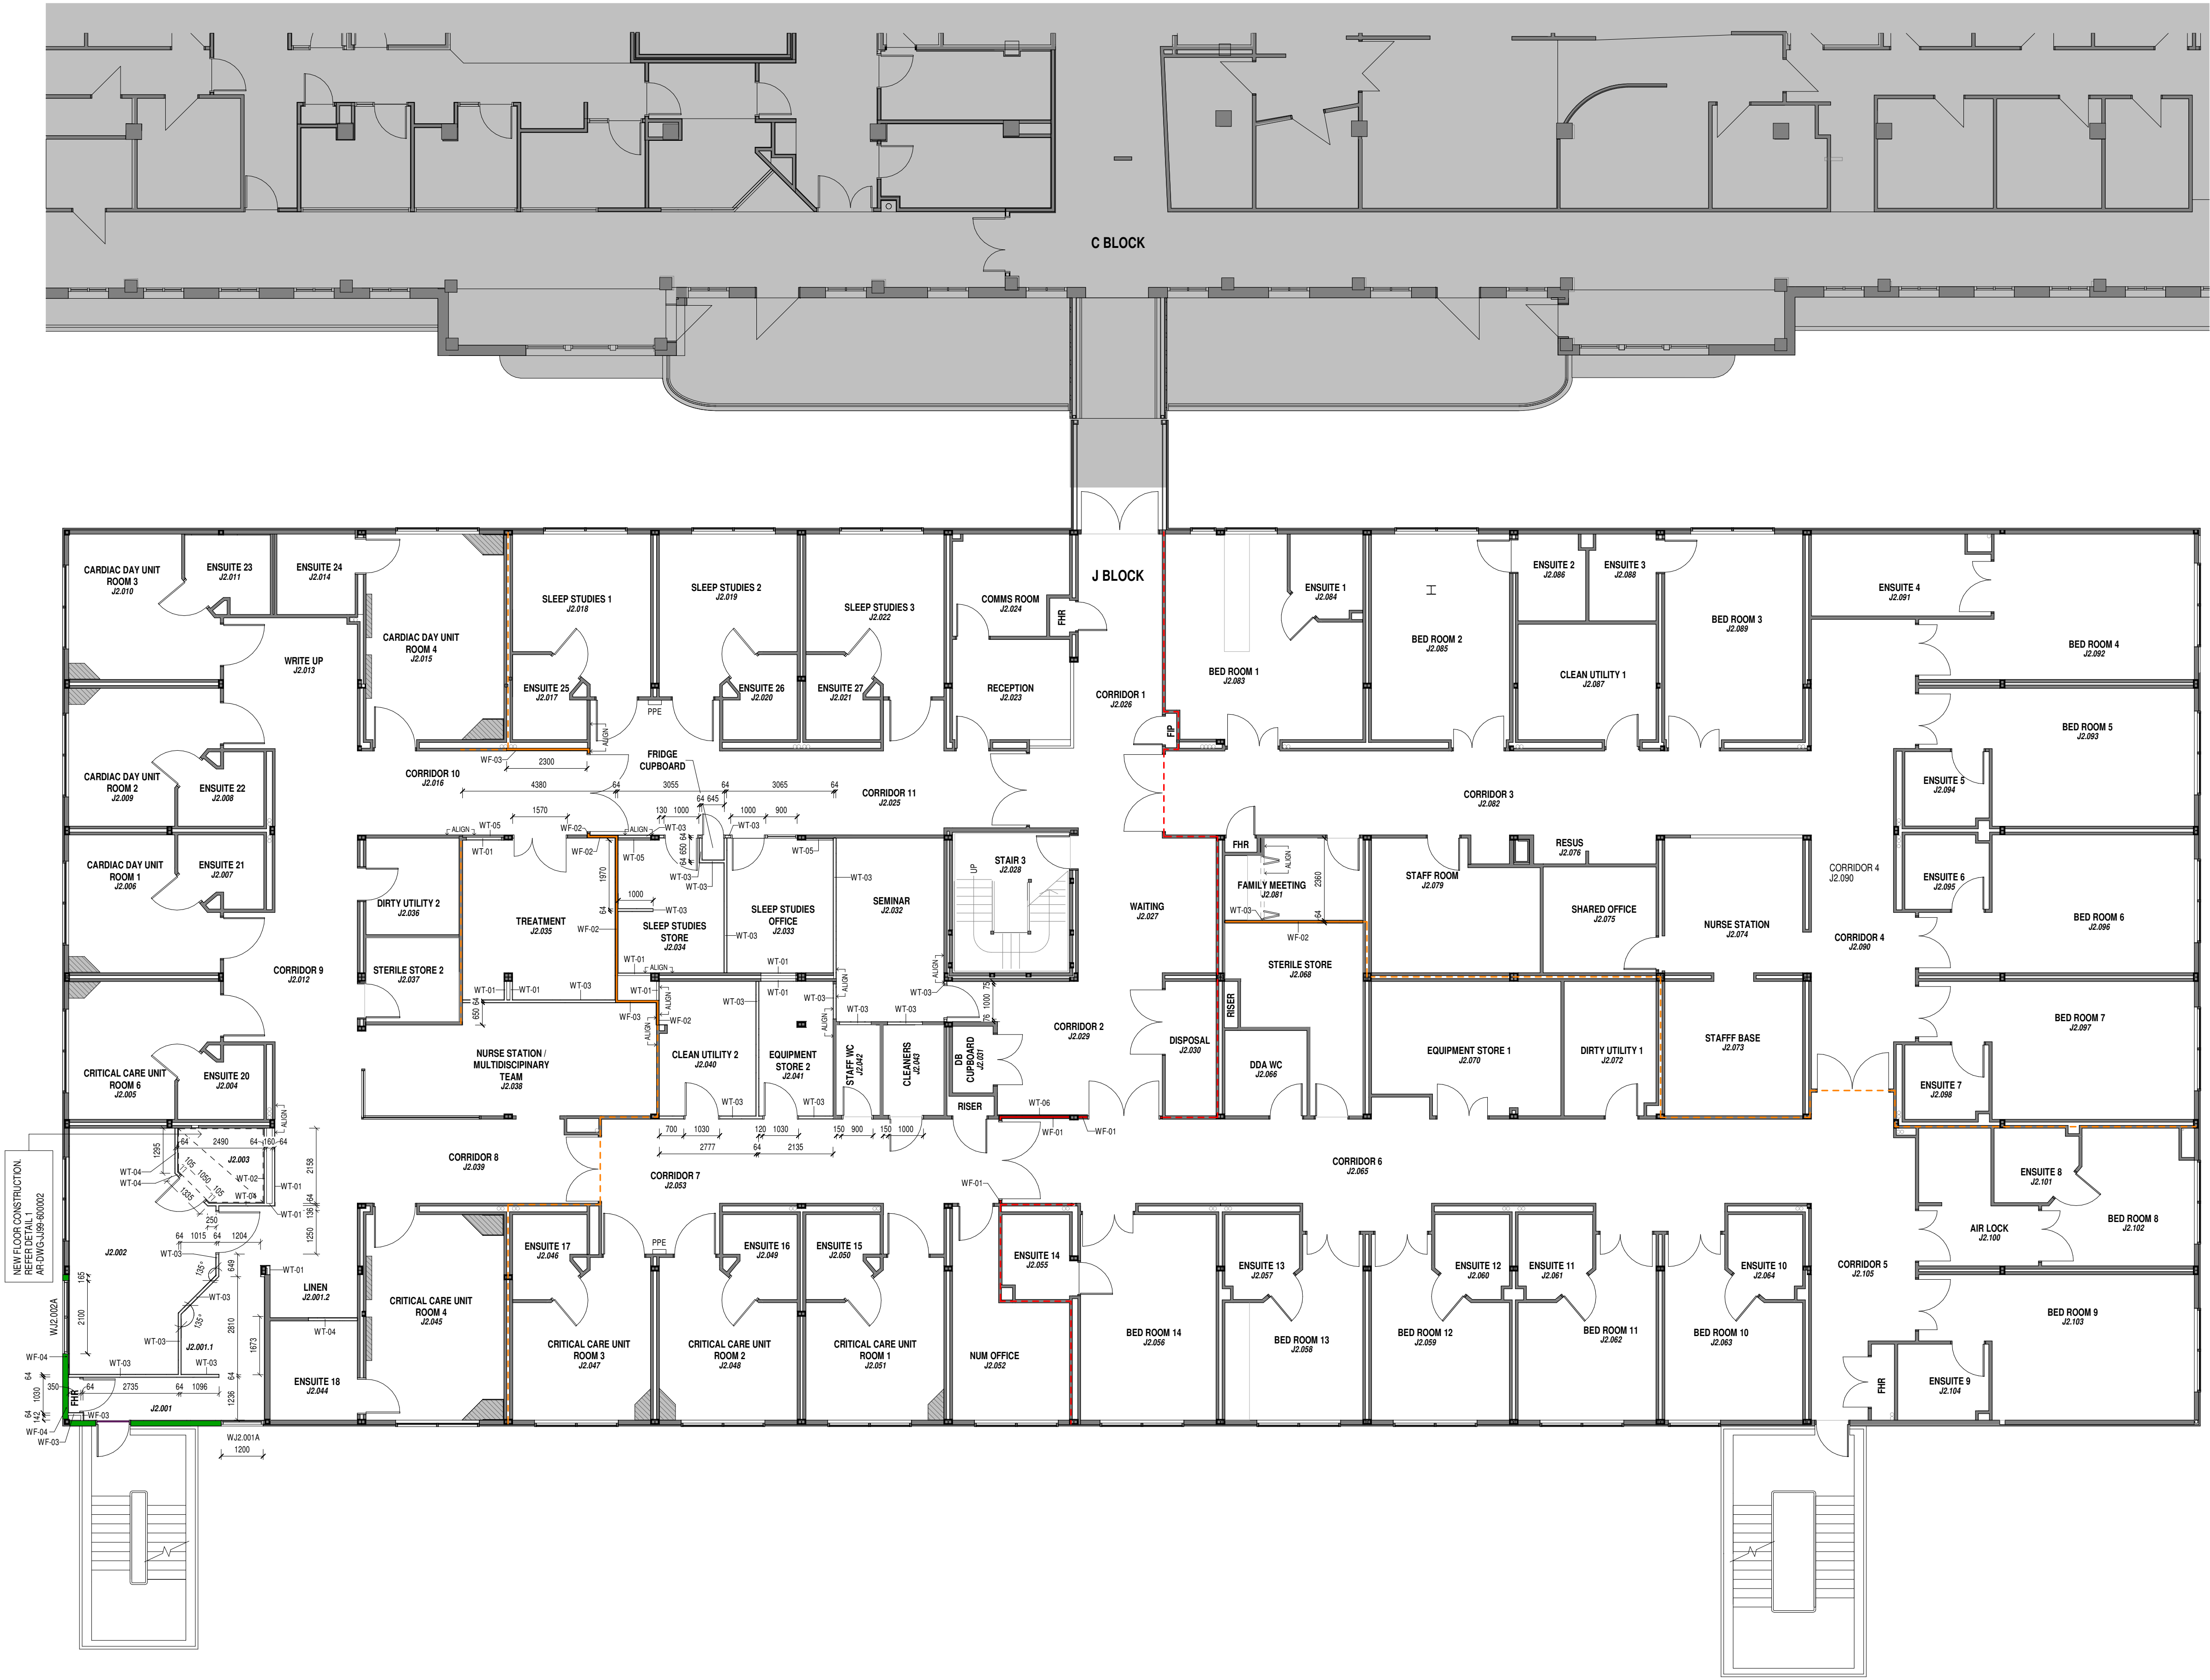

WALL TYPES				
CODE	DESCRIPTION	CSR CODE	FIRE RATING	Comments
W-01	419 Flushline DG 100mm Fixed Light Frame			
WF-01	64mm STUD, 16mm FYRCHCK TO BOTH SIDES, 75mm, 11kg ² ACOUSTIC INSULATION		60/60/60	FIRE WALL TO US FIRE CEILING ABOVE
WF-02	64mm STUD, 16mm FYRCHCK TO BOTH SIDES, 75mm, 11kg ² ACOUSTIC INSULATION	CSR1065		SMOKE WALL TO US FIRE CEILING ABOVE
WF-03	64mm STUD, 16mm FYRCHCK TO ONE SIDE, 75mm, 11kg ² ACOUSTIC INSULATION			
WF-04	STANDING SEAM ON VARIOUS PACKING, 2 x 16mm MR FYRCHCK EXTERNALLY, 92mm STUD, 2x 16mm STANDING SEAM ON VARIOUS PACKING, 2 x 16mm MR FYRCHCK EXTERNALLY, 92mm STUD, 2x 16mm FYRCHCK, 75mm R1.5 INSULATION		90/90/90	
WF-05	STANDING SEAM ON VARIOUS PACKING, 2 x 16mm MR FYRCHCK EXTERNALLY, 92mm STUD, 2x 16mm STANDING SEAM ON VARIOUS PACKING, 2 x 16mm MR FYRCHCK EXTERNALLY, 92mm STUD, 2x 16mm FYRCHCK, 75mm R1.5 INSULATION		90/90/90	
WF-06	STANDING SEAM ON VARIOUS PACKING, 2 x 16mm MR FYRCHCK EXTERNALLY, 92mm STUD, 2x 16mm STANDING SEAM ON VARIOUS PACKING, 2 x 16mm MR FYRCHCK EXTERNALLY, 92mm STUD, 2x 16mm FYRCHCK, 75mm R1.5 INSULATION		90/90/90	
WT-01	64mm STUD, 16mm FYRCHCK TO ONE SIDE, 75mm, 11kg ² ACOUSTIC INSULATION			
WT-02	64mm STUD, 16mm MR FYRCHCK TO ONE SIDE			
WT-03	64mm STUD, 16mm FYRCHCK TO BOTH SIDES, 75mm, 11kg ² ACOUSTIC INSULATION			
WT-04	64mm STUD, 16mm FYRCHCK TO SIDE ONE, 16mm MR FYRCHCK TO SIDE TWO, 75mm, 11kg ² ACOUSTIC INSULATION			
WT-05	38mm FURRING CHANNEL, 16mm FYRCHCK, WALL LINING			100mm ABOVE CEILING
WT-06	16mm FYRCHCK, 2mm CHECKER PLATE TO 1500mm AFFL			100mm ABOVE CEILING
WT-07	38 mm FURRING CHANNEL, 16mm MR FYRCHCK			


---	EXISTING FIRE WALL - 60/60/60
---	EXISTING SMOKE WALL

 

BPSM architects
Bush Parkes Shugg & Moon


PROJECT **Royal Hobart Hospital - DEPARTMENT OF HEALTH**
ADDRESS 48 Liverpool Street, Hobart
LOCATION J BLOCK
SHEET NAME **PLAN - LEVEL 2 - SET OUT PLAN**

PROJECT NUMBER H2130
SCALE AT A1 As indicated
APPROVED BY DJ
DRAWN BY DJo
DATE 25/08/21
SHEET **AR-DWG-JJ02-220001**
REV 0

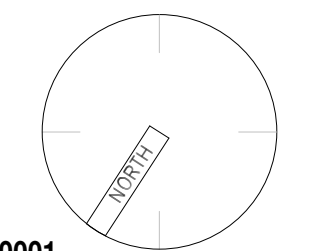

THESE DESIGNS, PLANS AND SPECIFICATIONS AND THE COPYRIGHT ARE THE PROPERTY OF BPSM ARCHITECTS AND MUST NOT BE USED, REPRODUCED OR COPIED WHOLLY OR IN PART WITHOUT WRITTEN PERMISSION OF THE COMPANY

1 PLAN - LEVEL 2 - SET OUT PLAN
1 : 100

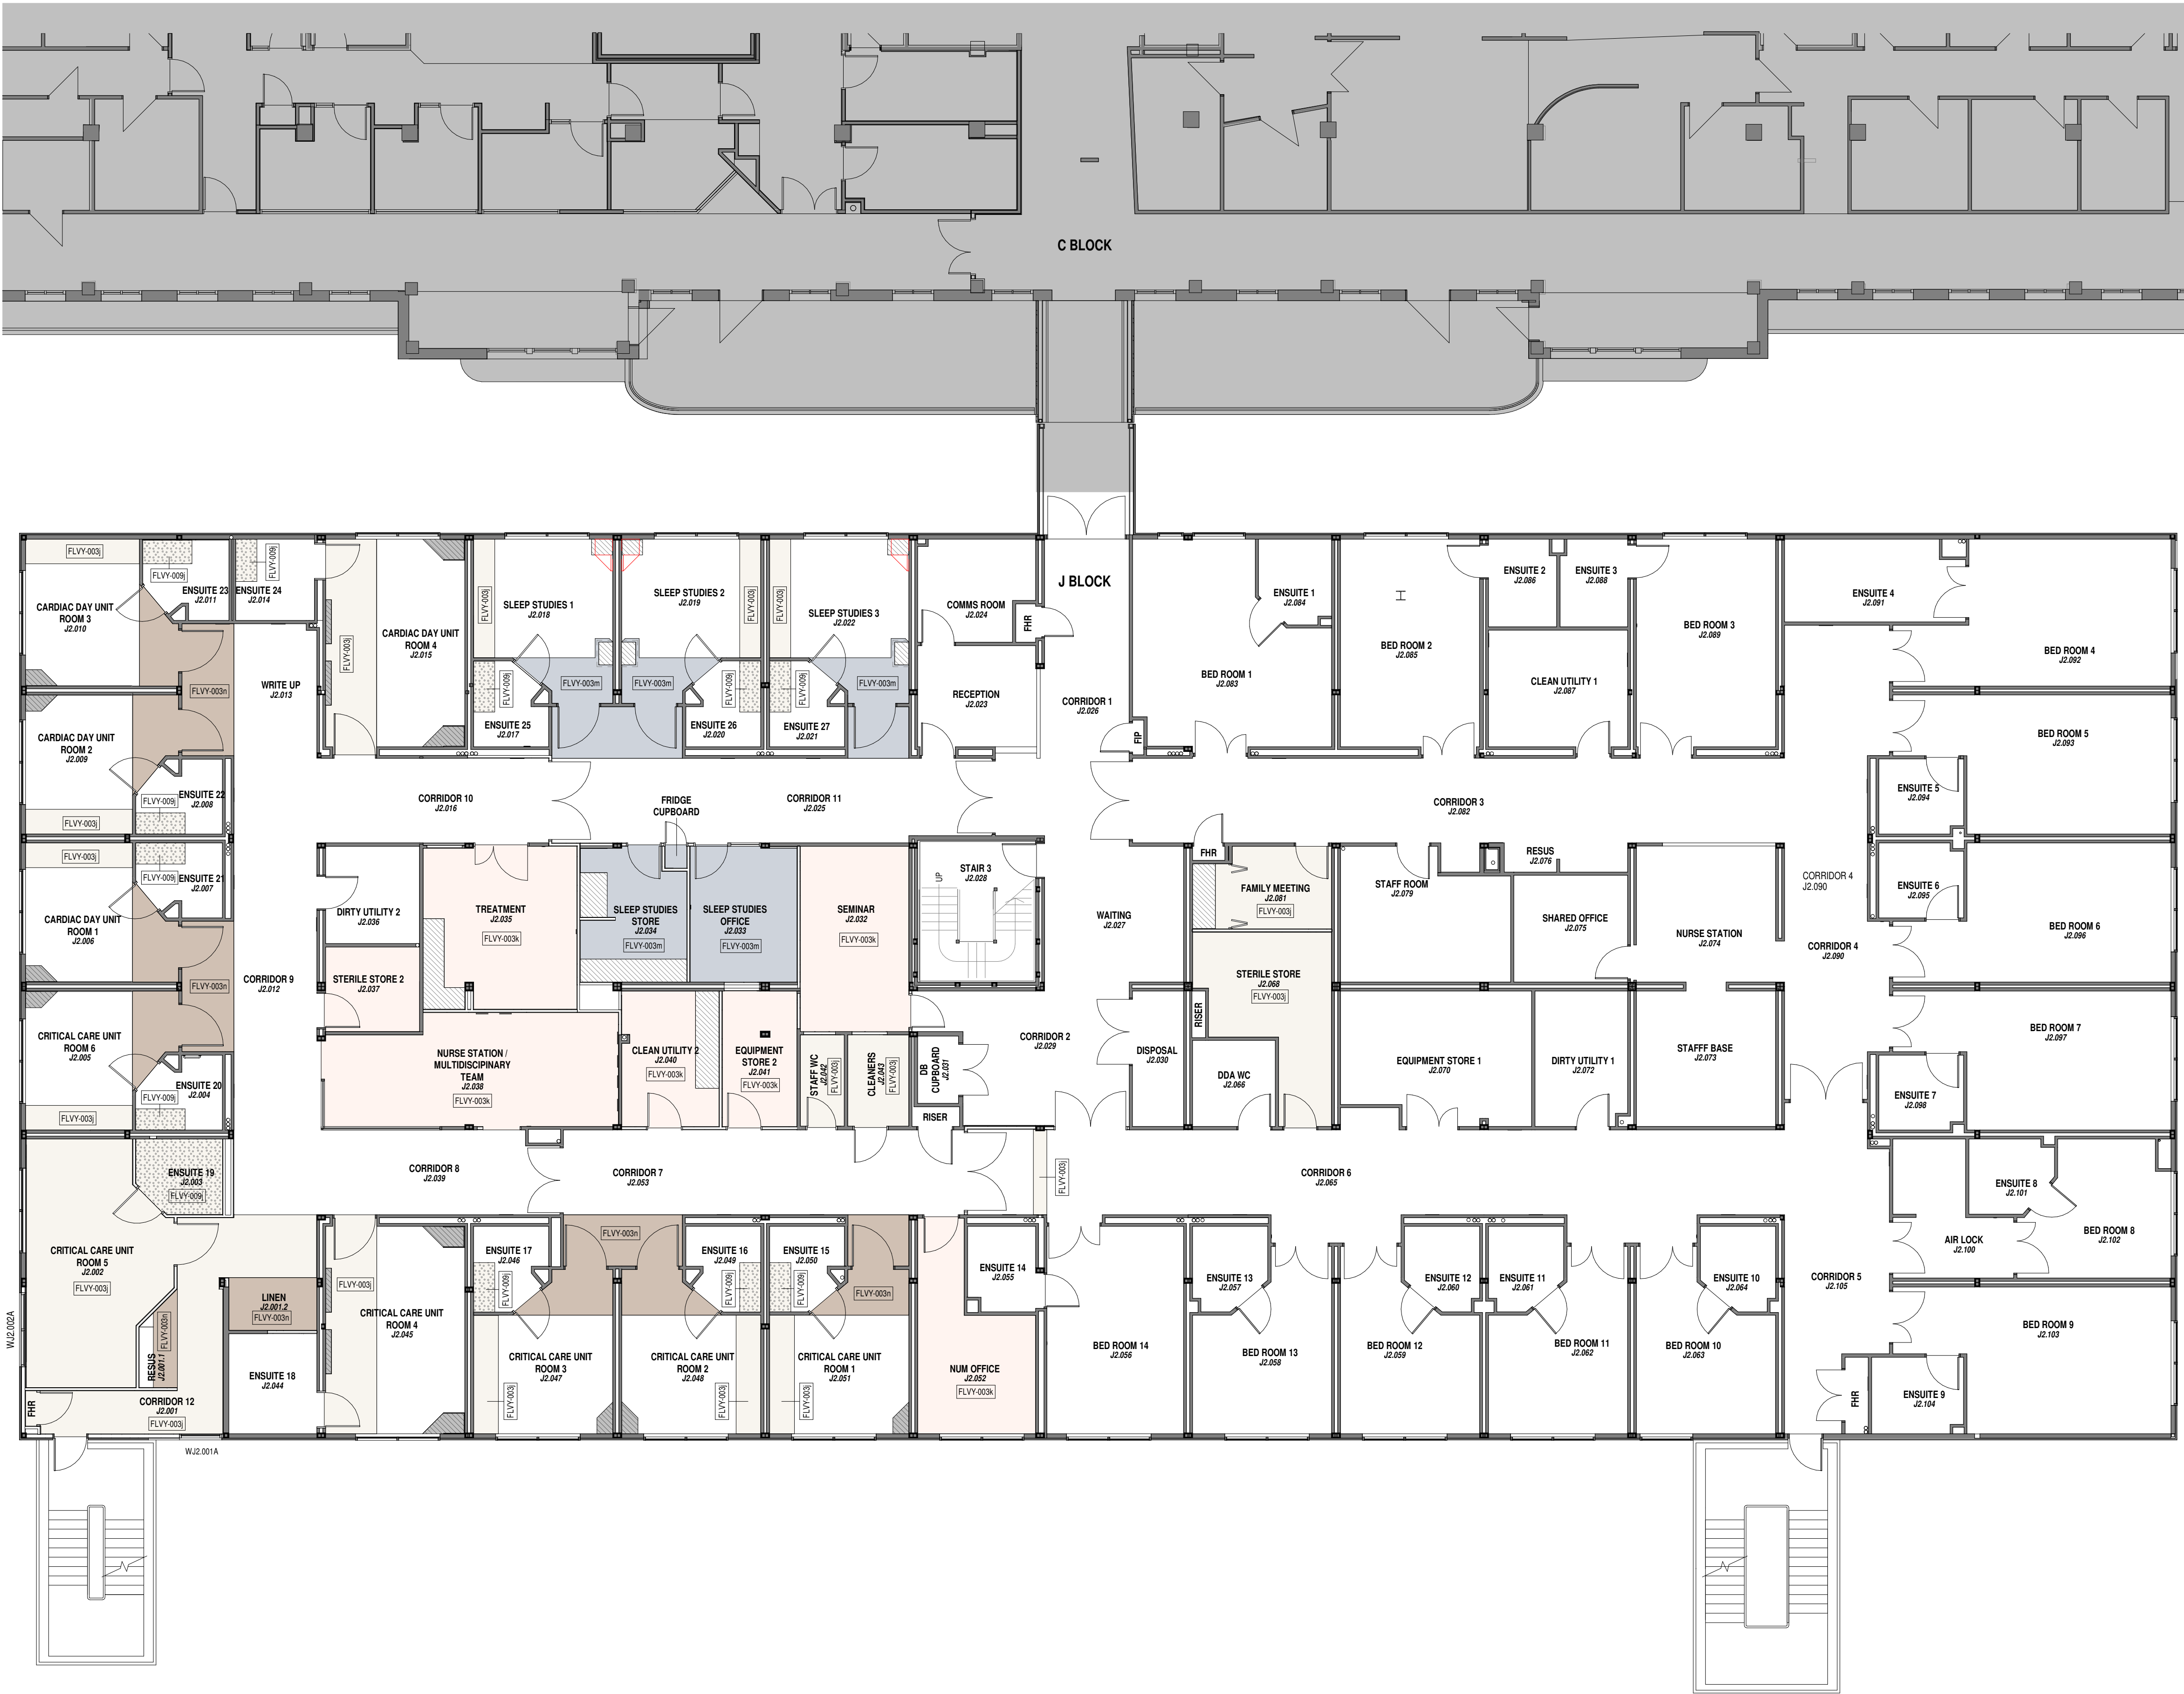

CODE	DESCRIPTION
FLVY-003j	FLOOR FINISH - Vinyl Coved - Colour Jicama
FLVY-003k	FLOOR FINISH - Vinyl Coved - Colour Mangostan
FLVY-003m	FLOOR FINISH - Vinyl Coved - Colour Grape
FLVY-003n	FLOOR FINISH - Vinyl Coved - Colour Chestnut
FLVY-003p	FLOOR FINISH - Vinyl Coved - WEST AREA - Colour Jicama

	NEW JOINERY
	EXISTING JOINERY



BPSMarchitects
Bush Parkes Shugg & Moon

PROJECT **Royal Hobart Hospital -
DEPARTMENT OF HEALTH**

ADDRESS 48 Liverpool Street, Hobart

LOCATION J BLOCK

SHEET NAME **PLAN - LEVEL 2 - FLOOR FINISHES**

PROJECT NUMBER H2130

SCALE AT A1 As indicated

APPROVED BY DJ


DRAWN BY DJo

DATE 08/26/21


SHEET **AR-DWG-JJ02-240001**

REV 0

THESE DESIGNS, PLANS AND SPECIFICATIONS AND
THE COPYRIGHT ARE THE PROPERTY OF BPSM
ARCHITECTS AND MUST NOT BE USED, REPRODUCED
OR COPIED WHOLLY OR IN PART WITHOUT WRITTEN
PERMISSION OF THE COMPANY

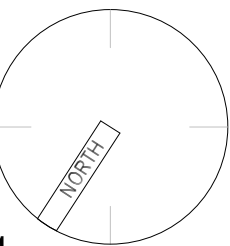


1 Level 2 - FLOOR FINISHES PLAN
1 : 100

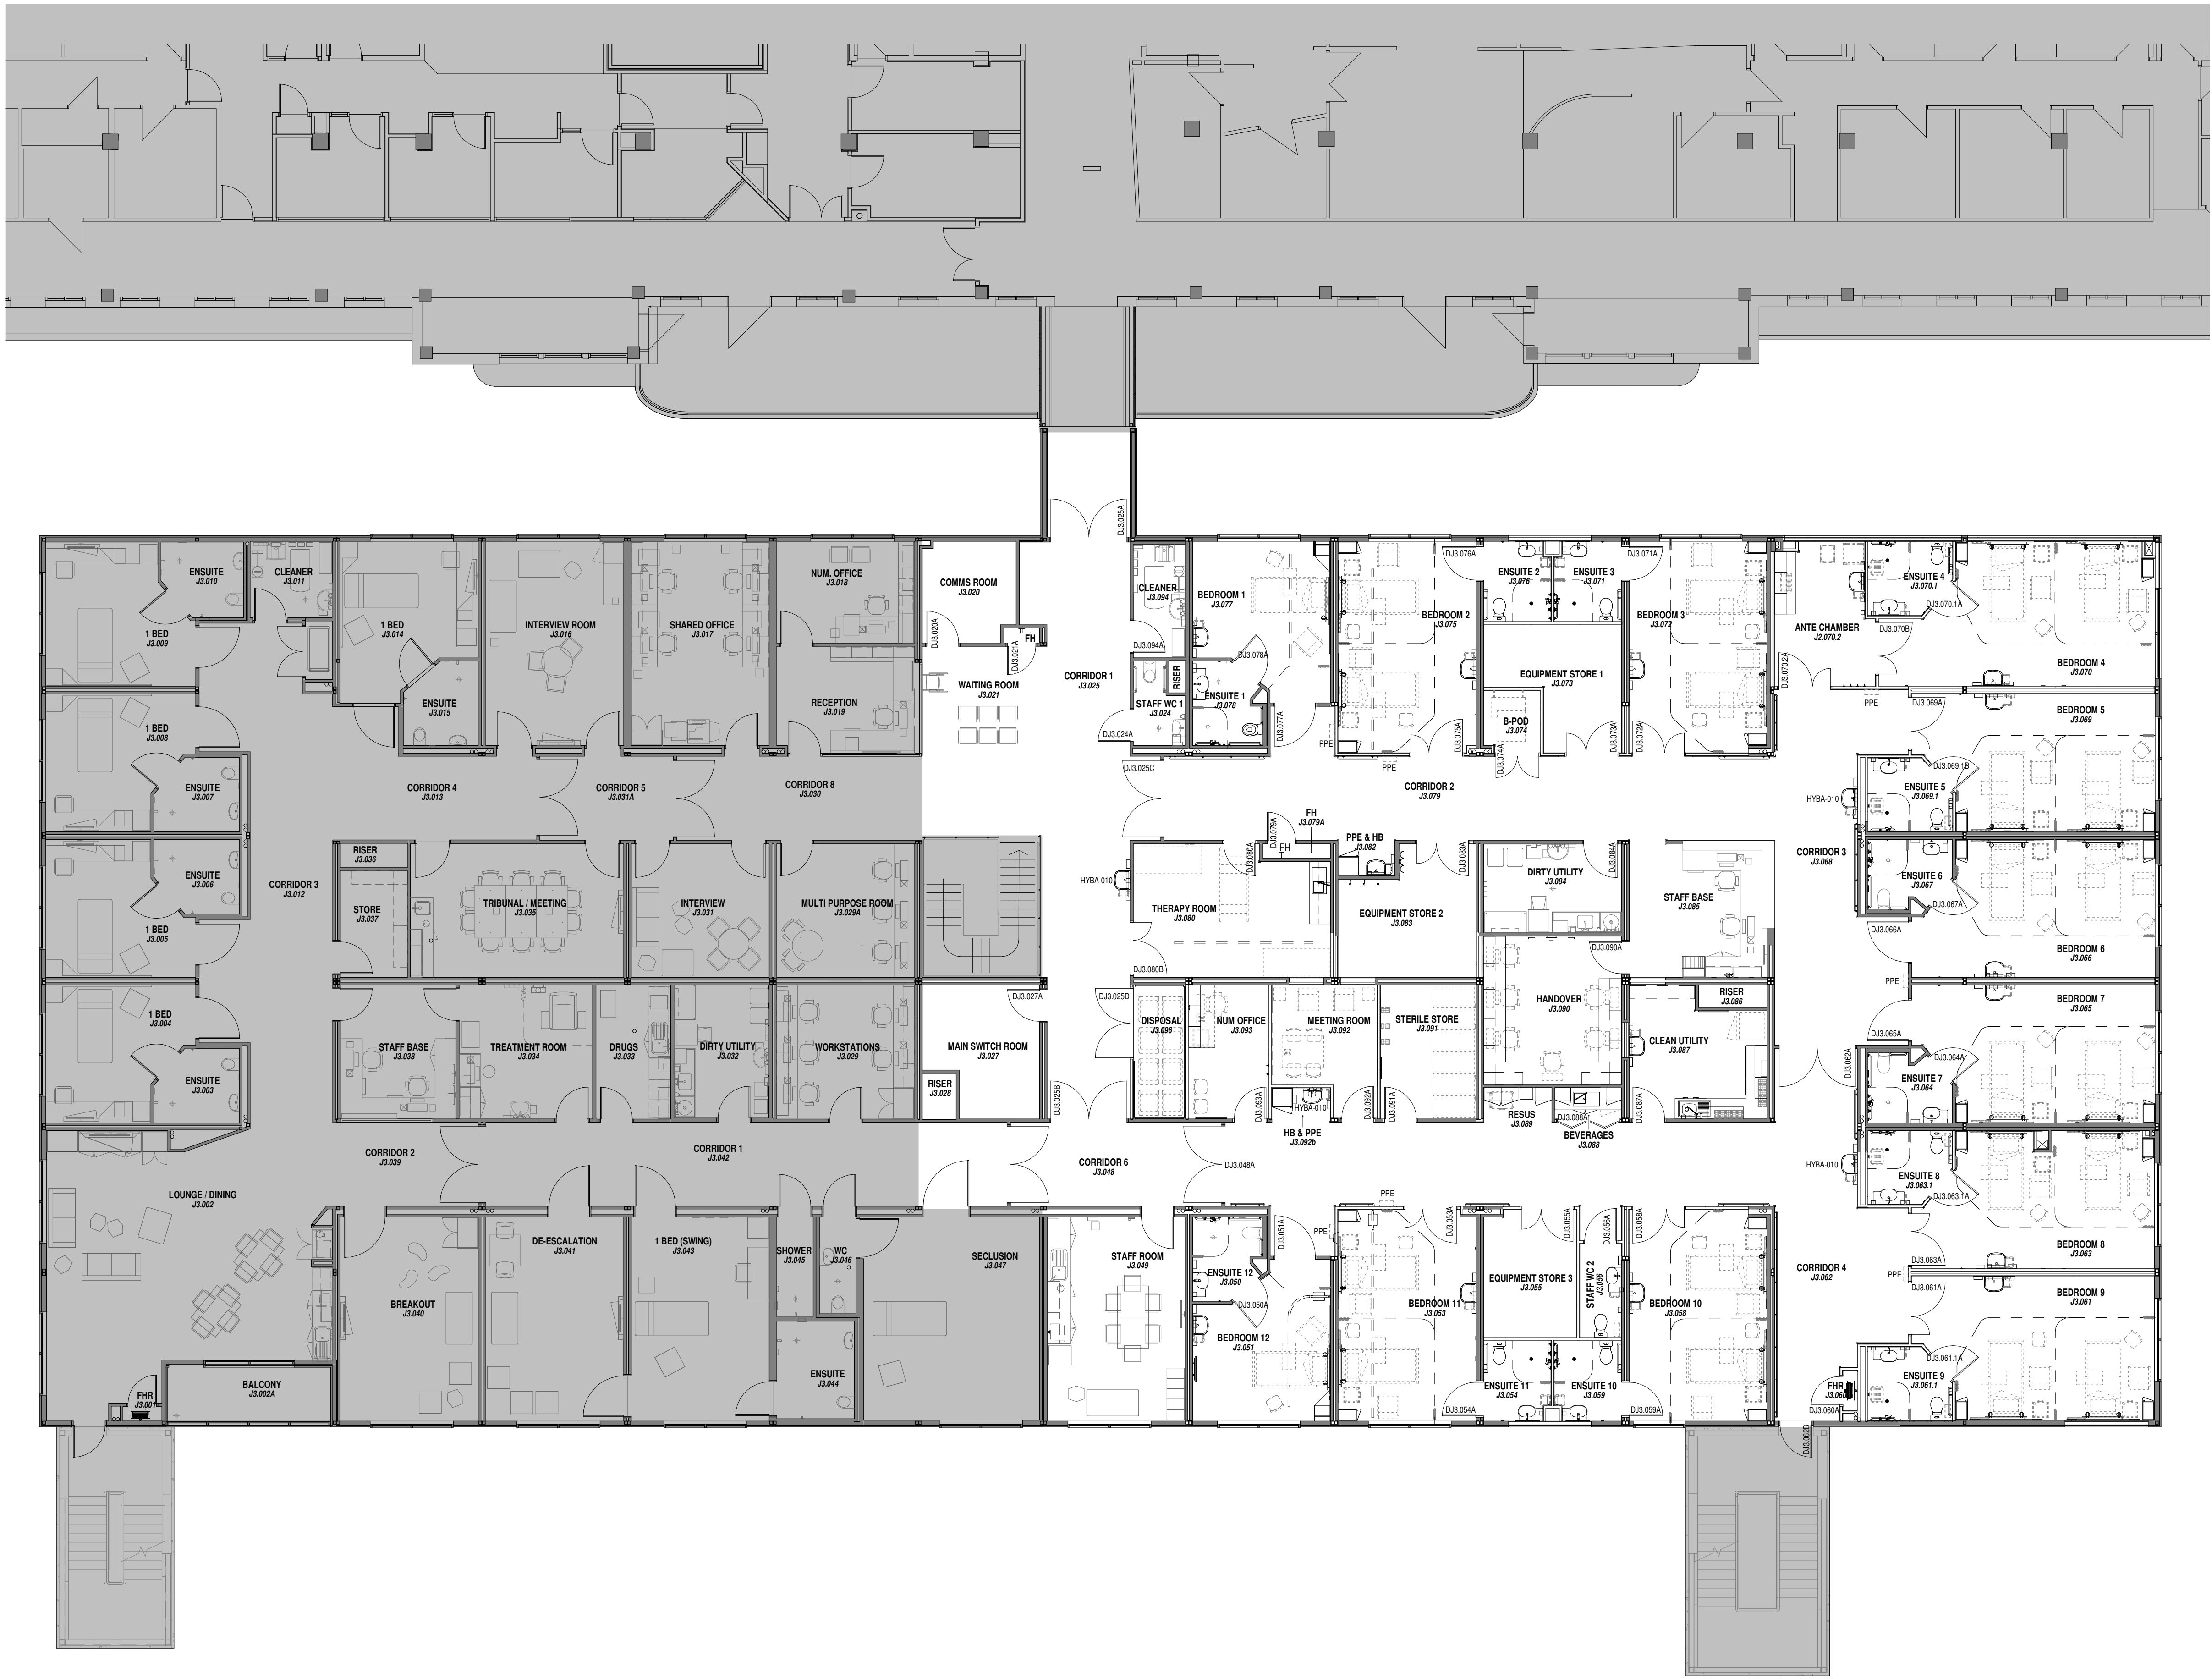

BPSM architects
Bush Parkes Shugg & Moon

PROJECT **Royal Hobart Hospital - DEPARTMENT OF HEALTH**
ADDRESS 48 Liverpool Street, Hobart
LOCATION J BLOCK
SHEET NAME **PLAN - LEVEL 3 - GENERAL ARRANGEMENT**

PROJECT NUMBER H2130
SCALE AT A1 1 : 100
APPROVED BY DJ
DRAWN BY SJH
DATE 26/08/21
SHEET **AR-DWG-JJ03-200021**
REV 0

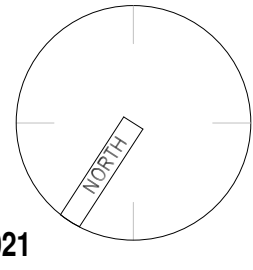

THESE DESIGNS, PLANS AND SPECIFICATIONS AND THE COPYRIGHT ARE THE PROPERTY OF BPSM ARCHITECTS AND MUST NOT BE USED, REPRODUCED OR COPIED WHOLLY OR IN PART WITHOUT WRITTEN PERMISSION OF THE COMPANY

1 LEVEL 3 - GENERAL ARRANGMENT
1 : 100



1 LEVEL 3 - FLOOR PLAN SETOUT
1 : 100

WALL TYPES				
CODE	DESCRIPTION	CSR CODE	FIRE RATING	Comments
W-01	419 Flushline DG 100mm Fixed Light Frame			
WF-01	64mm STUD, 16mm FYRCHCK TO BOTH SIDES. 75mm, 11kg ⁺ ACOUSTIC INSULATION		60/60/60	FIRE WALL TO US FIRE CEILING ABOVE
WF-02	64mm STUD, 16mm FYRCHCK TO BOTH SIDES. 75mm, 11kg ⁺ ACOUSTIC INSULATION	CSR1065		SMOKE WALL TO US FIRE CEILING ABOVE
WF-03	64mm STUD, 16mm FYRCHCK TO ONE SIDE. 75mm, 11kg ⁺ ACOUSTIC INSULATION			
WF-04	STANDING SEAM ON VARIOUS PACKING. 2 x 16mm MR FYRCHCK EXTERNALLY, 92mm STUD, 2x 16mm STANDING SEAM ON VARIOUS PACKING. 2 x 16mm MR FYRCHCK EXTERNALLY, 92mm STUD, 2x 16mm FYRCHCK, 75mm R1.5 INSULATION		90/90/90	
WF-05	STANDING SEAM ON VARIOUS PACKING. 2 x 16mm MR FYRCHCK EXTERNALLY, 92mm STUD, 2x 16mm STANDING SEAM ON VARIOUS PACKING. 2 x 16mm MR FYRCHCK EXTERNALLY, 92mm STUD, 2x 16mm FYRCHCK, 75mm R1.5 INSULATION		90/90/90	
WF-06	STANDING SEAM ON VARIOUS PACKING. 2 x 16mm MR FYRCHCK EXTERNALLY, 92mm STUD, 2x 16mm STANDING SEAM ON VARIOUS PACKING. 2 x 16mm MR FYRCHCK EXTERNALLY, 92mm STUD, 2x 16mm FYRCHCK, 75mm R1.5 INSULATION		90/90/90	
WT-01	64mm STUD, 16mm FYRCHCK TO ONE SIDE. 75mm, 11kg ⁺ ACOUSTIC INSULATION			
WT-02	64mm STUD, 16mm MR FYRCHCK TO ONE SIDE			
WT-03	64mm STUD, 16mm FYRCHCK TO BOTH SIDES. 75mm, 11kg ⁺ ACOUSTIC INSULATION			
WT-04	64mm STUD, 16mm FYRCHCK TO ONE SIDE. 16mm MR FYRCHCK TO SIDE TWO. 75mm, 11kg ⁺ ACOUSTIC INSULATION			
WT-05	36mm FURRING CHANNEL, 16mm FYRCHCK, WALL LINING			100mm ABOVE CEILING
WT-06	16mm FYRCHCK, 2mm CHECKER PLATE TO 1500mm AFFL			100mm ABOVE CEILING
WT-07	38 mm FURRING CHANNEL, 16mm MR FYRCHCK			

EXISTING FIRE WALL - 60/60/60

EXISTING SMOKE WALL




BPSM architects
Bush Parkes Shugg & Moon

PROJECT **Royal Hobart Hospital - DEPARTMENT OF HEALTH**
ADDRESS 48 Liverpool Street, Hobart
LOCATION J BLOCK
SHEET NAME **PLAN - LEVEL 3 - SET OUT PLAN**

PROJECT NUMBER H2130
SCALE AT A1 As indicated
APPROVED BY DJ
DRAWN BY SJH
DATE 11/10/21
SHEET **AR-DWG-JJ03-220001**
REV 0

THESE DESIGNS, PLANS AND SPECIFICATIONS AND THE COPYRIGHT ARE THE PROPERTY OF BPSM ARCHITECTS AND MUST NOT BE USED, REPRODUCED OR COPIED WHOLLY OR IN PART WITHOUT WRITTEN PERMISSION OF THE COMPANY

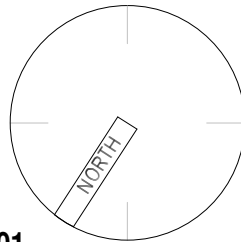



CODE	DESCRIPTION
FLVY-003	FLOOR FINISH - Vinyl Coved - Colour Jicama
FLVY-003k	FLOOR FINISH - Vinyl Coved - Colour Mangoustian
FLVY-003m	FLOOR FINISH - Vinyl Coved - Colour Grape
FLVY-003n	FLOOR FINISH - Vinyl Coved - Colour Chestnut
FLVY-003p	FLOOR FINISH - Vinyl Coved - WEST AREA - Colour Jicama

	NEW JOINERY
	EXISTING JOINERY



BPSM architects
Bush Parkes Shugg & Moon

PROJECT **Royal Hobart Hospital - DEPARTMENT OF HEALTH**
ADDRESS 48 Liverpool Street, Hobart
LOCATION J BLOCK
SHEET NAME **PLAN - LEVEL 3 - FLOOR FINISHES**

PROJECT NUMBER H2130
SCALE AT A1 As indicated
APPROVED BY DJ
DRAWN BY DJo
DATE 17/11/21
SHEET **AR-DWG-JJ03-240001**
REV 0

THESE DESIGNS, PLANS AND SPECIFICATIONS AND THE COPYRIGHT ARE THE PROPERTY OF BPSM ARCHITECTS AND MUST NOT BE USED, REPRODUCED OR COPIED WHOLLY OR IN PART WITHOUT WRITTEN PERMISSION OF THE COMPANY