


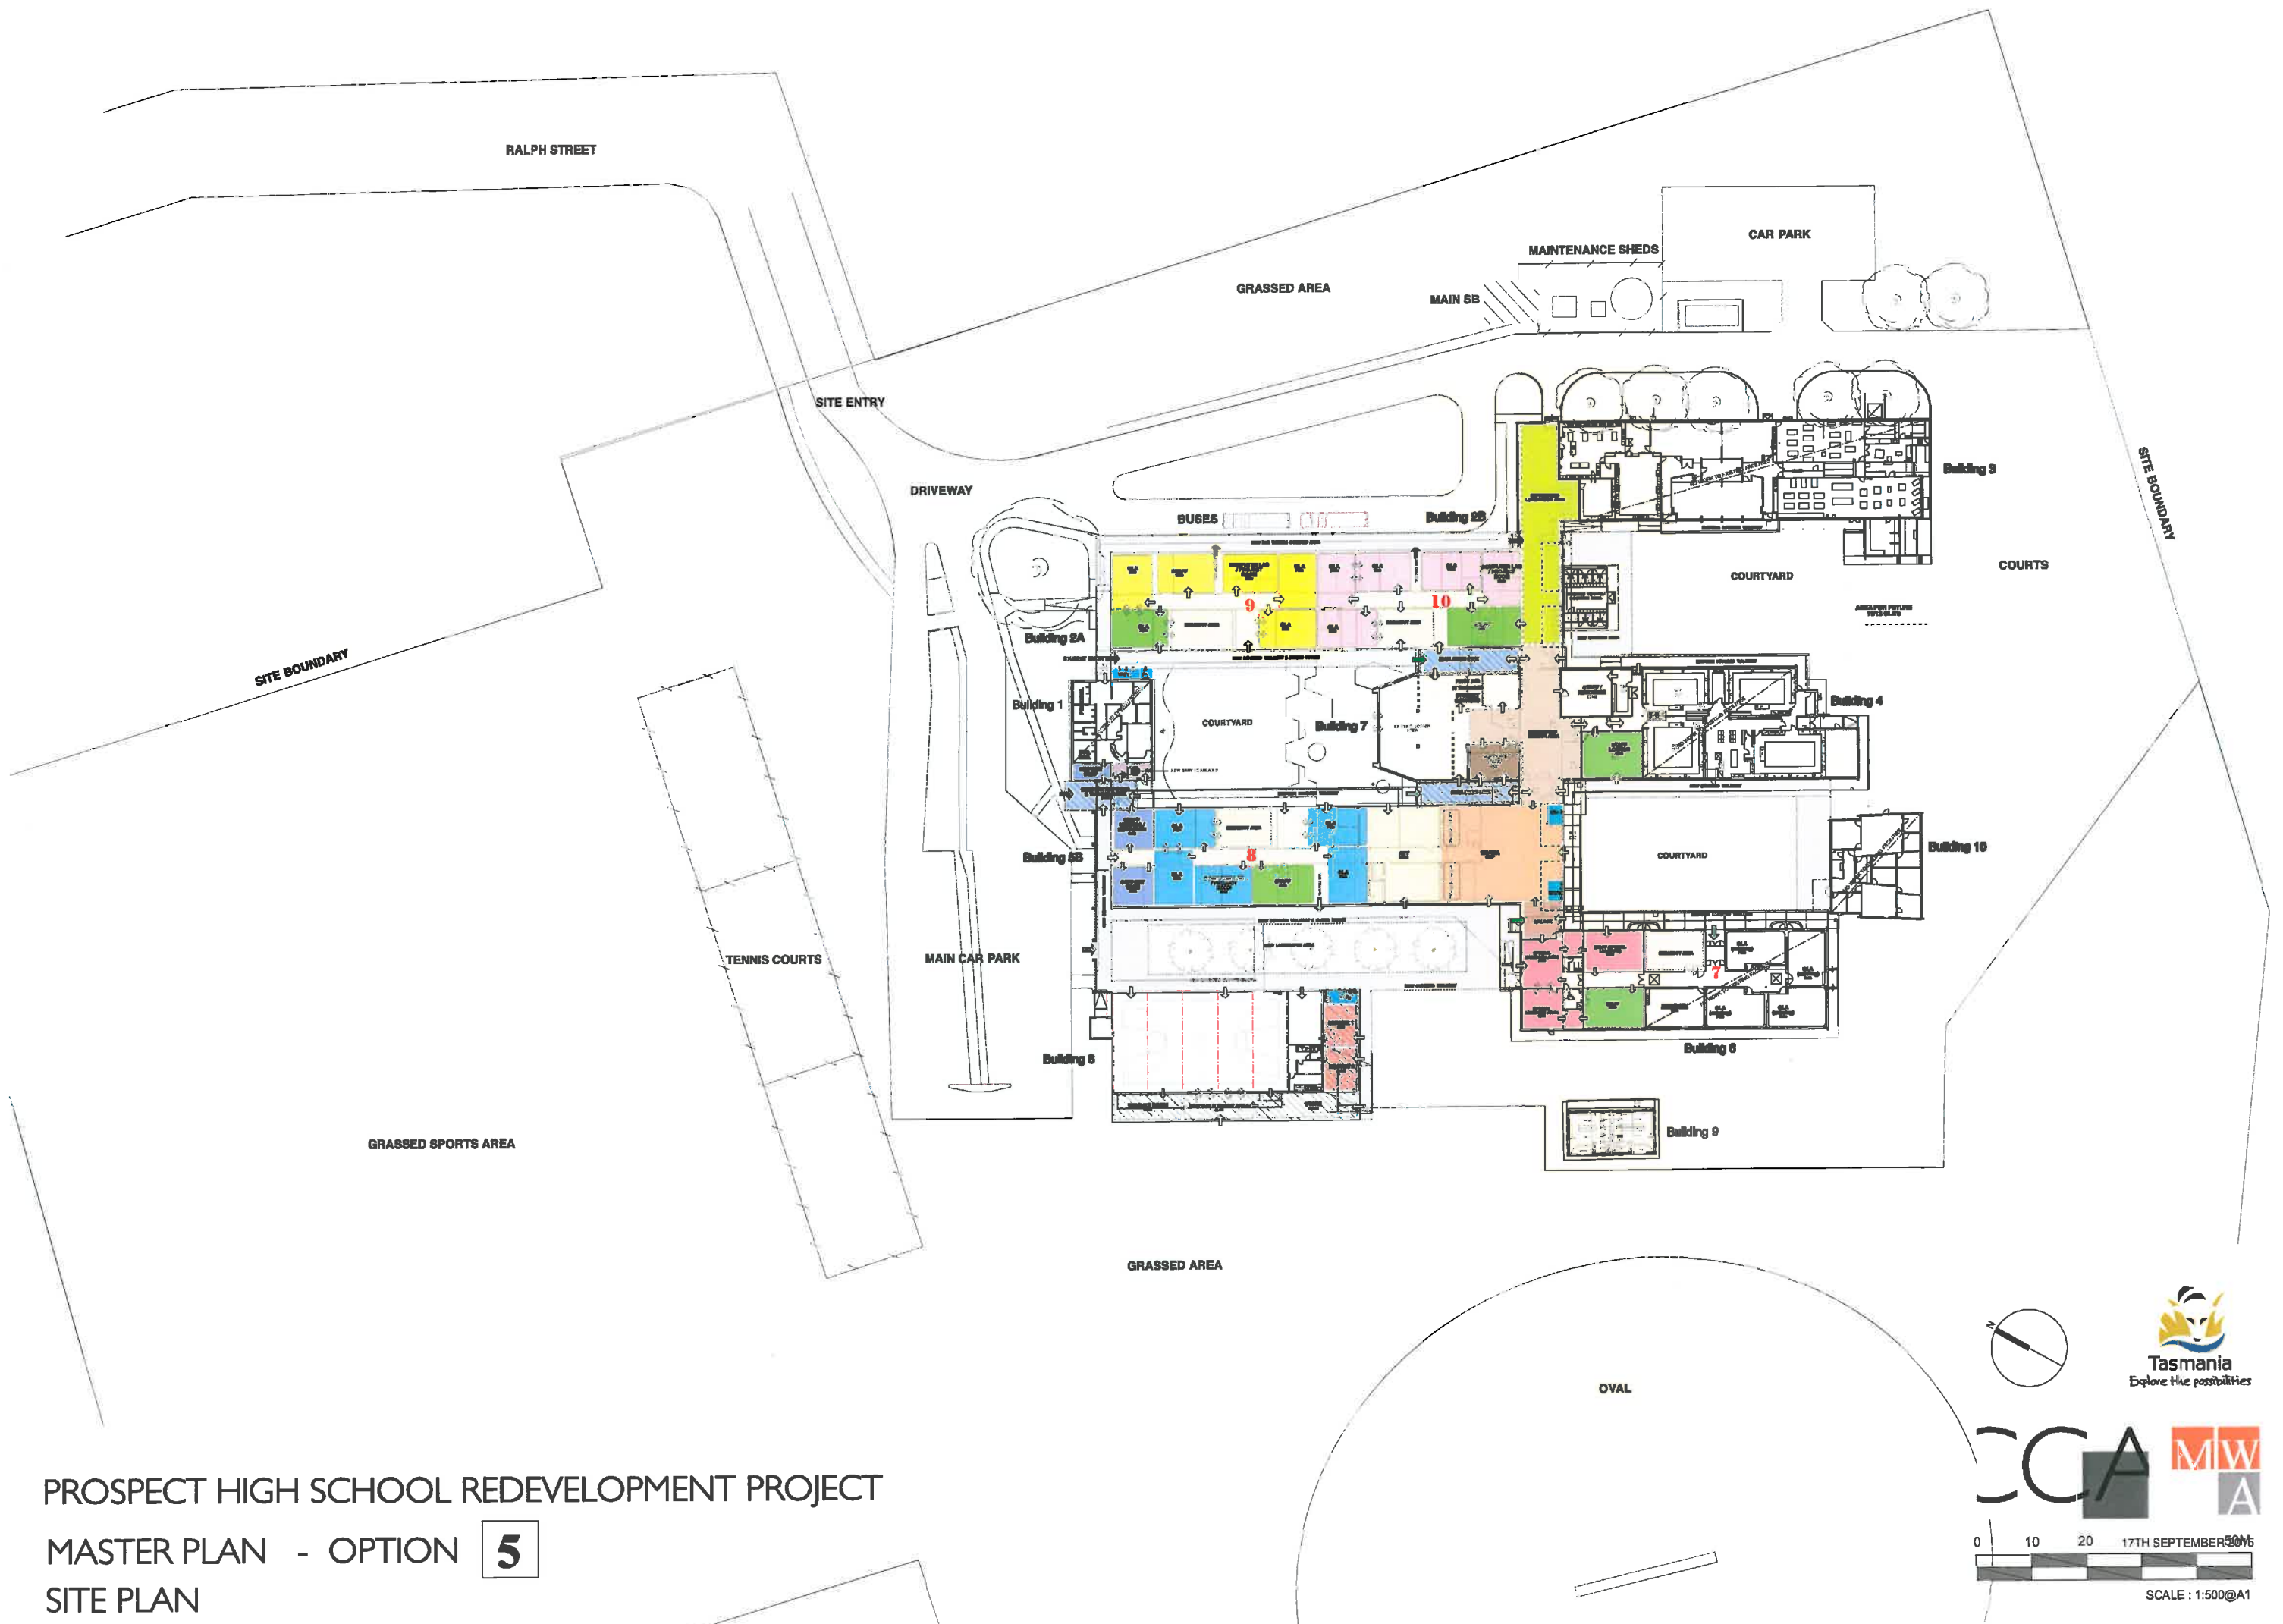


PROSPECT HIGH SCHOOL REDEVELOPMENT PROJECT
 MASTER PLAN - OPTION **5**
 SITE PLAN


 Tasmania
 Explore the possibilities




0 10 20 17TH SEPTEMBER 2016
 SCALE : 1:500@A1

-  AREA INDICATES NEW BUILDING WORK
 AREA INDICATES REFURBISHED BUILDING WORK

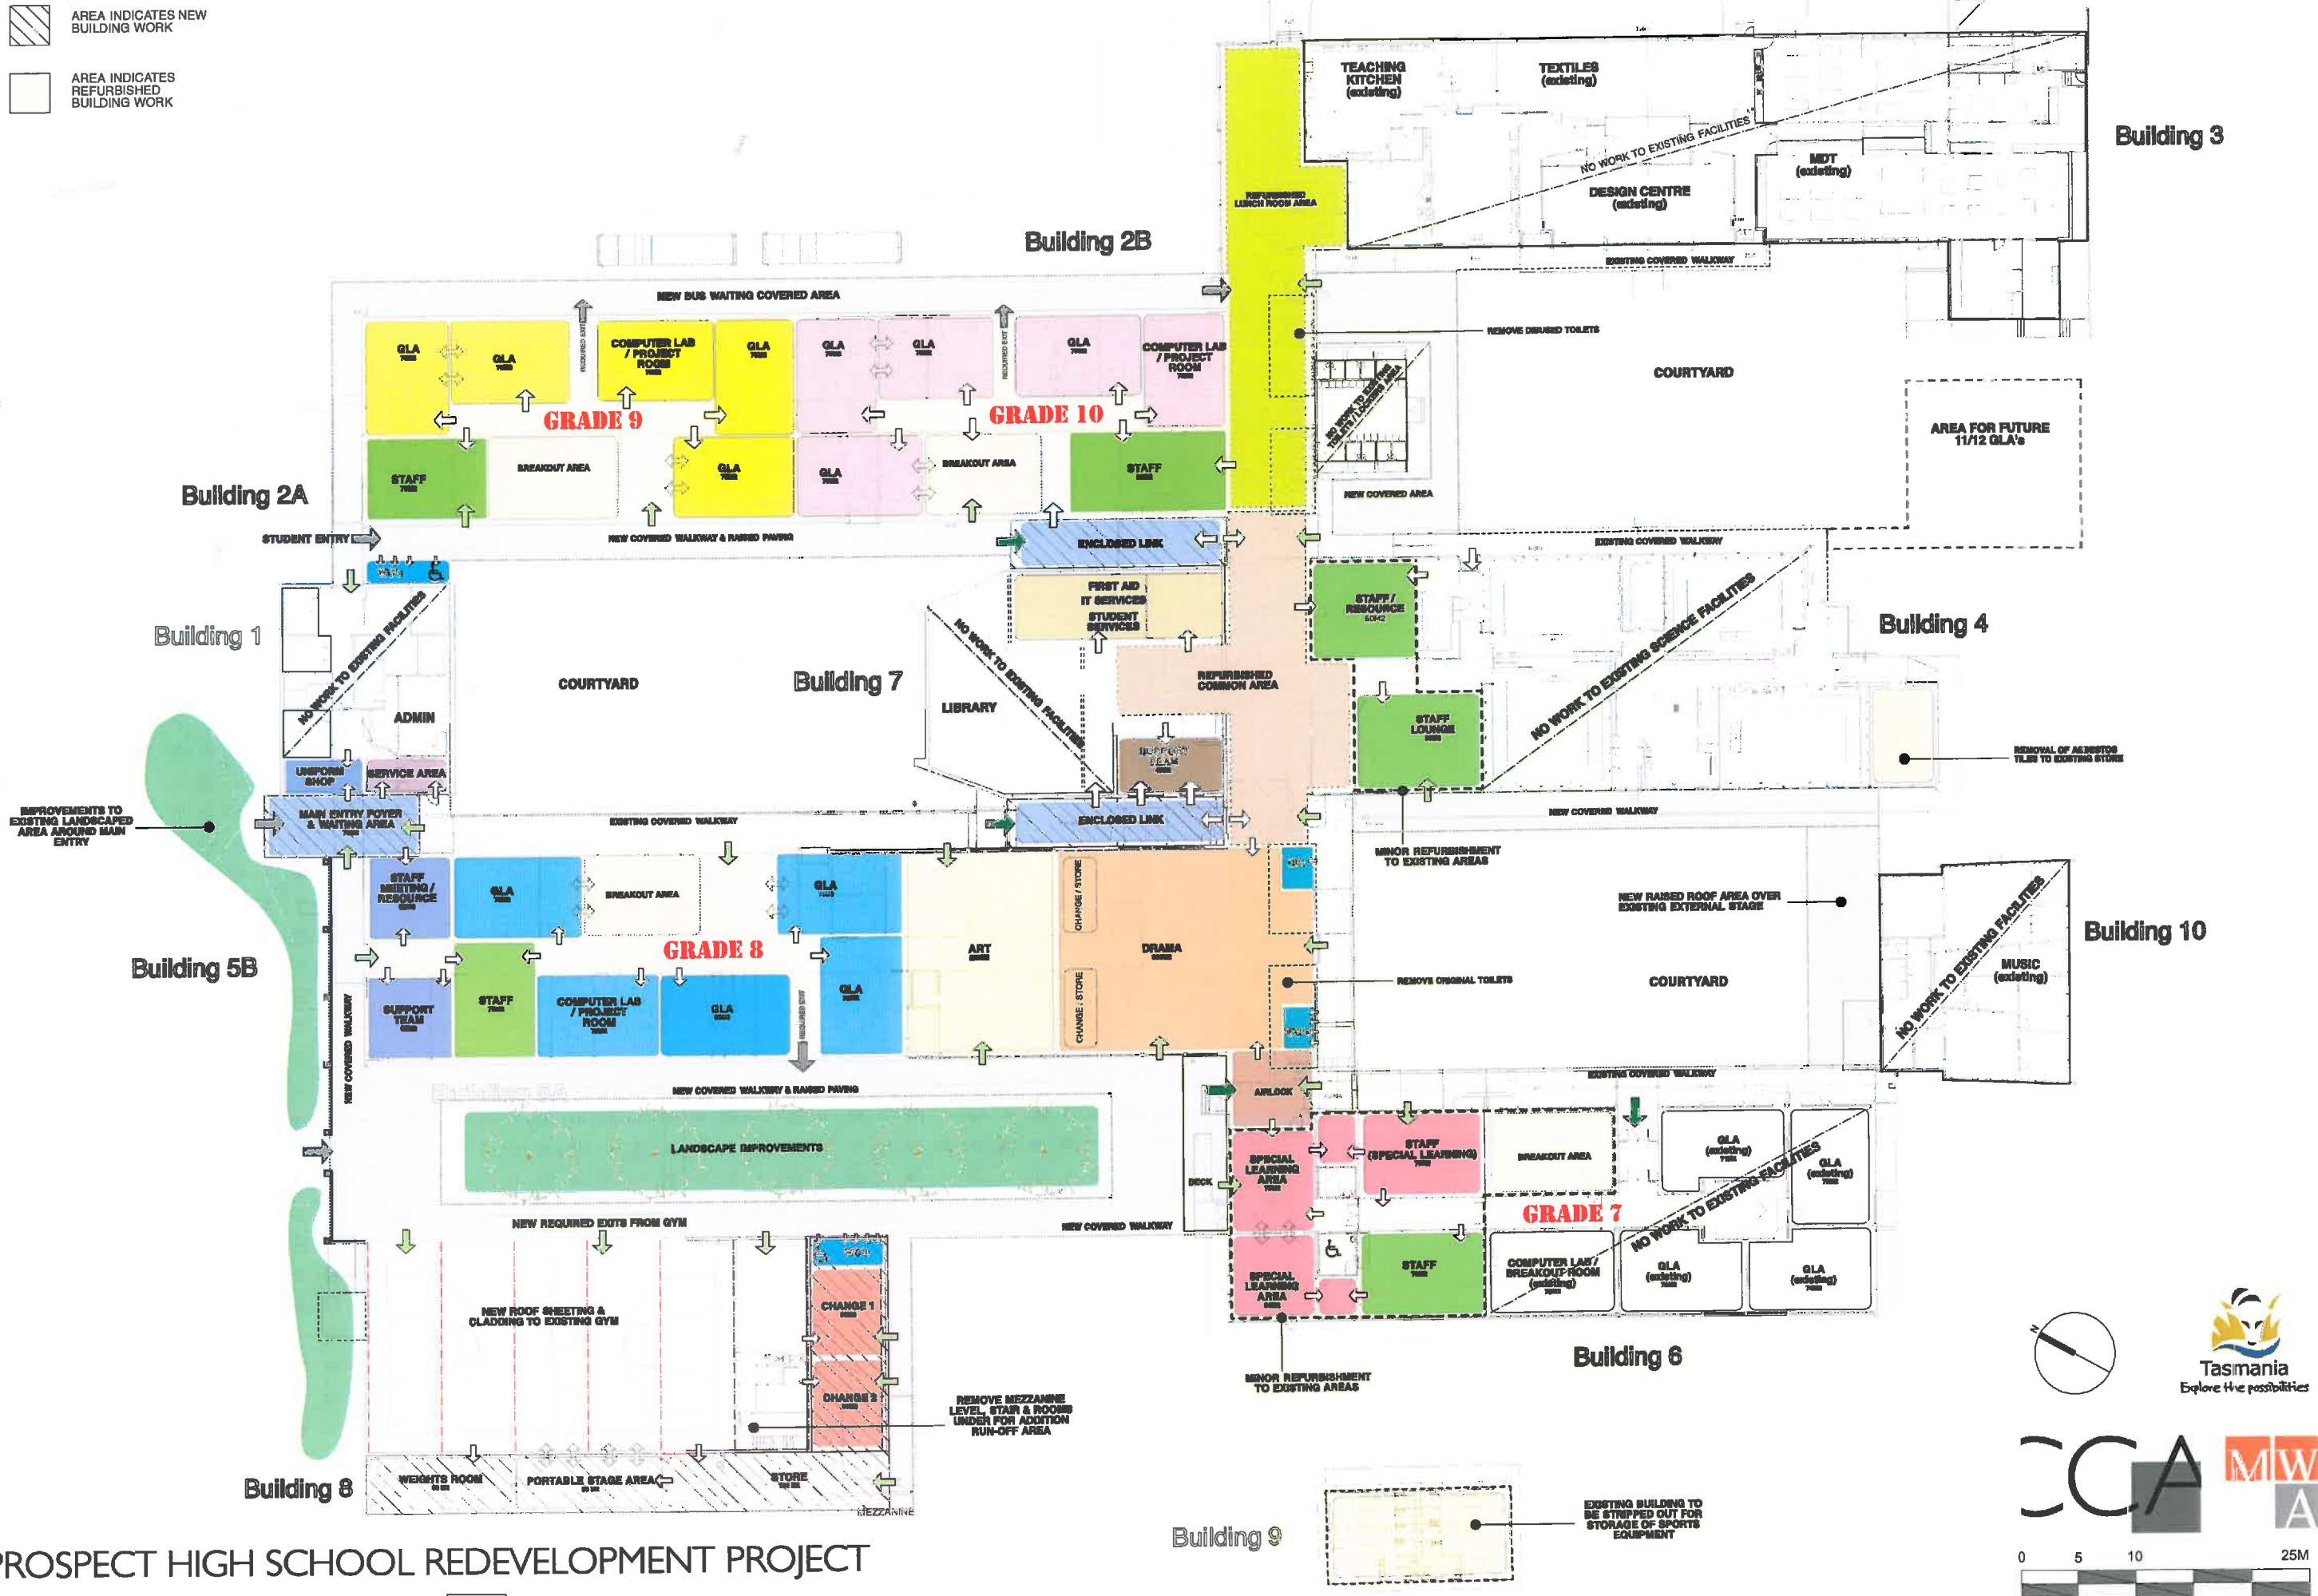

PROSPECT HIGH SCHOOL REDEVELOPMENT PROJECT

MASTER PLAN - OPTION **5**