

Cambridge Primary School Redevelopment
Master Plan



Cambridge Primary School Stage I Redevelopment Plan

Bence Mulcahy

Cambridge Primary School Major Redevelopment
976 Cambridge Road, Cambridge TAS 7170

Masterplan
30.11.2022

- ① Building 1 - new openings connecting GLAs to covered outdoor space, internal alterations including relocation of library, staff room expansion, new offices, professional support, sensory rooms and break-out spaces.
- ② Building 2
- ③ Building 3
- ④ Building 4
- ⑤ Building 5
- ⑥ 'Cambridge Up' - a new two-story building accommodating 4x new GLAs.
- ⑦ New extension to existing Kinder building accommodating 1x new Kinder GLA.
- ⑧ Canteen expansion.
- ⑨ Courtyard transformation to include raised garden beds, native planting, seating, nature-based-play and areas of hard stand.


- ⑩ Path modified to suit new levels. Roof removed.
- ⑪ Existing bitumen sports court reduced to a half court and proposed landscaping shaped around new Kinder GLA. Proposed work to regenerate landscape that was previously bitumen and connect new outdoor space to existing dry creek bed play area.
- ⑫ 'Dry creek bed' play area retained.
- ⑬ Landscaped area with new and existing play equipment. Area adjacent to new building to integrate stairs, natural ground level change and seating.
- ⑭ Covered outdoor eating area.
- ⑮ Landscaping to soften level change between natural ground and raised outdoor learning deck (at GLA floor level).
- ⑯ Relocate existing gate. New landscaped pedestrian access proposed between buildings. Planting to act as wind break.
- ⑰ Primary site access point retained.

- Existing buildings
- Proposed buildings
- Proposed covered outdoor space
- Landscaped areas



Community Voice...
Outdoor spaces, sensory rooms, breakout spaces, new learning areas, canteen and kindergarten expansions.

- Roof lights
- Sensory
- Canteen
- Verandah sun study

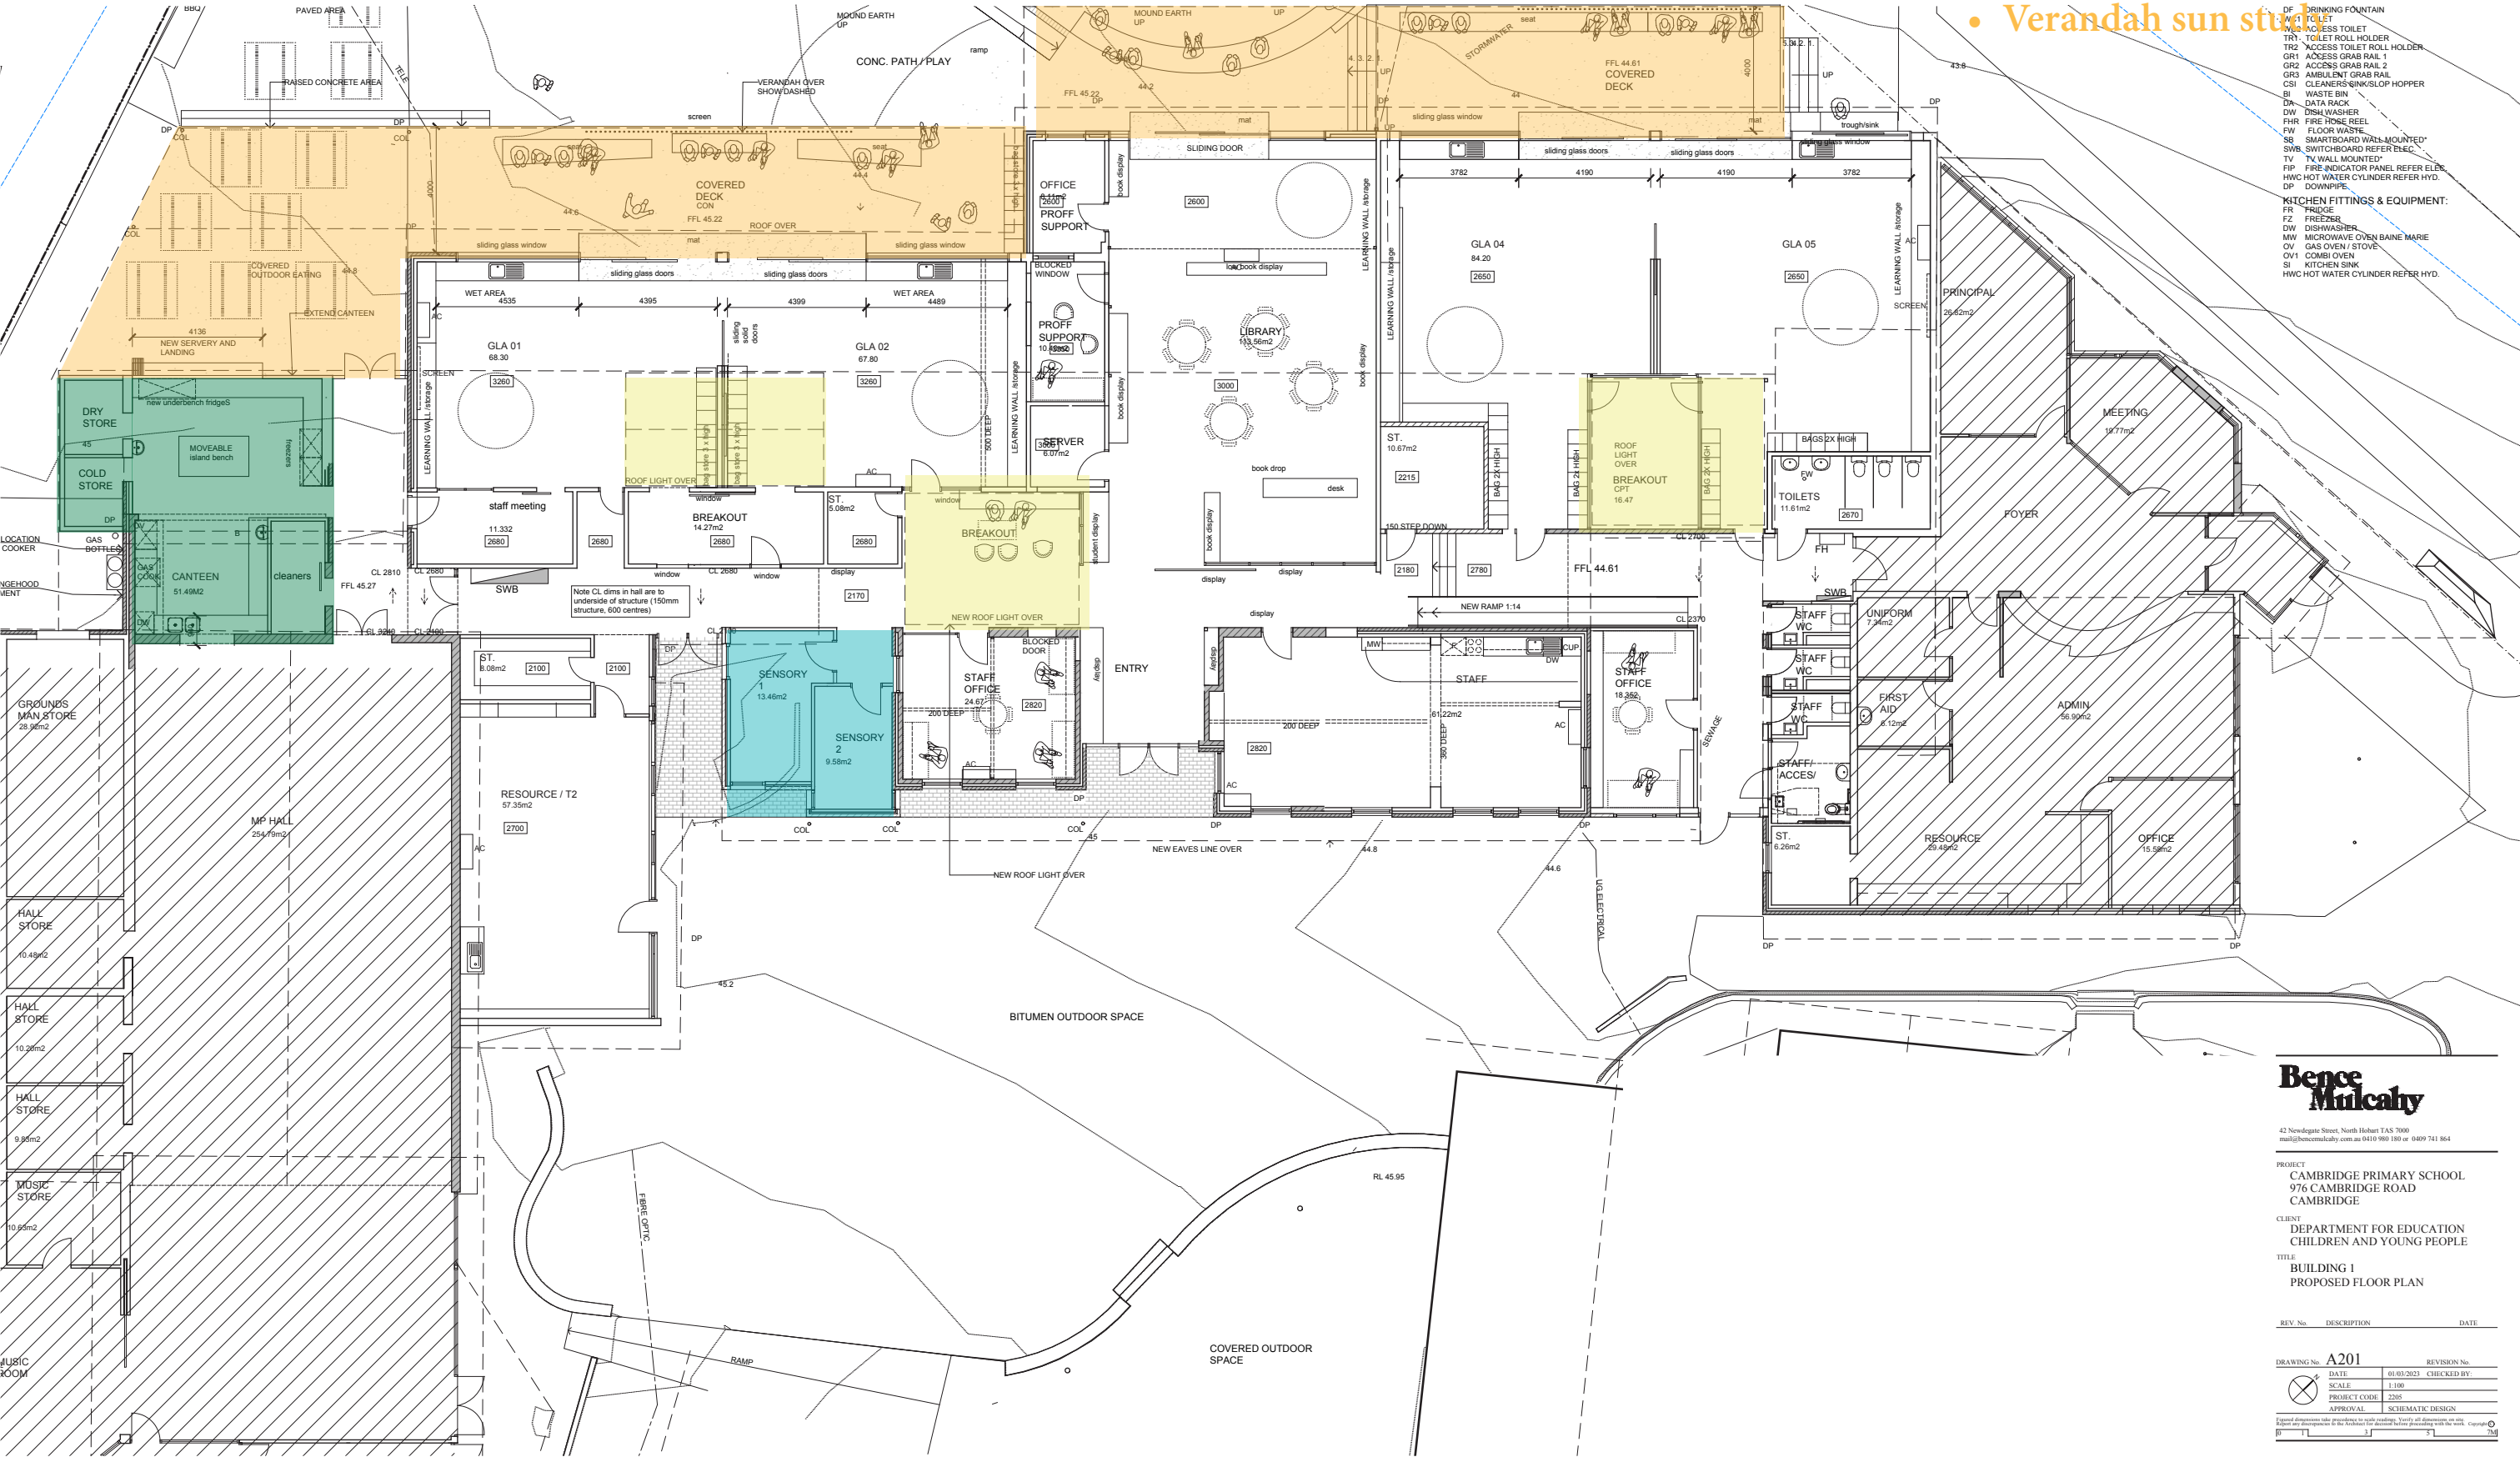



- Briefing to be confirmed with canteen:**


- Total floor area 51.5m2
- Combi oven
- Cool room
- New commercial rangehood
- Relocate pantry and dry store







- Roof pops
- Internal WC / storage layout
- Existing kinder servery window / doors
- Bike storage under building

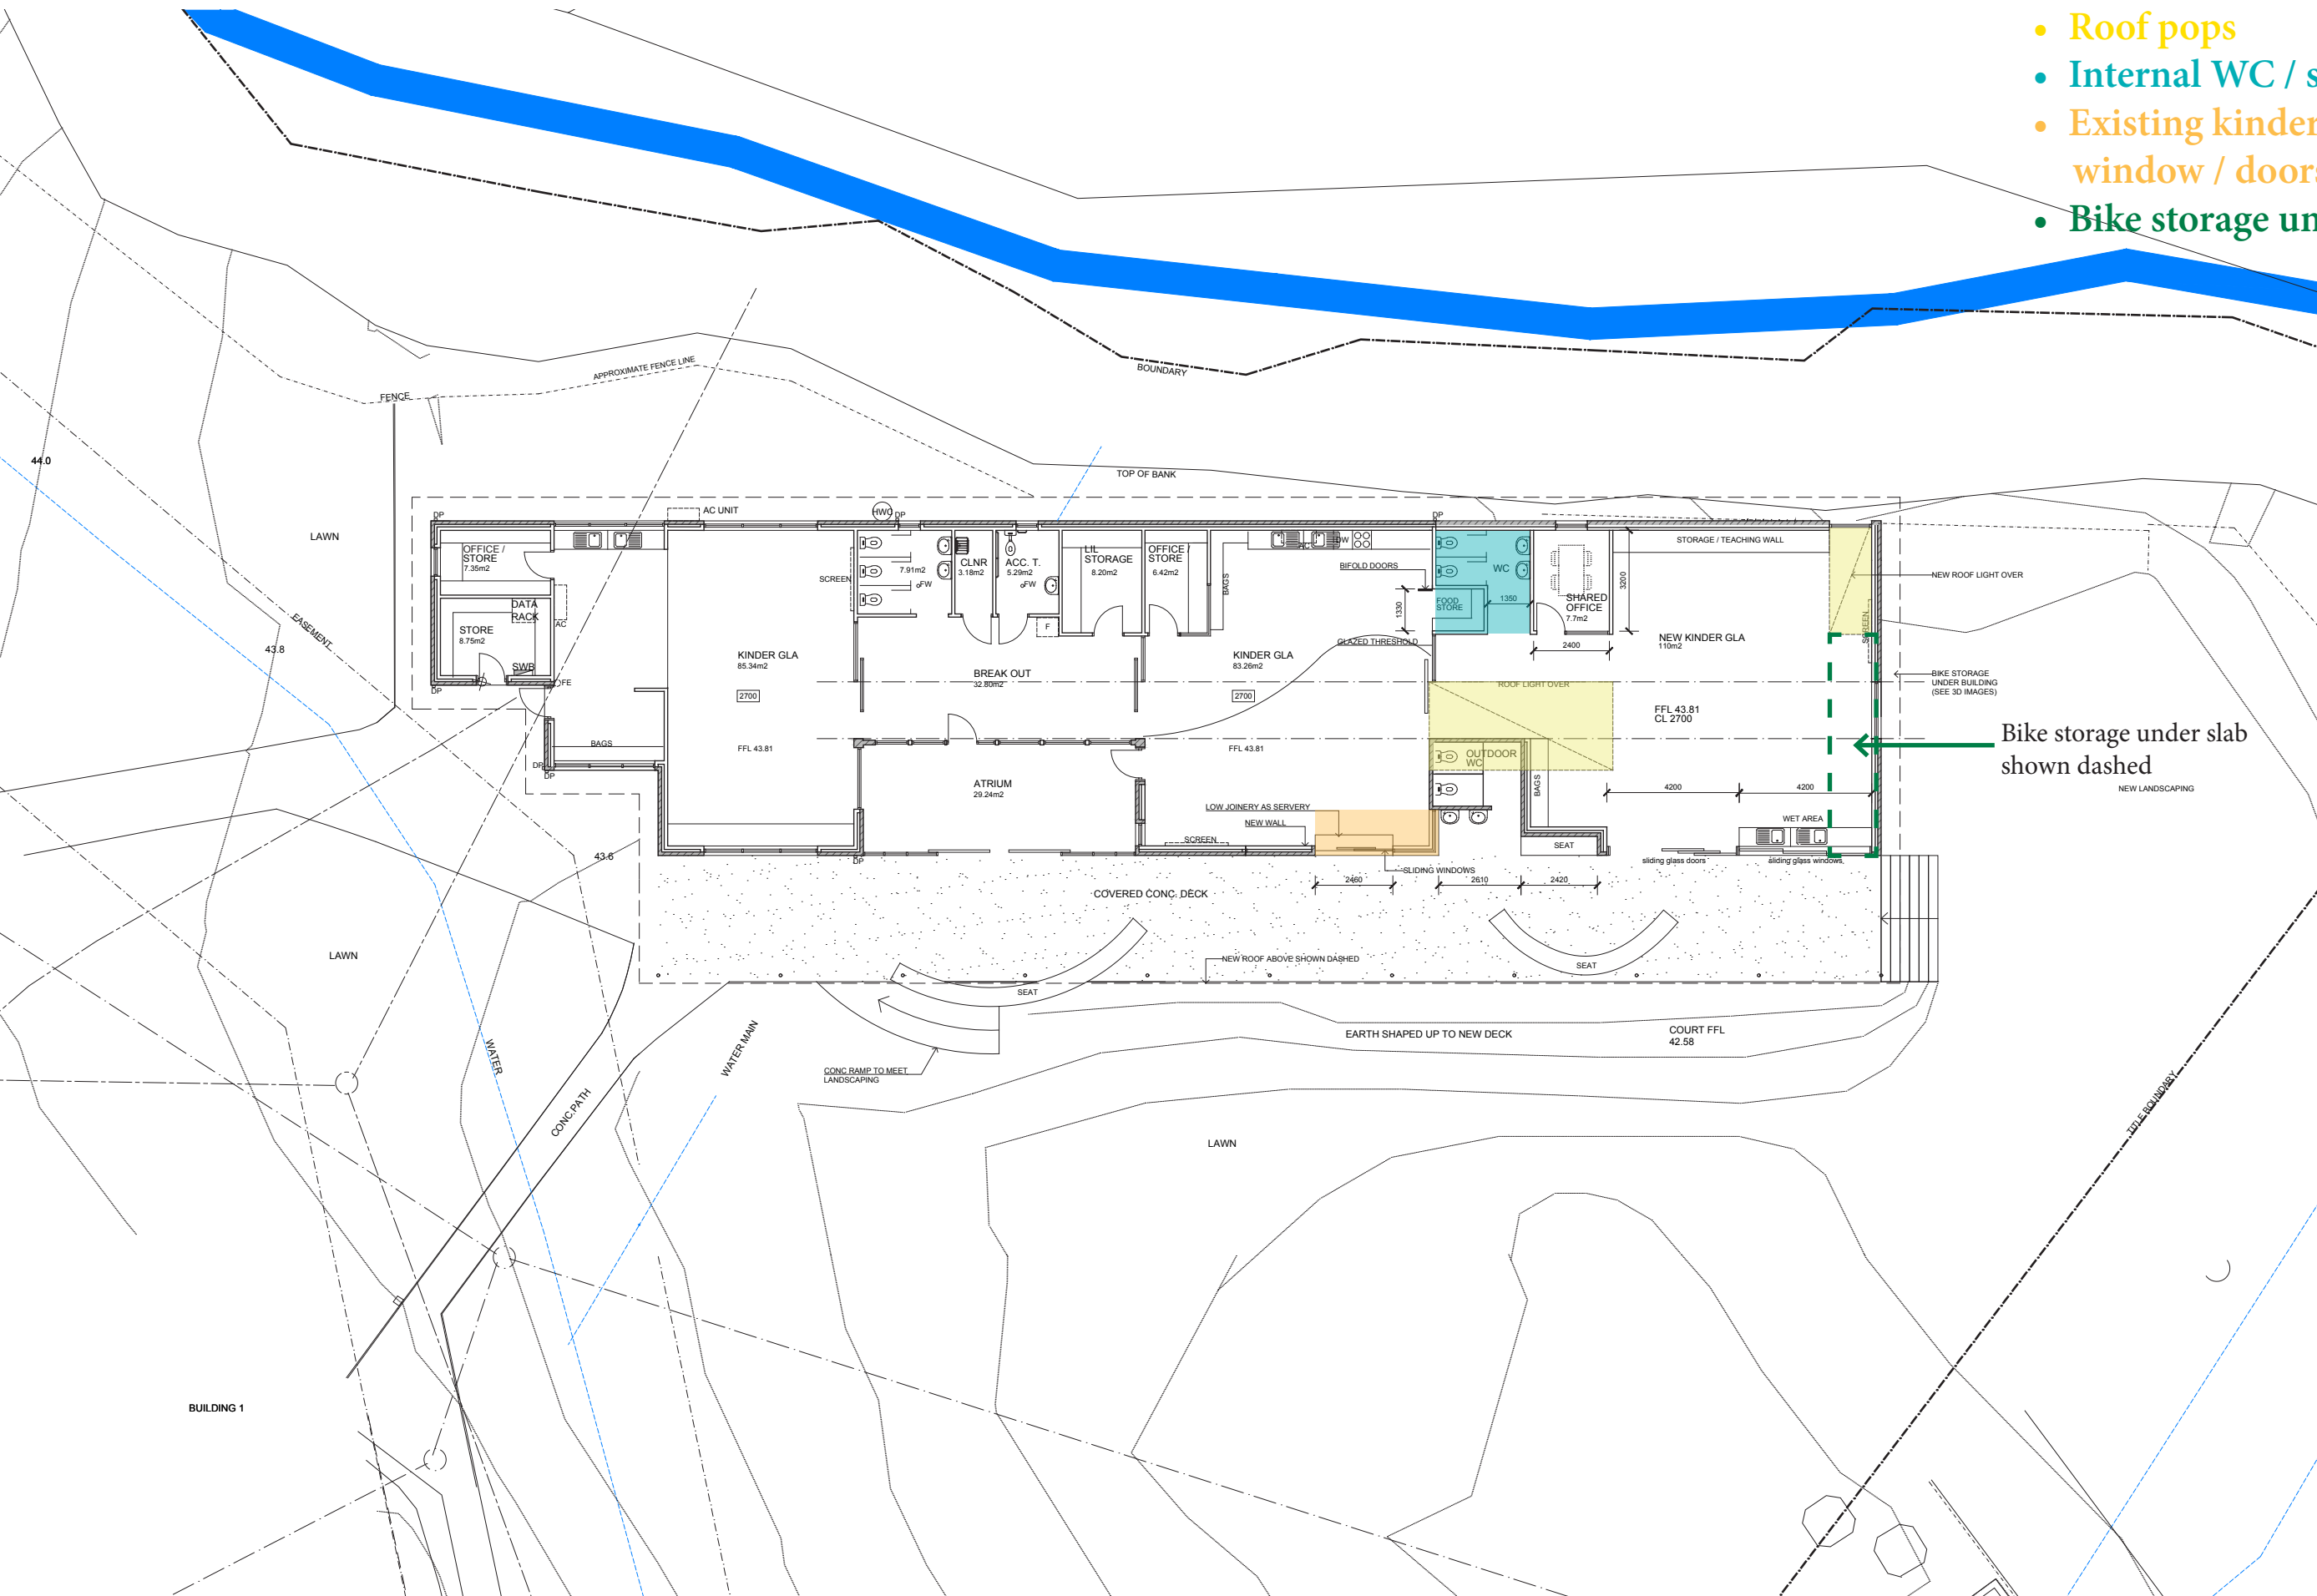




- North/west facing roof pop
- Provides light to new GLA
- Provides bush view and rivulet connection to Kinder
- Creates sunny nook for sitting/play
- Approx 5.4m high x 1.2m wide glazing





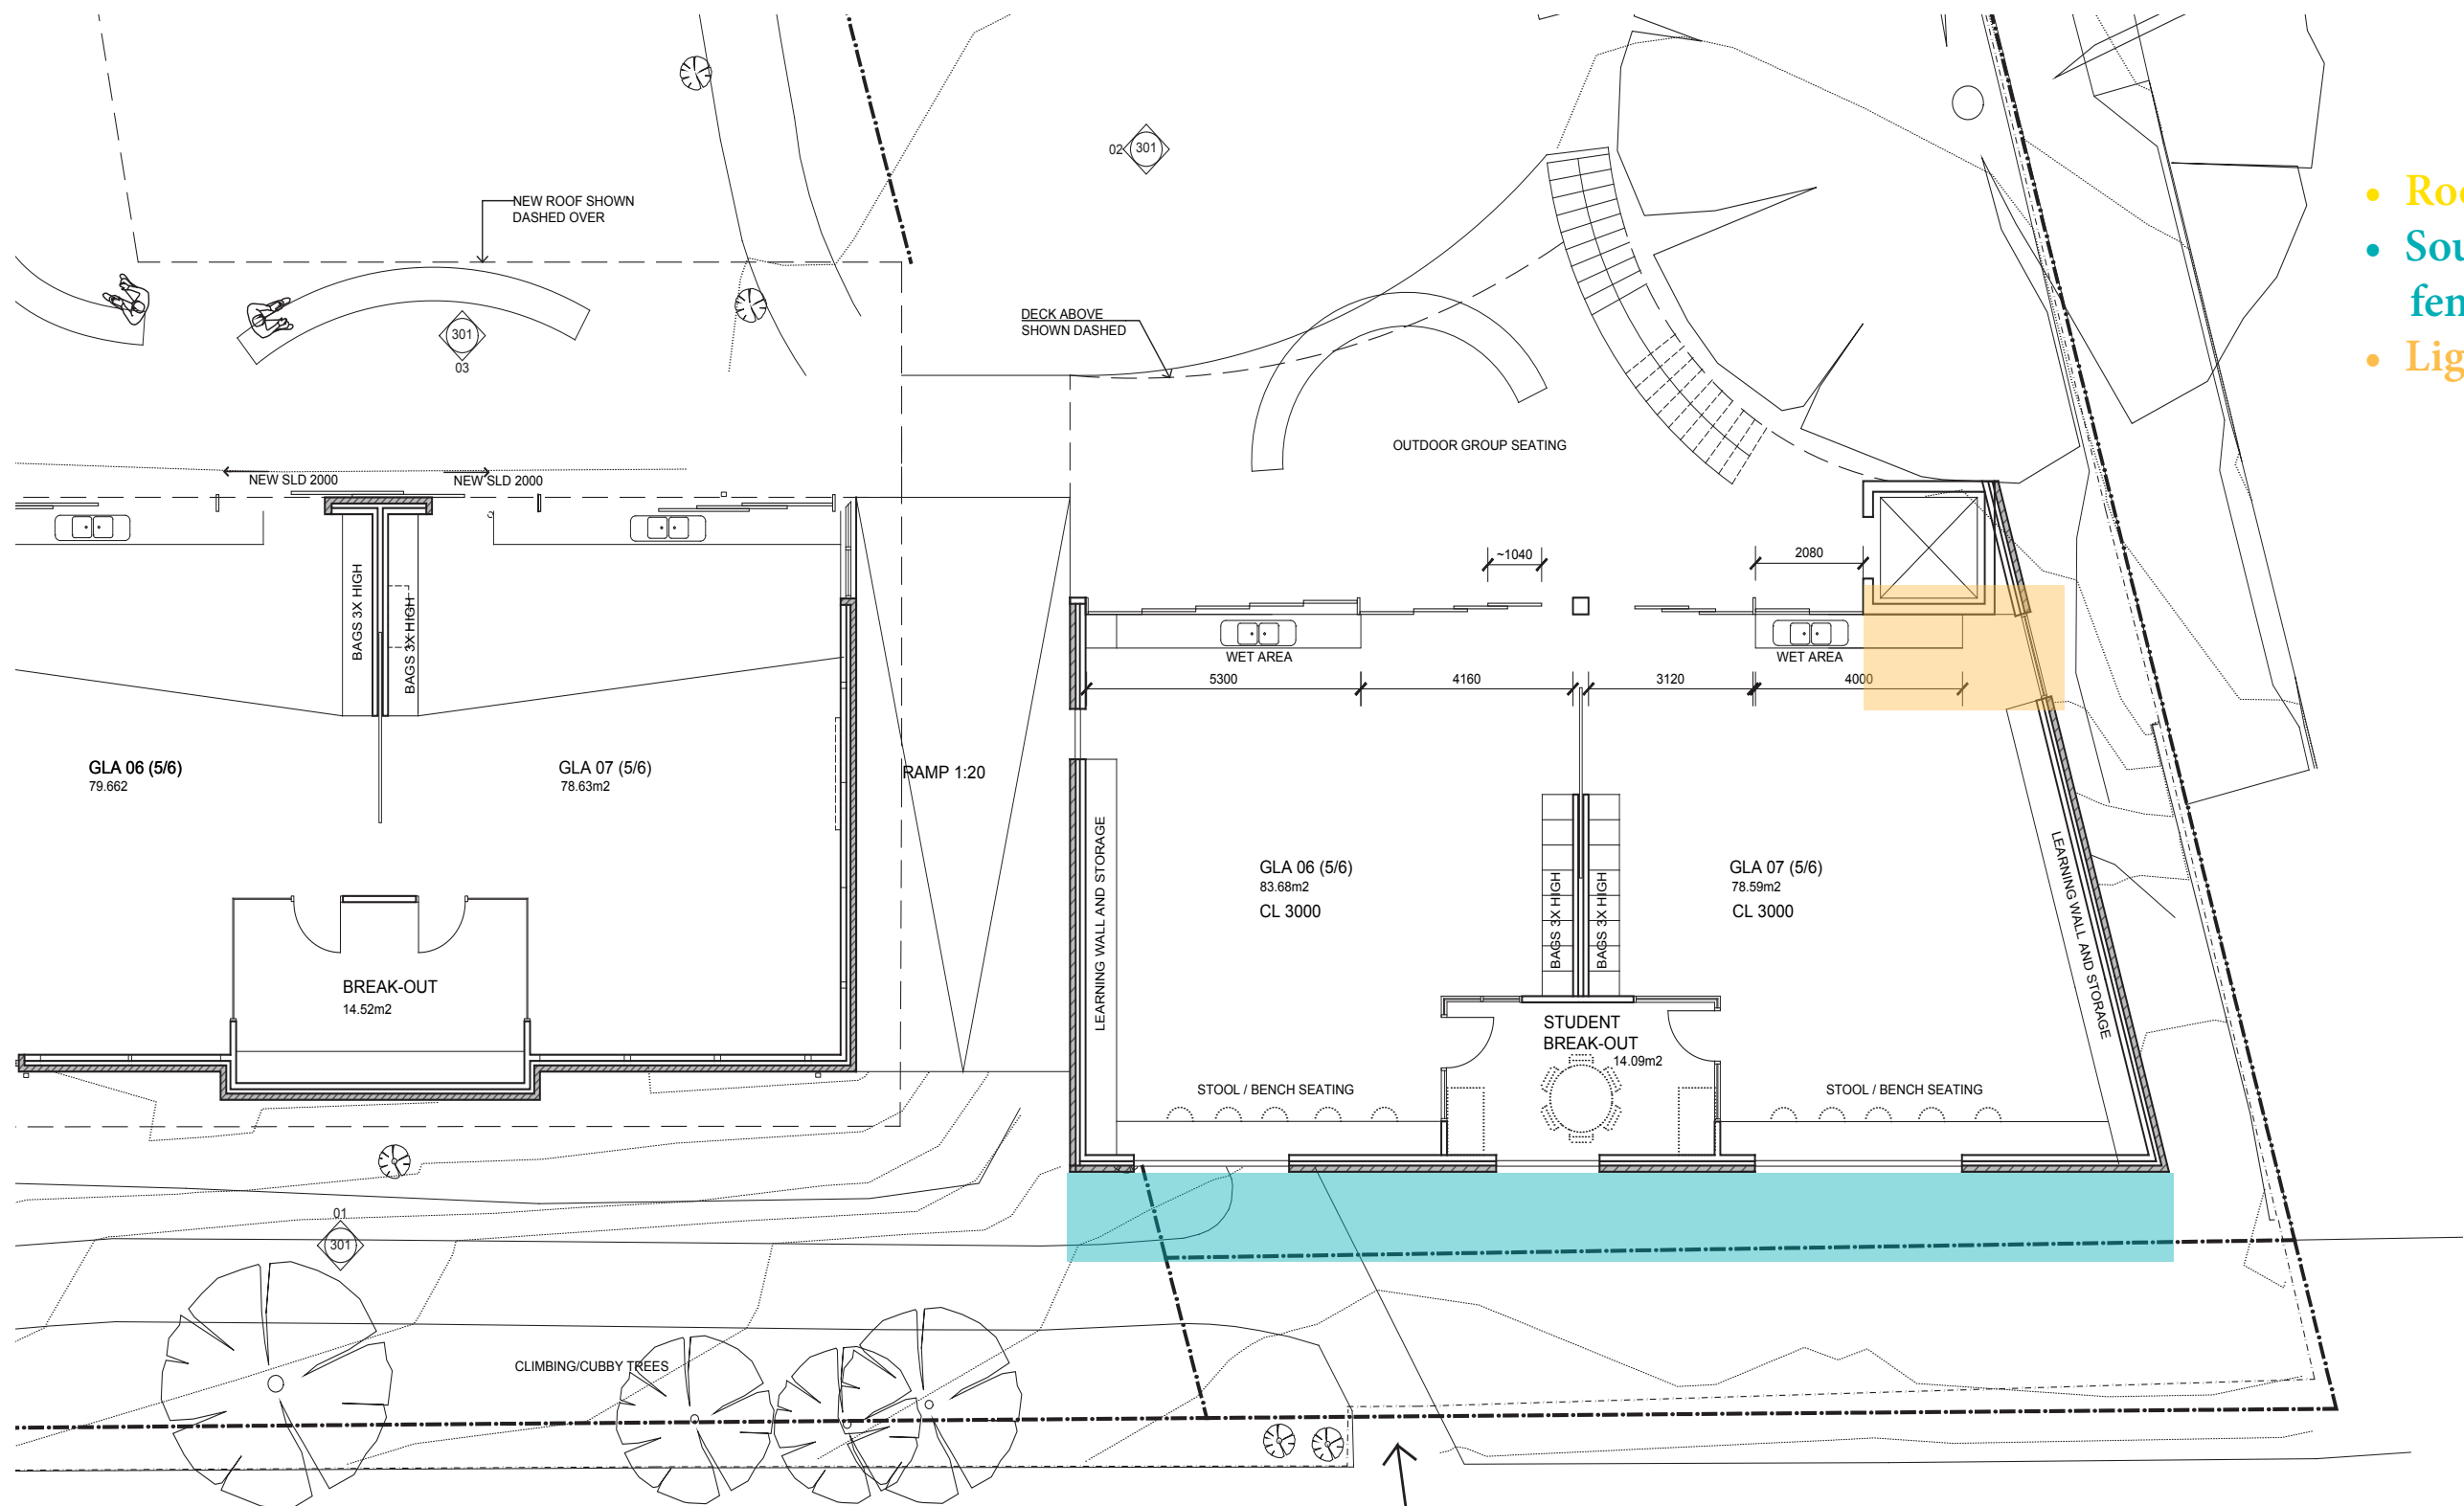

- Roof pops
- South facade/edge & fence line
- Light to east GLA

Bence Mulcahy


42 Newdegate Street, North Hobart TAS 7000
mail@bencemulcahy.com.au 0410 980 180 or 0409 741 864

PROJECT
CAMBRIDGE PRIMARY SCHOOL
976 CAMBRIDGE ROAD
CAMBRIDGE

DEPARTMENT FOR EDUCATION
CHILDREN AND YOUNG PEOPLE

TITLE
BUILDING 2
PROPOSED LOWER FLOOR PLAN

REV. No.	DESCRIPTION	DATE
----------	-------------	------

DRAWING No.	A201	REVISION No.
	DATE	03/03/2023
	SCALE	1:100
	PROJECT CODE	2205
	APPROVAL	SCHEMATIC DESIGN

Figured dimensions take precedence to scale readings. Verify all dimensions on site. Report any discrepancies to the Architect for decision before proceeding with the work. Copyright ©



