

Room Name 1 Bed Room - Isolation - Negative Pressure, Type 1 Room Number 1BR-IS-N1

Revision	4				
Issue Date	05.04.18				
BRIEFING					
Briefed Area	15.00 m ²				
Hours of Operation	24 Hours				
Occupancy	1 patient; 1-2 staff; 1-2 visitors				
Acoustics	Acoustic privacy is required				
Remarks					
Description / Special Requirements	A 1 Bed Room - Isolation (Negative Pressure) will accommodate one patient requiring respiratory isolation to prevent the transmittion of infection. The room will be capable of delivering a range of clinical care and treatment. The room will have an attached Anteroom which will be used by staff and visitors so they can don PPE. The patients will be transferred in and out of the room via the patient doors, rather than the Anteroom. This arrangement also makes the room easier to use when not needed for negative pressure isolation. The spatial allowance will accommodate: staff working at either side of the bed however it is assumed that nursing care will predominately occur at the side of the bed closest to the entry door. The arrangement of the medical services panel reflects this assumption - the movement of equipment around all sides of the bed (e.g. a mobile hoist) and a ceiling mounted hoist. While the ceiling mounted hoist is shown, inclusion will be dependent on jurisdictional policies. Natural light and outlook is essential and the patients will requirement outlook from either the bed or chair, preferably both. Door glazing and an internal window is recommended with this option but will depend on the location of the Ensuite. For further information relating to specific requirements, refer to AusHFG Isolation Rooms - Engineering and Design Requirements. Notes applied to floor ratings respond to current AS 4586 and associated HB198 requirements - compliance with current regulations and jurisdictional policy must be verified by project teams on each project.				
SERVICES					
General Requirements	BODY PROTECTED = Yes	CARDIAC PROTECTED = No			
Air	AIRCONDITIONING = No	AIRCONDITIONING: hepa filtered = No			
	AIRCONDITIONING: positive pressure = No	AIRCONDITIONING: negative pressure = Yes			
	EXHAUST: room exhaust = No	VENTILATION = No			
Lighting	LIGHTING: colour corrected = Yes	LIGHTING: dimmable = No			
	LIGHTING: downlights = No	LIGHTING: downlights, dimmable = No			
	LIGHTING: fluorescent/LED, downlights = No	LIGHTING: fluorescent/LED, flush with ceiling, tamper proof = No			
	LIGHTING: fluorescent/LED, general = No	LIGHTING: indirect = No			
Nurse Call	NURSE CALL SYSTEM = Yes				

Room Fabrics

AusHFG code	Description	Comment
CLGE-001	CEILING: plasterboard, bulkhead, paint	joinery can optionally be used as bulkhead above cupboard
CLFS-006	CEILING: plasterboard, flush set, suspended, paint, washable	tiles may also be acceptable dependent upon acuity of patient
CLCN-008	CORNICE: square set flush between wall and ceiling, paint	
DWGL-033	DOOR: 1400mm c/o, 1 1/2 leaf, observation panel, solid core/glass, paint	door closer required. Obs panel could alternatively be provided in wall
DWPR-005	DOOR PROTECTION: protection plate to 900 AFFL	
DWPR-010	DOOR PROTECTION: to door frame, PVC, prefinished	optional
FLVY-007	FLOOR FINISH: vinyl, seamless, coved, standard slip resistant	floor finish must be minimum slip rating R10; Pendulum P3





Room Name 1 Bed Room - Isolation - Negative Pressure, Type 1 Room Number 1BR-IS-N1

AusHFG code	Description	Comment
		or agreed equivalent to extend under basin
DWOB-003	OBSERVATION: internal window, alum/glass, double glazed, integral venetian blind, powdercoat	optional
FLSK-010	SKIRTING: vinyl, floor vinyl coved, 150H, prefinished	
WLWA-004	WALL FINISH: paint, acrylic, washable	
WLWA-010	WALL FINISH: splashback, vinyl	to basin
WLPR-001	WALL PROTECTION: bed protection wall panel	
DWWH-005	WINDOW	natural light & outlook essential

Fittings, Furniture and Equipment (FF&E) Items

AusHFG code	Description	Group	Qty	Comment		
MMGE-002	ADAPTER: suction	3	1			
HYBA-010	BASIN: handwash, Type B	1	1	refer to BHWS-B (similar)		
MMBE-010	BED: patient, electric with mattress	3	1			
FQCW-016	BIN: waste, general, 20L 3 1					
DWWD-007	BLIND: venetian, integral	1	1	to window		
FIHR-004	BRACKET: for display screen, ceiling mounted	1	1			
FIHR-019	BRACKET: for suction bottle	2	1			
MMGE-019	CHAIR: patient	3	1			
FQBS-030	CHAIR: visitor, patient	3	1			
FIJO-130	CUPBOARD: tall, single door, adj shelves and clothes rail	1	1	wardrobe		
FQGE-010	CURTAIN: privacy screen	3	1			
FIDI-001	DISPENSER: alcohol based hand rub	2	1			
FIDI-014	DISPENSER: disposable glove	2	1	to basin		
FIDI-022	DISPENSER: moisturiser	2	1	to basin		
FIDI-025	DISPENSER: paper/hand towel	2	1	to basin		
FIDI-030	DISPENSER: soap	2	1	to basin		
FIDI-031	DISPENSER: soap antiseptic	2	1	to basin		
ITBU-012	DISPLAY SCREEN: patient entertainment system	1	1			
MGFP-002	FLOWMETER: medical air	3	1			
MGFP-004	FLOWMETER: oxygen	3	1			
MMBE-052	LIFTER: patient, ceiling mounted, cassette motor for track	1	1	optional, for patient lifter track		
MMBE-054	LIFTER: patient, ceiling mounted, sling component	component 3 1 optio		optional, for patient lifter motor		
MMBE-056	LIFTER: patient, ceiling mounted, track, linear	1	1	optional, consideration of sealing of ceiling fixing requried		
FQSN-051	LOCKER: 2 drawers, open under, lockable, mobile	3	1			
MMGE-100	SUCTION BOTTLE	3	1			
FQTA-013	TABLE: overbed	3	1			
HYTP-037	TAPWARE: mixer, elbow levers	1	1	to basin; sensor mixer optional		






Room Name 1 Bed Room - Isolation - Negative Pressure, Type 1 Room Number 1BR-IS-N1

AusHFG code	Description	Group	Qty	Comment
ITNE-049	TELEPHONE: handset, desktop	3	1	
FIRT-040	TRACK: curtain, privacy, L shaped, angled	1	1	
FIBM-019	WHITEBOARD: fixed, magnetic	2	1	

Engineering Services

AHHA

AusHFG code	Description	Group	Qty	Comment		
ITCL-004	BUTTON: nurse call, emergency	1	1	+ indicator button & light		
ITCL-006	BUTTON: nurse call, patient to staff	1	1	on services panel, + indicator button & light		
ITCL-008	BUTTON: nurse call, staff assist	1	1	on services panel, + indicator button & light		
MEEX-008	EXHAUST: low level	1	1			
ELGP-208	GPO: double, wall mounted	1	1	bedhead low level, for electric bed		
ELGP-122	GPO: emergency power, single, on services panel	1	4	on services panel		
ELGP-101	GPO: single, ceiling mounted	1	1	for ceiling mounted display screen		
ELGP-105	GPO: single, on services panel	1	4	on services panel		
ELGP-109	GPO: single, wall mounted	1	1			
ELGP-110	GPO: single, wall mounted, cleaner	1	1			
ITCL-028	HANDSET: nurse call, with patient to staff call button	1	1	on services panel, + light switch on the handset		
LIFX-017	LIGHT: night light	1	1			
LIFX-011	LIGHT: reading light	1	1	up/down light		
ITIN-025	OUTLET: data, double RJ45, on services panel	1	1	on services panel, 1 outlet for telephone		
ITIN-070 OUTLET: MATV		1	1	for patient entertainment system. May be replace with data outlet, decision to be made at project level		
MGAS-022	OUTLET: medical air (MA), on services panel	1	1	on services panel		
MGAS-042	OUTLET: oxygen (O2), on services panel	1	1	on services panel		
MGAS-062	OUTLET: suction, on services panel	1	1	on services panel		
ELPR-006	RCD: residual current device	1	2	on services panel		
MMSP-026	SERVICES PANEL: wall mounted	1	1			
ELBO-015	SWITCH: light, single	1	1	on services panel		
ELBO-015	SWITCH: light, single	1	4			

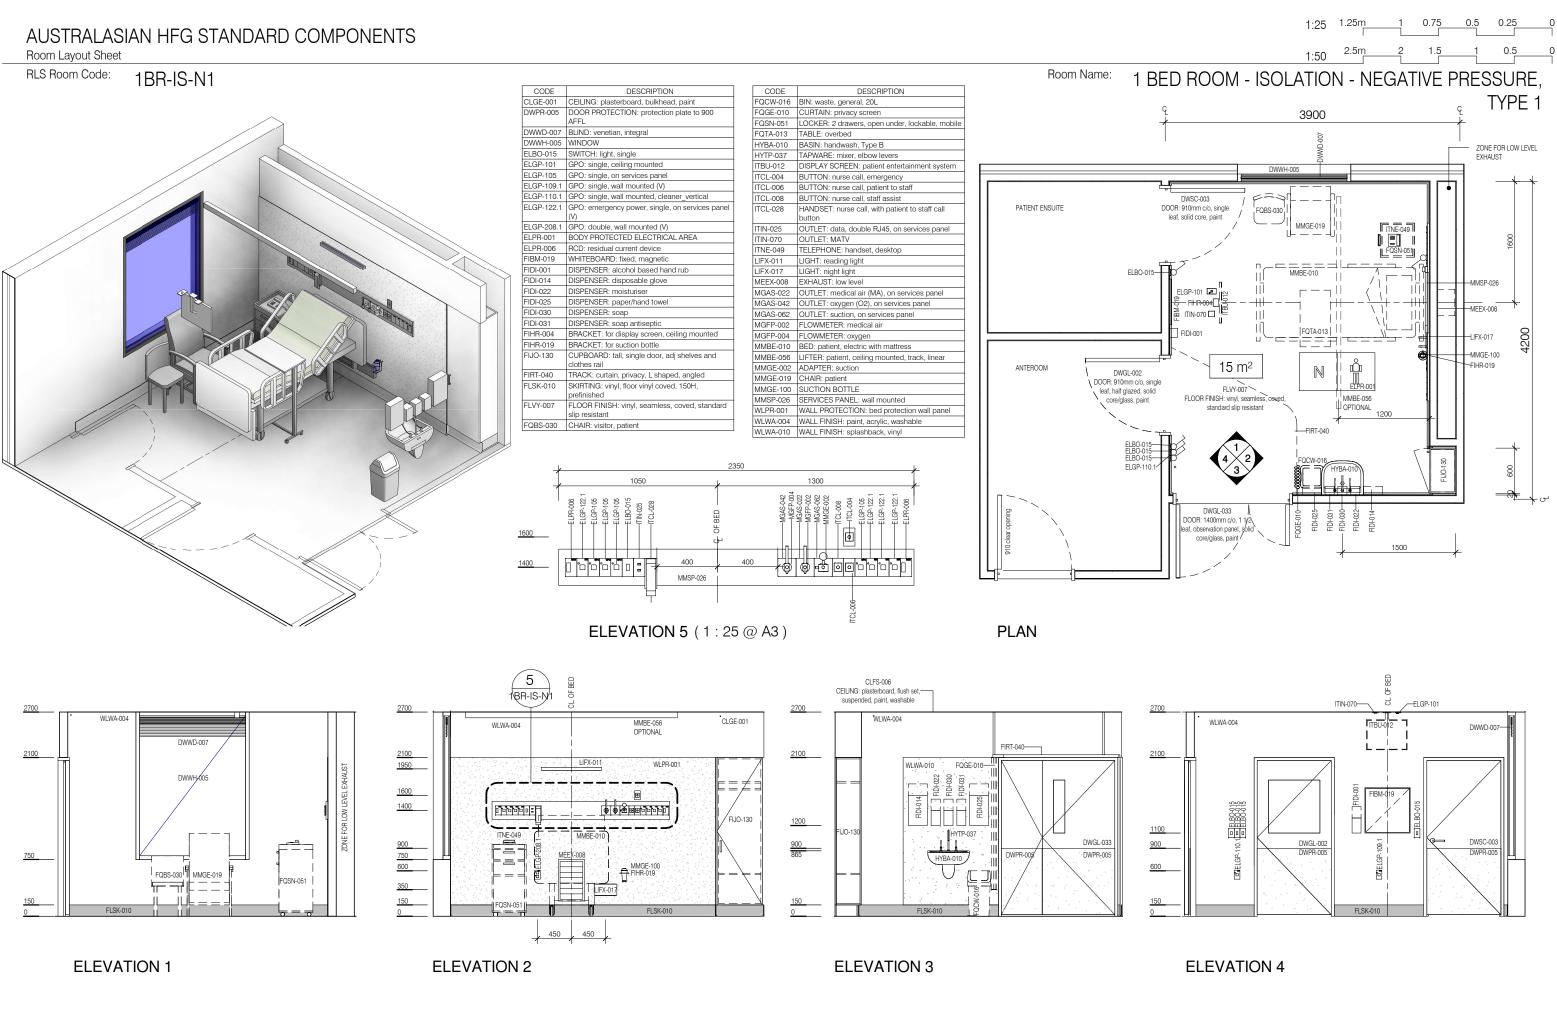

Australasian Health Facility Guidelines	REV	DESCRIPTION	DATE	SCALE SCALE	RLS Room Code	REV
	3 4	General revision incl name change Updated following ERG Review	16.05.2005 05.04.2018	FOR GUIDANCE 1:50 @ /	3 1BR-IS-N1	4