


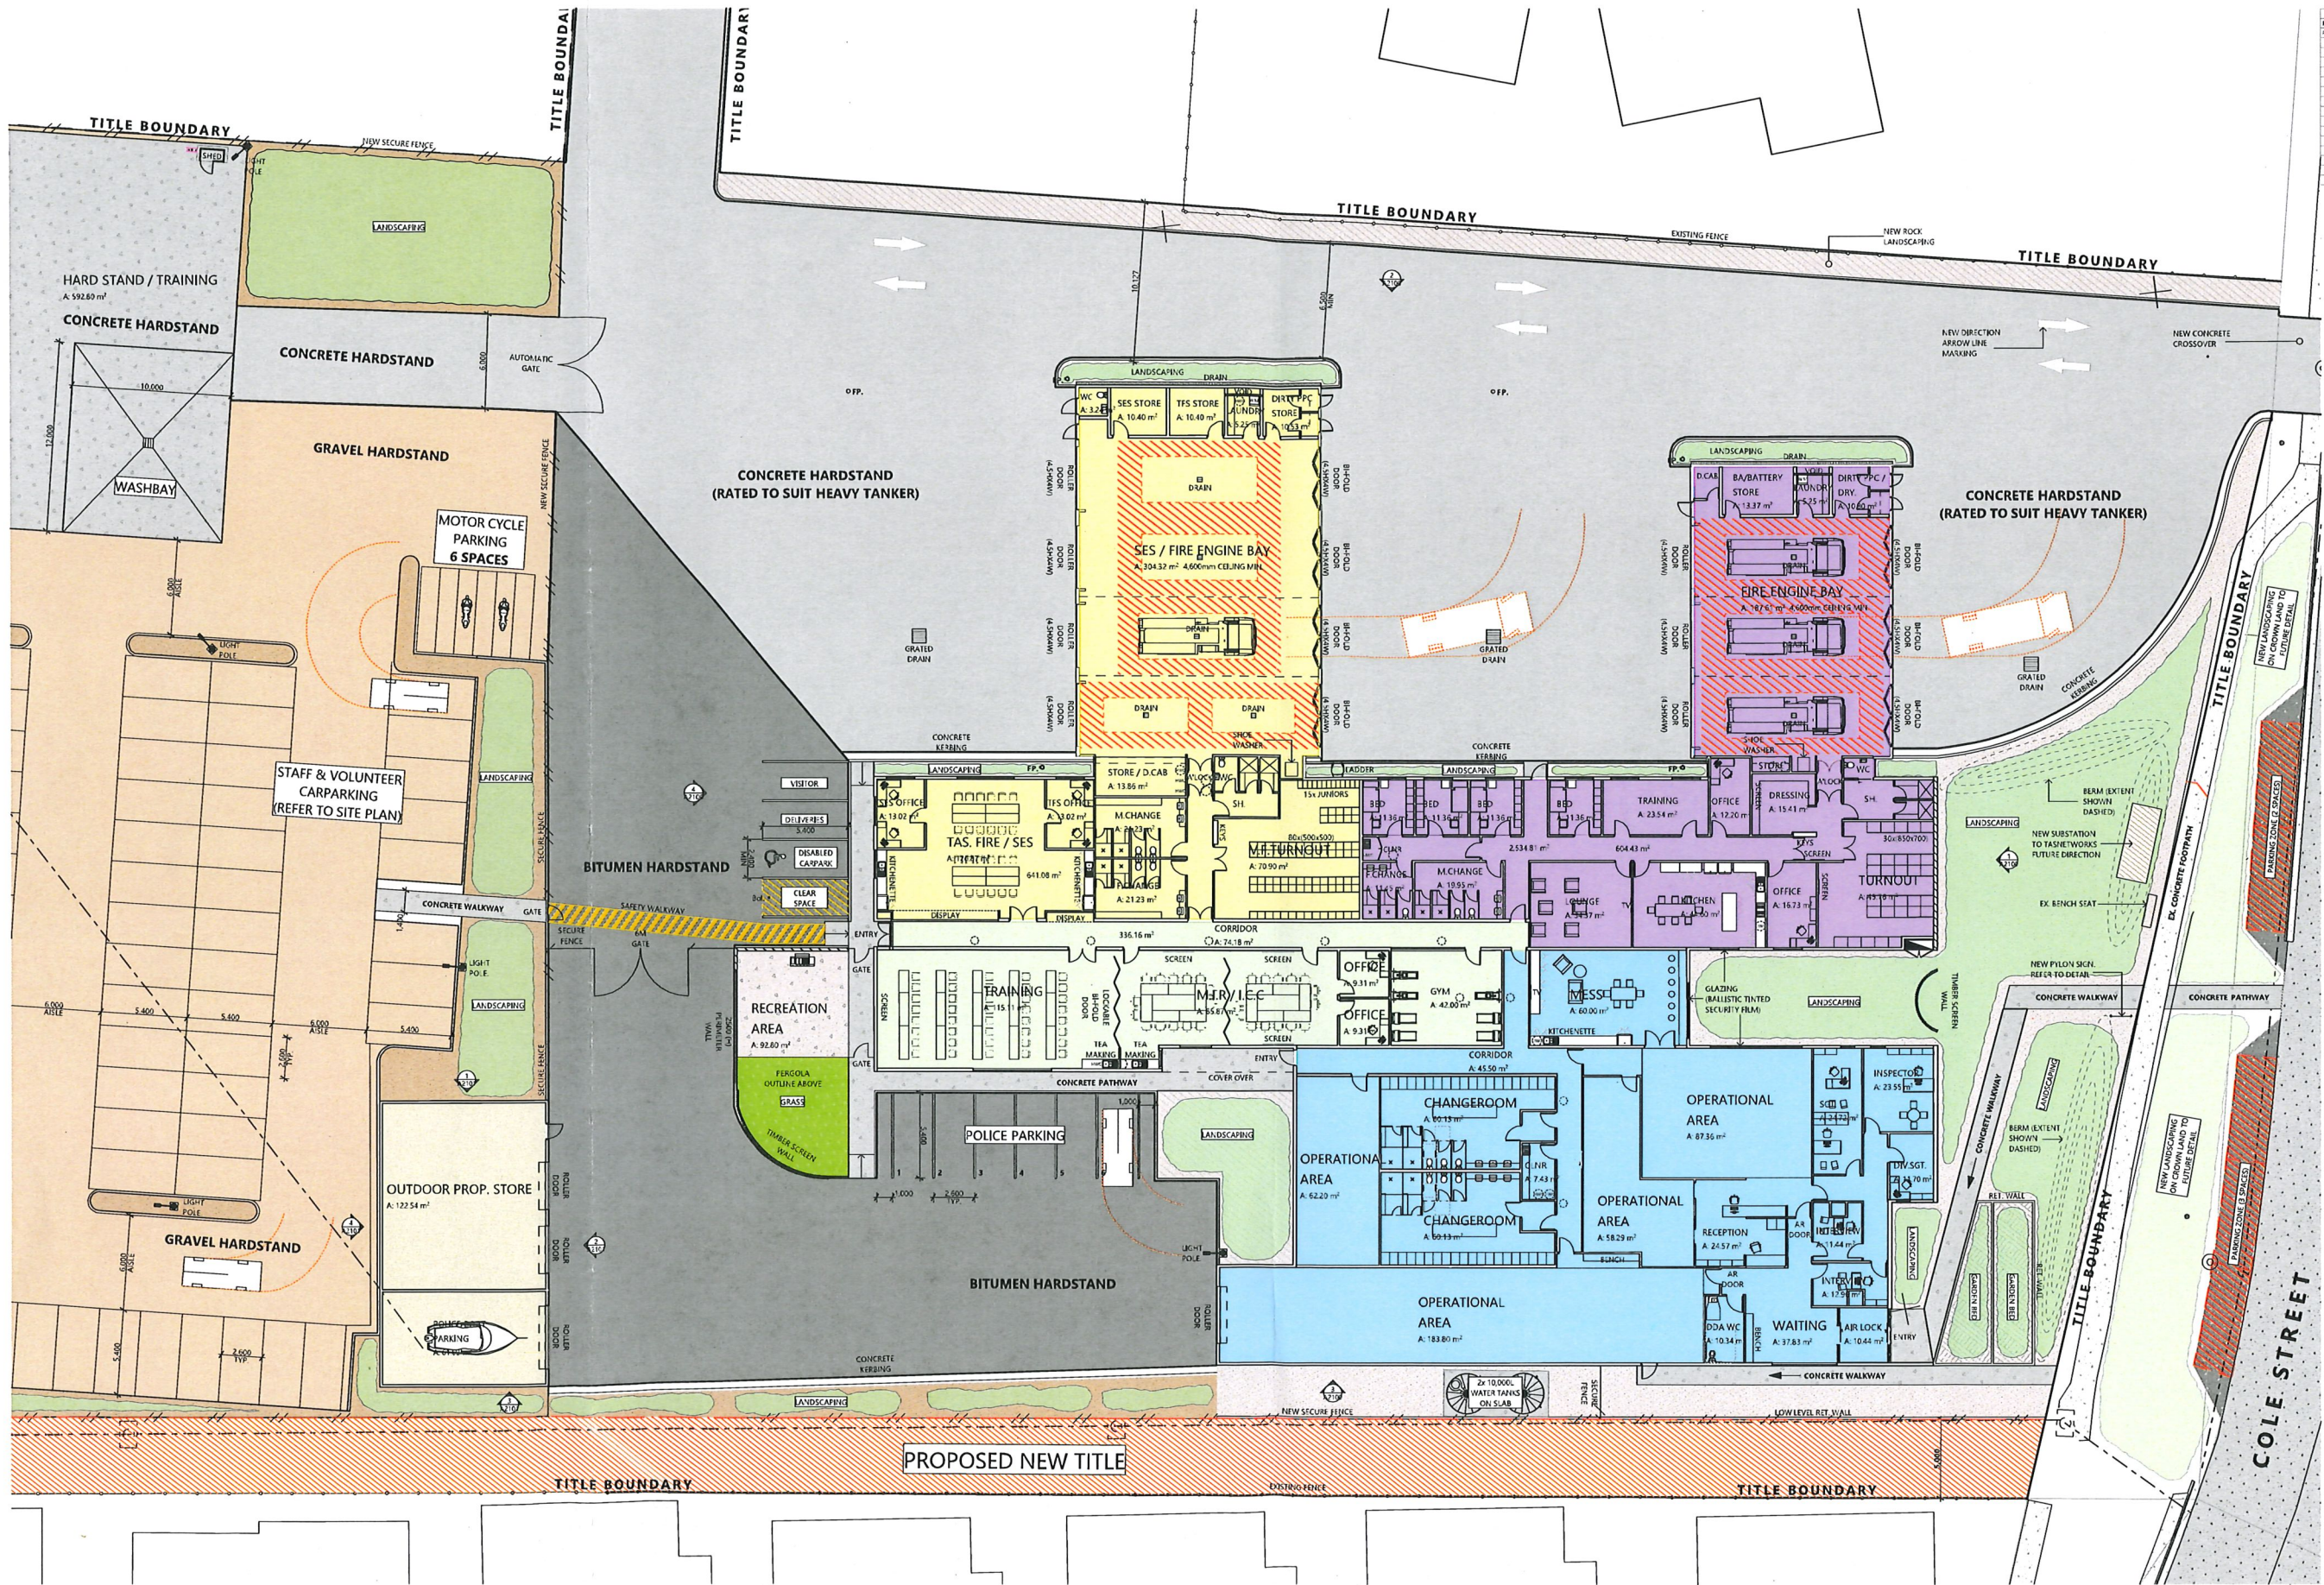

REVISION			
Rev	Description	Date	App
P21	FINAL FOR PERMIT	16/10/2023	TC

ZONE LEGEND

NEW BUILDING FOOTPRINT: 2,534.81m²

- TASMANIA POLICE
FLOOR AREA: 872.39m²
- TASMANIA FIRE SERVICE (VOLUNTEERS) / SES TASMANIA
FLOOR AREA: 641.08m²
- TASMANIA FIRE SERVICE (CAREER FIRE)
FLOOR AREA: 604.31m²
- SHARED SPACE
FLOOR AREA: 336.16m²

SITE & BUILDING PLAN - 1:200
SCALE 1:200
Project Notes: 0mm 2000 4000 6000 8000 10000

SORELL EMERGENCY SERVICES HUB

DEPARTMENT OF POLICE, FIRE & EMERGENCY MANAGEMENT

SITE & BUILDING PLAN

PRELIMINARY
194012

A0001-P21

Tasmanian Government
FMSA | Architecture
ARTAS
ARCHITECTS

© COPYRIGHT THESE DRAWINGS AND THE DESIGNS ARE THE PROPERTY OF ARTAS ARCHITECTS AND LOCKS MARTIN SANDROW ARCHITECTS PTY LTD (JMSA) AND MUST NOT BE USED, REPRODUCED OR COPIED WITHOUT WRITTEN PERMISSION FROM ARTAS ARCHITECTS (A 874 75 009 583 644) AND LOCKS MARTIN SANDROW ARCHITECTS PTY LTD (JMSA) (A 874 44 005 000 855)