


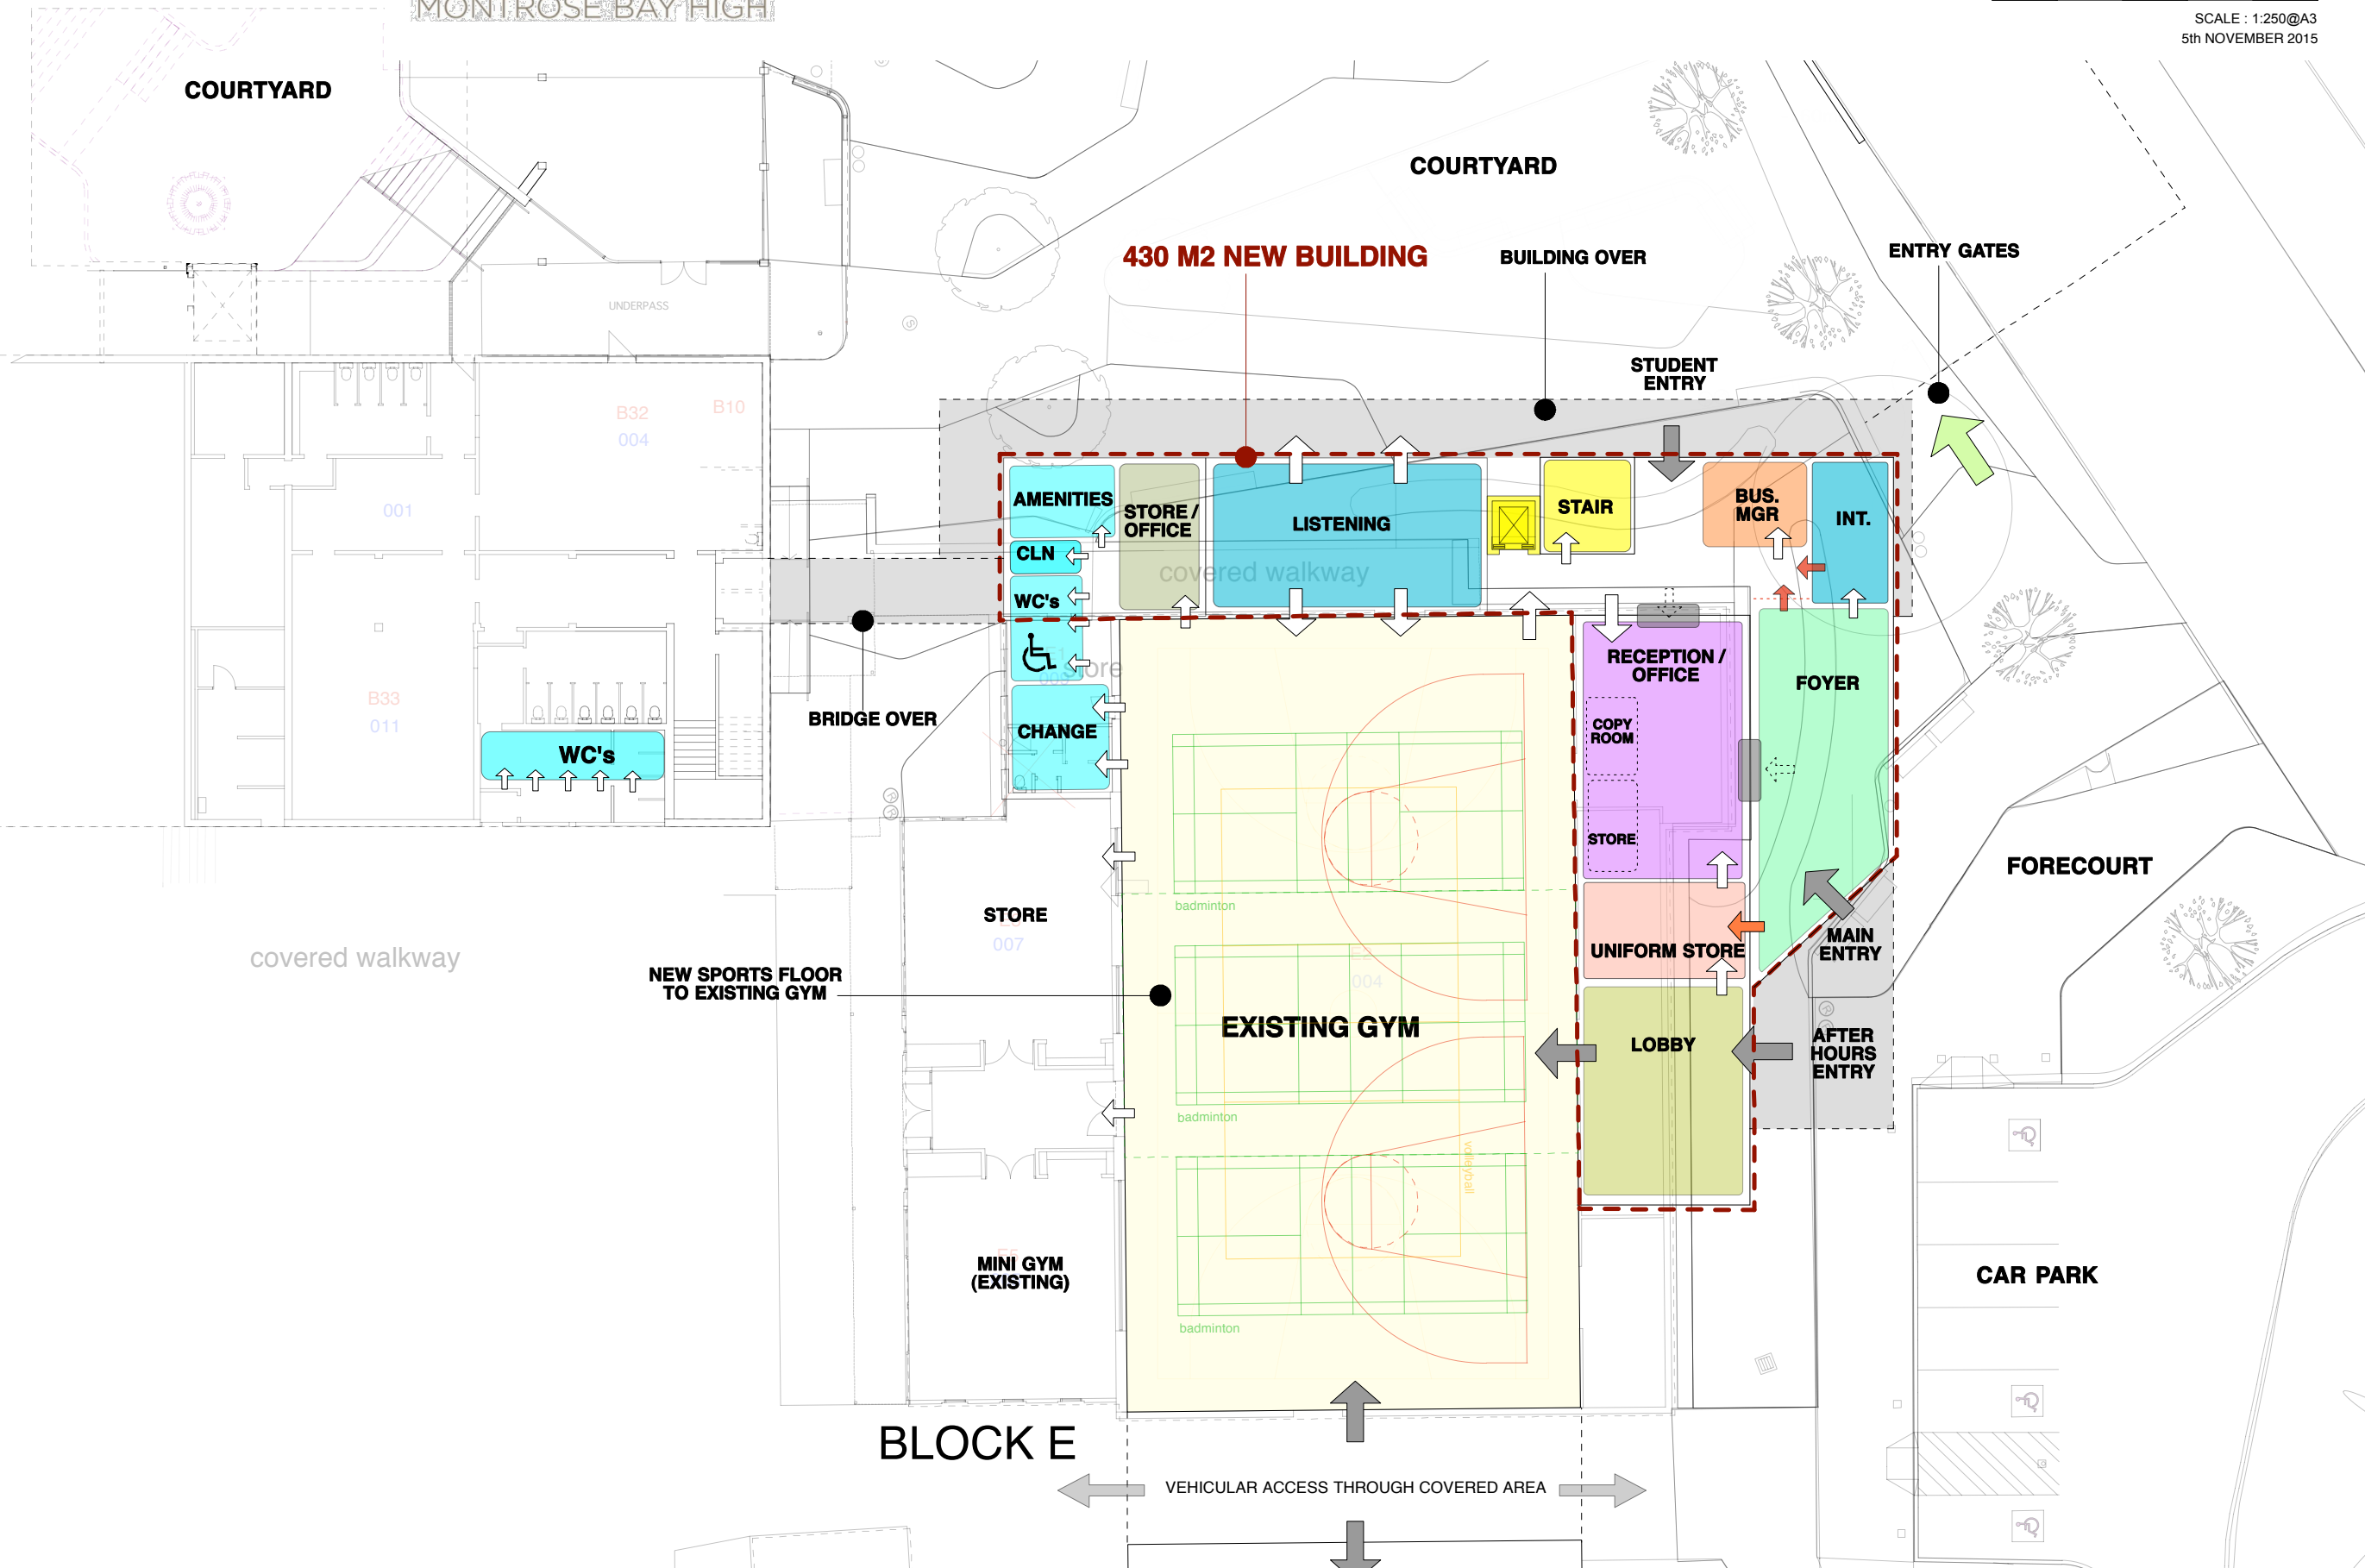




BLOCK B

LEVEL 0



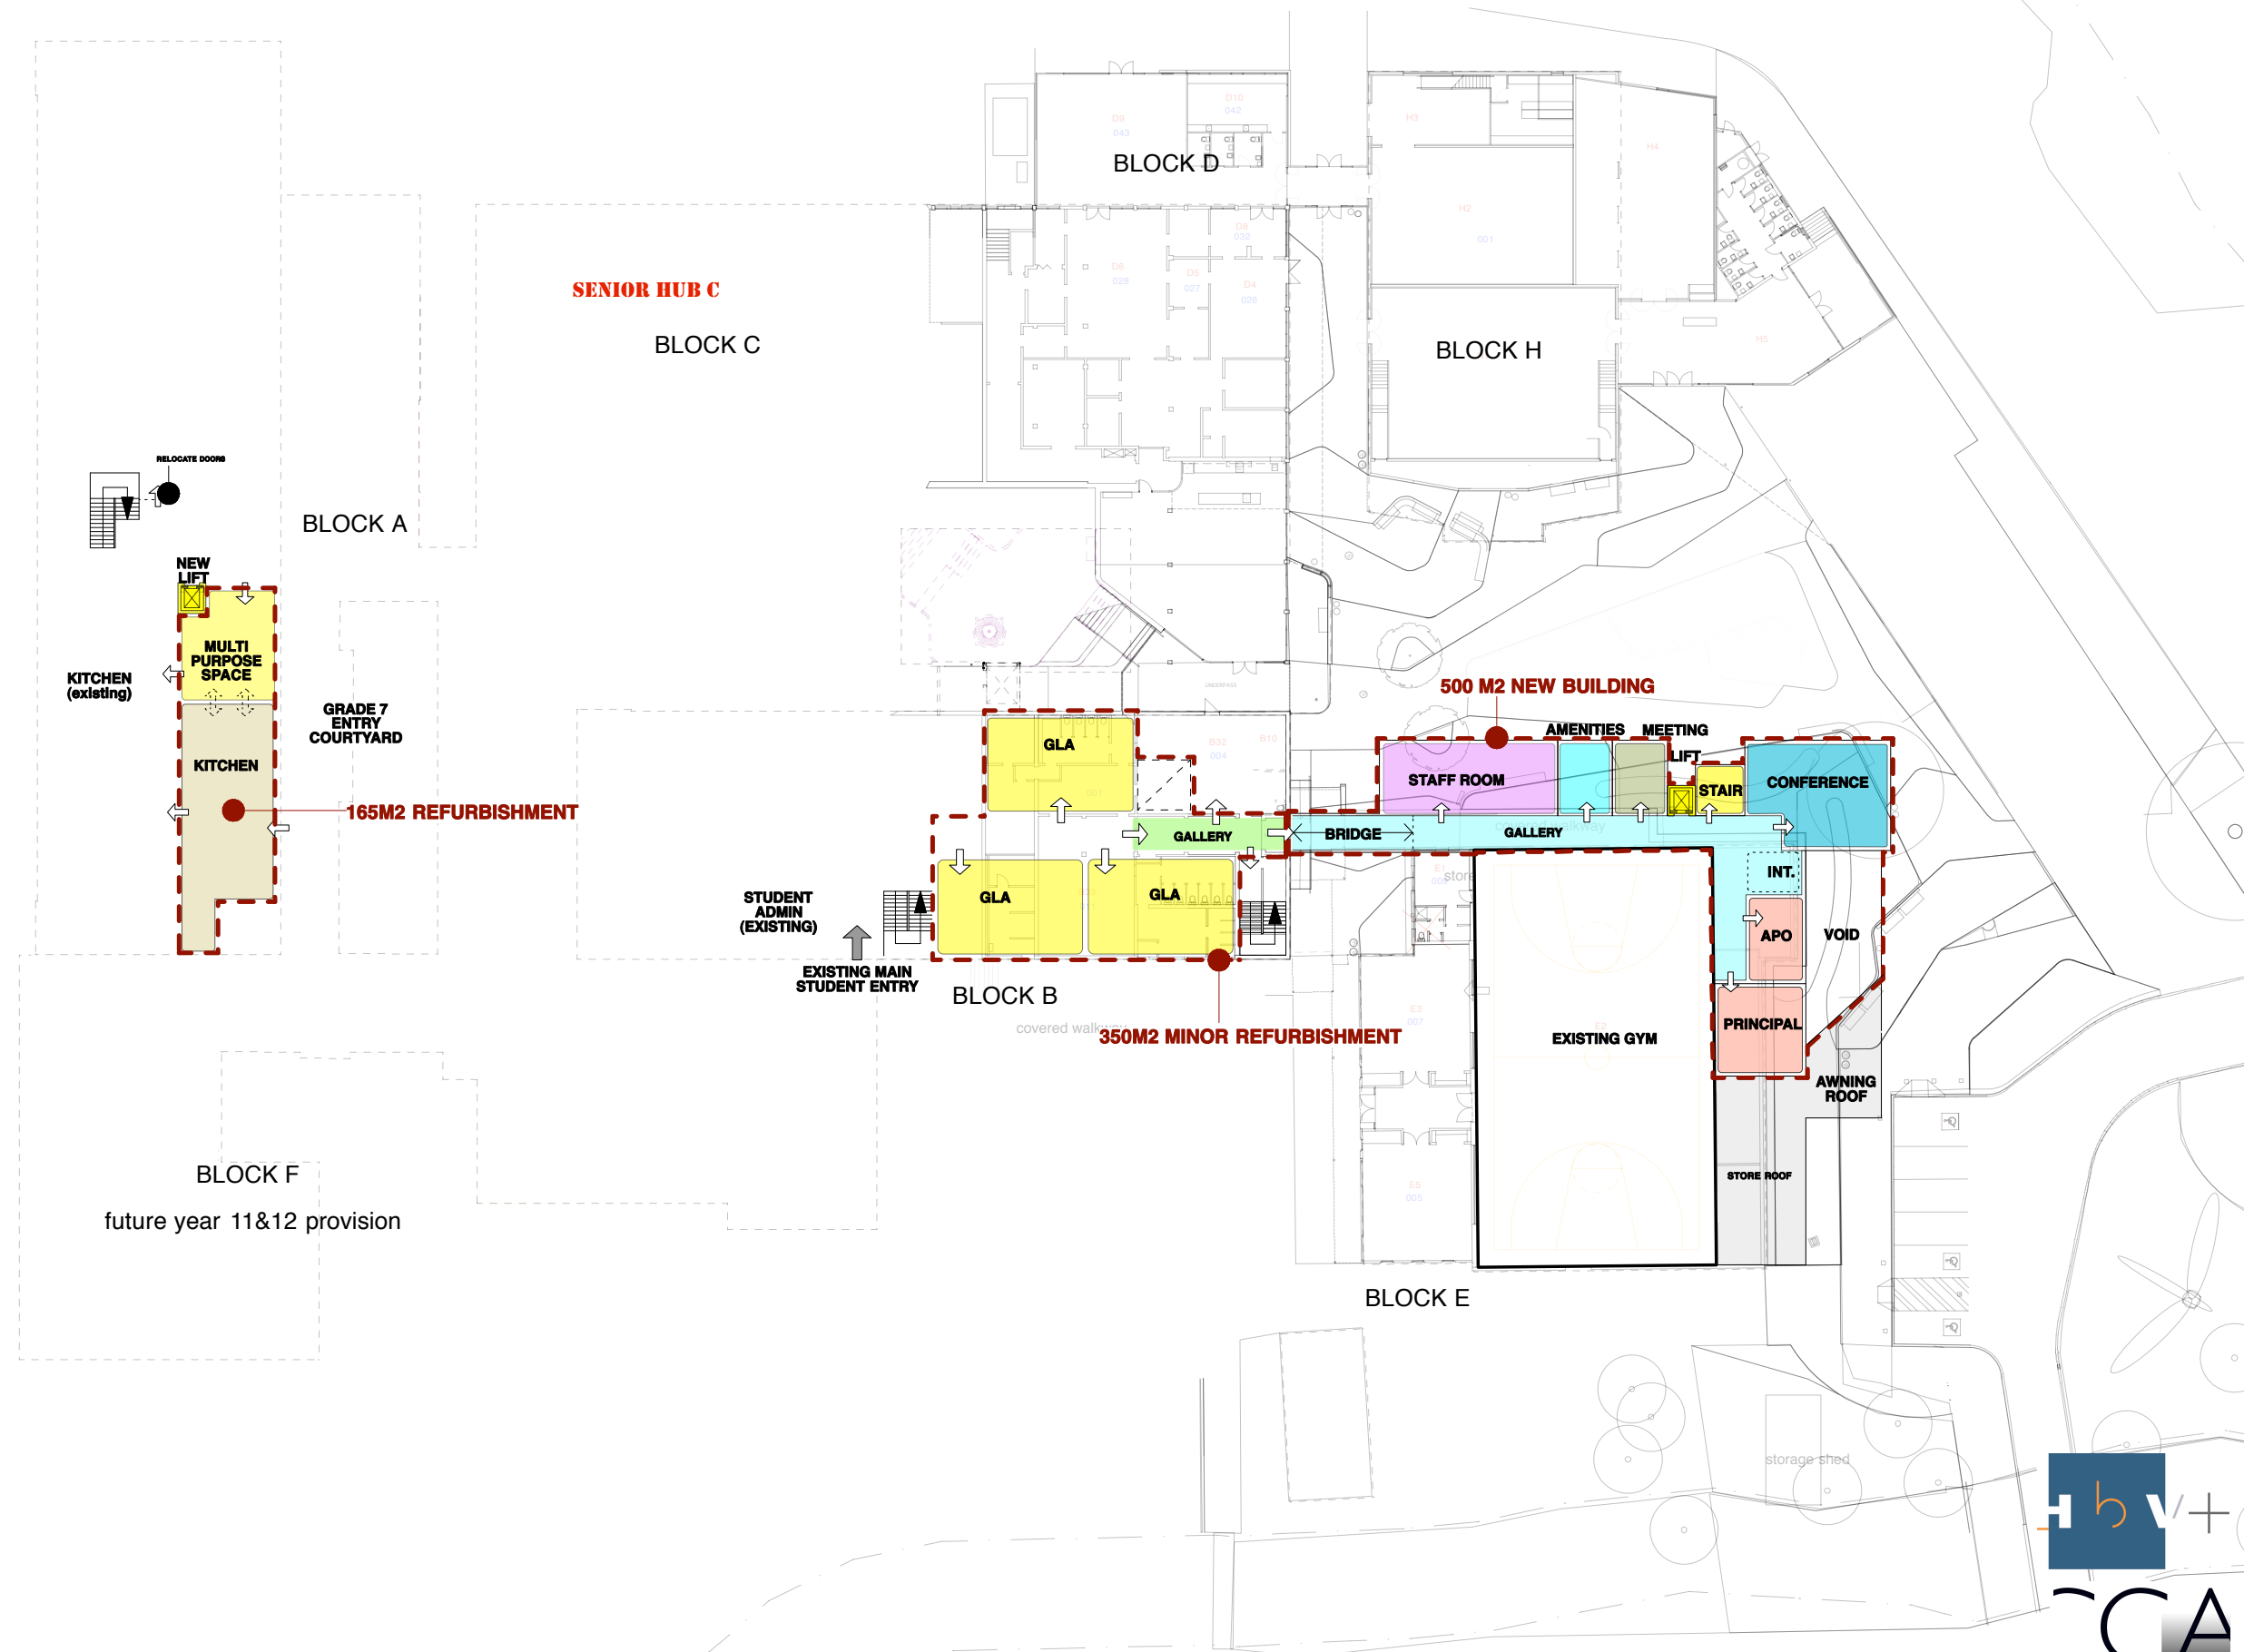




MONTROSE BAY HIGH SCHOOL REDEVELOPMENT PROJECT - MASTER PLAN



SCALE : 1:250@A3
5th NOVEMBER 2015

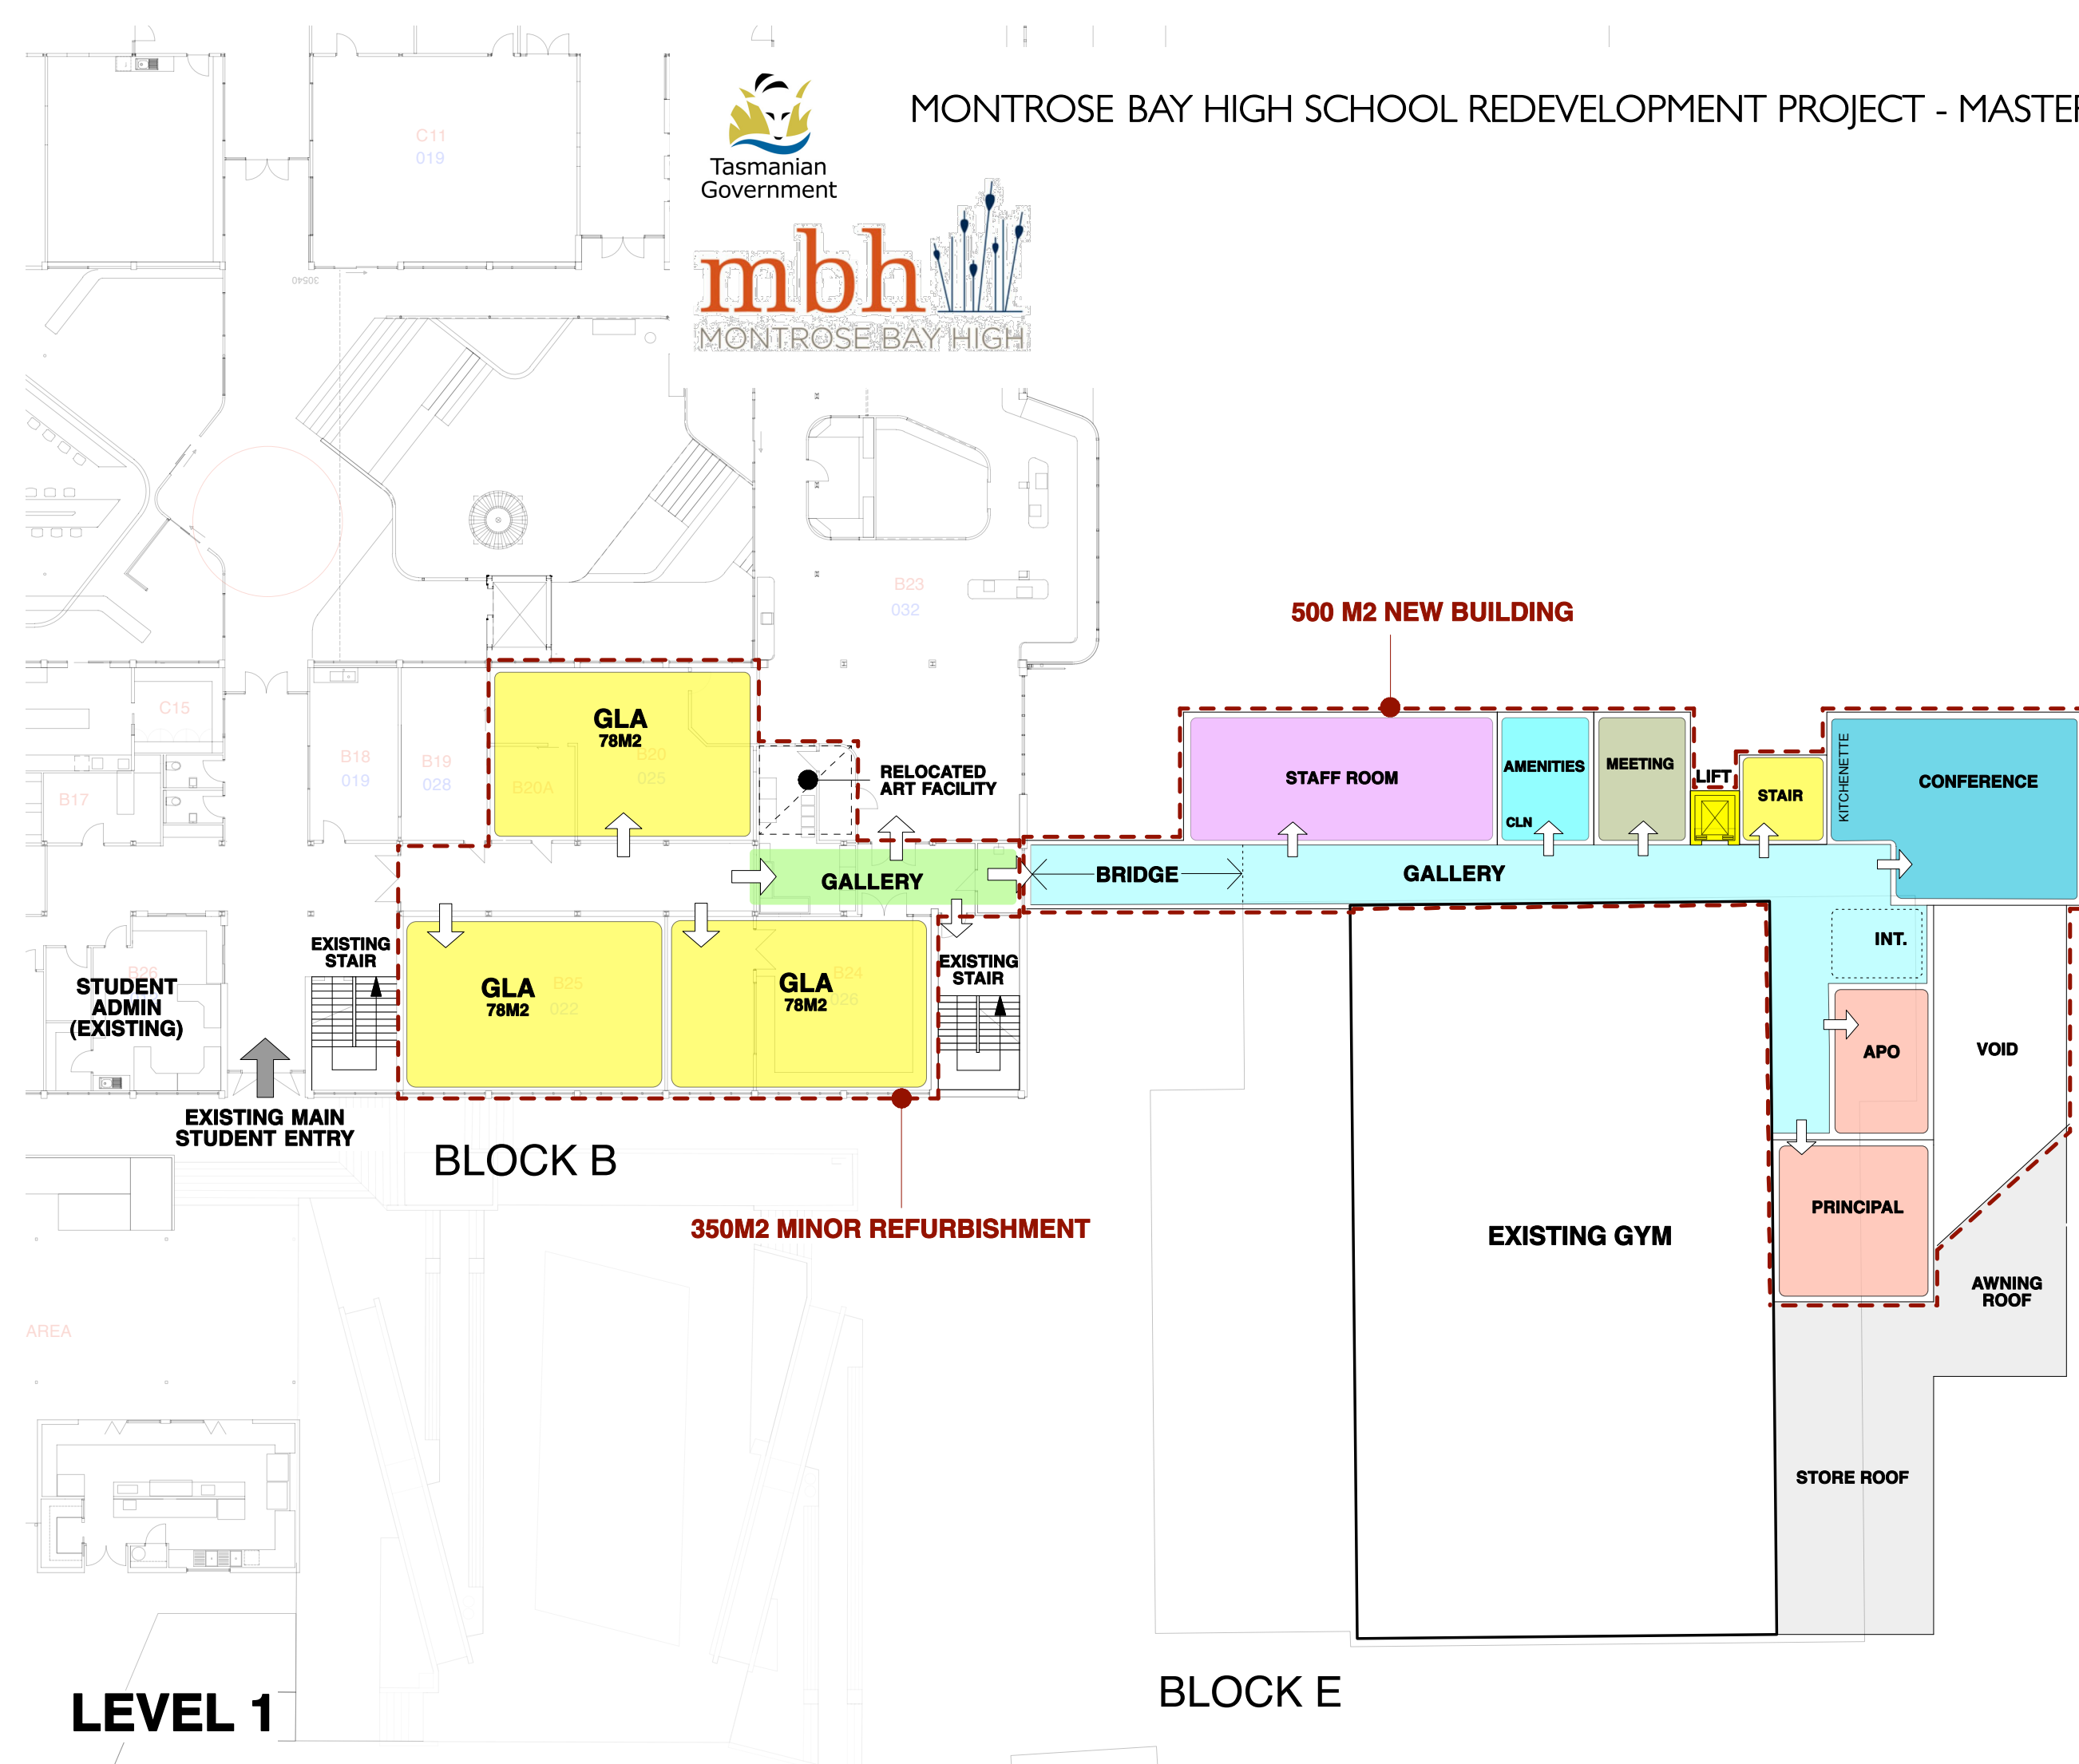

LEVEL 1

BLOCK D

1150 M2 REFURBISHMENT

BLOCK A

BLOCK C

165M2 REFURBISHMENT
TO KITCHEN BELOW

900 M2 REFURBISHMENT

BLOCK B

GRADE 7

GRADE 8

LEVEL 2

