

Postal Address
PO Box 63
Riverside
Tasmania 7250
W 6ty.com.au
E admin@6ty.com.au

6ty Pty Ltd
ABN 27 014 609 900
Architectural
ABP No. CC48741
Structural / Civil
ABP No. CC16331

Tanner Suite 10.1
The Charles
287 Charles Street
Launceston Tasmania
P (03) 8332 3300

57 Beal Street
Devonport Tasmania
P (03) 6424 7161




REV.	DATE	ISSUED FOR	REV.
01	10.08.15	DRAWING ISSUED FOR INFORMATION	-



DIMENSIONS ARE IN MILLIMETRES. DO NOT SCALE. CHECK AND VERIFY ALL DIMENSIONS ON SITE. REFER DISCREPANCIES TO THE SUPERINTENDENT. ALL WORK SHALL BE CARRIED OUT IN ACCORDANCE WITH BUILDING CODE OF AUSTRALIA, APPLICABLE AUSTRALIAN STANDARDS & LOCAL AUTHORITY REQUIREMENTS.

PROJECT: **PROPOSED MASTERPLAN**
AT: **93 GUY STREET, KINGS MEADOWS**
FOR: **KINGS MEADOWS HIGH SCHOOL**
DRAWING: **SITE FUNCTION PLAN**

DESIGNED: DVG OR: ADB CH-SCOLL
SCALE: 1:1000 AT A1 SIZE OR 1:500 AT A2
PROJECT No: **15.132** DRAWING No: **As98**

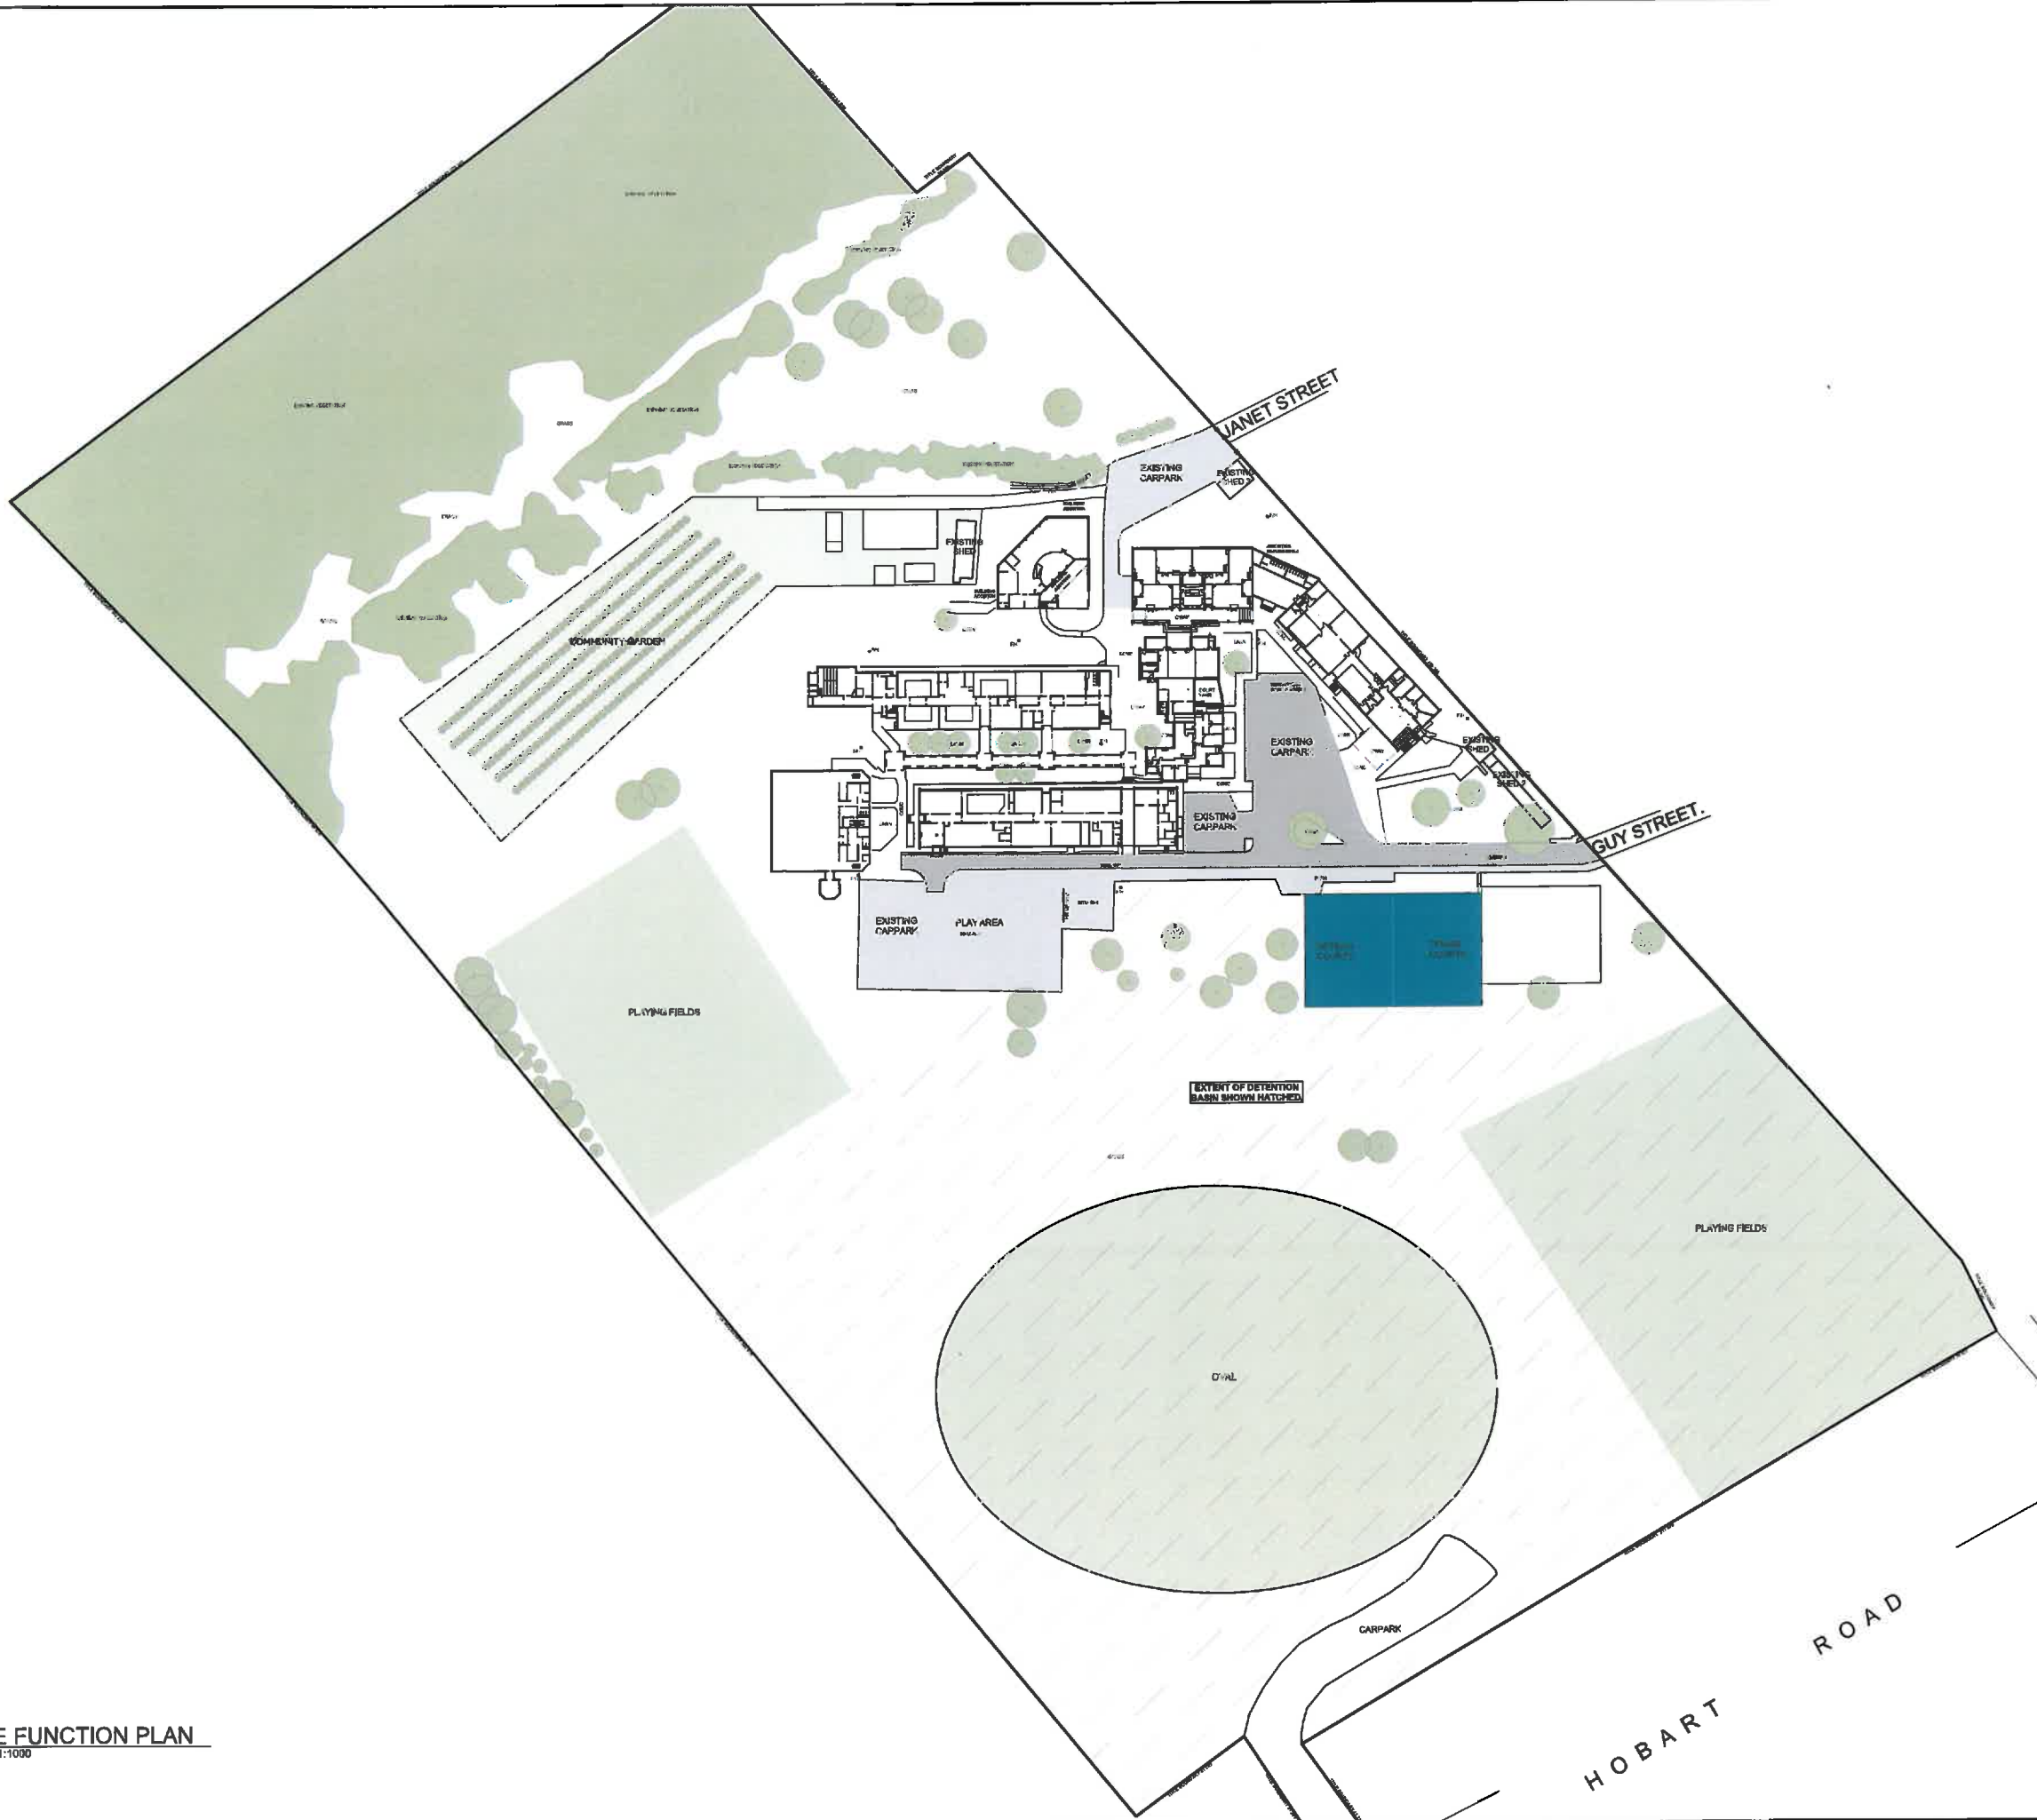

SITE FUNCTION PLAN
SCALE 1:1000

Postal Address
PO Box 63
Riverside
Tasmania 7250
W 6ty.com.au
E admin@6ty.com.au

6ty Pty Ltd
ABN 27 014 808 900

Architectural
ABP No. CC48741
Structural / Civil
ABP No. CC16331

Tanner Sula 103
The Charles
287 Charles Street
Launceston Tasmania
P (03) 6332 3300

57 Best Street
Devonport Tasmania
P (03) 6434 7161



DATE	REV.	DESCRIPTION
01	10.08.16	DRAWING ISSUED FOR INFORMATION



DIMENSIONS ARE IN MILLIMETRES. DO NOT SCALE. CHECK AND VERIFY ALL DIMENSIONS ON SITE. REFER DISCREPANCIES TO THE SUPERINTENDENT. ALL WORK SHALL BE CARRIED OUT IN ACCORDANCE WITH BUILDING CODE OF AUSTRALIA, APPLICABLE AUSTRALIAN STANDARDS & LOCAL AUTHORITY REQUIREMENTS.

PROJECT: PROPOSED MASTERPLAN

AT: 93 GUY STREET, KINGS MEADOWS

FOR: KINGS MEADOWS HIGH SCHOOL


DRAWING: SITE MASTER PLAN

DESIGNED: DVG DRAWN: ADB CHECKED:

SCALE: 1:500

AT A1 SIZE OR SMALLER

PROJECT No. 15.132 DRAWING No. As99 REV.

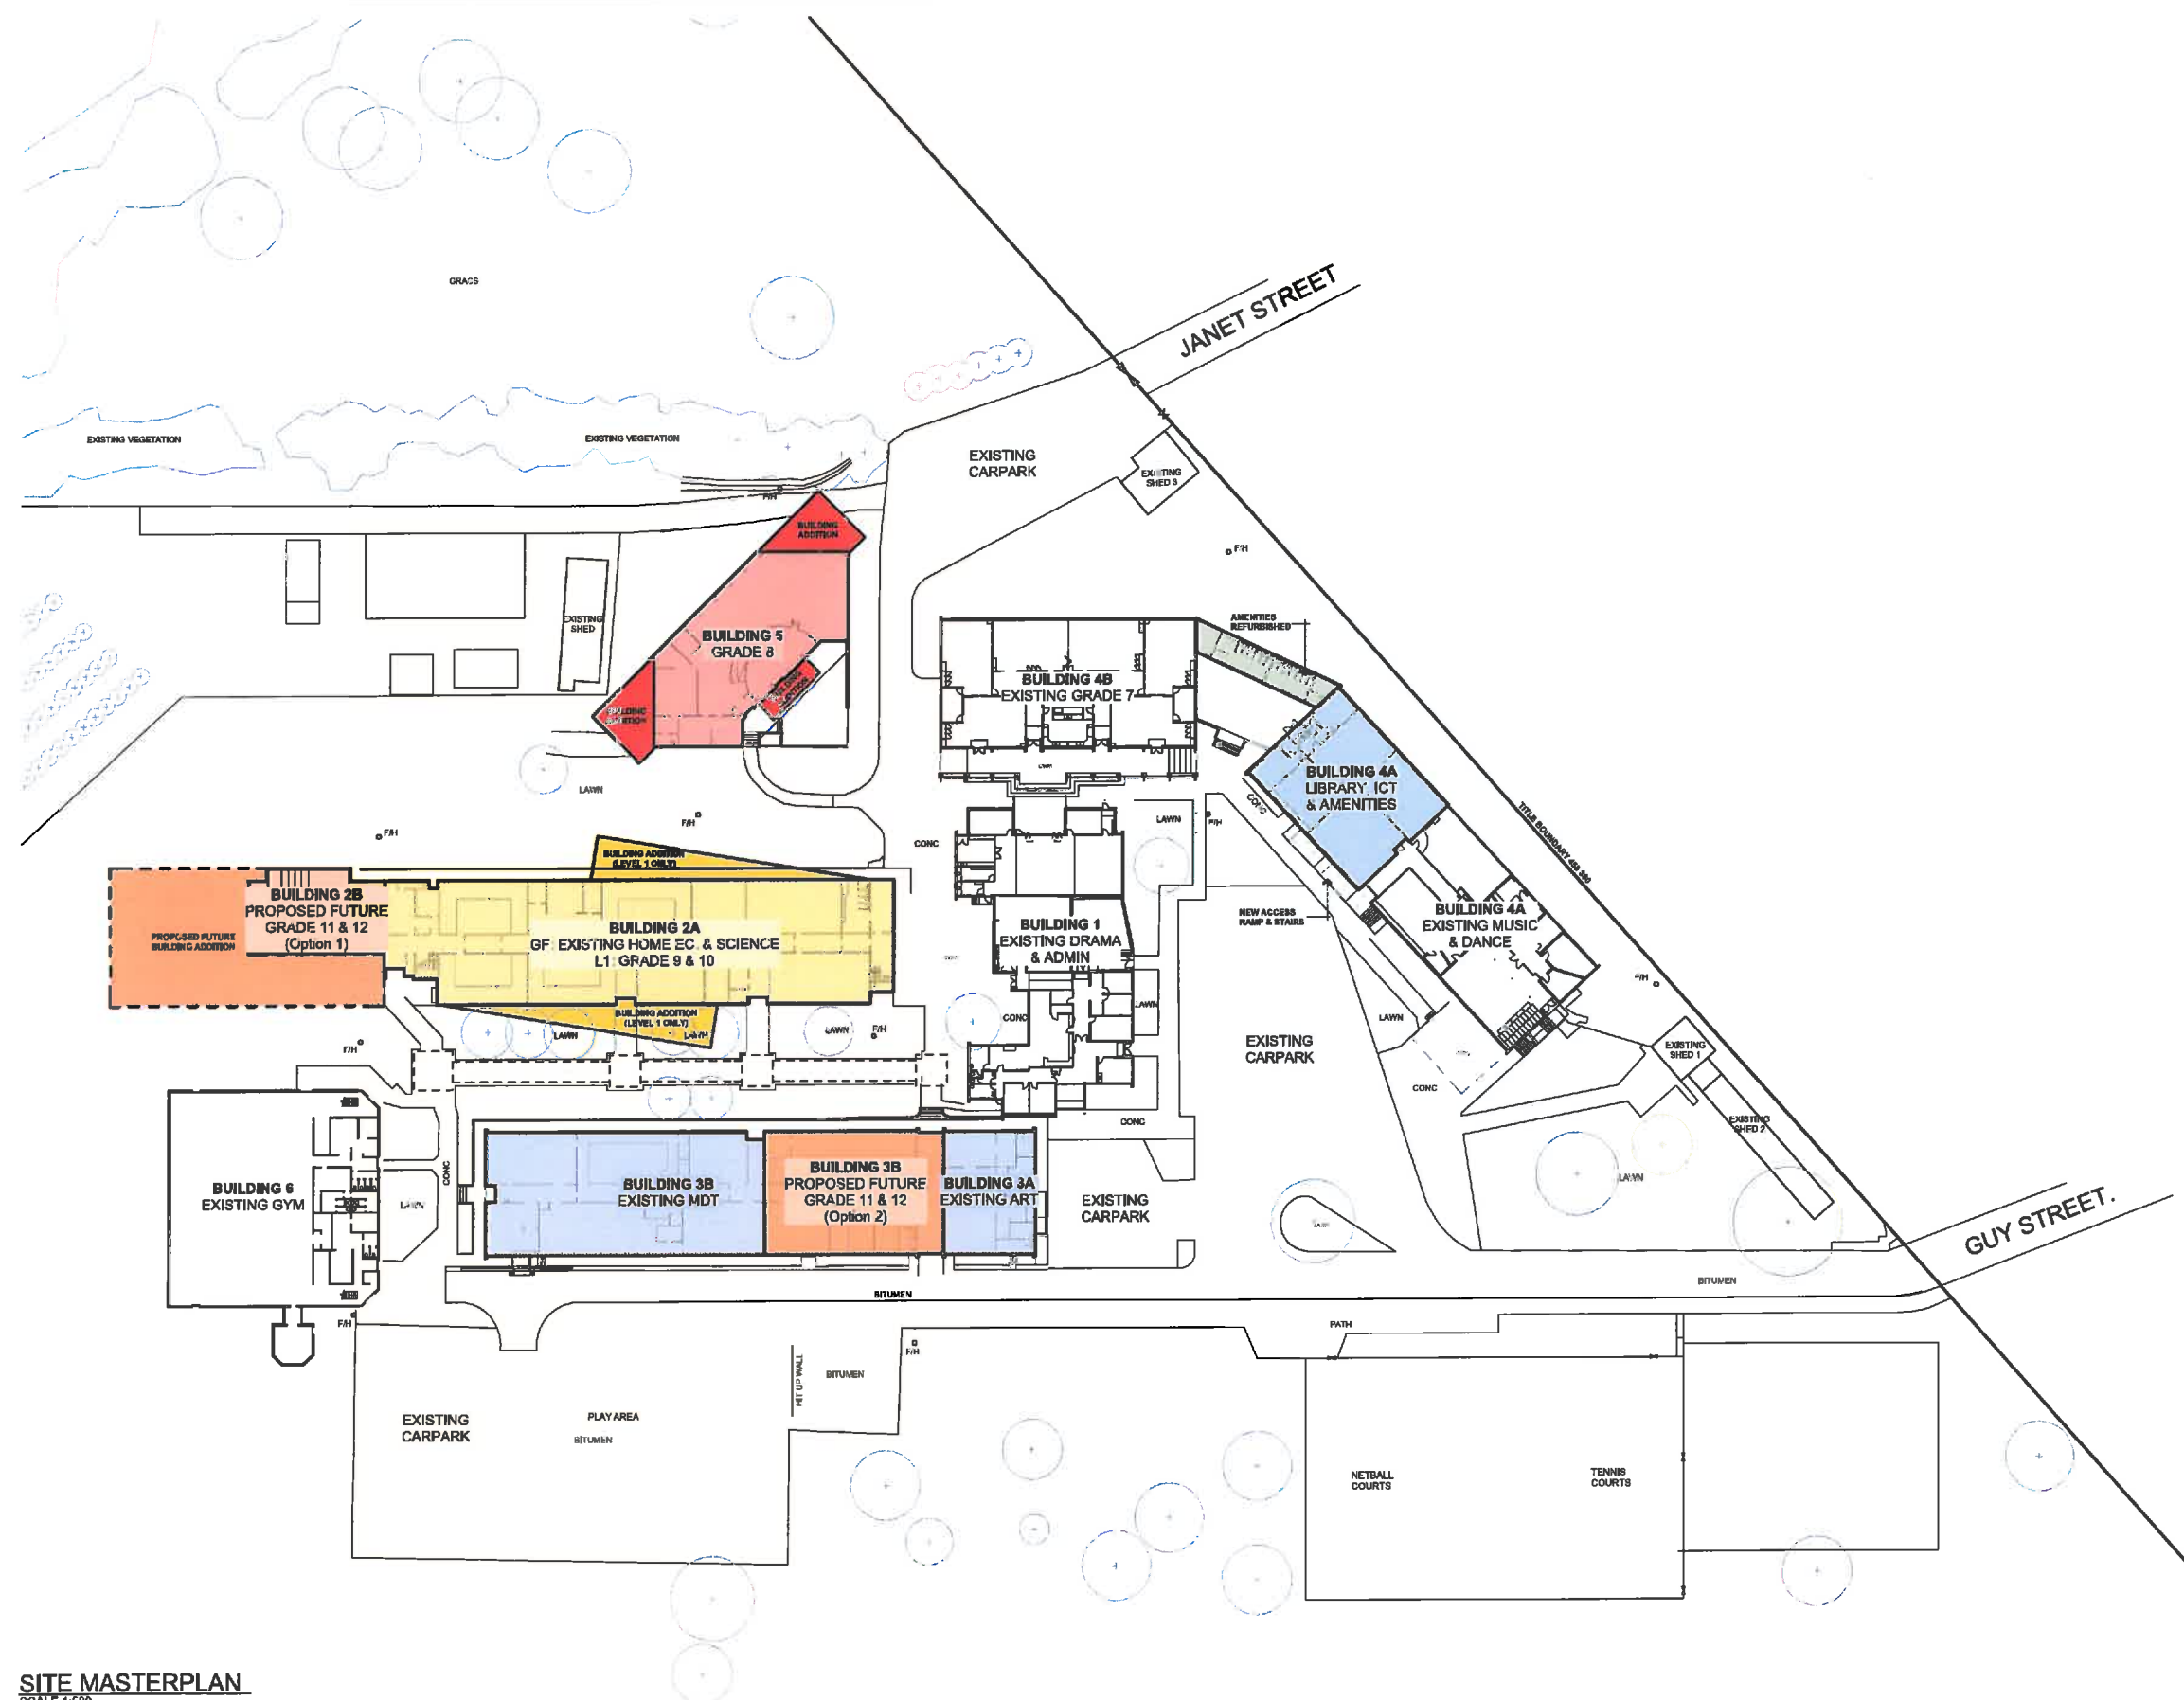

SITE MASTERPLAN
SCALE 1:500