




General Notes:
 01. Refer to the rendered landscape plan for landscape detail to the forecourt.
 02. Refer to roof plan for overall building dimensions.

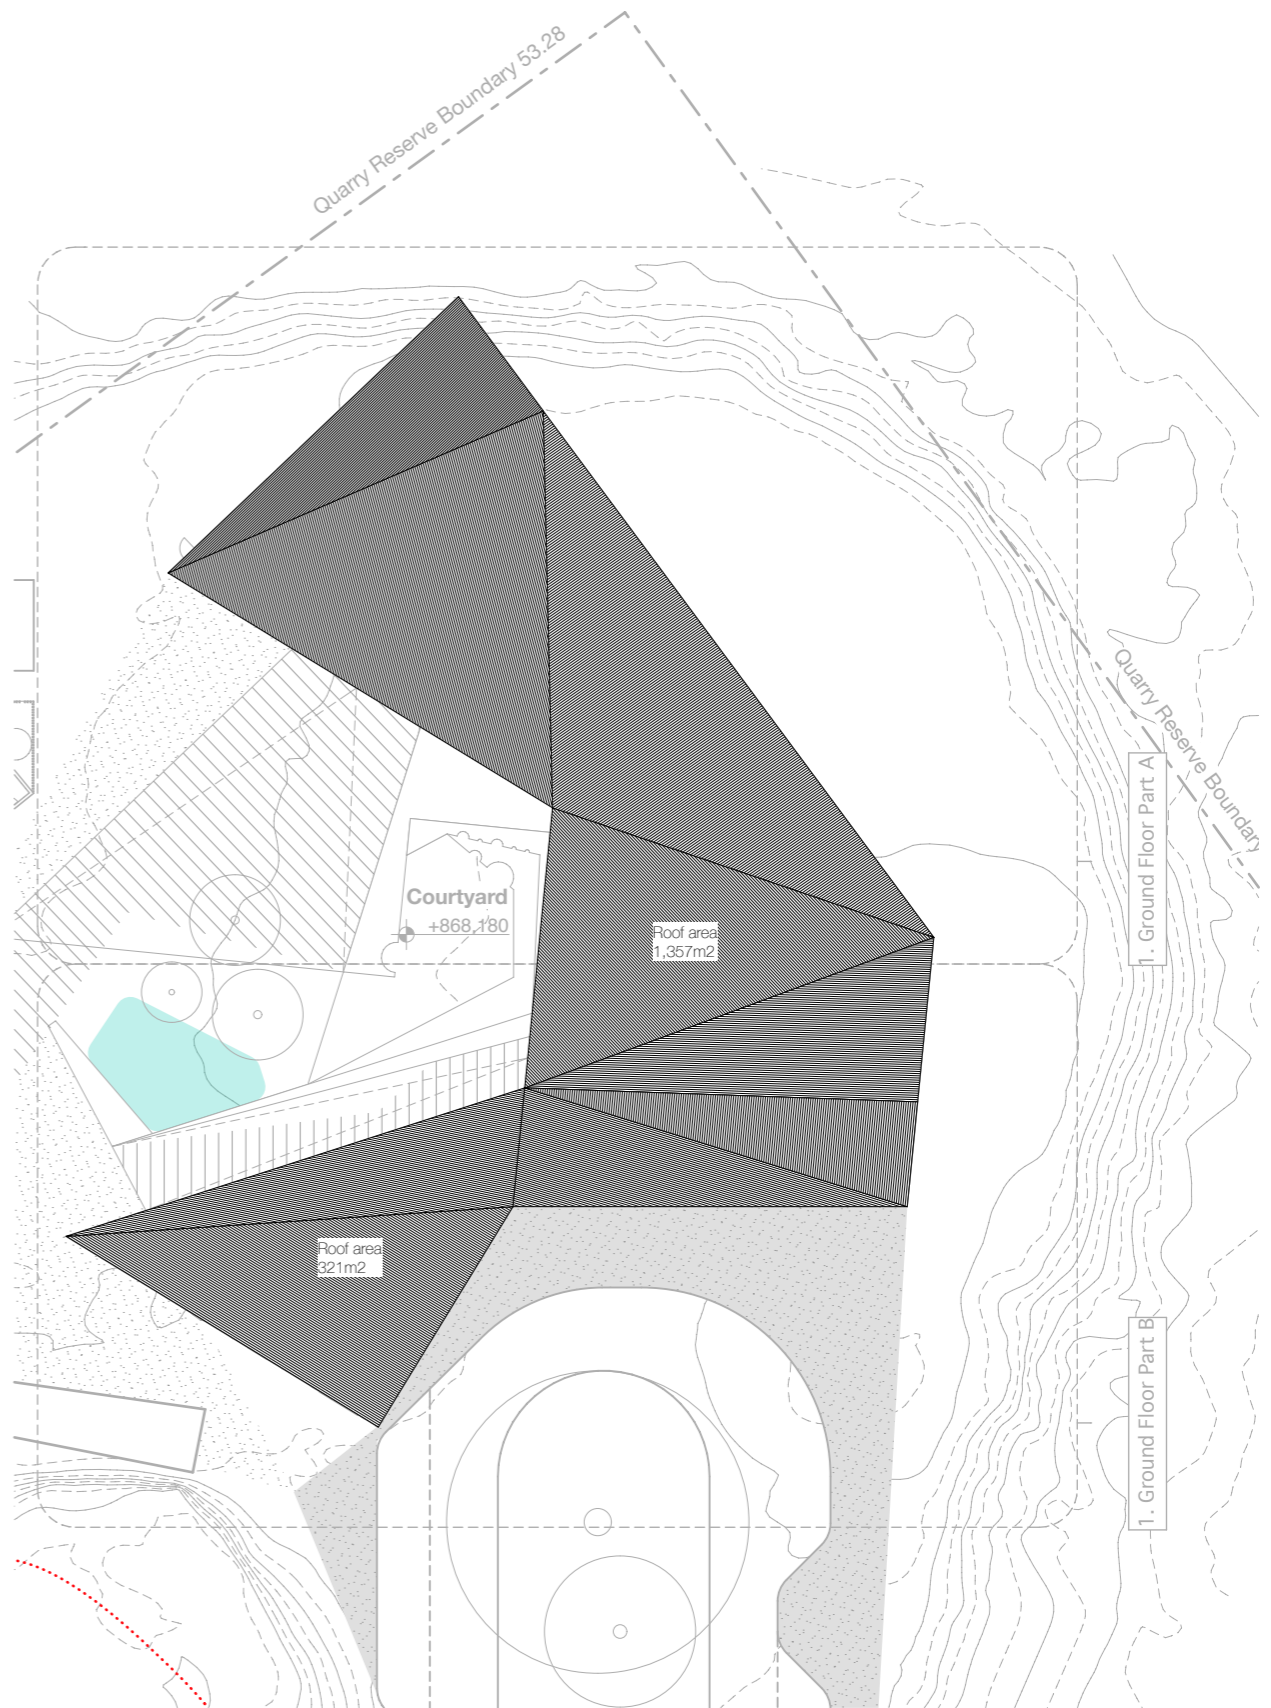

1 Ground Floor Plan
1:500

2 Roof Plan
1:500

rev_date	purpose	rev_date	purpose

 **RCL. 02** Formed concrete roof.

copyright
Cumulus Studio Pty Ltd
 level 1, Hobart, 7000
 info@cumulus-studio.net
 03 66231 4841
 The copyright for these designs, plans and specifications belongs to Cumulus Studio Pty Ltd and must not be used, reproduced or copied without their written permission.

general notes
 These drawings show design intent & are suitable as a guide only. Do not scale off the drawings. All dimensions in millimetres. Dimensions of existing building are indicative only - they should not be relied on and are to be verified on site before commencing work. All documents shall be read in conjunction with specifications and any consultants detail. All work shall be in accordance with the Building Code of Australia, relevant Australian Standards & local authority by-laws and regulations. Any discrepancies, errors or omissions shall be referred to the Architects. Drawings are not to be used for construction until issued Construction

accredited designer:
Cumulus Studio
 Peter Walker, CC2143E
 drawn by
 EW, EP
 reason of issue
Concept Design

client
DPIPWE
 Level 8
 Hobart
 Tasmania, 7000
 checked by
 PW
 project
Cradle Mt Gateway

drawing title
VC Floor & Roof Plan
 (plan)
 print date
 30/06/2017
 drawing n^o
T16286-da16
 original size
 A3
 issue
DA



Part B on da17

1 Ground Floor Plan Part A
1:200

rev_date	purpose	rev_date	purpose

copyright
Cumulus Studio Pty Ltd
 level 1, Hobart, 7000
 info@cumulus-studio.net
 03 66231 4841

The copyright for these designs, plans and specifications belongs to Cumulus Studio Pty Ltd and must not be used, reproduced or copied without their written permission.

general notes
 These drawings show design intent & are suitable as a guide only. Do not scale off the drawings. All dimensions in millimetres. Dimensions of existing building are indicative only - they should not be relied on and are to be verified on site before commencing work. All documents shall be read in conjunction with specifications and any consultants detail. All work shall be in accordance with the Building Code of Australia, relevant Australian Standards & local authority by-laws and regulations. Any discrepancies, errors or omissions shall be referred to the Architects. Drawings are not to be used for construction until issued Construction

accredited designer:
Cumulus Studio
 Peter Walker, CC2143E

drawn by
 EW, EP

checked by
 PW

reason of issue
Concept Design

client
DPIPWE
 Level 8
 Hobart
 Tasmania, 7000

project
Cradle Mt Gateway

drawing title
VC GF Plan
 (plan)

print date
 30/06/2017

drawing n°
T16286-da17

original size
 A3

issue
 DA

1

Part B on da16



1 **Ground Floor Plan Part B**
1:200

rev. date	purpose	rev. date	purpose

copyright
Cumulus Studio Pty Ltd
 level 1, Hobart, 7000
 info@cumulus-studio.net
 03 66231 4841

The copyright for these designs, plans and specifications belongs to Cumulus Studio Pty Ltd and must not be used, reproduced or copied without their written permission.

general notes
 These drawings show design intent & are suitable as a guide only. Do not scale off the drawings. All dimensions in millimetres. Dimensions of existing building are indicative only - they should not be relied on and are to be verified on site before commencing work. All documents shall be read in conjunction with specifications and any consultants detail. All work shall be in accordance with the Building Code of Australia, relevant Australian Standards & local authority by-laws and regulations. Any discrepancies, errors or omissions shall be referred to the Architects. Drawings are not to be used for construction until issued Construction

accredited designer:
Cumulus Studio
 Peter Walker, CC2143E

drawn by
 EW, EP

reason of issue
Concept Design

client
DPIPWE
 Level 8
 Hobart
 Tasmania, 7000

checked by
 PW

project
Cradle Mt Gateway

drawing title
VC GF Plan
 (plan)

print date
 30/06/2017

drawing n^o
T16286-da18

original size
 A3

issue
 DA



1 First Floor Plan
1:200

rev. date	purpose	rev. date	purpose

copyright
Cumulus Studio Pty Ltd
 level 1, Hobart, 7000
 info@cumulus-studio.net
 03 66231 4841

The copyright for these designs, plans and specifications belongs to Cumulus Studio Pty Ltd and must not be used, reproduced or copied without their written permission.

general notes
 These drawings show design intent & are suitable as a guide only. Do not scale off the drawings. All dimensions in millimetres. Dimensions of existing building are indicative only - they should not be relied on and are to be verified on site before commencing work. All documents shall be read in conjunction with specifications and any consultants detail. All work shall be in accordance with the Building Code of Australia, relevant Australian Standards & local authority by-laws and regulations. Any discrepancies, errors or omissions shall be referred to the Architects. Drawings are not to be used for construction until issued Construction

accredited designer:
Cumulus Studio
 Peter Walker, CC2143E

drawn by
 EW, EP

checked by
 PW

reason of issue
Concept Design

client
DPIPWE
 Level 8
 Hobart
 Tasmania, 7000

project
Cradle Mt Gateway

drawing title
VC FF Plan
 (plan)

print date
 30/06/2017

drawing n°
T16286-da19

original size
 A3

issue
DA