

EX. CARPARK

## DEVONPORT HIGH SCHOOL REDEVELOPMENT

ARCHITECTURAL A000 COVER

LOCATION MAP NOT TO SCALE

SITE PLAN
BLOCK B + C PROPOSED FLOOR PLAN AND ELEVATIONS
BLOCK A + B PROPOSED FLOOR PLAN AND ELEVATIONS

91 BEST STREET, DEVONPORT

SITE PLAN LEGEND

EXISTING BUILDINGS

EXISTING BUILDINGS INTERNAL WORKS ONLY

NEW ADDITIONS TO EXISTING BUILDING.

NON-SLIP FINISH.

NEW ASPHALT.

NEW GRASS SEED.

NEW NATURAL CONCRETE.

NEW COLOURED CONCRETE. NON-SLIP FINISH.


NEW BLOCKWORK RETAINING

NEW 1800mm HIGH FENCE AND GATES. 'ARC DUBLIN' OR SIMILAR. POWDERCOAT


WALLS. PAINT FINISH.

EXISTING TREES



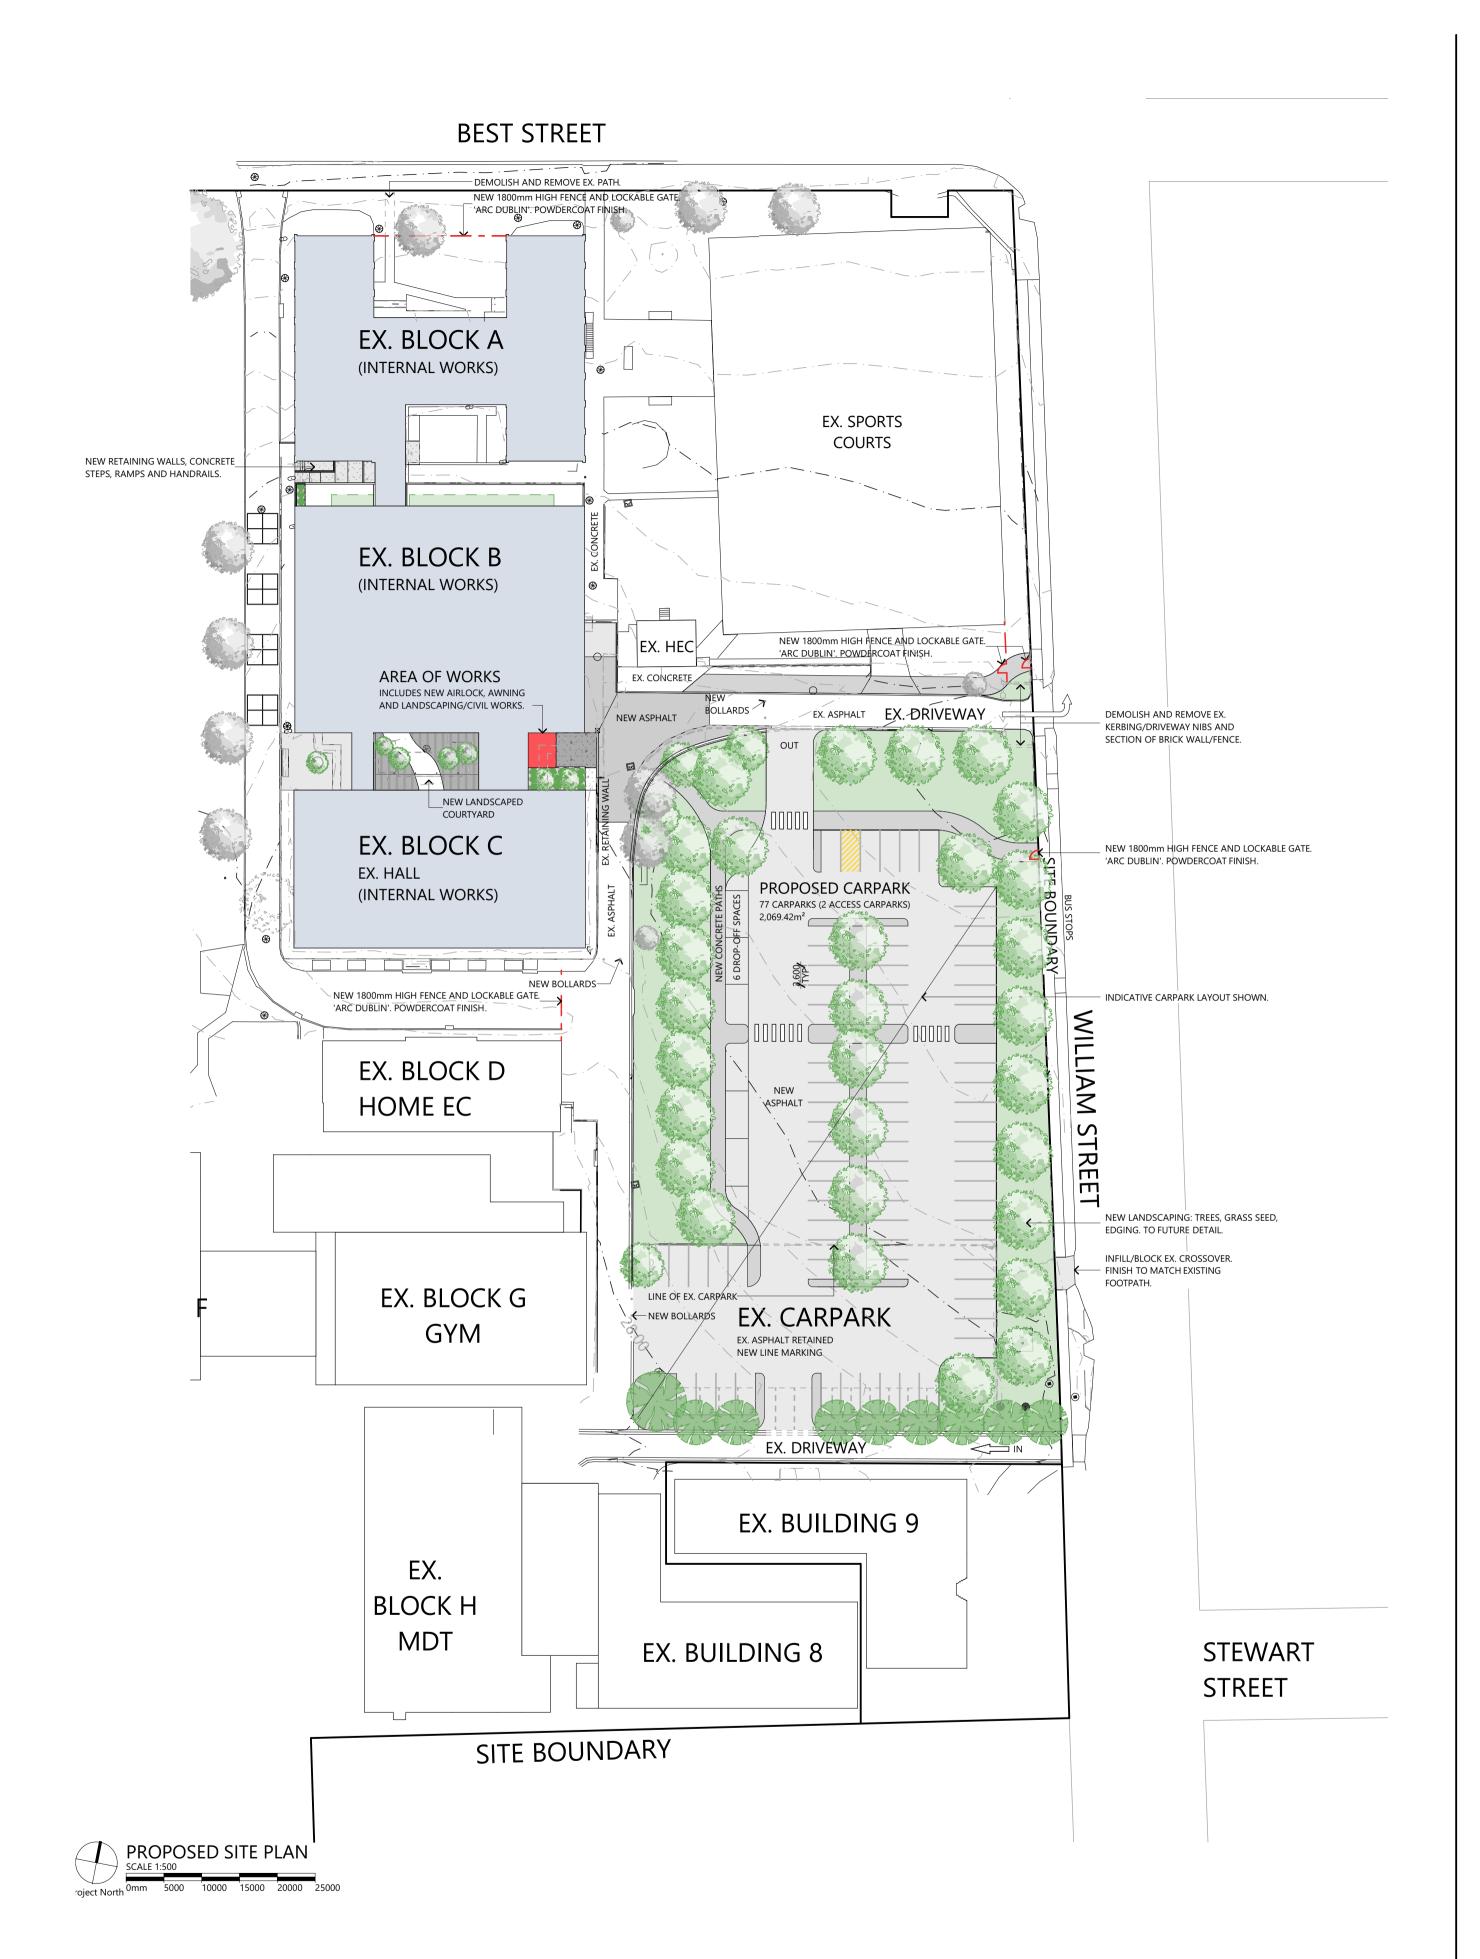



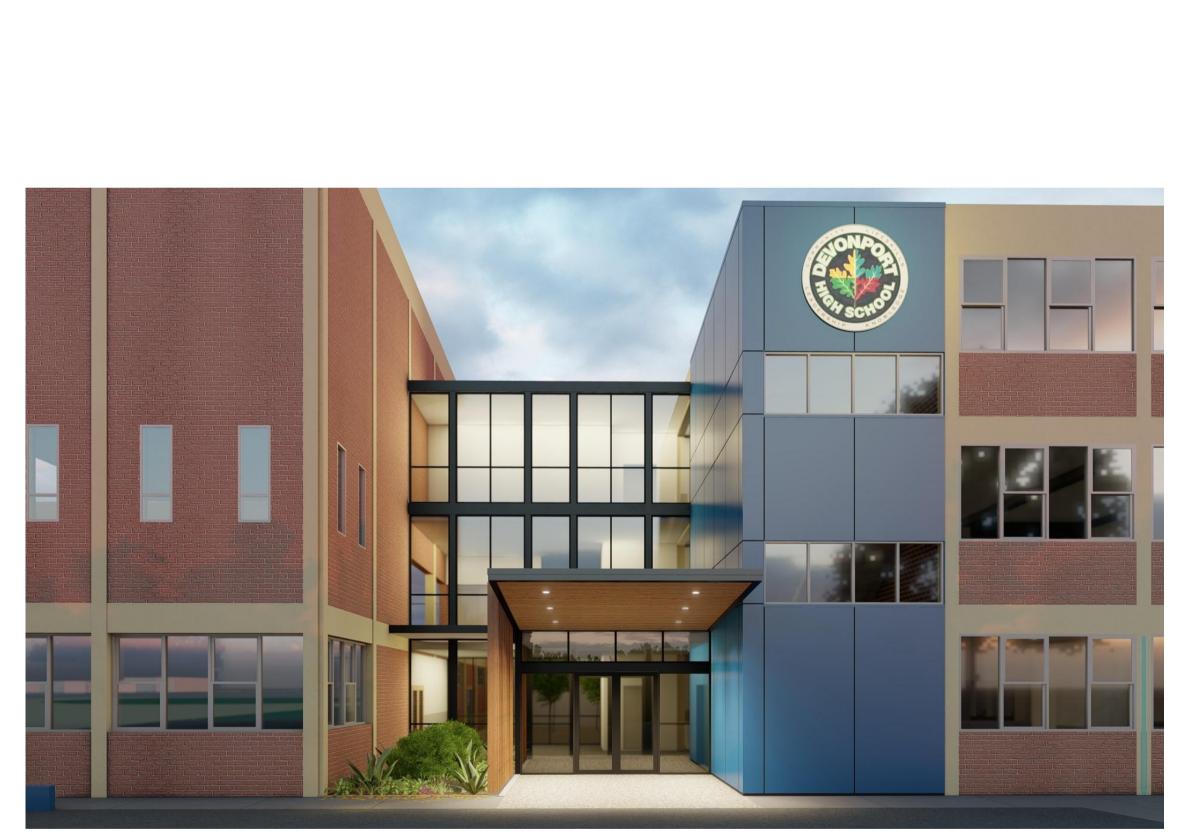

3D VISULATION

THE COLOURS AND FINISHES FEATURED WITHIN THE IMAGERY ON THIS PAGE ARE AS CLOSE AS OUR RENDERING, LIGHTING AND PRINTING PROCESS ALLOW. THEY ARE A REPRESENTATION OF THE DESIGN ONLY AND ARE TO BE READ IN CONJUNCTION WITH A FINISHES SCHEDULE OR FINISHES BOARD WHERE APPLICABLE. THE FINAL OUTCOME MAY DIFFER TO THE IMAGERY SHOWN HERE.

## DEVONPORT HIGH SCHOOL REDEVELOPMENT

191020

SITE PLAN LEGEND

NO WORKS.

EXISTING BUILDINGS

NEW ADDITIONS TO EXISTING BUILDING.

NON-SLIP FINISH.

NEW ASPHALT.

NEW GARDEN BED

WALLS. PAINT FINISH.

EXISTING TREES

**NEW TREES** 


OR SIMILAR. POWDERCOAT

NEW BLOCKWORK RETAINING


INTERNAL WORKS ONLY

NEW NATURAL CONCRETE.

NEW COLOURED CONCRETE.

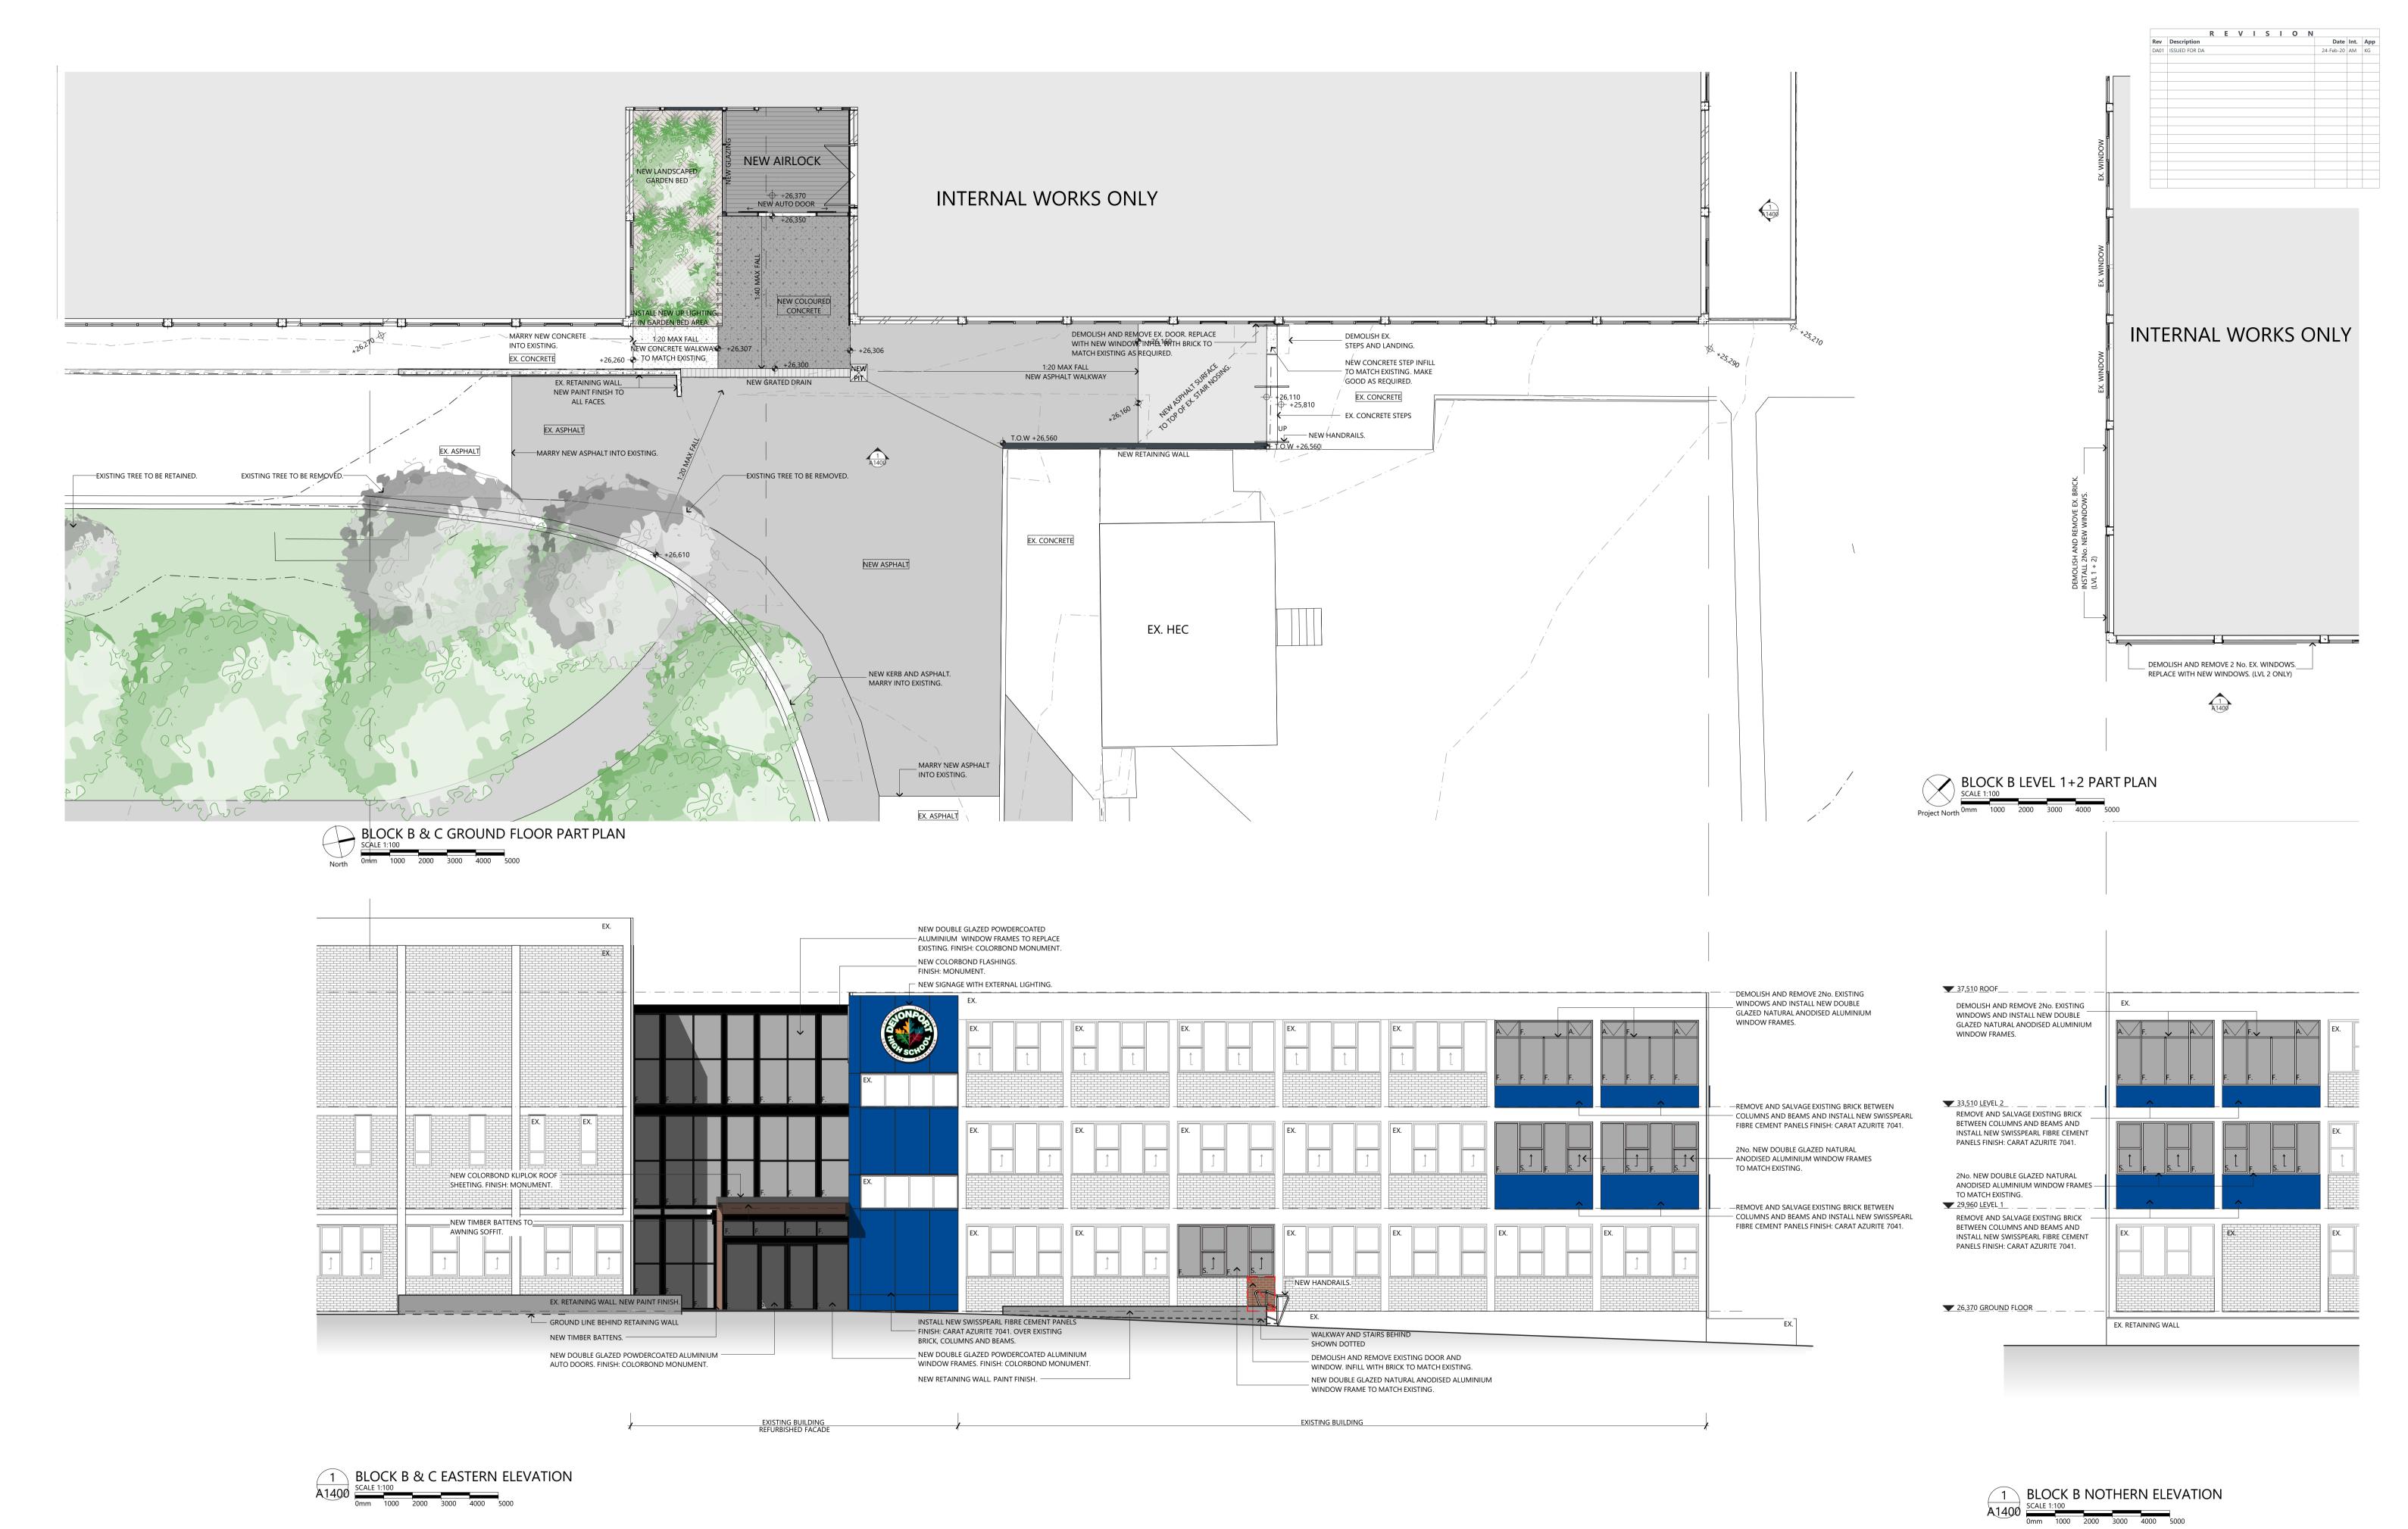

DEVONPORT HIGH SCHOOL REDEVELOPMENT

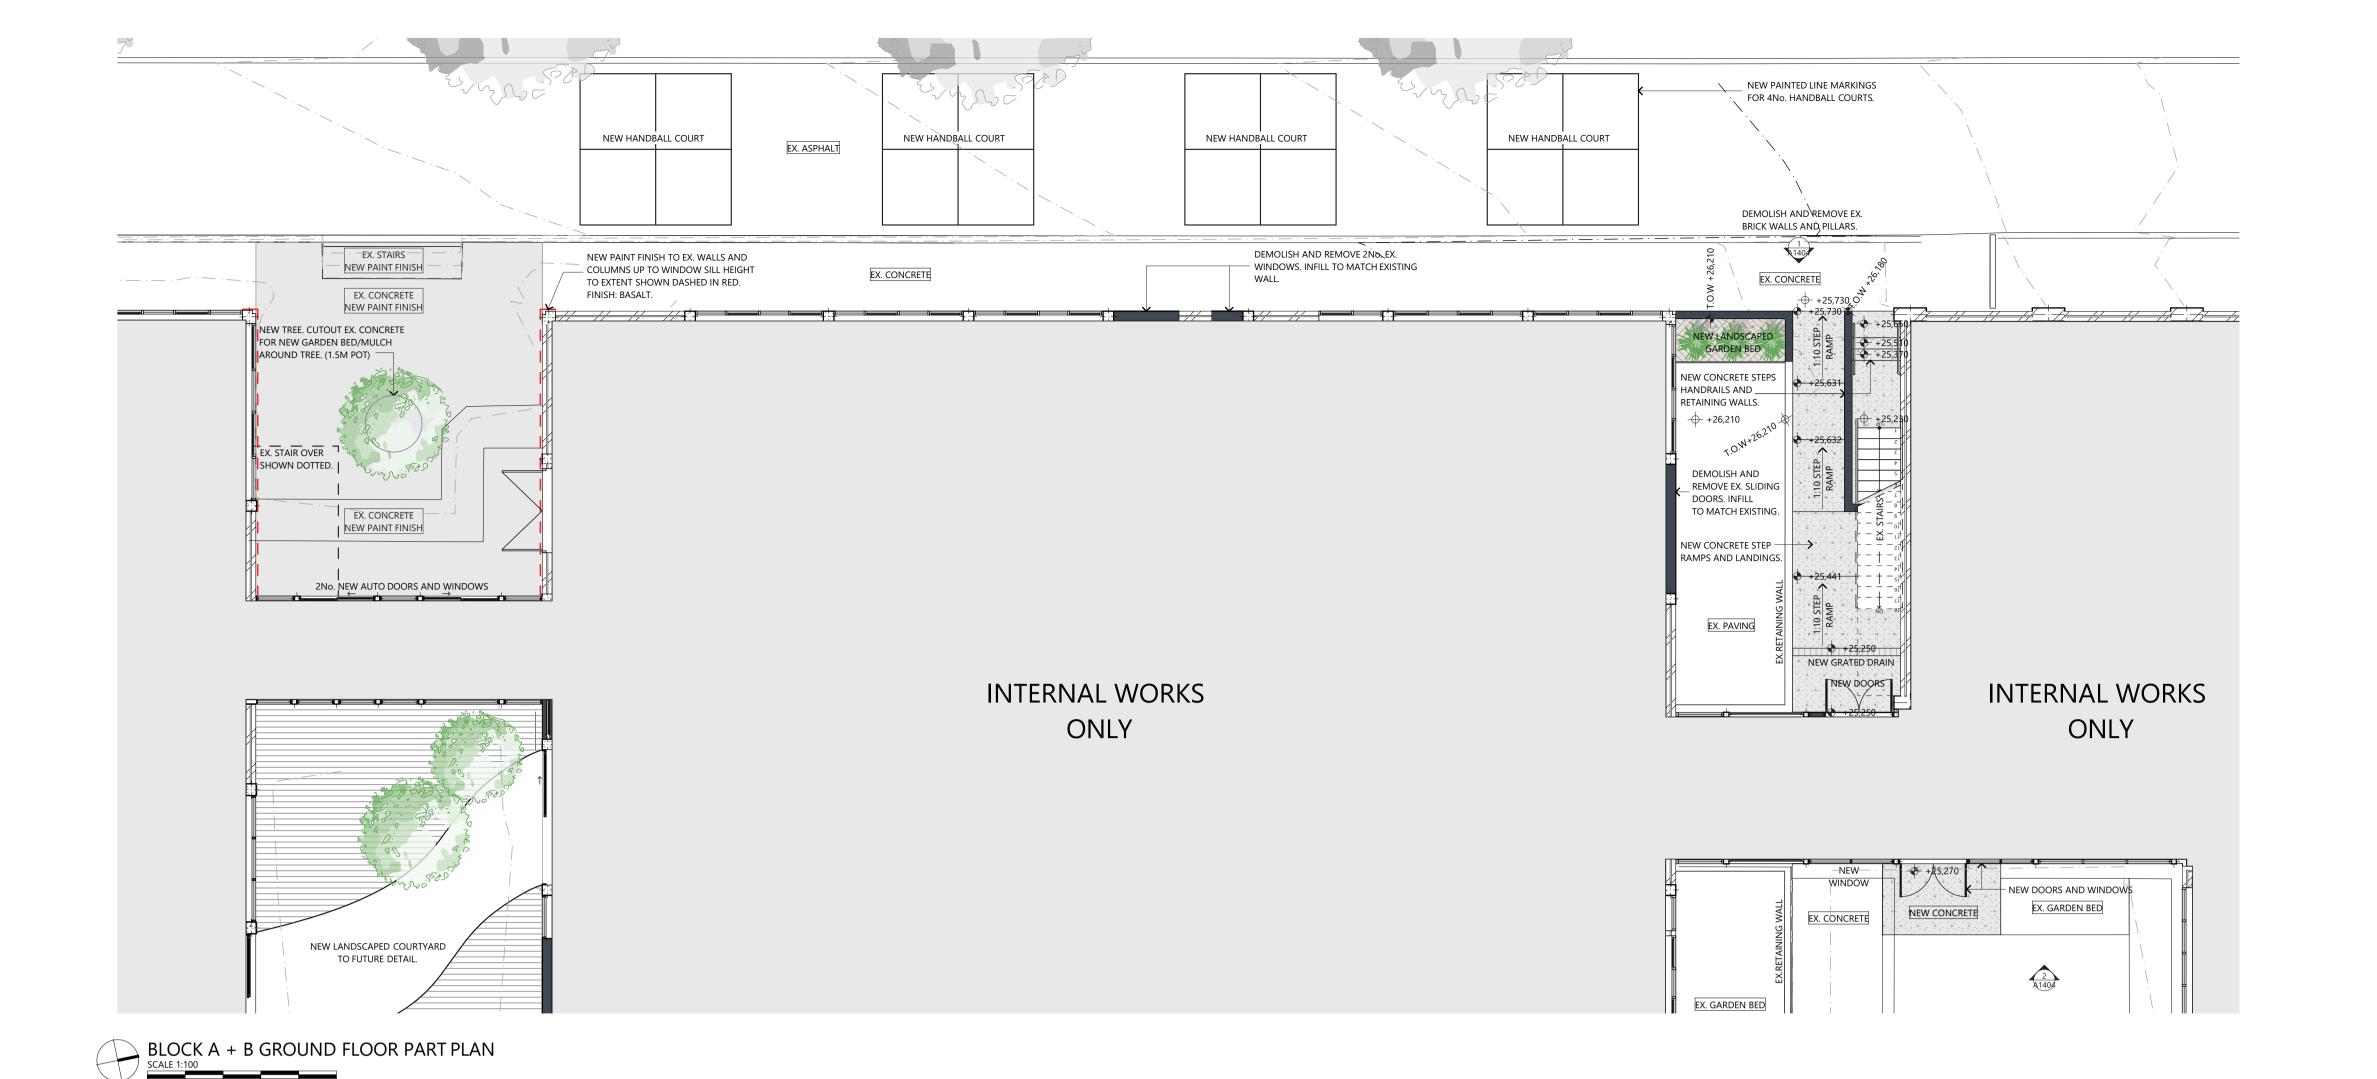



## DEVONPORT HIGH SCHOOL REDEVELOPMENT