

1.1 Site General Included in Scope

- a. Redirected main road. Redundant section of road dashed to be demolished & revegetated.
- b. Car-parking (approx 250 spaces incl. 10 equal access spaces)
- d. Coach lay by / drop-off
- e. Visitor drop-off & disabled drop-off
- g. Petrol refuel lay-by - existing pumps to be retained
- i. Shuttle bus parking (5 spaces)
- k. Landscaped open space
- q. Shuttle bus drop off & pick up

1.2 Gateway Precinct Buildings

- VS.01 Visitor Services Centre **Stage 01**
- VS.02 Visitor Services Centre **Stage 02**
- EX.S Existing Shed to be retained

1

Site Plan\_Scope  
1:2000

rev	date	purpose	rev	date	purpose

copyright  
**Cumulus Studio Pty Ltd**  
level 1, Hobart, 7000  
info@cumulus-studio.net  
03 66231 4841

The copyright for these designs, plans and specifications belongs to Cumulus Studio Pty Ltd and must not be used, reproduced or copied without their written permission.

general notes  
These drawings show design intent & are suitable as a guide only. Do not scale off the drawings. All dimensions in millimetres. Dimensions of existing building are indicative only - they should not be relied on and are to be verified on site before commencing work. All documents shall be read in conjunction with specifications and any consultants detail. All work shall be in accordance with the Building Code of Australia, relevant Australian Standards & local authority by-laws and regulations. Any discrepancies, errors or omissions shall be referred to the Architects. Drawings are not to be used for construction until issued Construction

accredited designer:  
**Cumulus Studio**  
Peter Walker, OC2143E

drawn by  
EW, EP

checked by  
PW

reason of issue  
**Concept Design**

client  
**DPIPWE**  
Level 8  
Hobart  
Tasmania, 7000

project  
**Cradle Mt Gateway**

drawing title  
**Site Plan\_Scope Diagram**  
(plan)

print date  
24/07/2017

drawing nr  
**T16286-A\_19**

original size  
A3

issue



1

Rendered Landscape Plan

rev	date	purpose	rev	date	purpose

copyright  
**Cumulus Studio Pty Ltd**  
level 1, Hobart, 7000  
info@cumulus-studio.net  
03 66231 4841

The copyright for these designs, plans and specifications belongs to Cumulus Studio Pty Ltd and must not be used, reproduced or copied without their written permission.

general notes  
These drawings show design intent & are suitable as a guide only. Do not scale off the drawings. All dimensions in millimetres. Dimensions of existing building are indicative only - they should not be relied on and are to be verified on site before commencing work. All documents shall be read in conjunction with specifications and any consultants detail. All work shall be in accordance with the Building Code of Australia, relevant Australian Standards & local authority by-laws and regulations. Any discrepancies, errors or omissions shall be referred to the Architects. Drawings are not to be used for construction until issued Construction

accredited designer:  
**Cumulus Studio**  
Peter Walker, OC2143E

drawn by  
EW, EP

checked by  
PW

reason of issue  
**Concept Design**

client  
**DPIPWE**  
Level 8  
Hobart  
Tasmania, 7000

project  
**Cradle Mt Gateway**


drawing title  
**Site Plan\_Landscape**  
(plan)

print date  
24/07/2017

drawing n<sup>o</sup>  
**T16286-A\_19**

original size  
A3

issue

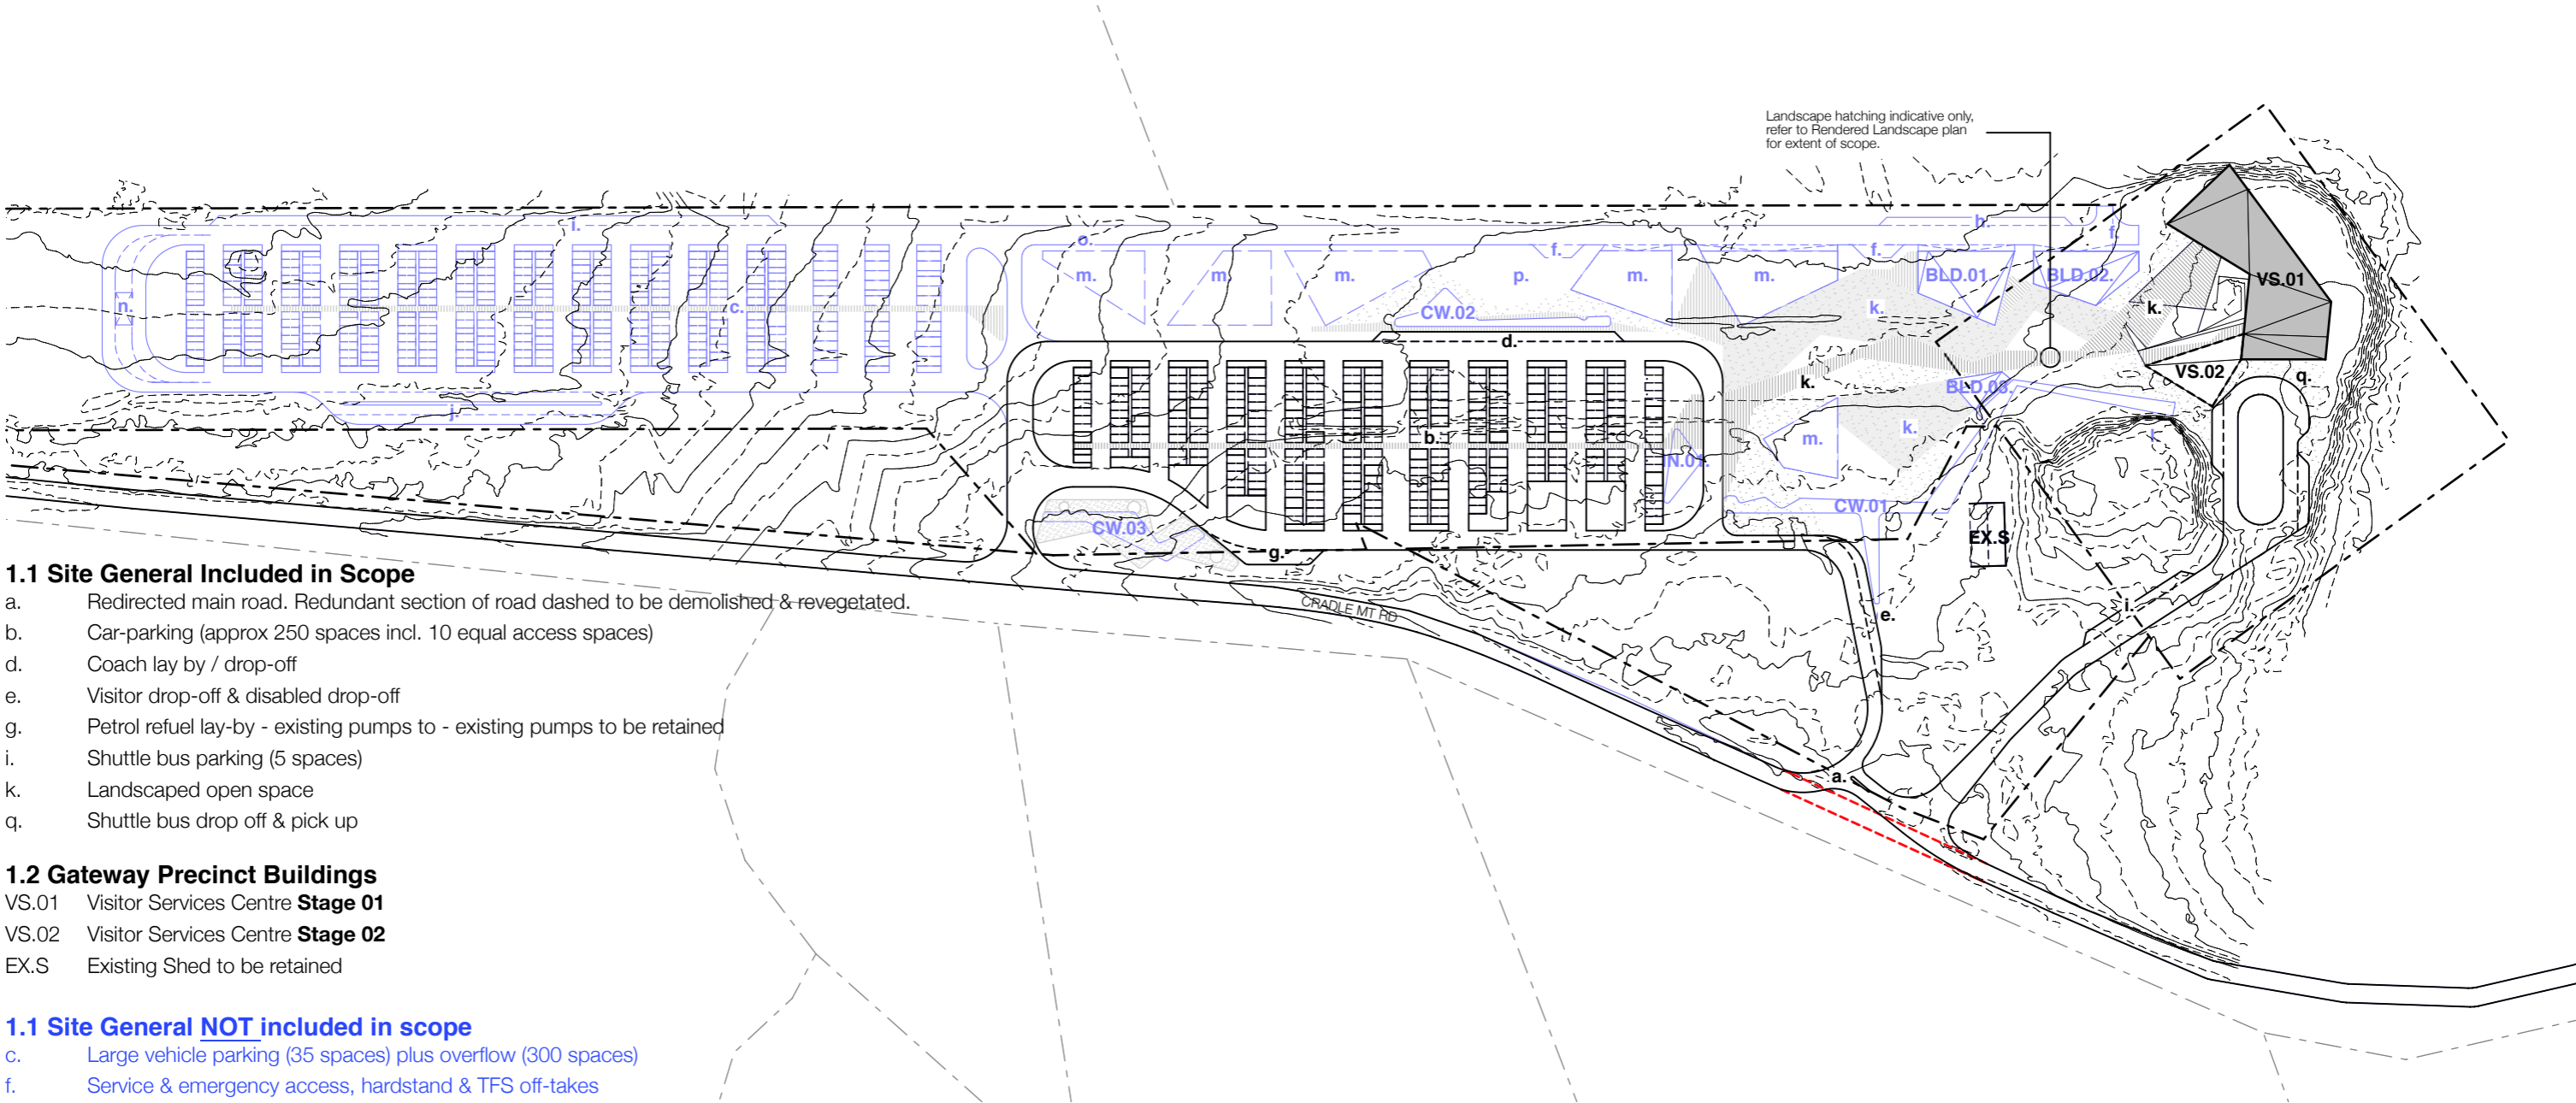

1.1 Site General Included in Scope

- a. Redirected main road. Redundant section of road dashed to be demolished & revegetated.
- b. Car-parking (approx 250 spaces incl. 10 equal access spaces)
- d. Coach lay by / drop-off
- e. Visitor drop-off & disabled drop-off
- g. Petrol refuel lay-by - existing pumps to - existing pumps to be retained
- i. Shuttle bus parking (5 spaces)
- k. Landscaped open space
- q. Shuttle bus drop off & pick up

1.2 Gateway Precinct Buildings

- VS.01 Visitor Services Centre **Stage 01**
- VS.02 Visitor Services Centre **Stage 02**
- EX.S Existing Shed to be retained

1.1 Site General NOT included in scope

- c. Large vehicle parking (35 spaces) plus overflow (300 spaces)
- f. Service & emergency access, hardstand & TFS off-takes
- h. Staff parking (10 spaces)
- i. Shuttle bus parking (20 spaces)
- j. Coach parking (15 spaces)
- k. Landscaped open space
- l. Lookout & walkers track
- m. Future village expansion – **Subject to separate development application.**
- n. Bus wash down area, wall & bunded to prevent water run off
- o. Location of dump station
- p. Dotted line to indicate location of required water storage specified in the Servicing Report

1.2 Gateway Precinct Buildings

- CW.01 Covered Walkway & BBQ Area
- CW.02 Covered Walkway & BBQ Area
- BLD.01 Building 01
- BLD.02 Building 02
- BLD.03 Building 03

1 Site Plan Scope 1:2000

rev	date	purpose	rev	date	purpose

copyright  
**Cumulus Studio Pty Ltd**  
level 1, Hobart, 7000  
info@cumulus-studio.net  
03 66231 4841

The copyright for these designs, plans and specifications belongs to Cumulus Studio Pty Ltd and must not be used, reproduced or copied without their written permission.

general notes  
These drawings show design intent & are suitable as a guide only. Do not scale off the drawings. All dimensions in millimetres. Dimensions of existing building are indicative only - they should not be relied on and are to be verified on site before commencing work. All documents shall be read in conjunction with specifications and any consultants detail. All work shall be in accordance with the Building Code of Australia, relevant Australian Standards & local authority by-laws and regulations. Any discrepancies, errors or omissions shall be referred to the Architects. Drawings are not to be used for construction until issued Construction

accredited designer:  
**Cumulus Studio**  
Peter Walker, OC2143E

drawn by  
EW, EP

checked by  
PW

reason of issue  
**Concept Design**

client  
**DPIPWE**  
Level 8  
Hobart  
Tasmania, 7000

project  
**Cradle Mt Gateway**

drawing title  
**Site Plan\_Scope Diagram (1)**

print date  
24/07/2017

drawing nr  
**T16286-A\_20**

original size  
A3

issue