

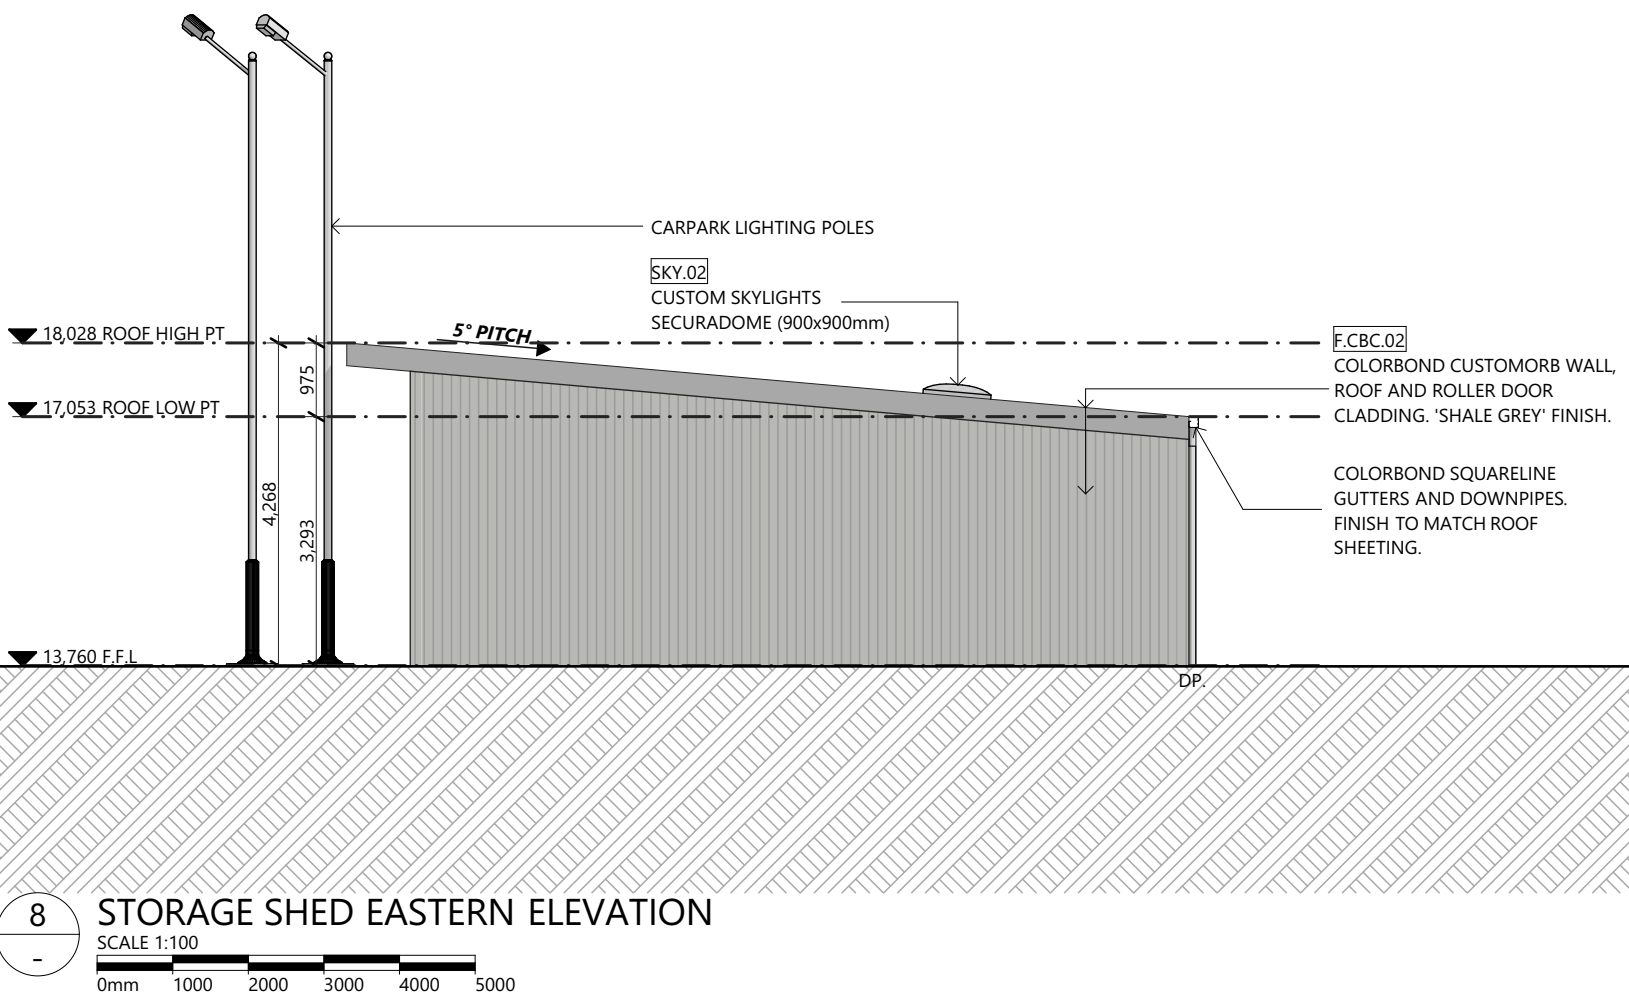
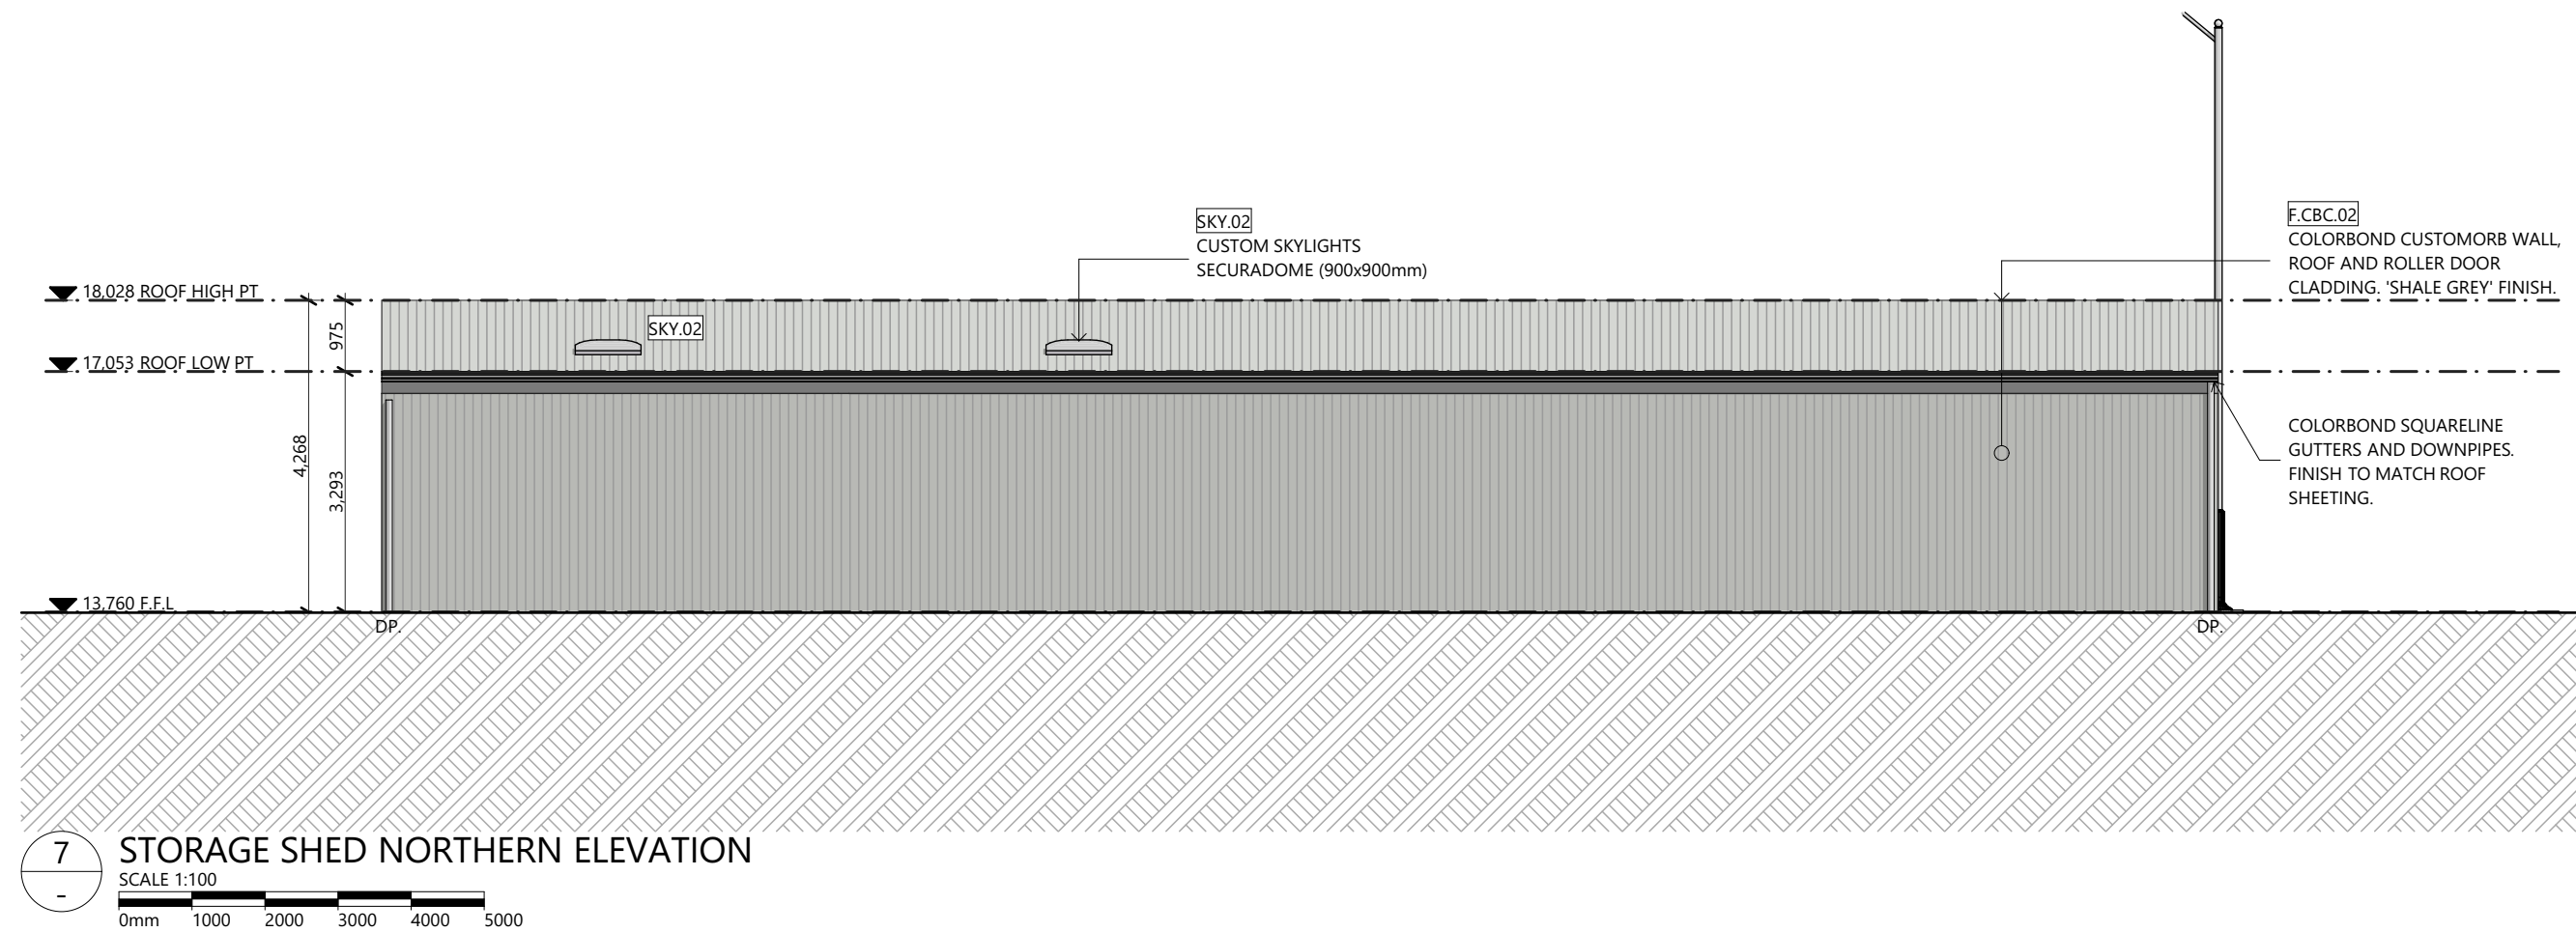
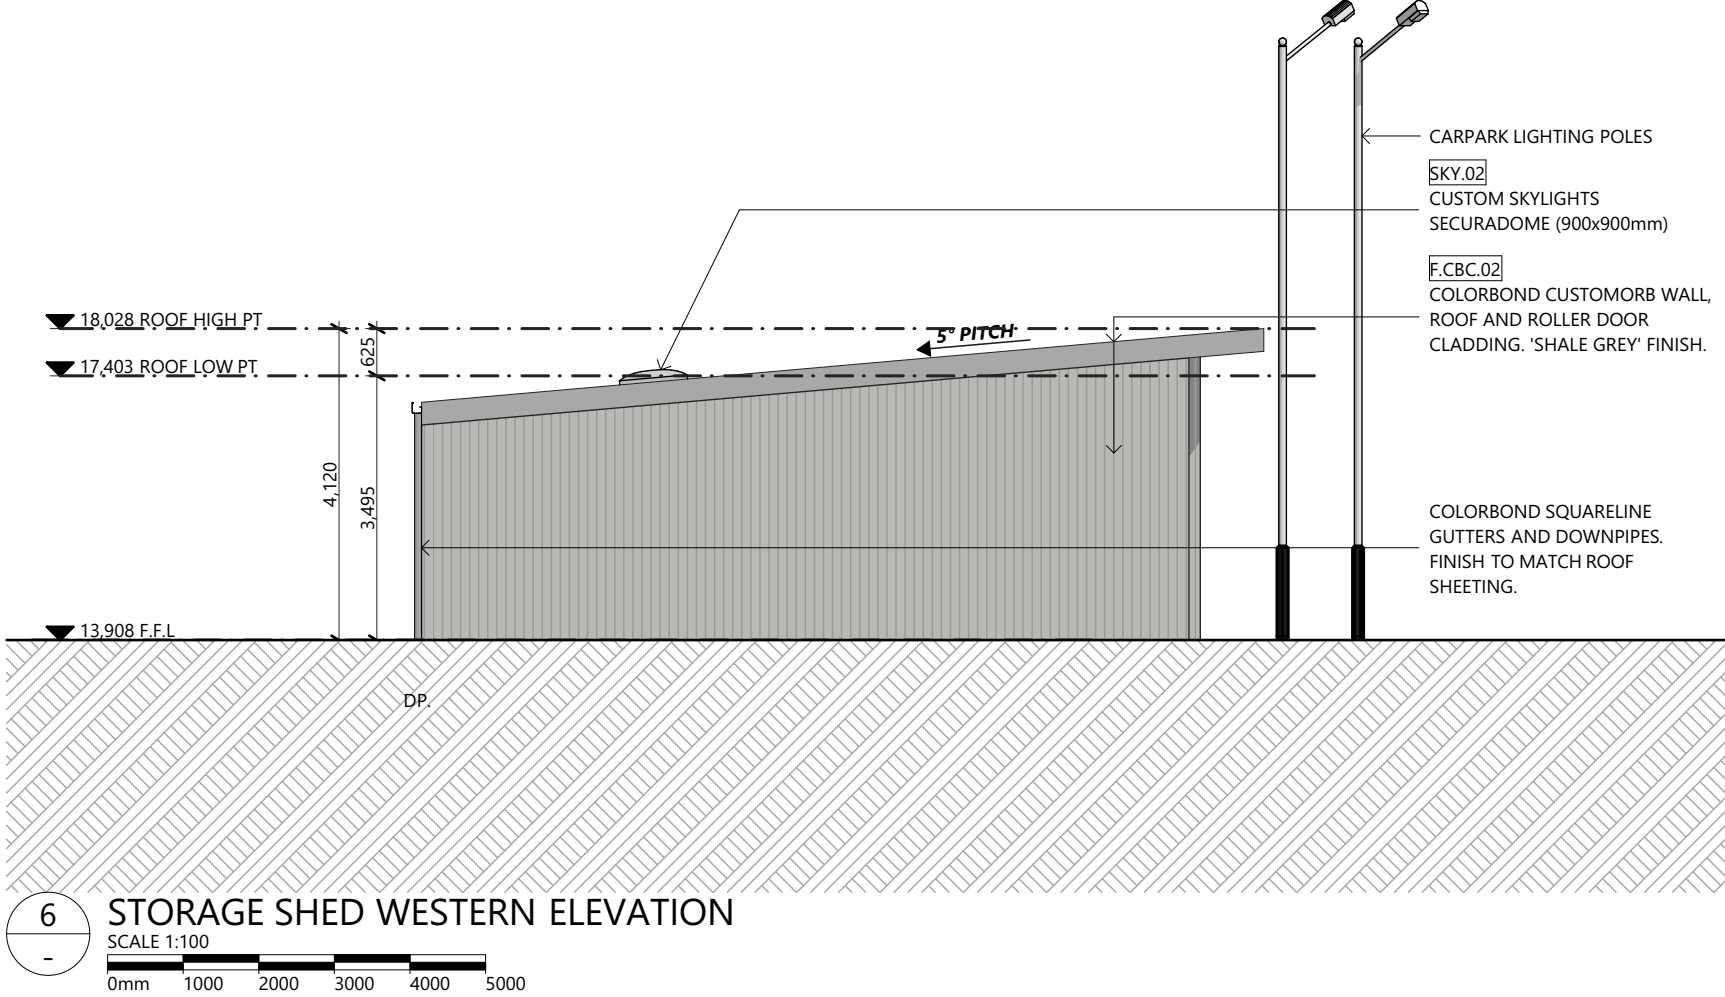
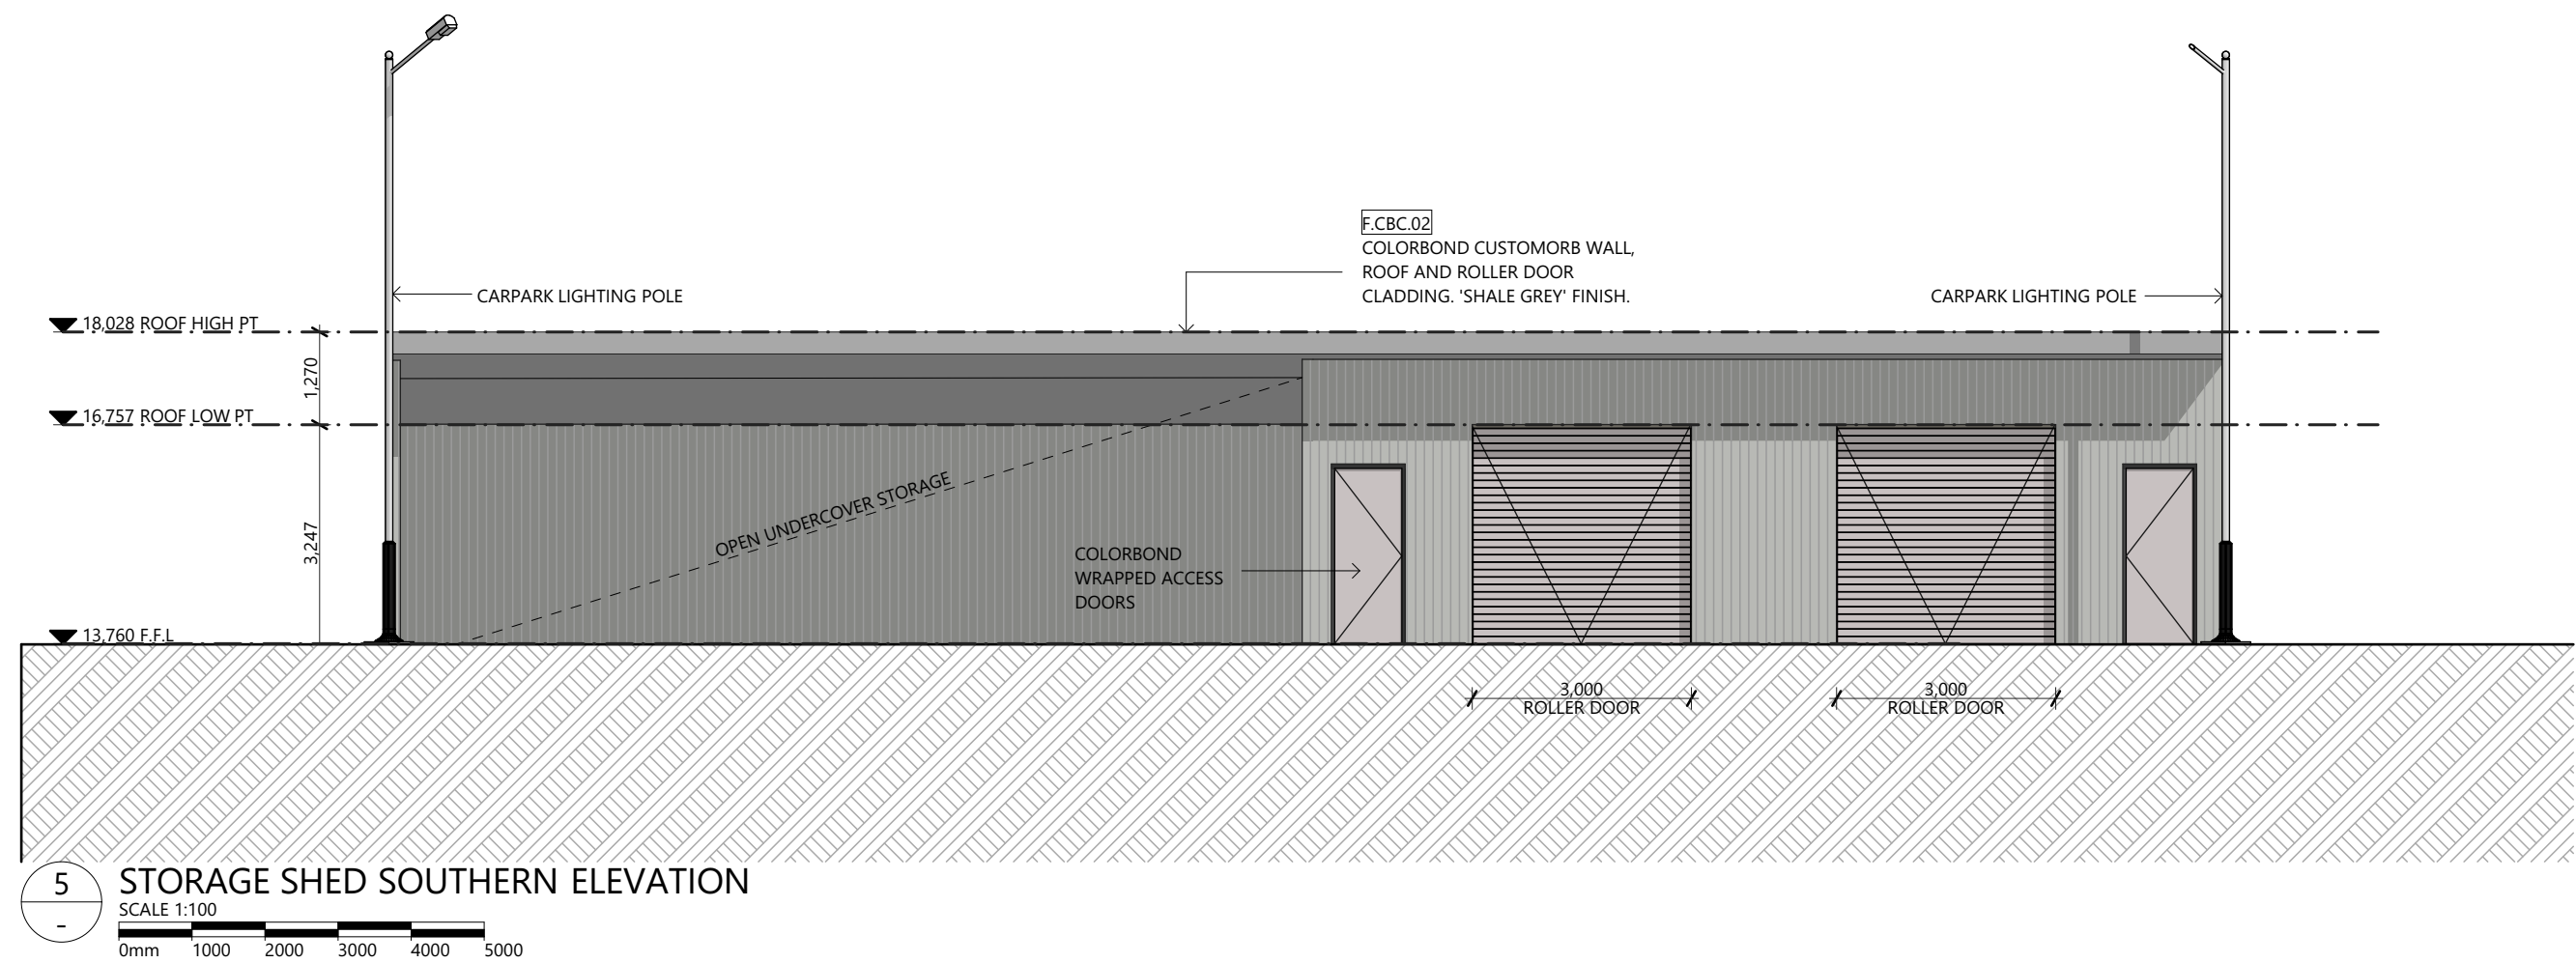
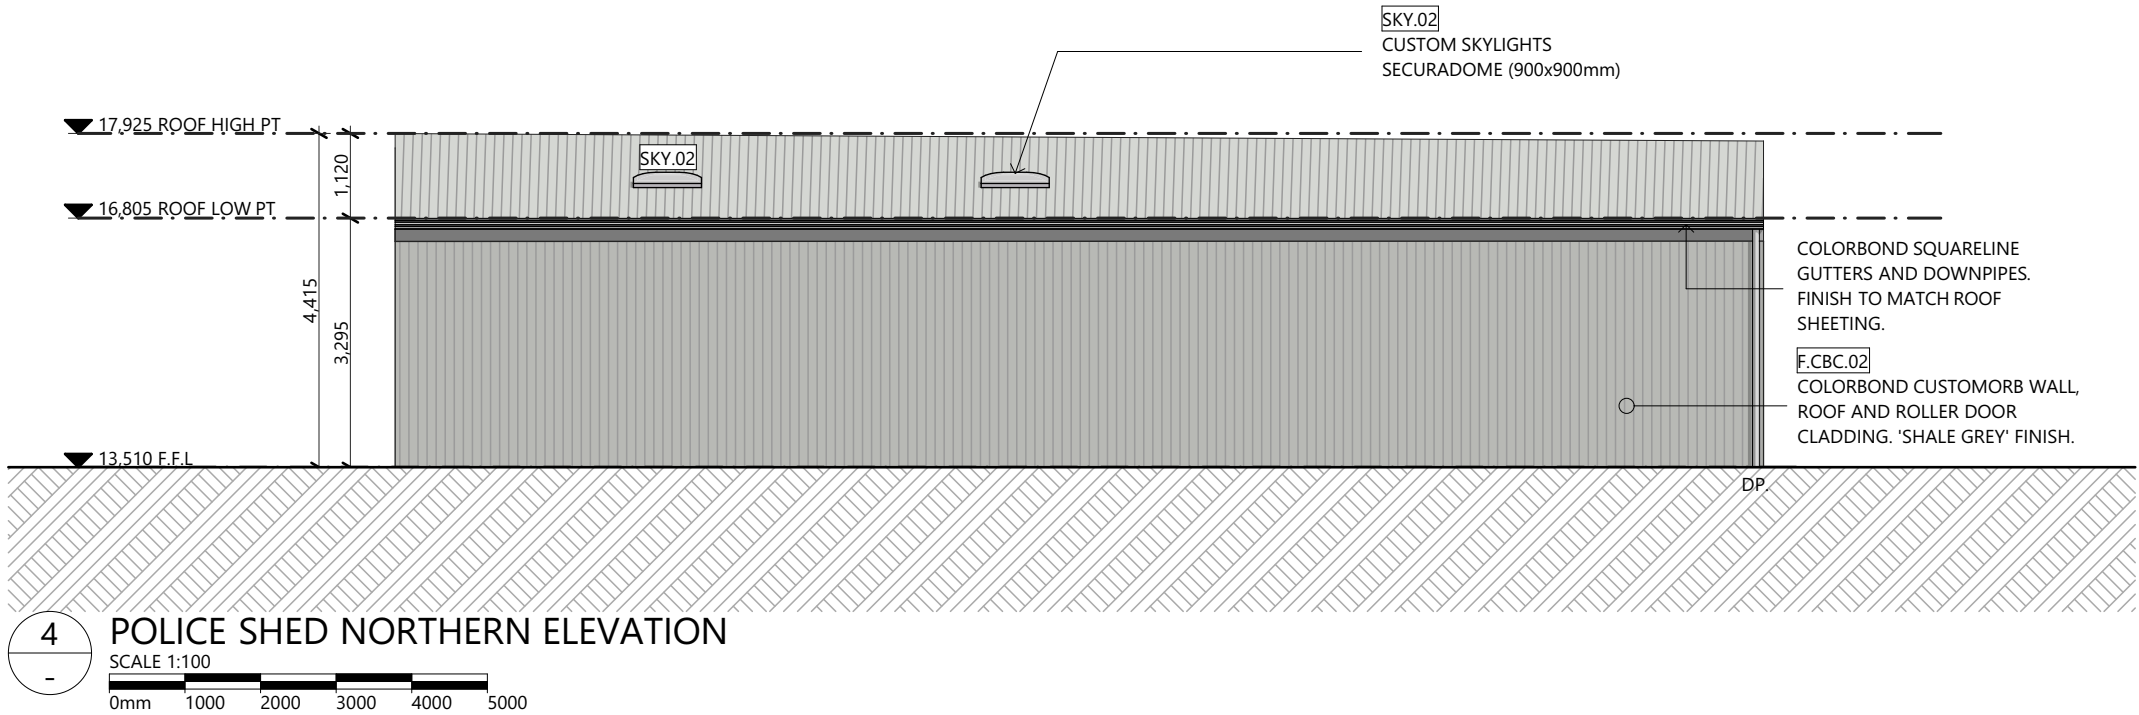
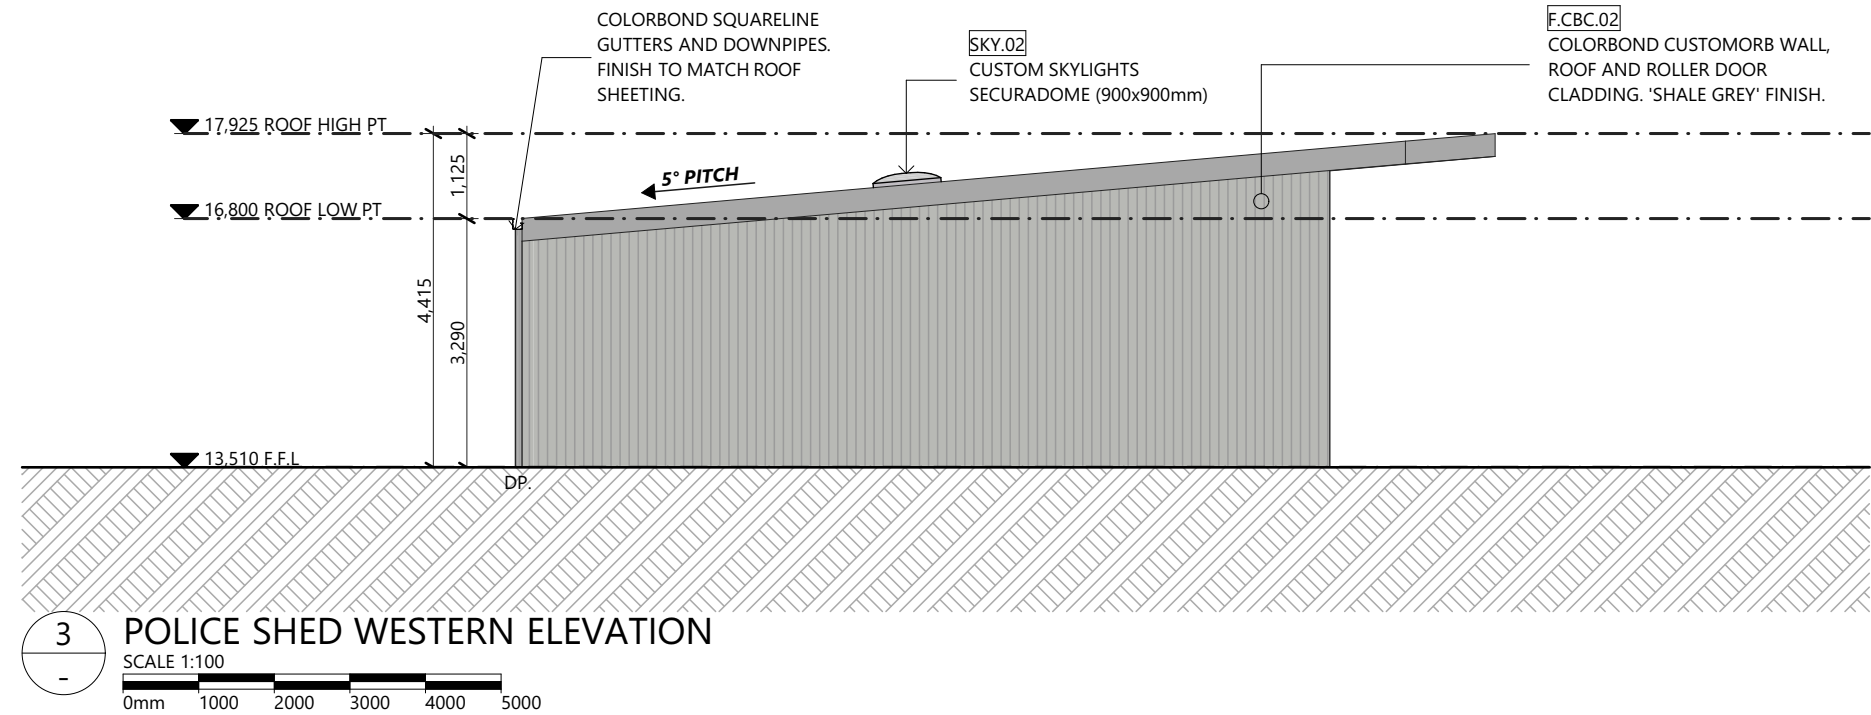


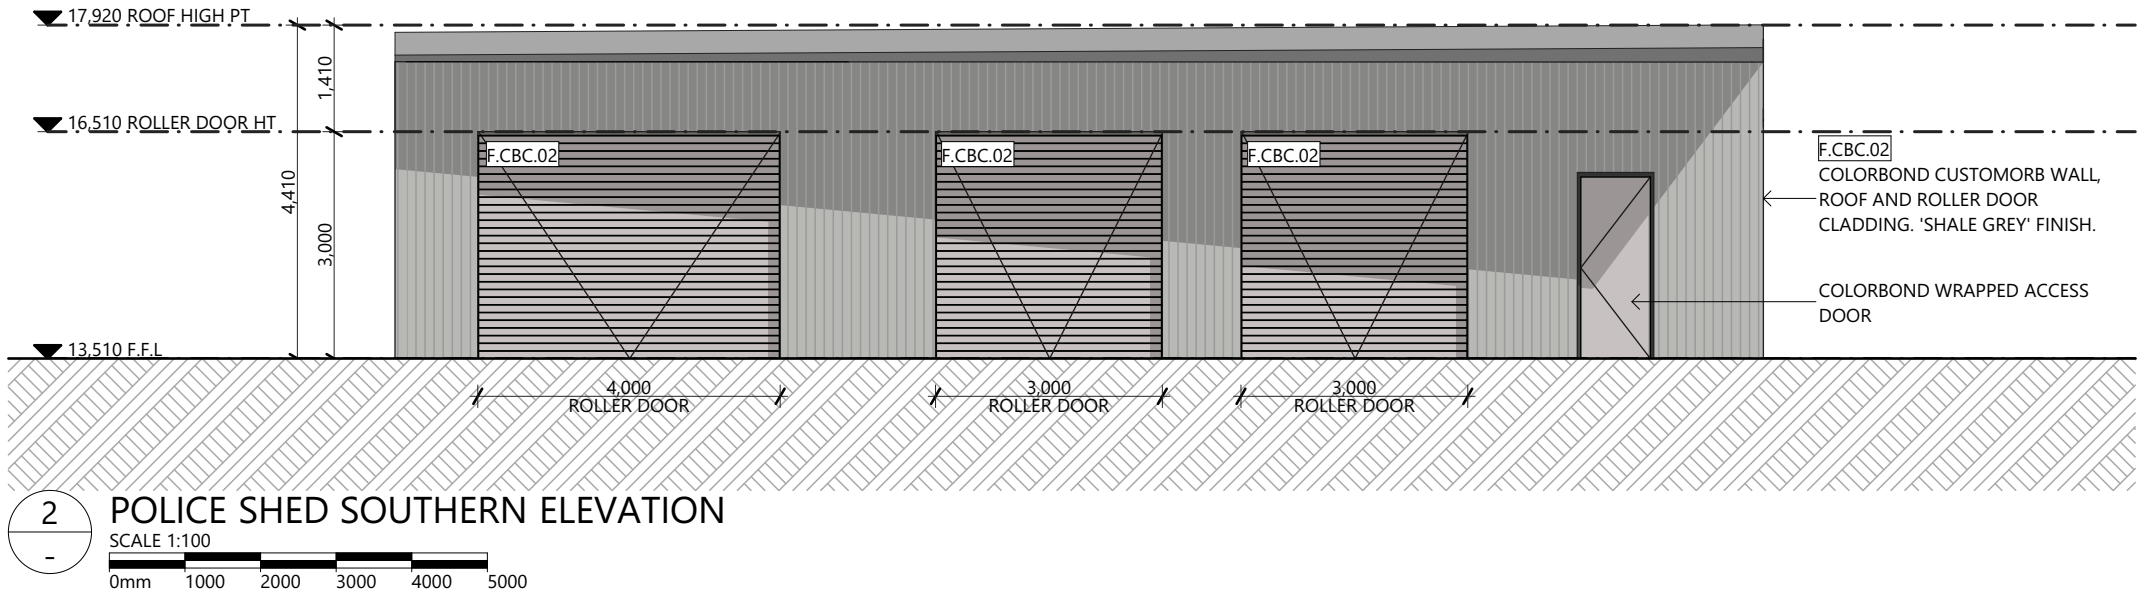

ELEVATIONS LEGEND:

- F.BRK.01 AUSTRAL BRICKS 'THE AVENUE' RANGE 'CHARLTON' FINISH.
- F.PCC.01 EXPOSED PRE-CAST CONCRETE PANEL 'NATURAL FINISH'.
- F.FCM.01 SCYON MATRIX PANEL CLADDING DULUX 'DOMINO' FINISH.
- F.BLK.01 ADBRI MASONRY SMOOTH 'EBONY' FINISH BLOCKWORK.
- F.FCA.01 SCYON AXON 400mm VERTICALLY GROOVED PANEL CLADDING DULUX 'WHISPER WHITE' FINISH.
- F.CBC.01 KLIP-LOK 700 TASMAN PROFILE ROOF SHEETING 'SHALE GREY' FINISH.
- F.CBC.02 COLORBOND CUSTOMORB WALL AND ROLLER DOOR CLADDING 'SHALE GREY' FINISH.
- SKY.01 SOLARTUBE DAYLIGHTING SYSTEM T50 DS-C (SUSPENDED CEILING) (530 DIA NOM).
- SKY.02 CUSTOM SKYLIGHTS SECURADOME (900x900mm).
- AWN.01 PROPRIETARY SUNLITE CUSTOM ALUMINIUM LOUVRED AWNING.

REVISION				
Rev	Description	Date	Int.	App.
001	ISSUED TO CONSULTANTS FOR INFORMATION	5/10/2020	TC	N

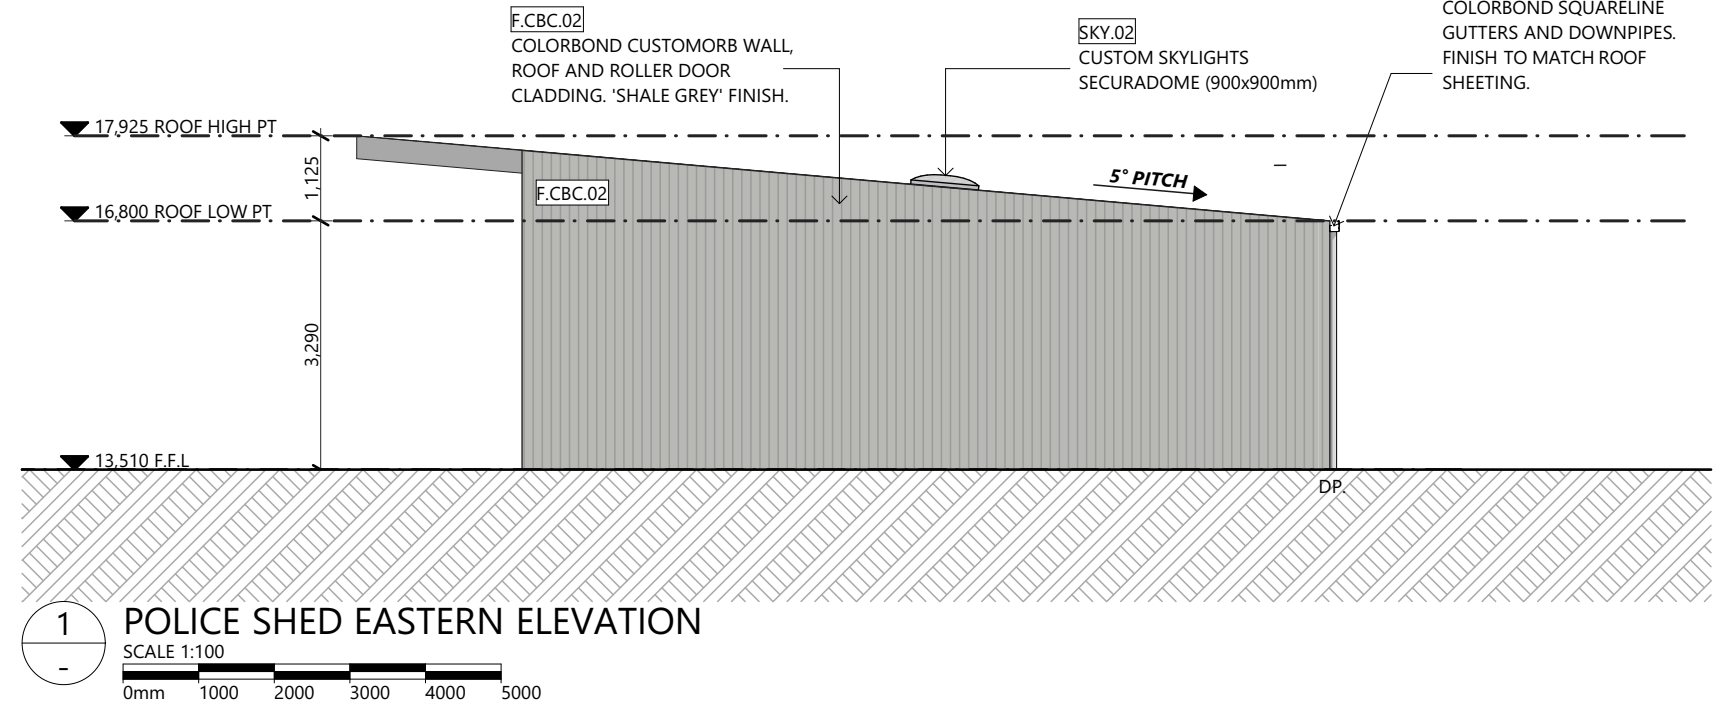