

REV	DATE	PURPOSE
01 - WIP	Work in Progress	FOR REVIEW

CUMULUS STUDIO PTY LTD  
INFO@CUMULUS.STUDIO

THE COPYRIGHT OF THESE DESIGNS, PLANS AND SPECIFICATIONS BELONGS TO CUMULUS STUDIO PTY LTD AND MUST NOT BE USED, REPRODUCED OR COPIED WITHOUT THEIR WRITTEN PERMISSION.

HOBART  
SUITE 3, LEVEL 2, 147 MACQUARIE ST.  
HOBART TAS 7000  
+61(3) 6231 4841


LAUNCESTON  
GROUND FLOOR / SUITE 2, 33 GEORGE ST.  
LAUNCESTON TAS 7250  
+61(3) 6332 0930

MELBOURNE  
LEVEL 3, 75-76 HARDWARE LN.  
MELBOURNE VIC 3183  
+61(3) 9521 4516

ADELAIDE  
49A O'CONNELL ST.  
ADELAIDE SA 5006  
+61(8) 7071 0060

THESE DRAWINGS SHOW DESIGN INTENT & ARE SUITABLE AS A GUIDE ONLY. DO NOT SCALE OFF THE DRAWINGS. ALL DIMENSIONS IN MILLIMETRES. DIMENSIONS OF EXISTING BUILDINGS ARE INDICATIVE ONLY. THEY SHOULD NOT BE RELIED ON AND ARE TO BE VERIFIED ON SITE BEFORE COMMENCING WORK. ALL DOCUMENTS SHALL BE READ IN CONJUNCTION WITH SPECIFICATIONS AND ANY CONSULTANTS DETAIL. ALL WORK SHALL BE IN ACCORDANCE WITH THE NATIONAL CONSTRUCTION CODE, RELEVANT AUSTRALIAN STANDARDS & LOCAL AUTHORITY BY-LAWS AND REGULATIONS. ANY DISCREPANCIES, ERRORS OR OMISSIONS SHALL BE REFERRED TO THE ARCHITECTS. DRAWINGS ARE NOT TO BE USED FOR CONSTRUCTION UNTIL ISSUED CONSTRUCTION.

PROJECT NAME	LEGANA PRIMARY SCHOOL
PROJECT ADDRESS	612 WEST TAMAR HIGHWAY LEGANA TAS 7277
PROJECT STAGE	CONCEPT DESIGN
DRAWING TITLE	OVERALL SITE PLAN
ARCHITECT	PETER WALKER, CC2143E
DRAWN BY	JF, BS
CHECKED BY	TH
DATE	22/10/21
ORIGINAL SIZE	A1
DRAWING N°	J21037-SK01
REVISION	01 - WIP

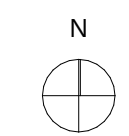

OVERALL SITE PLAN  
1:600





ADJOINING WETLANDS

CUMULUS  
EST  
2011

CUMULUS

REV	DATE	PURPOSE
01 - WIP	Work in Progress	FOR REVIEW

CUMULUS STUDIO PTY LTD  
INFO@CUMULUS.STUDIO

THE COPYRIGHT OF THESE DESIGNS, PLANS AND SPECIFICATIONS BELONGS TO CUMULUS STUDIO PTY LTD AND MUST NOT BE USED, REPRODUCED OR COPIED WITHOUT THEIR WRITTEN PERMISSION.

HOBART  
SUITE 3, LEVEL 2, 147 MACQUARIE ST.  
HOBART TAS 7000  
+61(3) 6231 4841

LAUNCESTON  
GROUND FLOOR / SUITE 2, 33 GEORGE ST.  
LAUNCESTON TAS 7250  
+61(3) 6332 0930

MELBOURNE  
LEVEL 3, 75-76 HARDWARE LN.  
MELBOURNE VIC 3183  
+61(3) 9521 4518

ADELAIDE  
48A O'CONNELL ST.  
ADELAIDE SA 5006  
+61(8) 7071 0060

THESE DRAWINGS SHOW DESIGN INTENT & ARE SUITABLE AS A GUIDE ONLY. DO NOT SCALE OFF THE DRAWINGS. ALL DIMENSIONS IN MILLIMETRES. DIMENSIONS OF EXISTING BUILDINGS ARE INDICATIVE ONLY - THEY SHOULD NOT BE RELIED ON AND ARE TO BE VERIFIED ON SITE BEFORE COMMENCING WORK. ALL DOCUMENTS SHALL BE READ IN CONJUNCTION WITH SPECIFICATIONS AND ANY CONSULTANTS DETAIL. ALL WORK SHALL BE IN ACCORDANCE WITH THE NATIONAL CONSTRUCTION CODE, RELEVANT AUSTRALIAN STANDARDS & LOCAL AUTHORITY BY-LAWS AND REGULATIONS. ANY DISCREPANCIES, ERRORS OR OMISSIONS SHALL BE REFERRED TO THE ARCHITECTS. DRAWINGS ARE NOT TO BE USED FOR CONSTRUCTION UNTIL ISSUED FOR CONSTRUCTION.

PROJECT NAME  
**LEGANA PRIMARY SCHOOL**

PROJECT ADDRESS  
612 WEST TAMAR HIGHWAY  
LEGANA  
TAS 7277

PROJECT STAGE  
CONCEPT DESIGN

DRAWING TITLE  
SITE PLAN

ARCHITECT  
PETER WALKER, CC2143E

DRAWN BY  
JF, BS

CHECKED BY  
TH

DATE  
22/10/21

ORIGINAL SIZE  
A1

DRAWING N°  
J21037-SK02

REVISION  
01 - WIP

REV	DATE	PURPOSE
01 - WIP	Work in Progress	FOR REVIEW

CUMULUS STUDIO PTY LTD  
INFO@CUMULUS.STUDIO

THE COPYRIGHT OF THESE DESIGNS, PLANS AND SPECIFICATIONS BELONGS TO CUMULUS STUDIO PTY LTD AND MUST NOT BE USED, REPRODUCED OR COPIED WITHOUT THEIR WRITTEN PERMISSION.


HOBART  
SUITE 2, LEVEL 2, 147 MACQUARIE ST.  
HOBART TAS 7000  
+61(3) 6231 4841

LAUNCESTON  
GROUND FLOOR / SUITE 2, 33 GEORGE ST.  
LAUNCESTON TAS 7250  
+61(3) 6332 0930

MELBOURNE  
LEVEL 3, 75-76 HARDWARE LN.  
MELBOURNE VIC 3183  
+61(3) 9521 4518

ADELAIDE  
48A O'CONNELL ST.  
ADELAIDE SA 5006  
+61(8) 7071 0060

THESE DRAWINGS SHOW DESIGN INTENT & ARE SUITABLE AS A GUIDE ONLY. DO NOT SCALE OFF THE DRAWINGS. ALL DIMENSIONS IN MILLIMETRES. DIMENSIONS OF EXISTING BUILDINGS ARE INDICATIVE ONLY - THEY SHOULD NOT BE RELIED ON AND ARE TO BE VERIFIED ON SITE BEFORE COMMENCING WORK. ALL DOCUMENTS SHALL BE READ IN CONJUNCTION WITH SPECIFICATIONS AND ANY CONSULTANTS DETAIL. ALL WORK SHALL BE IN ACCORDANCE WITH THE NATIONAL CONSTRUCTION CODE, RELEVANT AUSTRALIAN STANDARDS & LOCAL AUTHORITY BY-LAWS AND REGULATIONS. ANY DISCREPANCIES, ERRORS OR OMISSIONS SHALL BE REFERRED TO THE ARCHITECT. DRAWINGS ARE NOT TO BE USED FOR CONSTRUCTION UNTIL ISSUED FOR CONSTRUCTION.

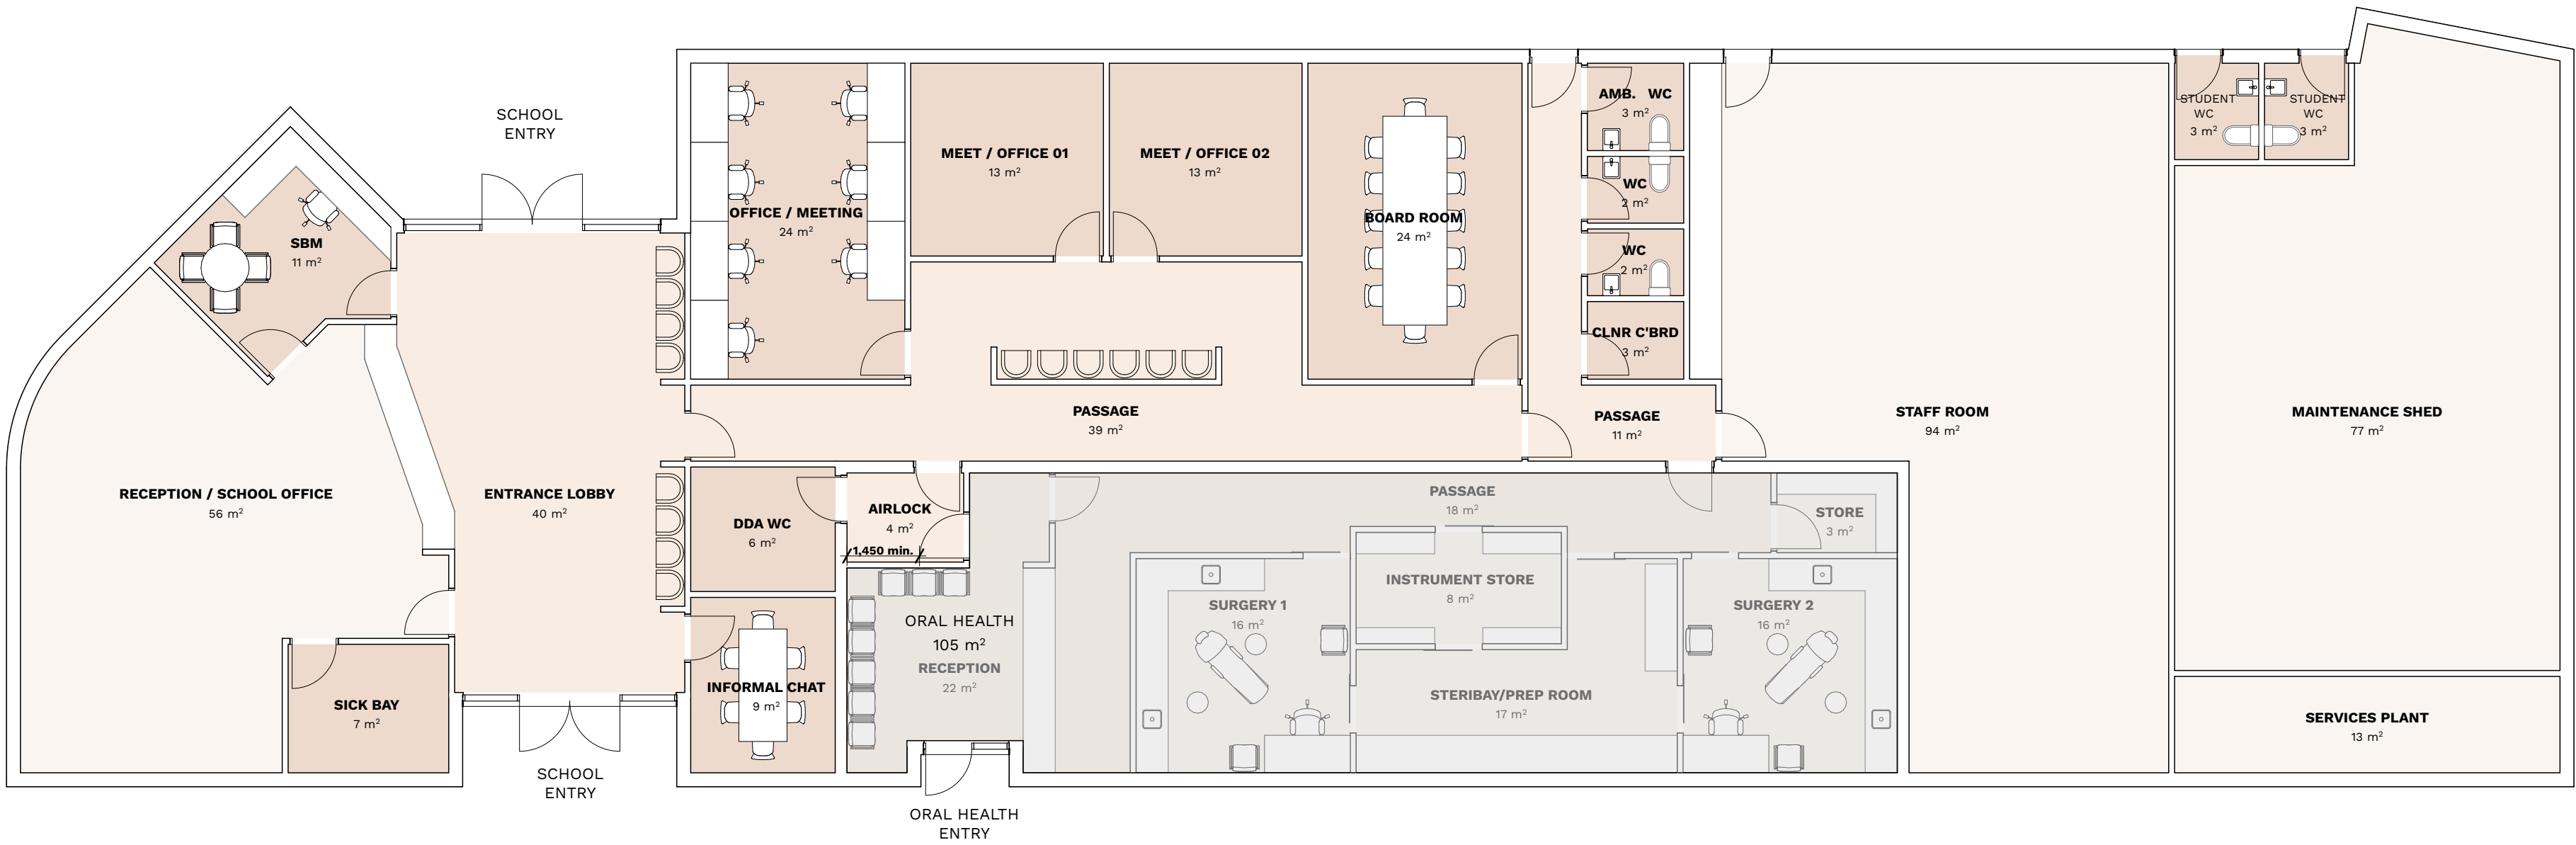

BUILDING A FLOOR PLAN  
1:100

PROJECT NAME	LEGANA PRIMARY SCHOOL
PROJECT ADDRESS	612 WEST TAMAR HIGHWAY LEGANA TAS 7277
PROJECT STAGE	CONCEPT DESIGN
DRAWING TITLE	BUILDING A PLAN
ARCHITECT	PETER WALKER, CC2143E
DRAWN BY	JF, BS
CHECKED BY	TH
DATE	22/10/21
ORIGINAL SIZE	A1
DRAWING N°	J21037-SK03
REVISION	01 - WIP

REV	DATE	PURPOSE
01 - WIP	Work in Progress	FOR REVIEW

CUMULUS STUDIO PTY LTD  
INFO@CUMULUS.STUDIO

THE COPYRIGHT OF THESE DESIGNS, PLANS AND SPECIFICATIONS BELONGS TO CUMULUS STUDIO PTY LTD AND MUST NOT BE USED, REPRODUCED OR COPIED WITHOUT THEIR WRITTEN PERMISSION.

HOBART  
SUITE 3, LEVEL 2, 147 MACQUARIE ST.  
HOBART TAS 7000  
+61(3) 6231 4841


LAUNCESTON  
GROUND FLOOR / SUITE 2, 33 GEORGE ST.  
LAUNCESTON TAS 7250  
+61(3) 6332 0930

MELBOURNE  
LEVEL 3, 75-76 HARDWARE LN.  
MELBOURNE VIC 3183  
+61(3) 9521 4518


ADELAIDE  
48A O'CONNELL ST.  
ADELAIDE SA 5006  
+61(8) 7071 0060

THESE DRAWINGS SHOW DESIGN INTENT & ARE SUITABLE AS A GUIDE ONLY. DO NOT SCALE OFF THE DRAWINGS. ALL DIMENSIONS IN MILLIMETRES. DIMENSIONS OF EXISTING BUILDINGS ARE INDICATIVE ONLY - THEY SHOULD NOT BE RELIED ON AND ARE TO BE VERIFIED ON SITE BEFORE COMMENCING WORK. ALL DOCUMENTS SHALL BE READ IN CONJUNCTION WITH SPECIFICATIONS AND ANY CONSULTANTS DETAIL. ALL WORK SHALL BE IN ACCORDANCE WITH THE NATIONAL CONSTRUCTION CODE, RELEVANT AUSTRALIAN STANDARDS & LOCAL AUTHORITY BY-LAWS AND REGULATIONS. ANY DISCREPANCIES, ERRORS OR OMISSIONS SHALL BE REFERRED TO THE ARCHITECTS. DRAWINGS ARE NOT TO BE USED FOR CONSTRUCTION UNTIL ISSUED CONSTRUCTION.

PROJECT NAME	LEGANA PRIMARY SCHOOL
PROJECT ADDRESS	612 WEST TAMAR HIGHWAY LEGANA TAS 7277
PROJECT STAGE	CONCEPT DESIGN
DRAWING TITLE	BUILDING B PLAN
ARCHITECT	PETER WALKER, CC2143E
DRAWN BY	JF, BS
CHECKED BY	TH
DATE	22/10/21
ORIGINAL SIZE	A1
DRAWING N°	J21037-SK04
REVISION	01 - WIP

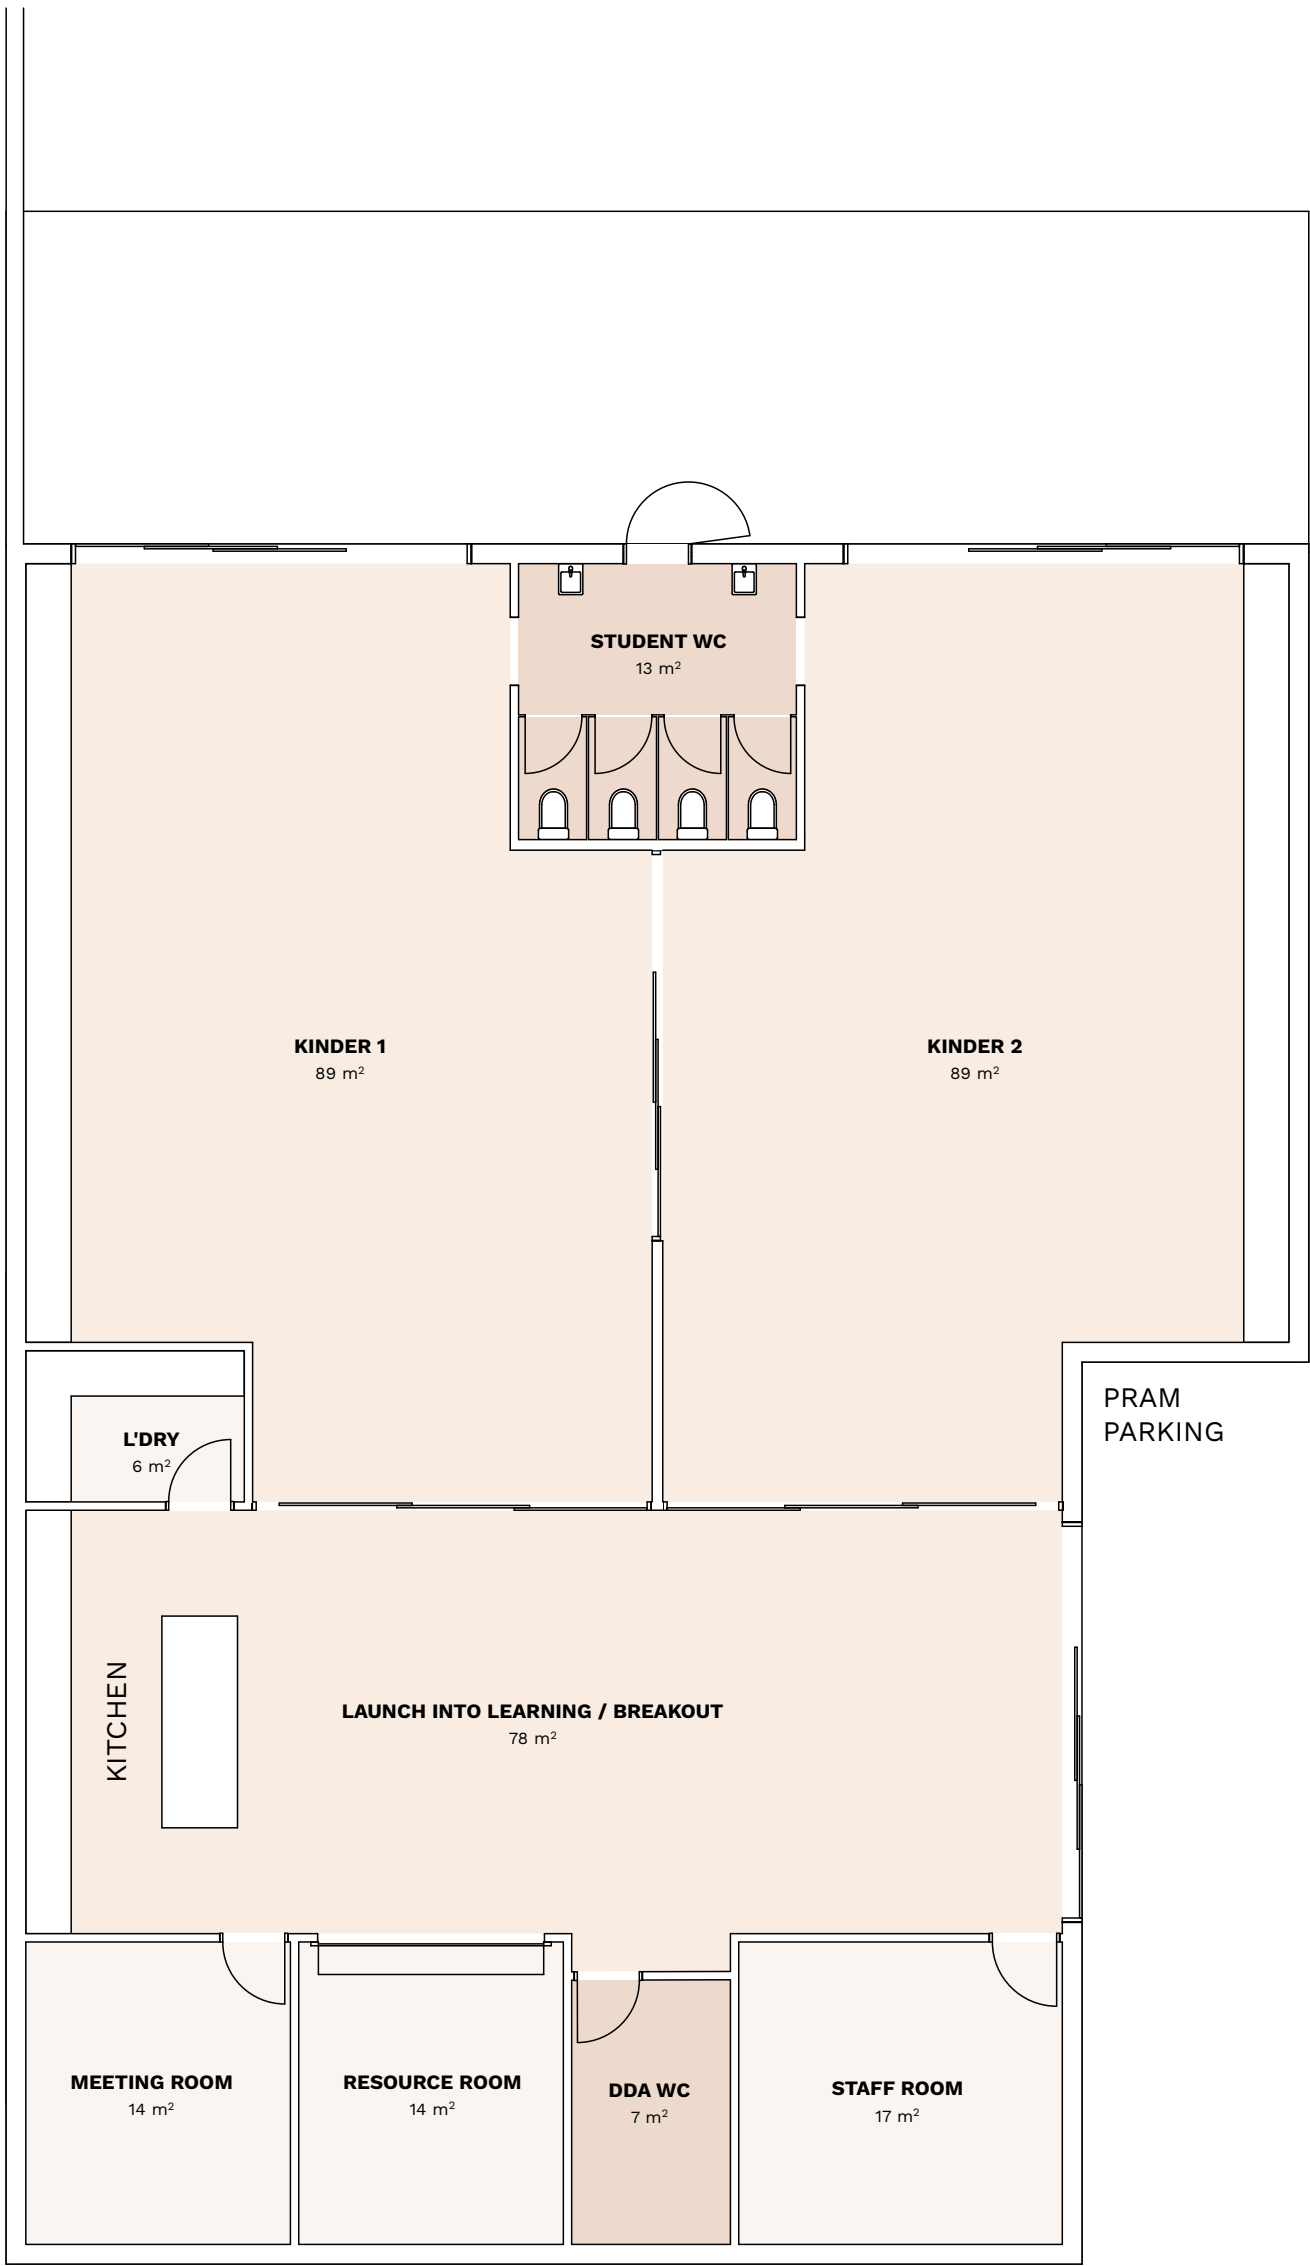

BUILDING B FLOOR PLAN  
1:100

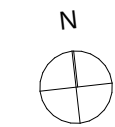



REV	DATE	PURPOSE
01 - WIP	Work in Progress	FOR REVIEW

CUMULUS STUDIO PTY LTD  
INFO@CUMULUS.STUDIO

THE COPYRIGHT OF THESE DESIGNS, PLANS AND SPECIFICATIONS BELONGS TO CUMULUS STUDIO PTY LTD AND MUST NOT BE USED, REPRODUCED OR COPIED WITHOUT THEIR WRITTEN PERMISSION.


HOBART  
SUITE 3, LEVEL 2, 147 MACQUARIE ST.  
HOBART TAS 7000  
+61(3) 6231 4841

LAUNCESTON  
GROUND FLOOR / SUITE 2, 33 GEORGE ST.  
LAUNCESTON TAS 7250  
+61(3) 6332 0930

MELBOURNE  
LEVEL 3, 75-76 HARDWARE LN.  
MELBOURNE VIC 3183  
+61(3) 9521 4518

ADELAIDE  
48A O'CONNELL ST.  
ADELAIDE SA 5006  
+61(8) 7071 1060

THESE DRAWINGS SHOW DESIGN INTENT & ARE SUITABLE AS A GUIDE ONLY. DO NOT SCALE OFF THE DRAWINGS. ALL DIMENSIONS IN MILLIMETRES. DIMENSIONS OF EXISTING BUILDINGS ARE INDICATIVE ONLY - THEY SHOULD NOT BE RELIED ON AND ARE TO BE VERIFIED ON SITE BEFORE COMMENCING WORK. ALL DOCUMENTS SHALL BE READ IN CONJUNCTION WITH SPECIFICATIONS AND ANY CONSULTANTS DETAIL. ALL WORK SHALL BE IN ACCORDANCE WITH THE NATIONAL CONSTRUCTION CODE, RELEVANT AUSTRALIAN STANDARDS & LOCAL AUTHORITY BY-LAWS AND REGULATIONS. ANY DISCREPANCIES, ERRORS OR OMISSIONS SHALL BE REFERRED TO THE ARCHITECTS. DRAWINGS ARE NOT TO BE USED FOR CONSTRUCTION UNTIL ISSUED CONSTRUCTION.

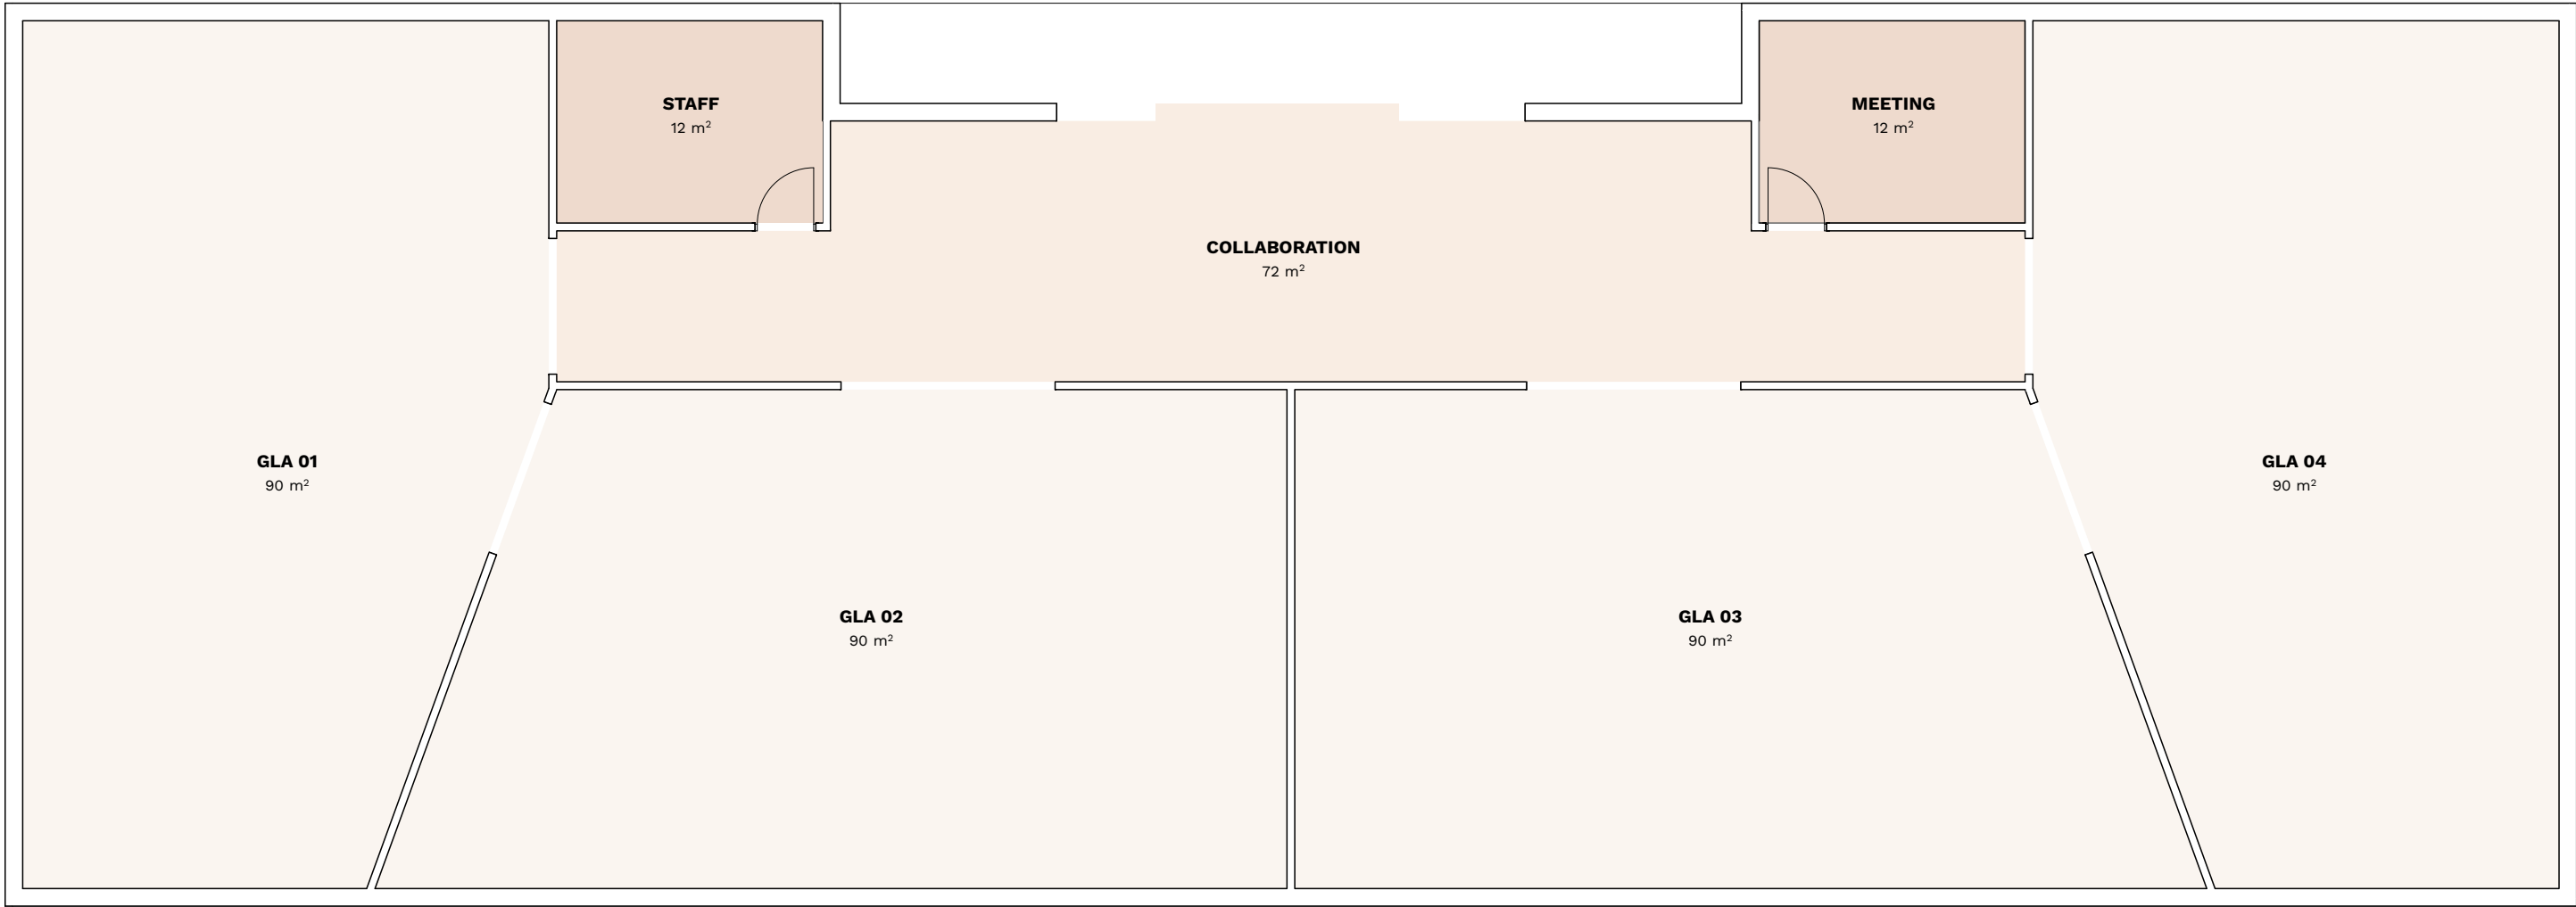

BUILDING C, D & E FLOOR PLAN  
1:100

PROJECT NAME	LEGANA PRIMARY SCHOOL
PROJECT ADDRESS	612 WEST TAMAR HIGHWAY LEGANA TAS 7277
PROJECT STAGE	CONCEPT DESIGN
DRAWING TITLE	BUILDING C, D & E TYPICAL PLAN
ARCHITECT	PETER WALKER, CC2143E
DRAWN BY	JF, BS
CHECKED BY	TH
DATE	22/10/21
ORIGINAL SIZE	A1
DRAWING N°	J21037-SK05
REVISION	01 - WIP



REV	DATE	PURPOSE
01 - WIP	Work in Progress	FOR REVIEW

CUMULUS STUDIO PTY LTD

INFO@CUMULUS.STUDIO

THE COPYRIGHT OF THESE DESIGNS, PLANS AND SPECIFICATIONS BELONGS TO CUMULUS STUDIO PTY LTD AND MUST NOT BE USED, REPRODUCED OR COPIED WITHOUT THEIR WRITTEN PERMISSION.

HOBART  
SUITE 3, LEVEL 2, 147 MACQUARIE ST.  
HOBART TAS 7000  
+61(3) 6231 4841

LAUNCESTON  
GROUND FLOOR / SUITE 2, 33 GEORGE ST.  
LAUNCESTON TAS 7250  
+61(3) 6332 0930

MELBOURNE  
LEVEL 3, 75-76 HARDWARE LN.  
MELBOURNE VIC 3183  
+61(3) 9521 4518

ADELAIDE  
48A O'CONNELL ST.  
ADELAIDE SA 5006  
+61(8) 7071 1060

THESE DRAWINGS SHOW DESIGN INTENT & ARE SUITABLE AS A GUIDE ONLY. DO NOT SCALE OFF THE DRAWINGS. ALL DIMENSIONS IN MILLIMETRES. DIMENSIONS OF EXISTING BUILDINGS ARE INDICATIVE ONLY. THEY SHOULD NOT BE RELIED ON AND ARE TO BE VERIFIED ON SITE BEFORE COMMENCING WORK. ALL DOCUMENTS SHALL BE READ IN CONJUNCTION WITH SPECIFICATIONS AND ANY CONSULTANTS DETAIL. ALL WORK SHALL BE IN ACCORDANCE WITH THE NATIONAL CONSTRUCTION CODE, RELEVANT AUSTRALIAN STANDARDS & LOCAL AUTHORITY BY-LAWS AND REGULATIONS. ANY DISCREPANCIES, ERRORS OR OMISSIONS SHALL BE REFERRED TO THE ARCHITECTS. DRAWINGS ARE NOT TO BE USED FOR CONSTRUCTION UNTIL ISSUED CONSTRUCTION.

PROJECT NAME

**LEGANA PRIMARY  
SCHOOL**

PROJECT ADDRESS

612 WEST TAMAR HIGHWAY  
LEGANA  
TAS 7277

PROJECT STAGE

**CONCEPT DESIGN**

DRAWING TITLE

**BUILDING F PLAN**

ARCHITECT

**PETER WALKER, CC2143E**

DRAWN BY

**JF, BS**

CHECKED BY

**TH**

DATE

**22/10/21**


ORIGINAL SIZE

**A1**

DRAWING N°

**J21037-SK06**

REVISION

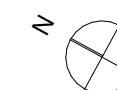**01 - WIP**





BUSES



DROP OFF



PARENT PARKING



STAFF

REV	DATE	PURPOSE
01	Work in Progress	FOR REVIEW

CUMULUS STUDIO PTY LTD  
INFO@CUMULUS.STUDIO

THE COPYRIGHT OF THESE DESIGNS, PLANS AND SPECIFICATIONS BELONGS TO CUMULUS STUDIO PTY LTD AND MUST NOT BE USED, REPRODUCED OR COPIED WITHOUT THEIR WRITTEN PERMISSION.

HOBART  
SUITE 3, LEVEL 2, 147 MACQUARIE ST.  
HOBART TAS 7000  
+61(3) 6231 4841

LAUNCESTON  
GROUND FLOOR / SUITE 2, 33 GEORGE ST.  
LAUNCESTON TAS 7250  
+61(3) 6333 0930

MELBOURNE  
LEVEL 3, 75-76 HARDWARE LN.  
MELBOURNE VIC 3183  
+61(3) 9521 4518

ADELAIDE  
48A O'CONNELL ST.  
ADELAIDE SA 5006  
+61(8) 7071 0060

THESE DRAWINGS SHOW DESIGN INTENT & ARE SUITABLE AS A GUIDE ONLY. DO NOT SCALE OFF THE DRAWINGS. ALL DIMENSIONS IN MILLIMETRES. DIMENSIONS OF EXISTING BUILDINGS ARE INDICATIVE ONLY. THEY SHOULD NOT BE RELIED ON AND ARE TO BE VERIFIED ON SITE BEFORE COMMENCING WORK. ALL DOCUMENTS SHALL BE READ IN CONJUNCTION WITH SPECIFICATIONS AND ANY CONSULTANTS DETAIL. ALL WORK SHALL BE IN ACCORDANCE WITH THE NATIONAL CONSTRUCTION CODE, RELEVANT AUSTRALIAN STANDARDS & LOCAL AUTHORITY BY-LAWS AND REGULATIONS. ANY DISCREPANCIES, ERRORS OR OMISSIONS SHALL BE REFERRED TO THE ARCHITECTS. DRAWINGS ARE NOT TO BE USED FOR CONSTRUCTION UNTIL ISSUED FOR CONSTRUCTION.

PROJECT NAME  
**LEGANA PRIMARY SCHOOL**

PROJECT ADDRESS  
**612 WEST TAMAR HIGHWAY  
LEGANA  
TAS 7277**

PROJECT STAGE  
**CONCEPT DESIGN**

DRAWING TITLE  
**PERSPECTIVES - TRAFFIC  
DIAGRAMS**

ARCHITECT  
**PETER WALKER, CC2143E**

DRAWN BY  
**JF, BS**

CHECKED BY  
**TH**

DATE  
**22/10/21**

ORIGINAL SIZE  
**A1**

DRAWING N°  
**J21037-SK07**

REVISION  
**01 - WIP**





REV	DATE	PURPOSE
01 - WIP	Work in Progress	FOR REVIEW

CUMULUS STUDIO PTY LTD

INFO@CUMULUS.STUDIO

THE COPYRIGHT OF THESE DESIGNS, PLANS AND SPECIFICATIONS BELONGS TO CUMULUS STUDIO PTY LTD AND MUST NOT BE USED, REPRODUCED OR COPIED WITHOUT THEIR WRITTEN PERMISSION.

HOBART  
SUITE 2, LEVEL 2, 147 MACQUARIE ST.  
HOBART TAS 7000  
+61(3) 6231 4841

LAUNCESTON  
GROUND FLOOR / SUITE 2, 33 GEORGE ST.  
LAUNCESTON TAS 7250  
+61(3) 6332 0930

MELBOURNE  
LEVEL 3, 75-76 HARDWARE LN.  
MELBOURNE VIC 3183  
+61(3) 9521 4518

ADELAIDE  
49A O'CONNELL ST.  
ADELAIDE SA 5006  
+61(8) 7071 1060

THESE DRAWINGS SHOW DESIGN INTENT & ARE SUITABLE AS A GUIDE ONLY. DO NOT SCALE OFF THE DRAWINGS. ALL DIMENSIONS IN MILLIMETRES. DIMENSIONS OF EXISTING BUILDINGS ARE INDICATIVE ONLY. THEY SHOULD NOT BE RELIED ON AND ARE TO BE VERIFIED ON SITE BEFORE COMMENCING WORK. ALL DOCUMENTS SHALL BE READ IN CONJUNCTION WITH SPECIFICATIONS AND ANY CONSULTANTS DETAIL. ALL WORK SHALL BE IN ACCORDANCE WITH THE NATIONAL CONSTRUCTION CODE, RELEVANT AUSTRALIAN STANDARDS & LOCAL AUTHORITY BY-LAWS AND REGULATIONS. ANY DISCREPANCIES, ERRORS OR OMISSIONS SHALL BE REFERRED TO THE ARCHITECT'S. DRAWINGS ARE NOT TO BE USED FOR CONSTRUCTION UNTIL ISSUED FOR CONSTRUCTION.

PROJECT NAME

**LEGANA PRIMARY  
SCHOOL**

PROJECT ADDRESS

**612 WEST TAMAR HIGHWAY  
LEGANA  
TAS 7277**

PROJECT STAGE

**CONCEPT DESIGN**

DRAWING TITLE

**PERSPECTIVE - MAIN ENTRY**

ARCHITECT

**PETER WALKER, CC2143E**

DRAWN BY

**JF, BS**

CHECKED BY

**TH**

DATE

**22/10/21**

ORIGINAL SIZE

**A1**

DRAWING N°

**J21037-SK08**

REVISION

**01 - WIP**





REV	DATE	PURPOSE
01 - WIP	Work in Progress	FOR REVIEW

CUMULUS STUDIO PTY LTD  
INFO@CUMULUS.STUDIO

THE COPYRIGHT OF THESE DESIGNS, PLANS AND SPECIFICATIONS BELONGS TO CUMULUS STUDIO PTY LTD AND MUST NOT BE USED, REPRODUCED OR COPIED WITHOUT THEIR WRITTEN PERMISSION.

HOBART  
SUITE 3, LEVEL 2, 147 MACQUARIE ST.  
HOBART TAS 7000  
+61(3) 6231 4841

LAUNCESTON  
GROUND FLOOR / SUITE 2, 33 GEORGE ST.  
LAUNCESTON TAS 7250  
+61(3) 6332 0930

MELBOURNE  
LEVEL 3, 76-78 HARDWARE LN.  
MELBOURNE VIC 3183  
+61(3) 9521 4518

ADELAIDE  
49A O'CONNELL ST.  
ADELAIDE SA 5006  
+61(8) 7071 1060

THESE DRAWINGS SHOW DESIGN INTENT & ARE SUITABLE AS A GUIDE ONLY. DO NOT SCALE OFF THE DRAWINGS. ALL DIMENSIONS IN MILLIMETRES. DIMENSIONS OF EXISTING BUILDINGS ARE INDICATIVE ONLY. THEY SHOULD NOT BE RELIED ON AND ARE TO BE VERIFIED ON SITE BEFORE COMMENCING WORK. ALL DOCUMENTS SHALL BE READ IN CONJUNCTION WITH SPECIFICATIONS AND ANY CONSULTANTS DETAIL. ALL WORK SHALL BE IN ACCORDANCE WITH THE NATIONAL CONSTRUCTION CODE, RELEVANT AUSTRALIAN STANDARDS & LOCAL AUTHORITY BY-LAWS AND REGULATIONS. ANY DISCREPANCIES, ERRORS OR OMISSIONS SHALL BE REFERRED TO THE ARCHITECT. DRAWINGS ARE NOT TO BE USED FOR CONSTRUCTION UNTIL ISSUED CONSTRUCTION.

PROJECT NAME  
**LEGANA PRIMARY SCHOOL**

PROJECT ADDRESS  
612 WEST TAMAR HIGHWAY  
LEGANA  
TAS 7277

PROJECT STAGE  
CONCEPT DESIGN

DRAWING TITLE  
PERSPECTIVE - MPH  
COVERED OUTDOOR AREA

ARCHITECT  
PETER WALKER, CC2143E  
DRAWN BY  
JF, BS  
CHECKED BY  
TH

DATE  
22/10/21  
ORIGINAL SIZE  
A1

DRAWING N°  
J21037-SK09  
REVISION  
01 - WIP





REV	DATE	PURPOSE
01 - WIP	Work in Progress	FOR REVIEW

CUMULUS STUDIO PTY LTD  
INFO@CUMULUS.STUDIO

THE COPYRIGHT OF THESE DESIGNS, PLANS AND SPECIFICATIONS BELONGS TO CUMULUS STUDIO PTY LTD AND MUST NOT BE USED, REPRODUCED OR COPIED WITHOUT THEIR WRITTEN PERMISSION.

HOBART  
SUITE 3, LEVEL 2, 147 MACQUARIE ST.  
HOBART TAS 7000  
+61(3) 6231 4841

LAUNCESTON  
GROUND FLOOR / SUITE 2, 33 GEORGE ST.  
LAUNCESTON TAS 7250  
+61(3) 6332 0930

MELBOURNE  
LEVEL 3, 75-76 HARDWARE LN.  
MELBOURNE VIC 3183  
+61(3) 9521 4518

ADELAIDE  
49A O'CONNELL ST.  
ADELAIDE SA 5006  
+61(8) 7071 1060

THESE DRAWINGS SHOW DESIGN INTENT & ARE SUITABLE AS A GUIDE ONLY. DO NOT SCALE OFF THE DRAWINGS. ALL DIMENSIONS IN MILLIMETRES. DIMENSIONS OF EXISTING BUILDINGS ARE INDICATIVE ONLY. THEY SHOULD NOT BE RELIED ON AND ARE TO BE VERIFIED ON SITE BEFORE COMMENCING WORK. ALL DOCUMENTS SHALL BE READ IN CONJUNCTION WITH SPECIFICATIONS AND ANY CONSULTANTS DETAIL. ALL WORK SHALL BE IN ACCORDANCE WITH THE NATIONAL CONSTRUCTION CODE, RELEVANT AUSTRALIAN STANDARDS & LOCAL AUTHORITY BY-LAWS AND REGULATIONS. ANY DISCREPANCIES, ERRORS OR OMISSIONS SHALL BE REFERRED TO THE ARCHITECTS. DRAWINGS ARE NOT TO BE USED FOR CONSTRUCTION UNTIL ISSUED FOR CONSTRUCTION.

PROJECT NAME  
**LEGANA PRIMARY  
SCHOOL**

PROJECT ADDRESS  
612 WEST TAMAR HIGHWAY  
LEGANA  
TAS 7277

PROJECT STAGE  
CONCEPT DESIGN

DRAWING TITLE  
PERSPECTIVE - SCHOOL  
APPROACH

ARCHITECT  
PETER WALKER, CC2143E  
DRAWN BY  
JF, BS  
CHECKED BY  
TH

DATE  
22/10/21  
ORIGINAL SIZE  
A1

DRAWING N°  
J21037-SK10  
REVISION  
01 - WIP



