


(No. 64.)

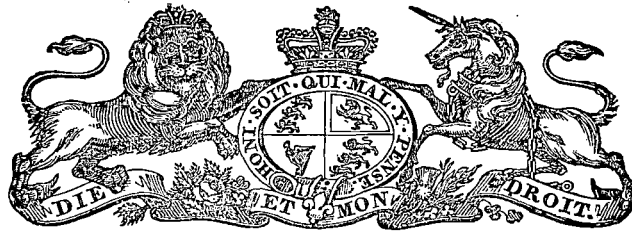

1880.

---

T A S M A N I A.

LEGISLATIVE COUNCIL.

---

PLAN OF MAIN LINE RAILWAY:

STATION AT LAUNCESTON.


---

Laid upon the Table by Mr. Moore, and ordered by the Council to be printed,  
September 17, 1880.



# MAIN LINE RAILWAY STATION LAUNCESTON

Scale 50 feet to an Inch.

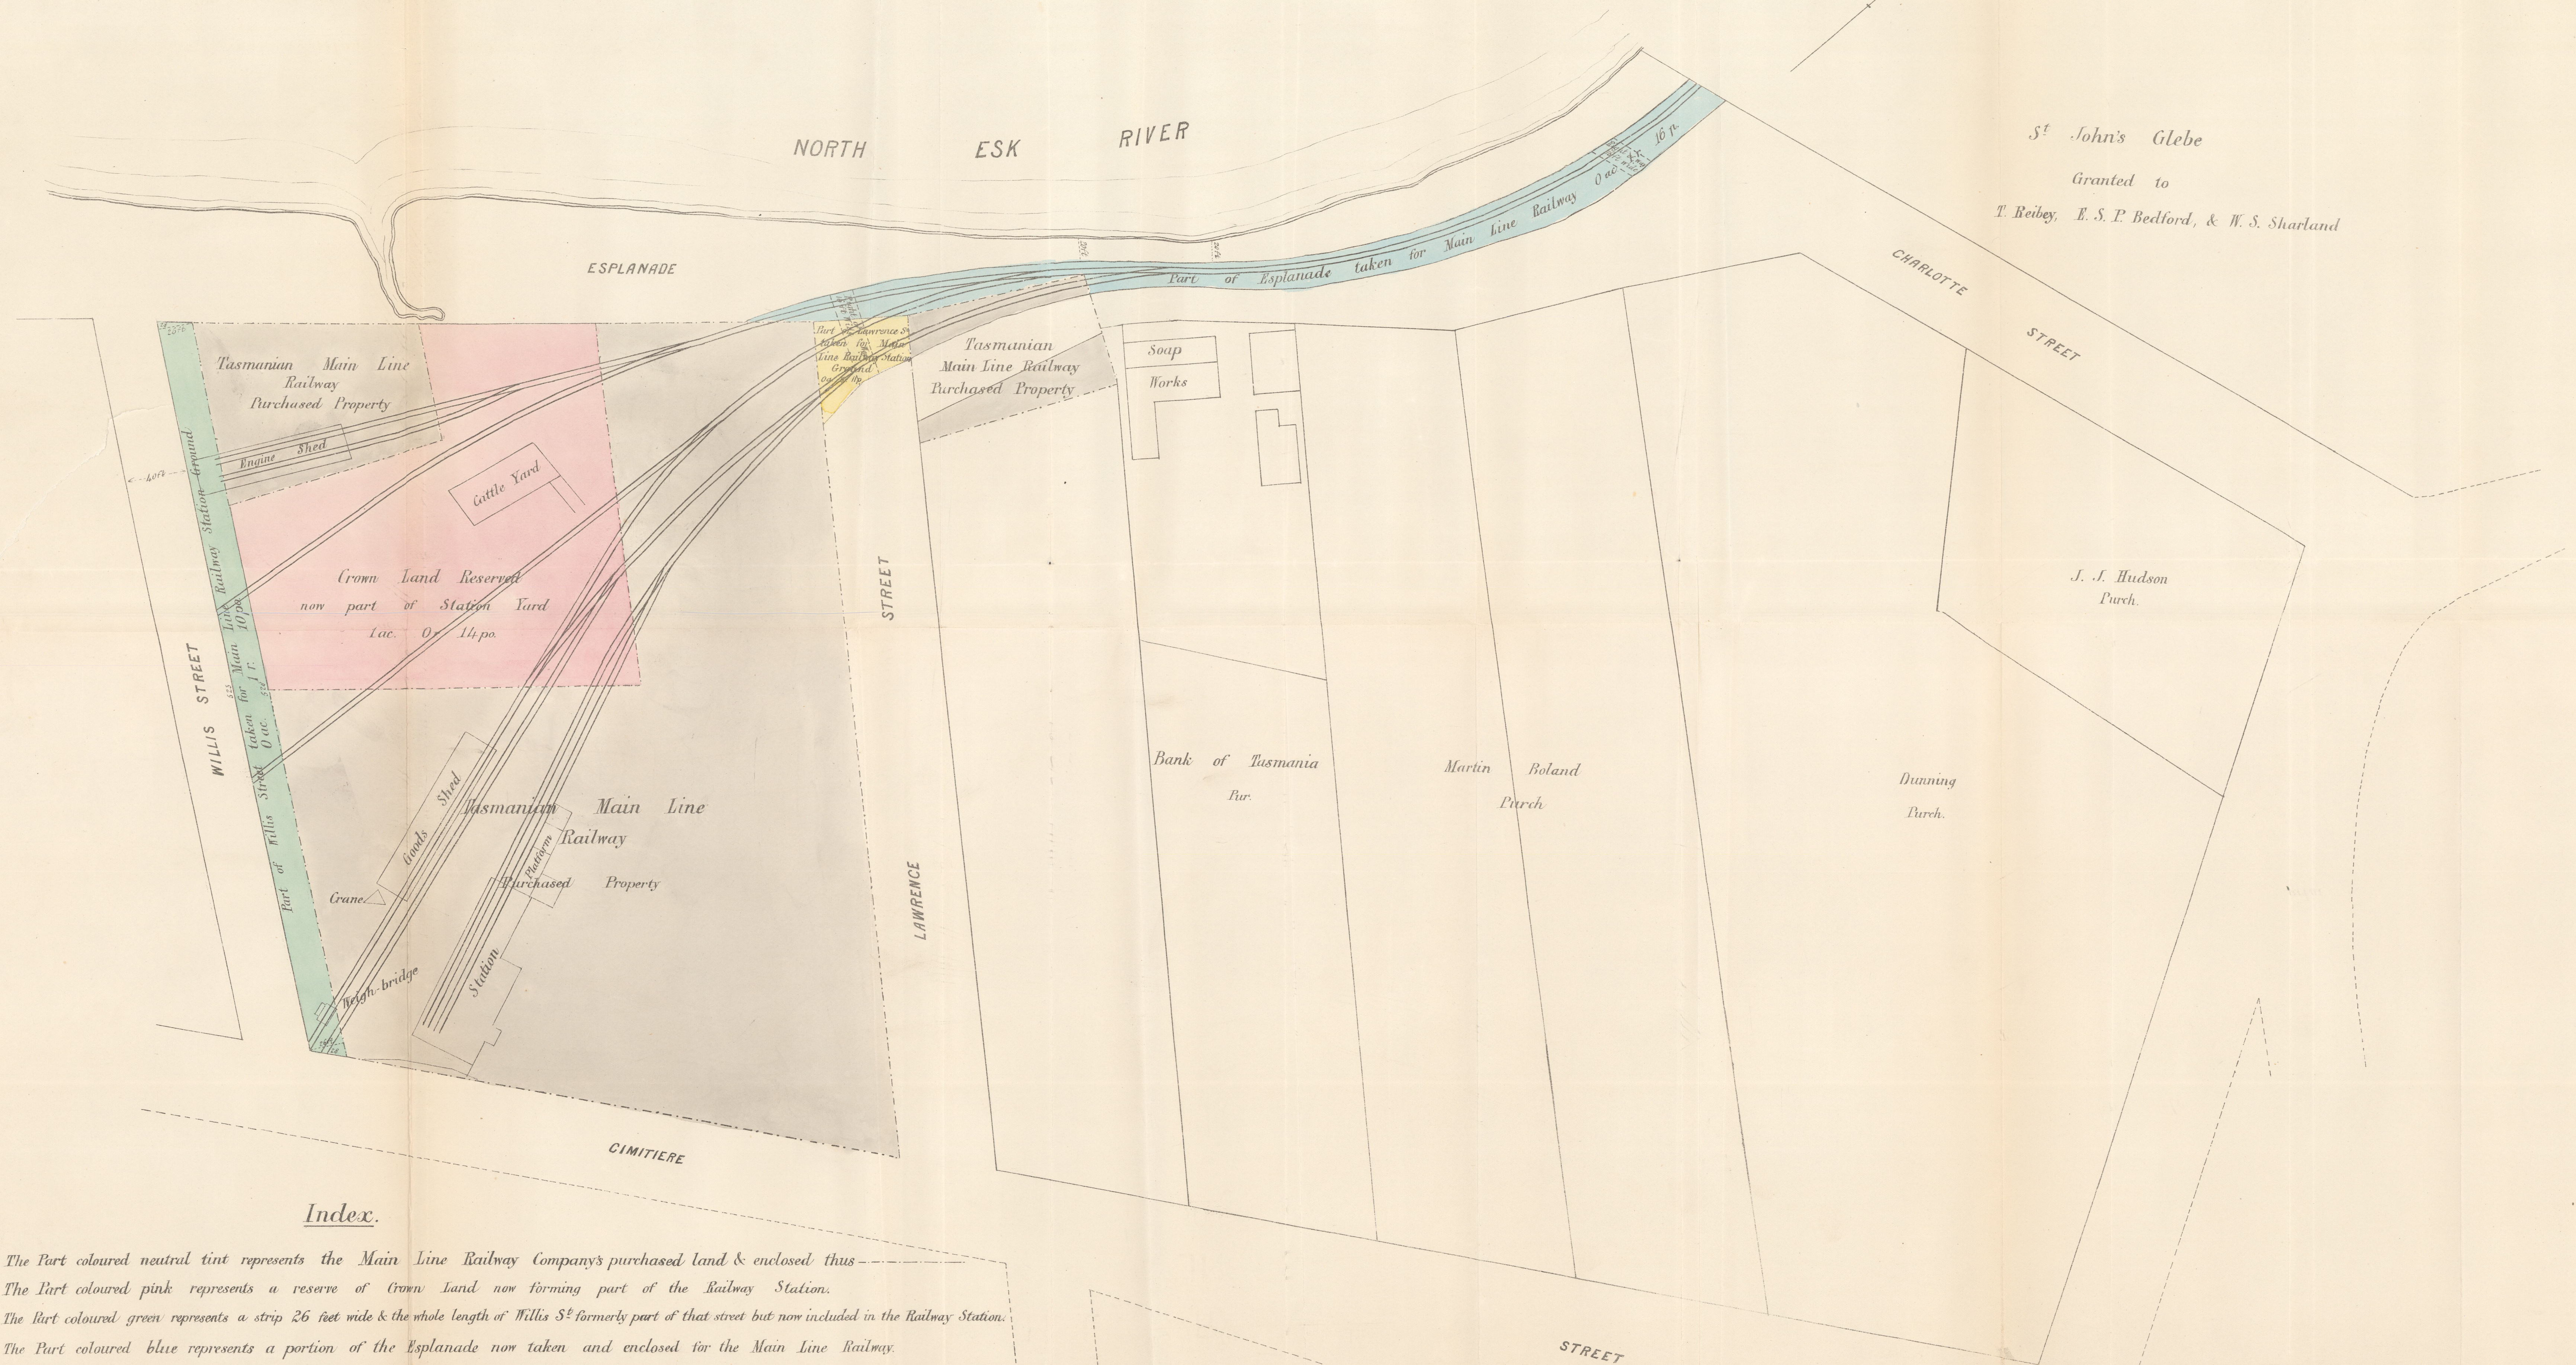

## Index.

The Part coloured neutral tint represents the Main Line Railway Company's purchased land & enclosed thus—  
 The Part coloured pink represents a reserve of Crown Land now forming part of the Railway Station.  
 The Part coloured green represents a strip 26 feet wide & the whole length of Willis St<sup>e</sup> formerly part of that street but now included in the Railway Station.  
 The Part coloured blue represents a portion of the Esplanade now taken and enclosed for the Main Line Railway.  
 The Part coloured yellow represents a portion of Lawrence St<sup>e</sup> now taken and enclosed for the Main Line Railway.