



NOTE:
REFER TO LANDSCAPE
ARCHITECT DRAWINGS FOR
DETAILED LANDSCAPING

Rev	Date	Revision	By	Chk
A	24/10/2025	FOR INFORMATION		


GENERAL ARRANGEMENT - NOTE

- DRAWINGS ARE FOR INTENT PURPOSES ONLY
- THIS DRAWING IS TO BE READ IN CONJUNCTION WITH THE ARCHITECTURAL SPECIFICATION DOCUMENTS, AND ALL OTHER CONSULTANT DOCUMENTATION.
 - ALL WORKS ARE TO COMPLY WITH ALL BUILDING STANDARDS, RELEVANT STANDARDS AND RELEVANT DRIVING SITE.
 - ANY DISCREPANCIES BETWEEN THE INFORMATION PROVIDED IN SCHEDULES AND DOCUMENTATION ISSUED BY OTHER CONSULTANTS TO BE REFERRED TO THE ARCHITECT PRIOR TO THE COMMENCEMENT OF WORKS.
 - ALL DIMENSIONS ARE TO BE VERIFIED ON SITE PRIOR TO WORK COMMENCEMENT. DO NOT SCALE MEASUREMENTS FROM THIS DRAWING.
 - WORK SITES TO BE CLEARED OF ALL RUBBISH, PACKAGING, MATERIALS AND BUILDERS EQUIPMENT PRIOR TO HANDOVER.
 - DETAIL CLEAR OF BUILDING TO BE CONFIRMED PRIOR TO HANDOVER.
 - ALL DEFECTS IDENTIFIED ARE TO BE RECTIFIED BY THE RELEVANT CONTRACTOR.

GENERAL ARRANGEMENT - LEGEND

- Front of House
 - Back of House
 - Executive Admin/ Staff Areas
 - HIGH CARE UNIT
 - LOW CARE UNIT
 - INTER-DEPARTMENTAL TRAVEL
 - UNENCLOSED AREAS
 - ENGINEERING PLANT
- 1HR SMOKE WALL/DOOR
--- 2HR FIRE WALL/DOOR

Client
CLIENT
Tasmanian Government Department of Health

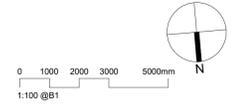

Project Name
TAS - Northwest Mental Health Precinct - Burnie

Drawing Name
PLAN - GENERAL ARRANGEMENT - LEVEL 1

Project No 241047	Contract No IS-698	Revision Date 24/10/2025
Scale As indicated @B1	Drawn by GT	Checked by MP

FOR INFORMATION

Drawing No NWMHP-AR100-0101	Rev [A]
--------------------------------	------------



Level 1, 73 Patterson St Launceston TAS 7250
Unit 1, 136 Davey St Hobart TAS 7000
T +61 3 6331 2731
E info@artas.com.au

Billard Lece Partnership Pty Ltd



Architects & Urban Planners
Level 20/485 La Trobe St
Warrundari and Bloom
Warrung Country, Naarm
Melbourne 3000
VIC Australia
T +61 3 9656 5000
E info@blp.com.au
www.blp.com.au





1 ELEVATION - NORTH
SCALE 1 : 100



2 ELEVATION - SOUTH
SCALE 1 : 100

Rev	Date	Revision	By	Chk
A	24/10/2025	FOR INFORMATION		

- GENERAL NOTES - ELEVATIONS**
- DRAWINGS ARE FOR INTENT PURPOSES ONLY. NOTE: ALL MATERIALS, COLOURS AND PROFILES TO BE FURTHER RESOLVED.
 - THIS DRAWING IS TO BE READ IN CONJUNCTION WITH THE ARCHITECTURAL SPECIFICATION DOCUMENTS, AND ALL OTHER CONSULTANT DOCUMENTATION.
 - CERTIFICATION OF CONFORMITY MUST BE PROVIDED TO THE ARCHITECT PRIOR TO PROCUREMENT AND INSTALLATION.
 - ALL WATERPROOFING ELEMENTS TO COMPLY WITH AS 4854.
 - INSULATION MUST COMPLY WITH AS 4859 AND SECTION 4 OF THE MCC.

- ELEVATIONS - LEGEND**
- SECTION J - GLAZING WITH SOLID ALUMINIUM FT-01a
 - SILICONES FT-01b
 - SECTION J - GLAZING WITH INTERNAL JOCKEY FT-01c
 - SASH FT-01d
 - SHADOWBOX SPANDREL PANEL FT-01e
 - PATTERNED BRICK FACADE FT-02
 - COURTYARD SCREEN - GLASS FT-03
 - BLOCKWORK WALL - FINISH FT-04
 - CONCRETE WALL - FINISH FT-05
 - GLAZING - FULL HEIGHT VISION GLASS FT-06
 - ALUMINIUM PROFILE ROOFING SUITE FOR MARINE ENVIRONMENT (PACIFERRE) RC-01
 - ALUMINIUM PERFORATED SCREEN RC-02

Client
CLIENT
Tasmanian Government | Department of Health

Project Name
TAS - Northwest Mental Health Precinct - Burnie

0 1000 2000 3000 5000mm
1:100 @B1

Drawing Name
ELEVATIONS - GENERAL ARRANGEMENT - NORTH & SOUTH


Project No: 241047 | Contract No: IS-698 | Revision Date: 24/10/2025
Scale: 1:100 @B1 | Drawn by: GT | Checked by: MP

FOR INFORMATION
Drawing No: NWMHP-AR200-0001 | Rev: [A]


ARTAS ARCHITECTS
Level 1, 73 Patterson St Launceston TAS 7250
Unit 1, 136 Davey St Hobart TAS 7000
T +61 3 6331 2731
E info@artas.com.au

Billard Leese Partnership Pty Ltd
Architects & Urban Planners
Level 20/485 La Trobe St
Warrundel and Bloom
Warrung Country, Naarm
Melbourne 3000
VIC Australia
T +61 3 9656 5000
E info@blp.com.au
www.blp.com.au



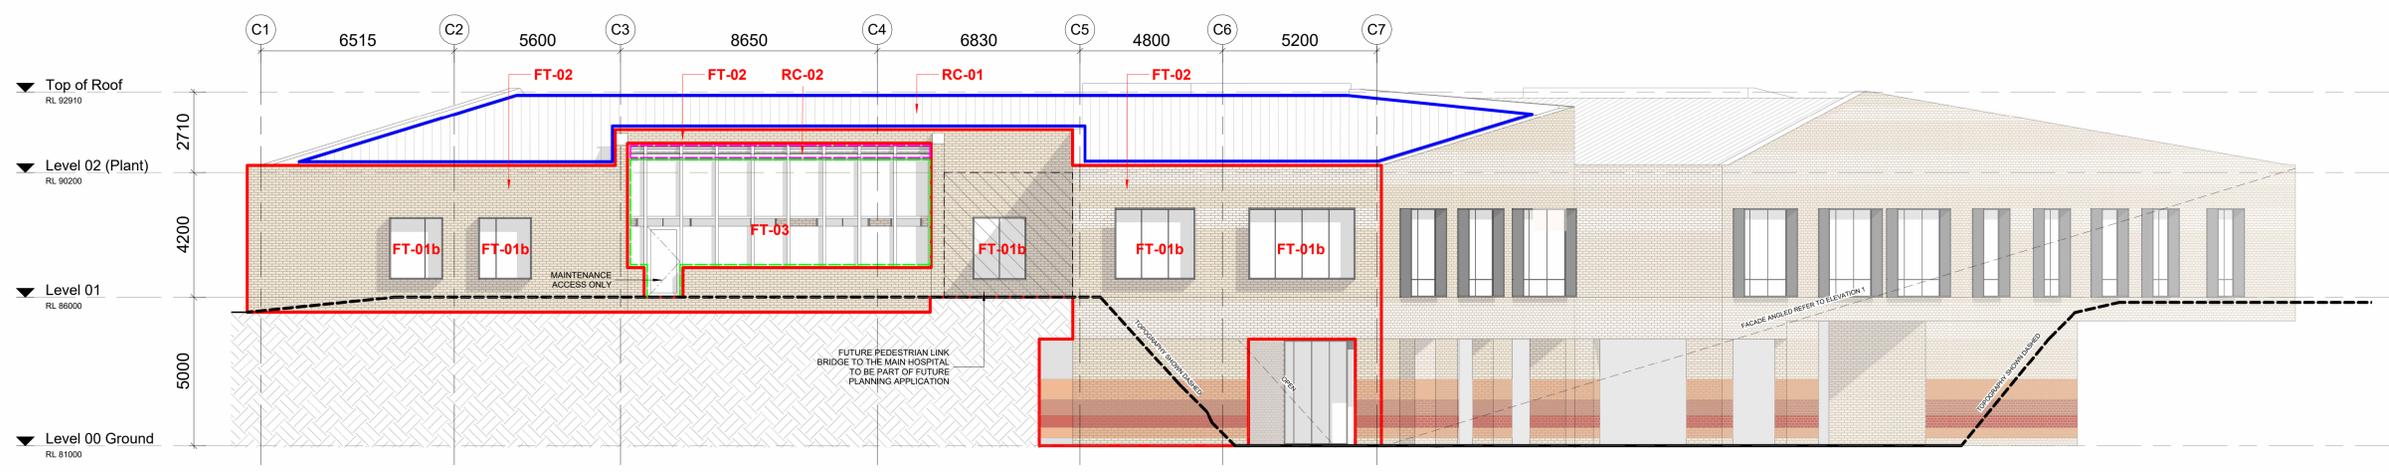

3 ELEVATION - NORTHEAST
SCALE 1 : 100

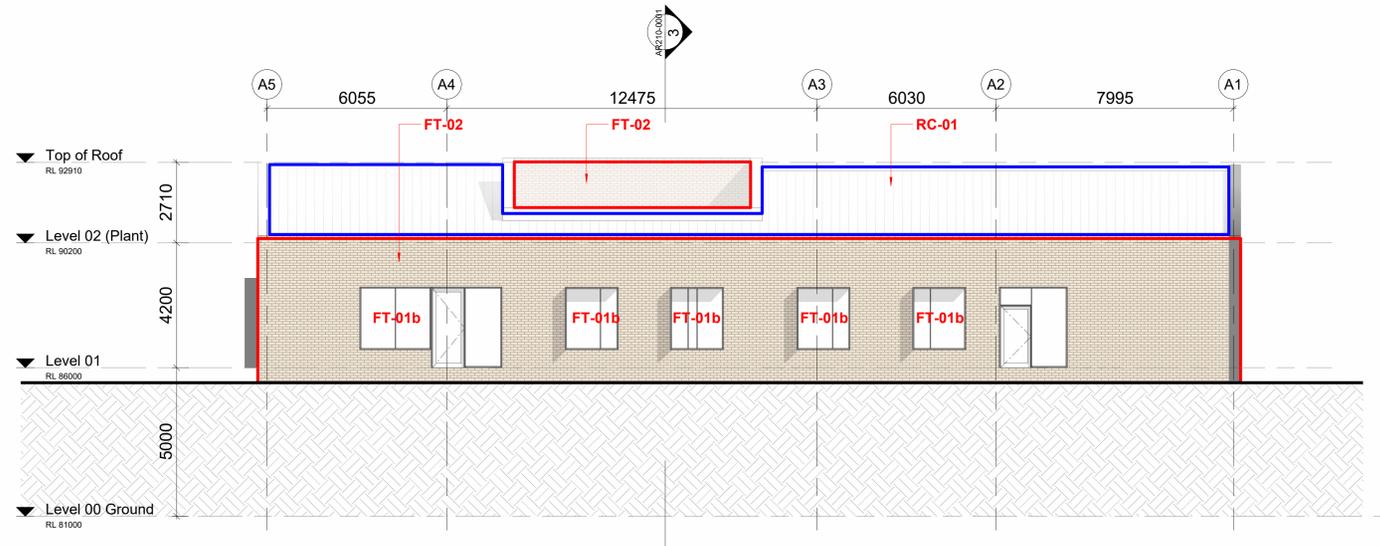

4 ELEVATION - WEST
SCALE 1 : 100

Rev	Date	Revision	By	Chk
A	24/10/2025	FOR INFORMATION		

- GENERAL NOTES - ELEVATIONS**
- DRAWINGS ARE FOR INTENT PURPOSES ONLY. NOTE: ALL MATERIALS, COLOURS AND PROFILES TO BE FURTHER RESOLVED.
 - THIS DRAWING IS TO BE READ IN CONJUNCTION WITH THE ARCHITECTURAL SPECIFICATION DOCUMENTS, AND ALL OTHER CONSULTANT DOCUMENTATION.
 - CERTIFICATION OF CONFORMITY MUST BE PROVIDED TO THE ARCHITECT PRIOR TO PROCUREMENT AND INSTALLATION.
 - ALL WATERPROOFING ELEMENTS TO COMPLY WITH AS 4854.2
 - INSULATION MUST COMPLY WITH AS 4859 AND SECTION 4 OF THE MCC.
- ELEVATIONS - LEGEND**
- SECTION J - GLAZING WITH SOLID ALUMINIUM FT-01a
 - SILICONES FT-01b
 - SECTION J - GLAZING WITH INTERNAL JOCKEY FT-01c
 - SASH FT-01d
 - SHADOWBOX SPANDREL PANEL FT-01e
 - PATTERNED BRICK FACADE FT-02
 - COURTYARD SCREEN - GLASS FT-03
 - BLOCKWORK WALL - FINISH TBC FT-04
 - CONCRETE WALL - FINISH TBC FT-05
 - GLAZING - FULL HEIGHT VISION GLASS FT-06
 - ALUMINIUM PROFILE ROOFING SUITES FOR MARINE ENVIRONMENT (P/PC/PER) RC-01
 - ALUMINIUM PERFORATED SCREEN RC-02

Client
CLIENT

Tasmanian Government | Department of Health



Project Name
TAS - Northwest Mental Health Precinct - Burnie

Drawing Name
ELEVATIONS - GENERAL ARRANGEMENT - EAST & WEST

Project No	Contract No	Revision Date
241047	IS-698	24/10/2025
Scale	Drawn by	Checked by
1 : 100 @B1	GT	MP

FOR INFORMATION

Drawing No	Rev
NWMHP-AR200-0002	[A]


ARTAS ARCHITECTS

Level 1, 73 Patterson St Launceston TAS 7250
Unit 1, 136 Davey St Hobart TAS 7000
T +61 3 6331 2731
E info@artas.com.au


Billard Leece Partnership Pty Ltd

Architects & Urban Planners
Level 20/485 La Trobe St
Wurundjeri and Boon
Wurrung Country, Naarm
Melbourne 3000
VIC Australia
T +61 3 9656 5000
E info@blp.com.au
www.blp.com.au



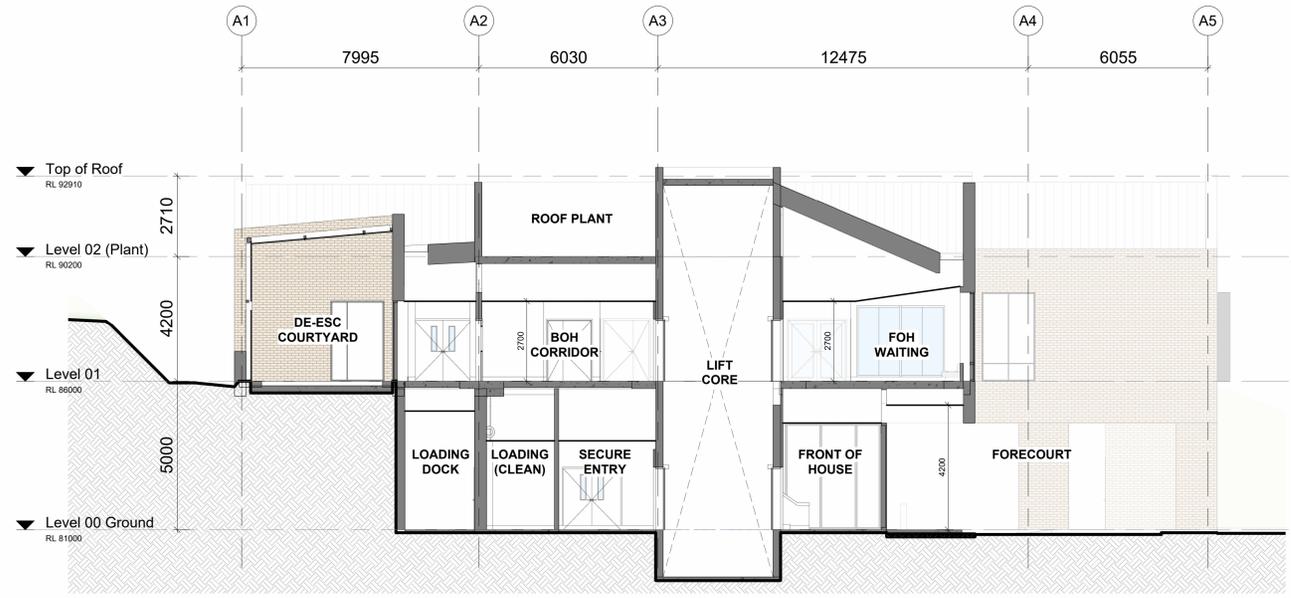


1 SECTION AA
SCALE 1 : 100

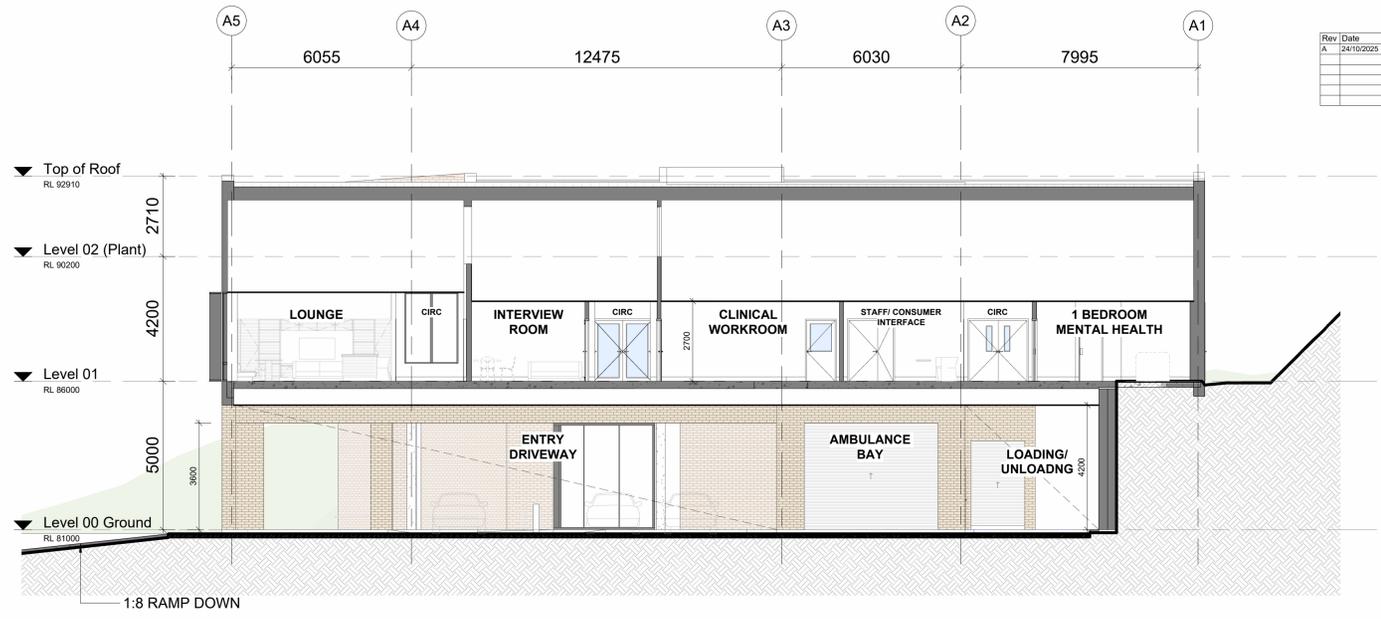

2 SECTION BB
SCALE 1 : 100

Rev	Date	Revision	By	Chk
A	24/10/2025	FOR INFORMATION		

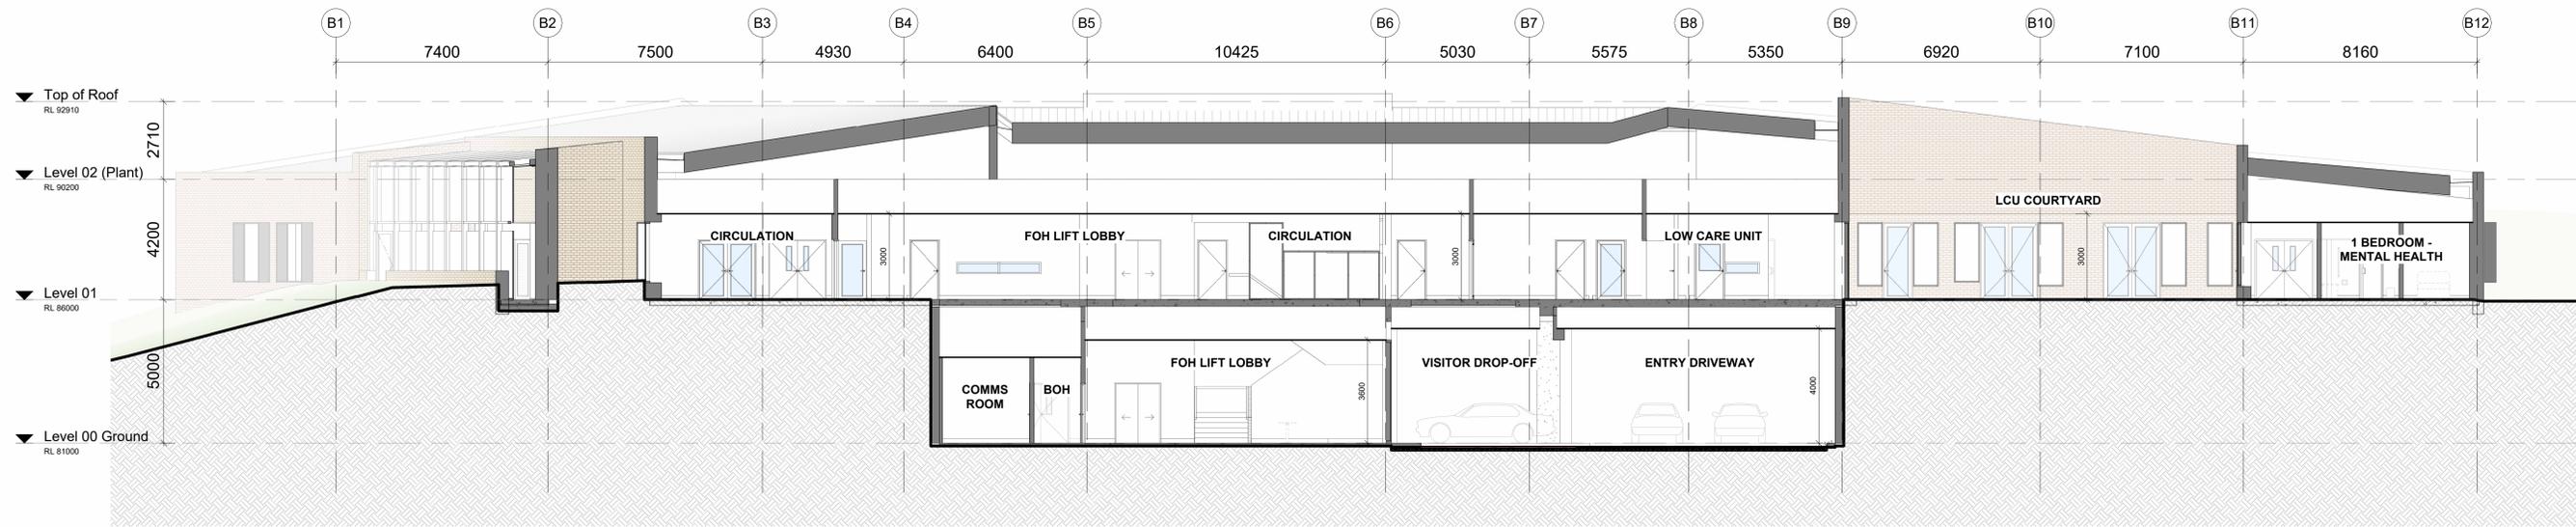

3 SECTION CC
SCALE 1 : 100

Client
CLIENT
Tasmanian Government | Department of Health



Project Name
TAS - Northwest Mental Health Precinct - Burnie

Drawing Name
SECTIONS - GENERAL ARRANGEMENT

Project No	Contract No	Revision Date
241047	IS-698	24/10/2025
Scale	Drawn by	Checked by
1 : 100 @B1	GT	MP

FOR INFORMATION

Drawing No	Rev
NWMHP-AR210-0001	[A]

ARTAS ARCHITECTS
Level 1, 73 Patterson St Launceston TAS 7250
Unit 1, 136 Davey St Hobart TAS 7000
T +61 3 6331 2731
E info@artas.com.au

Billard Leece Partnership Pty Ltd
Architects & Urban Planners
Level 20/485 La Trobe St
Warrundjeri and Broom
Warrung Country, Naarm
Melbourne 3000
VIC Australia
T +61 3 9656 5000
E info@blp.com.au
www.blp.com.au