




Ground Floor Plan

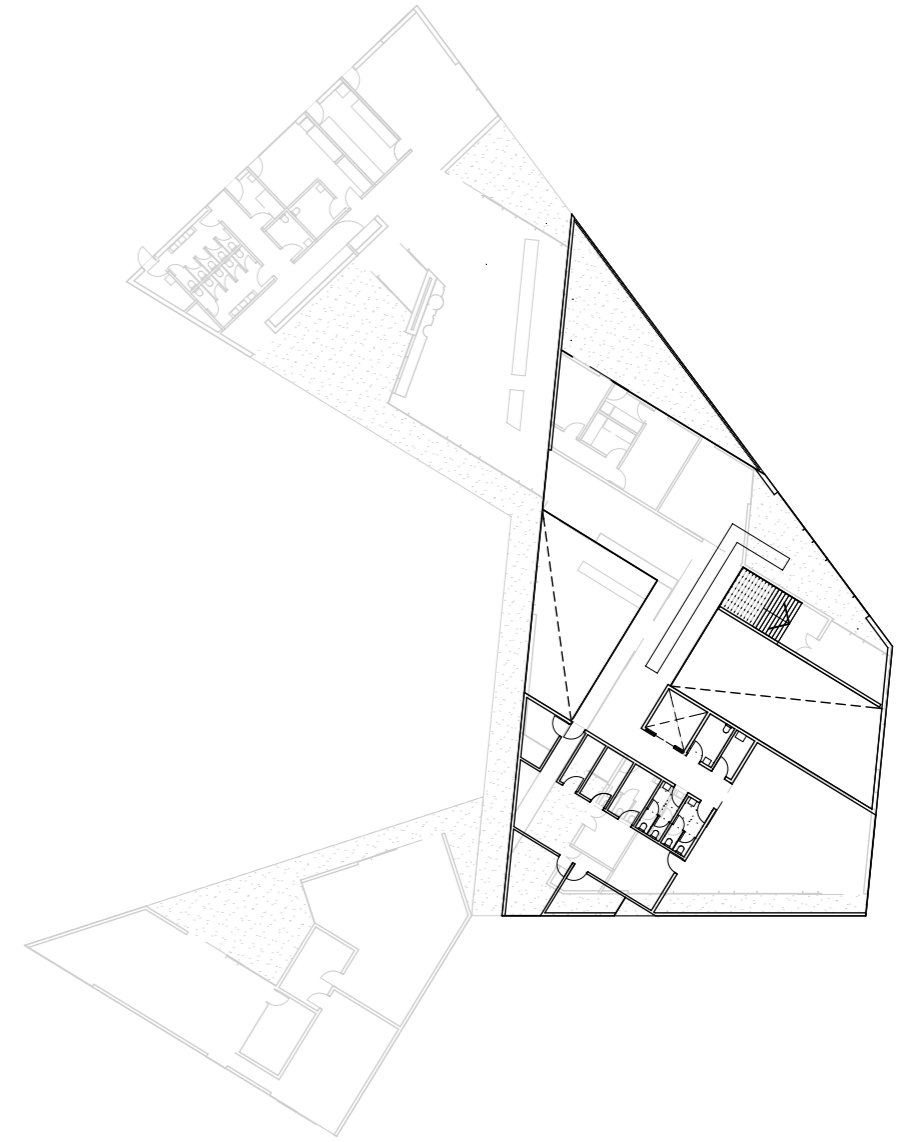


Upper Floor Plan



**CUMULUS  
STUDIO**  
architecture & design


Cumulus Studio  
Launceston, Hobart, Melbourne  
design@cumulus.studio  
<http://www.cumulus.studio>

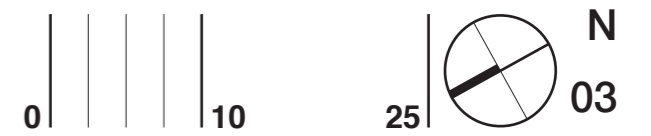


# Planning Principles

## Use Breakup: detailed

1. Covered Outdoor Space:
2. Airlock/Foyer Space:
3. Circulation
4. Main Stair to Upper Level
5. Park Pass/ Ticketing/OLT
6. Cash/Office/Server/Sick Room
7. Tenancy
8. Toilets
9. Storage
10. Lounge/Covered Deck
11. Flexible Space
12. Interpretation
13. Bus Queuing Space
14. Lockers
15. Kitchen & Servery
16. Cafe/Restaurant
17. Bar
18. Staff Room/ Breakout Space

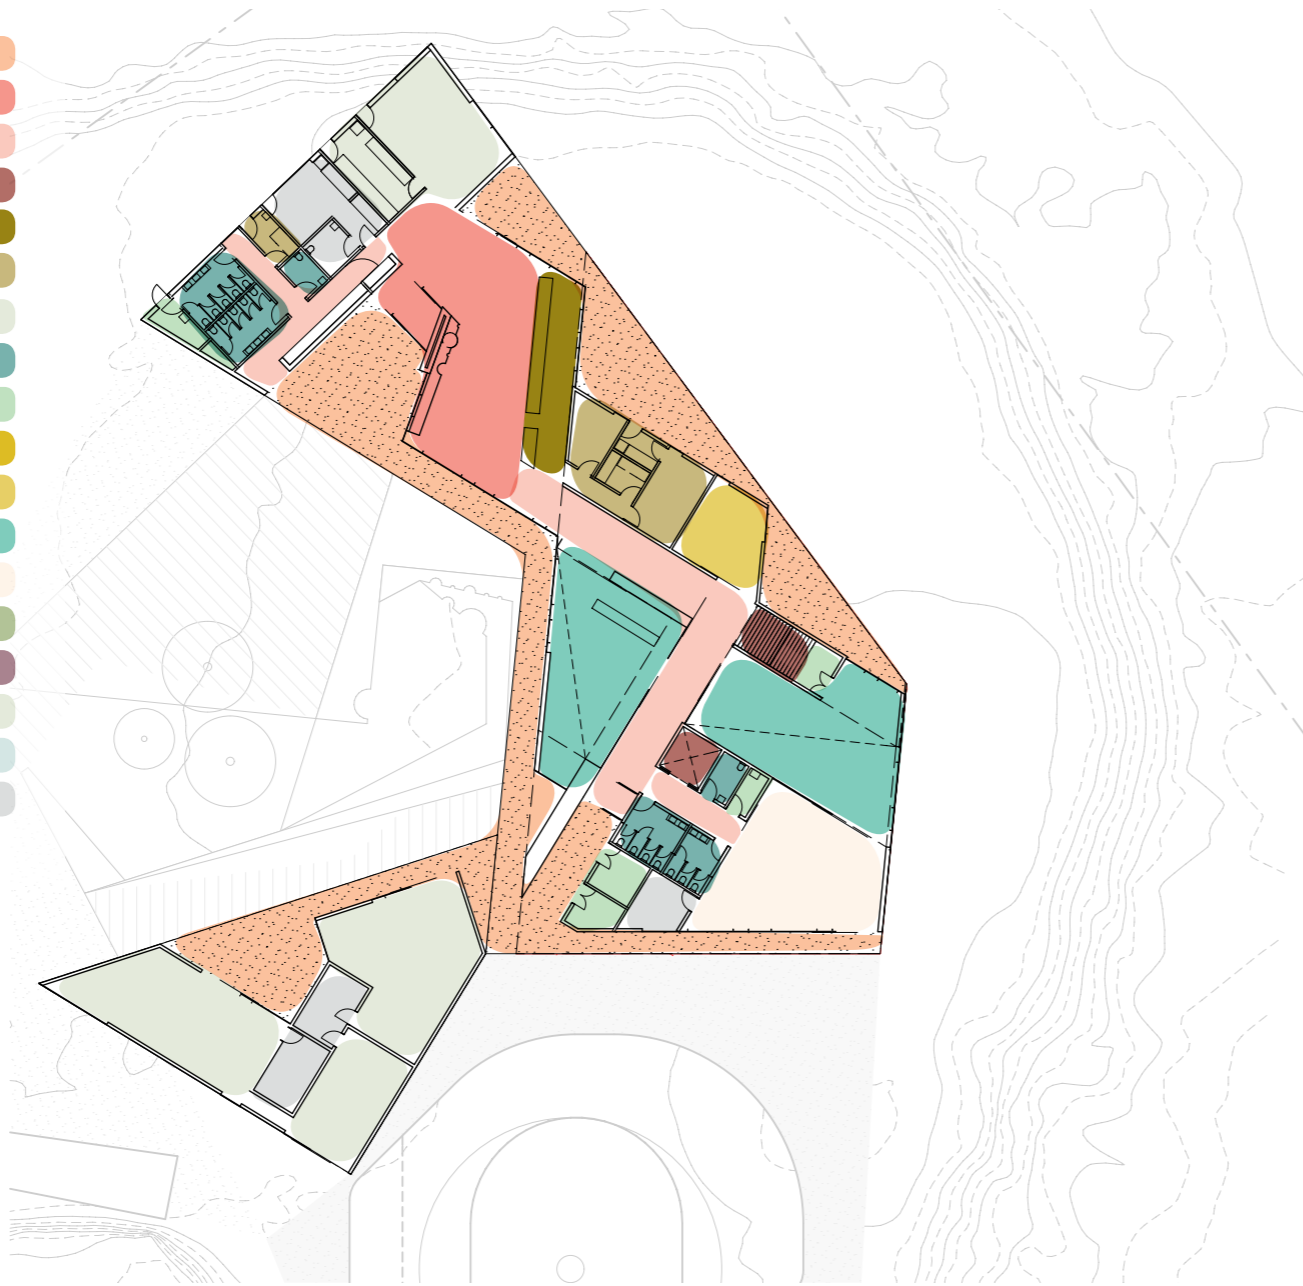

Ground Floor Plan

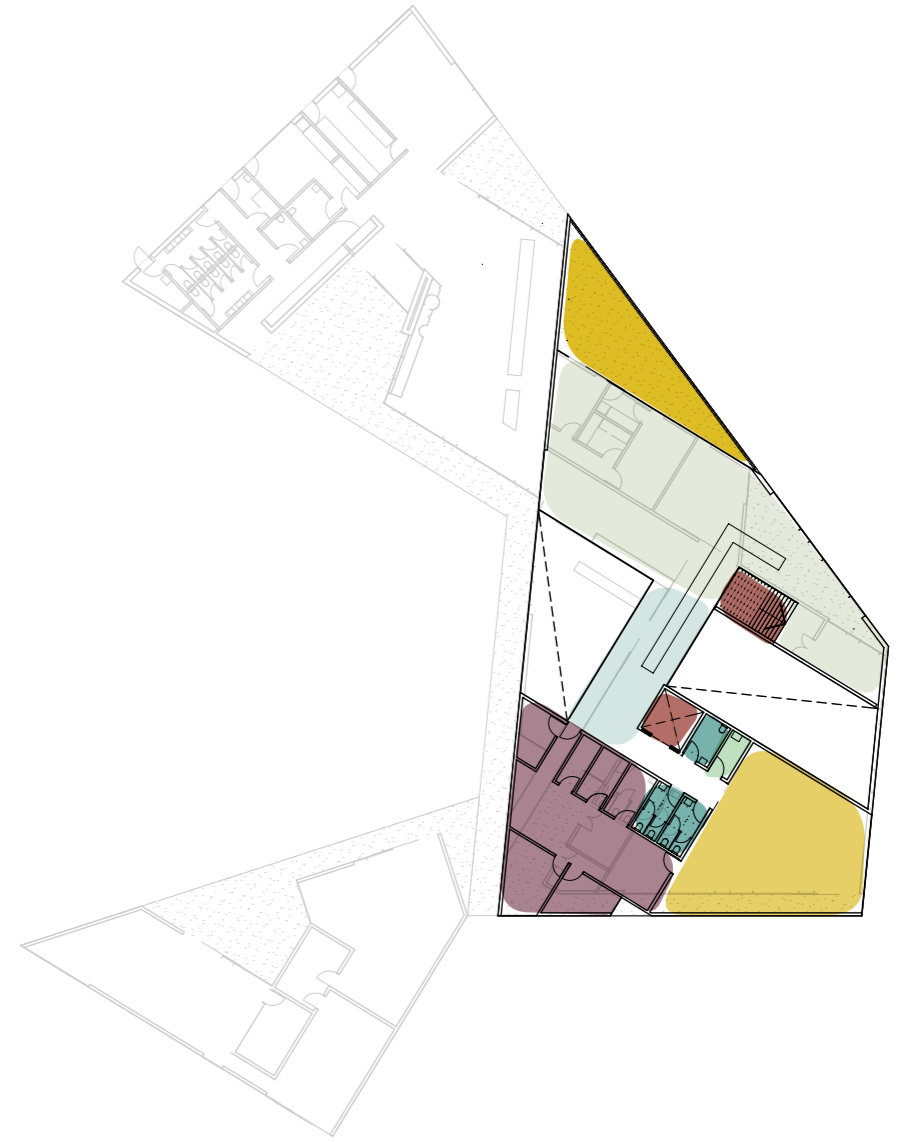

Upper Floor Plan



**CUMULUS  
STUDIO**  
architecture & design

Cumulus Studio  
Launceston, Hobart, Melbourne  
design@cumulus.studio  
<http://www.cumulus.studio>





# Planning Principles

## Legend

- 1. Circulation
- 2. Through Spaces

- Main Flow
- Alternative Flow
- After Hours Access

## General User Group

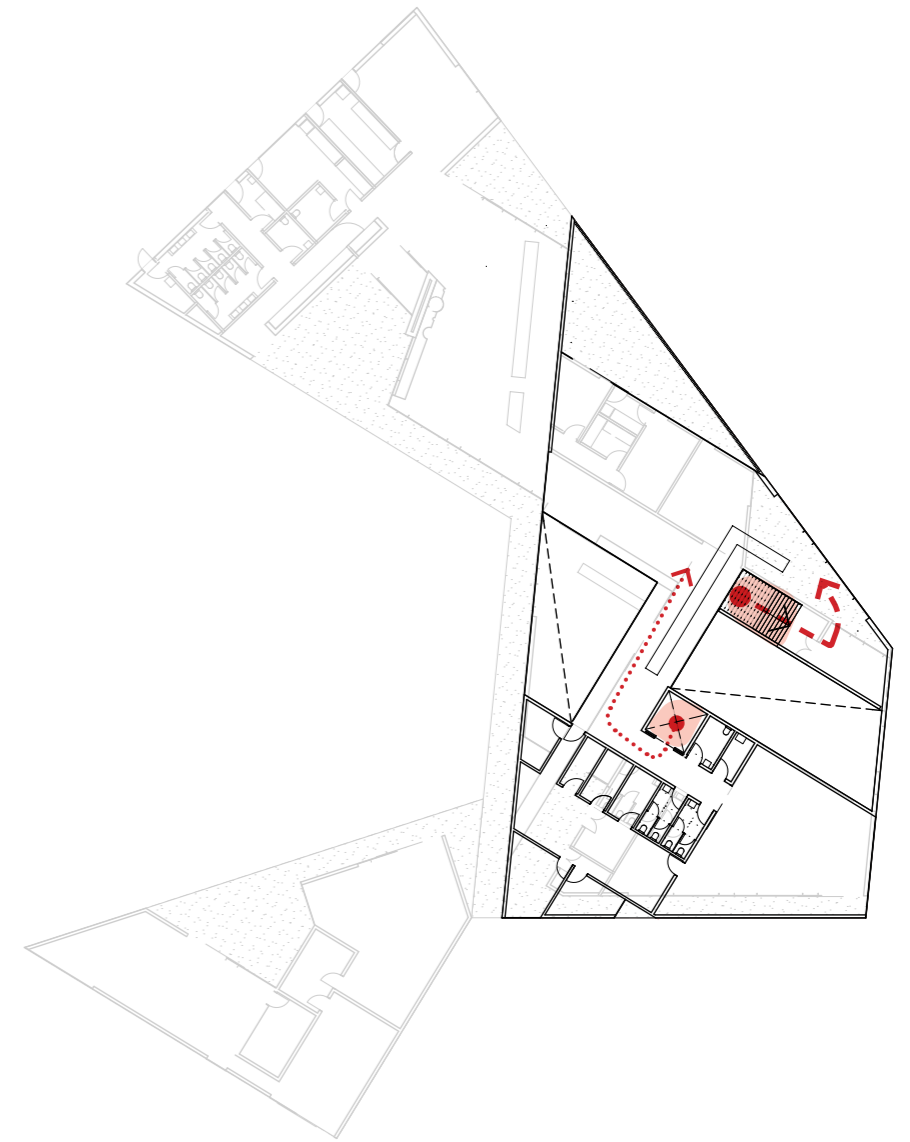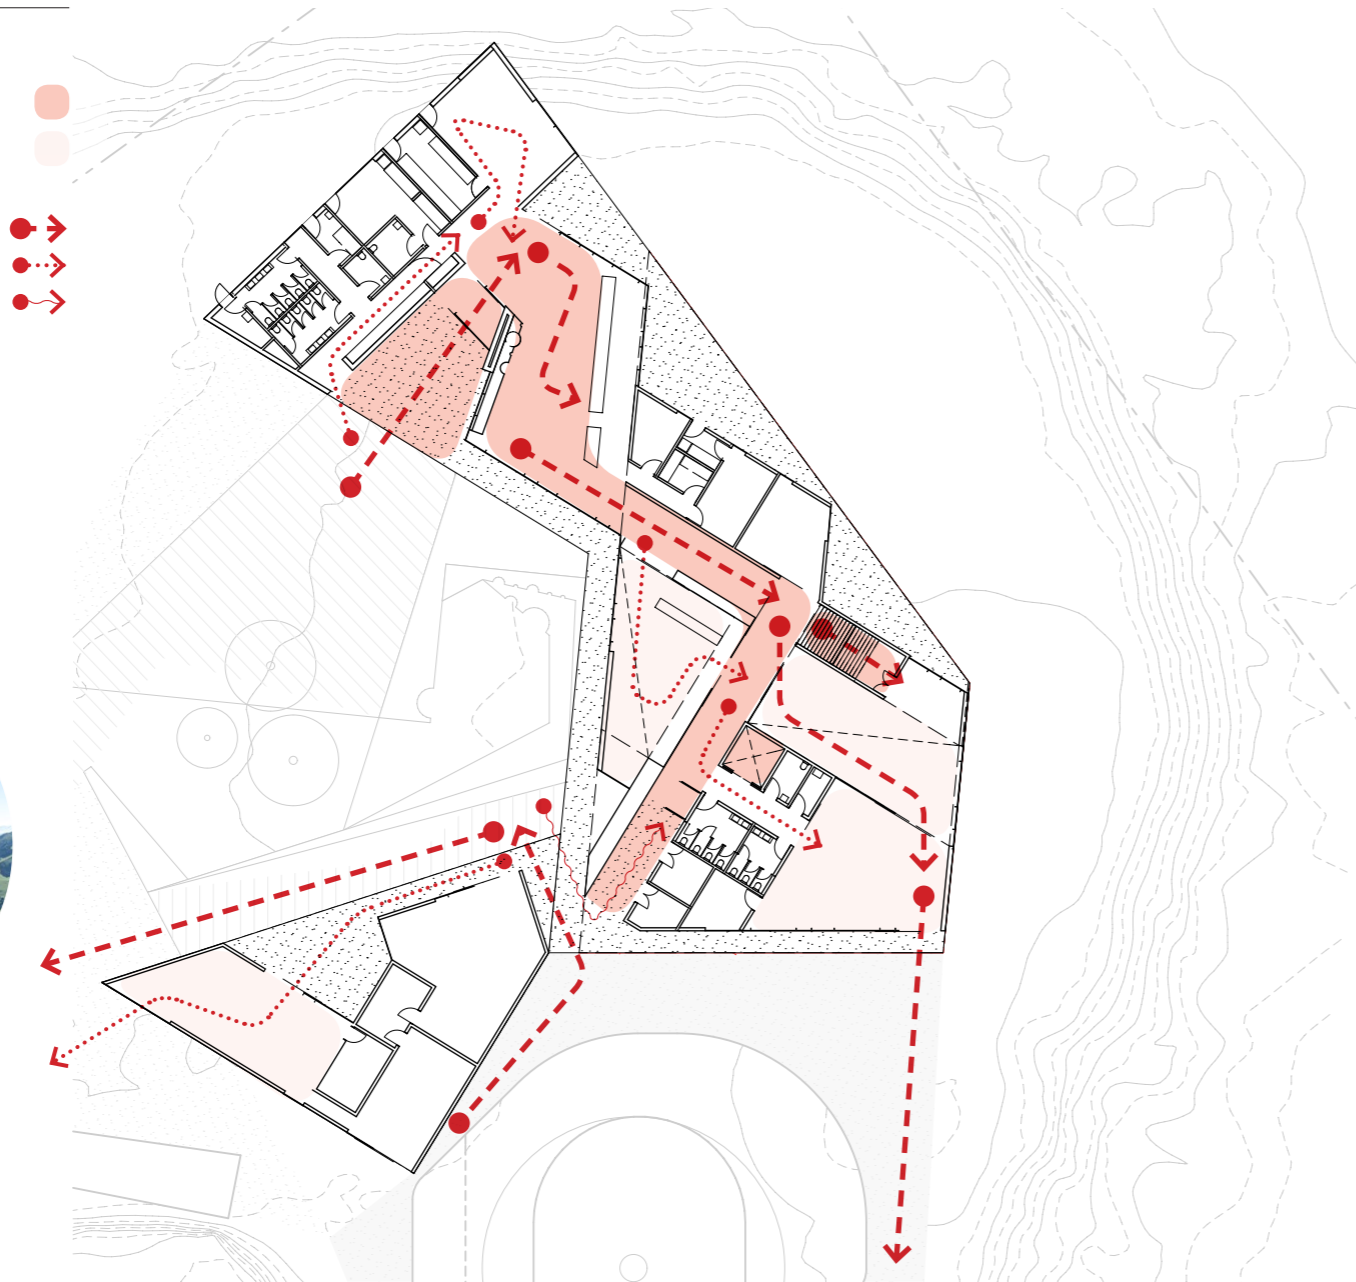

## General Route



Ground Floor Plan 1:500

Upper Floor Plan 1:500





# Planning Principles

## Legend


- 1. PWS Workspace
- 2. Ancillary & Storage Spaces

- Main Flow
- Alternative Flow
- After Hours Access

## PWS User Group




Ground Floor Plan 1:500

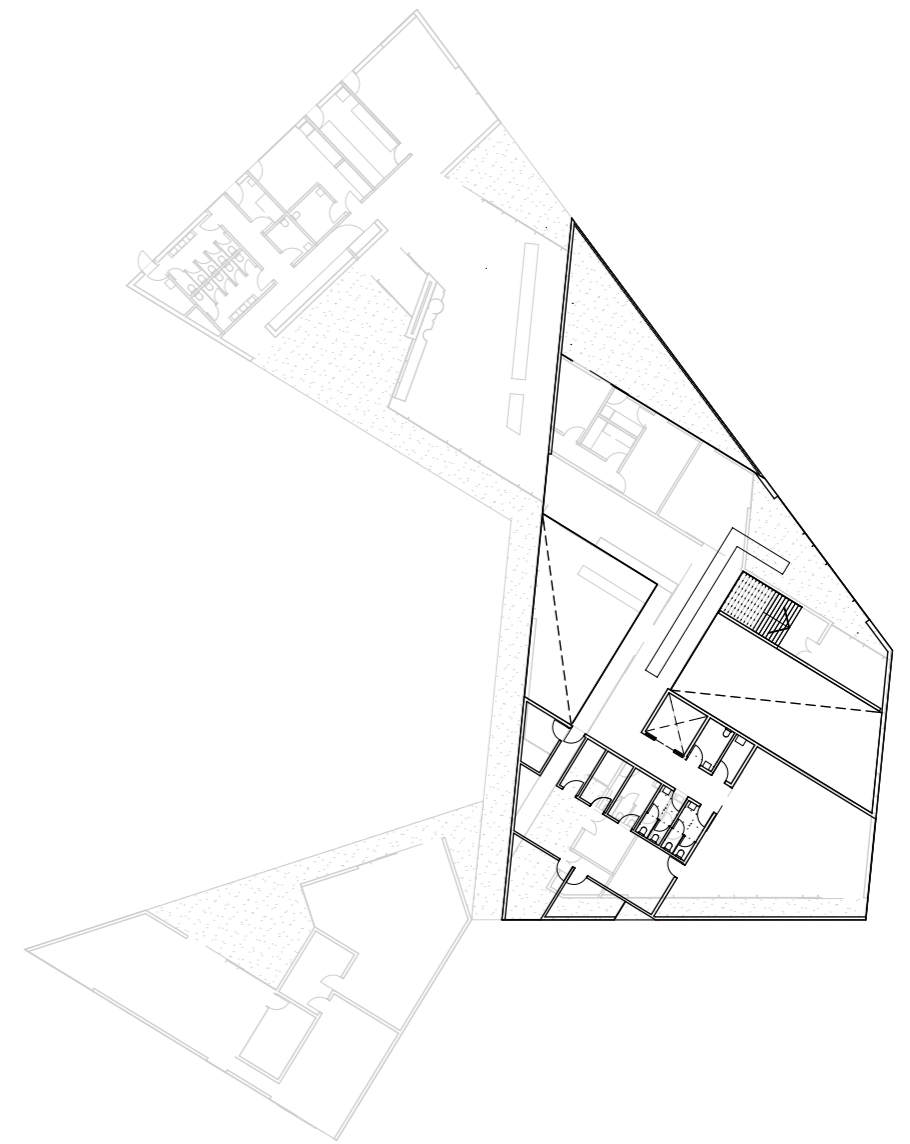

Upper Floor Plan 1:500

## General Route

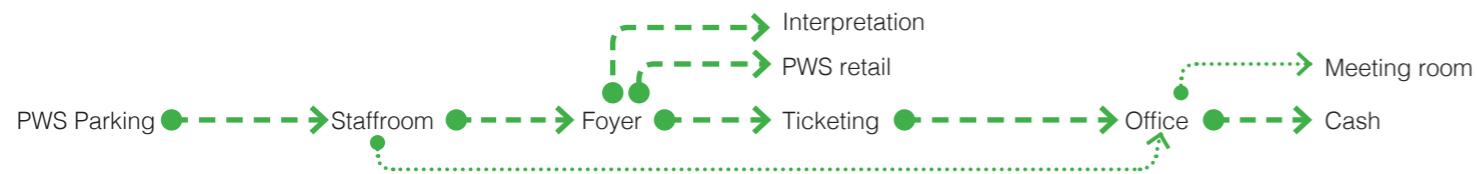

# Planning Principles

## Legend

1. Overland Briefing



Main Flow




Alternative Flow




After Hours Access



## Overland Track User Group

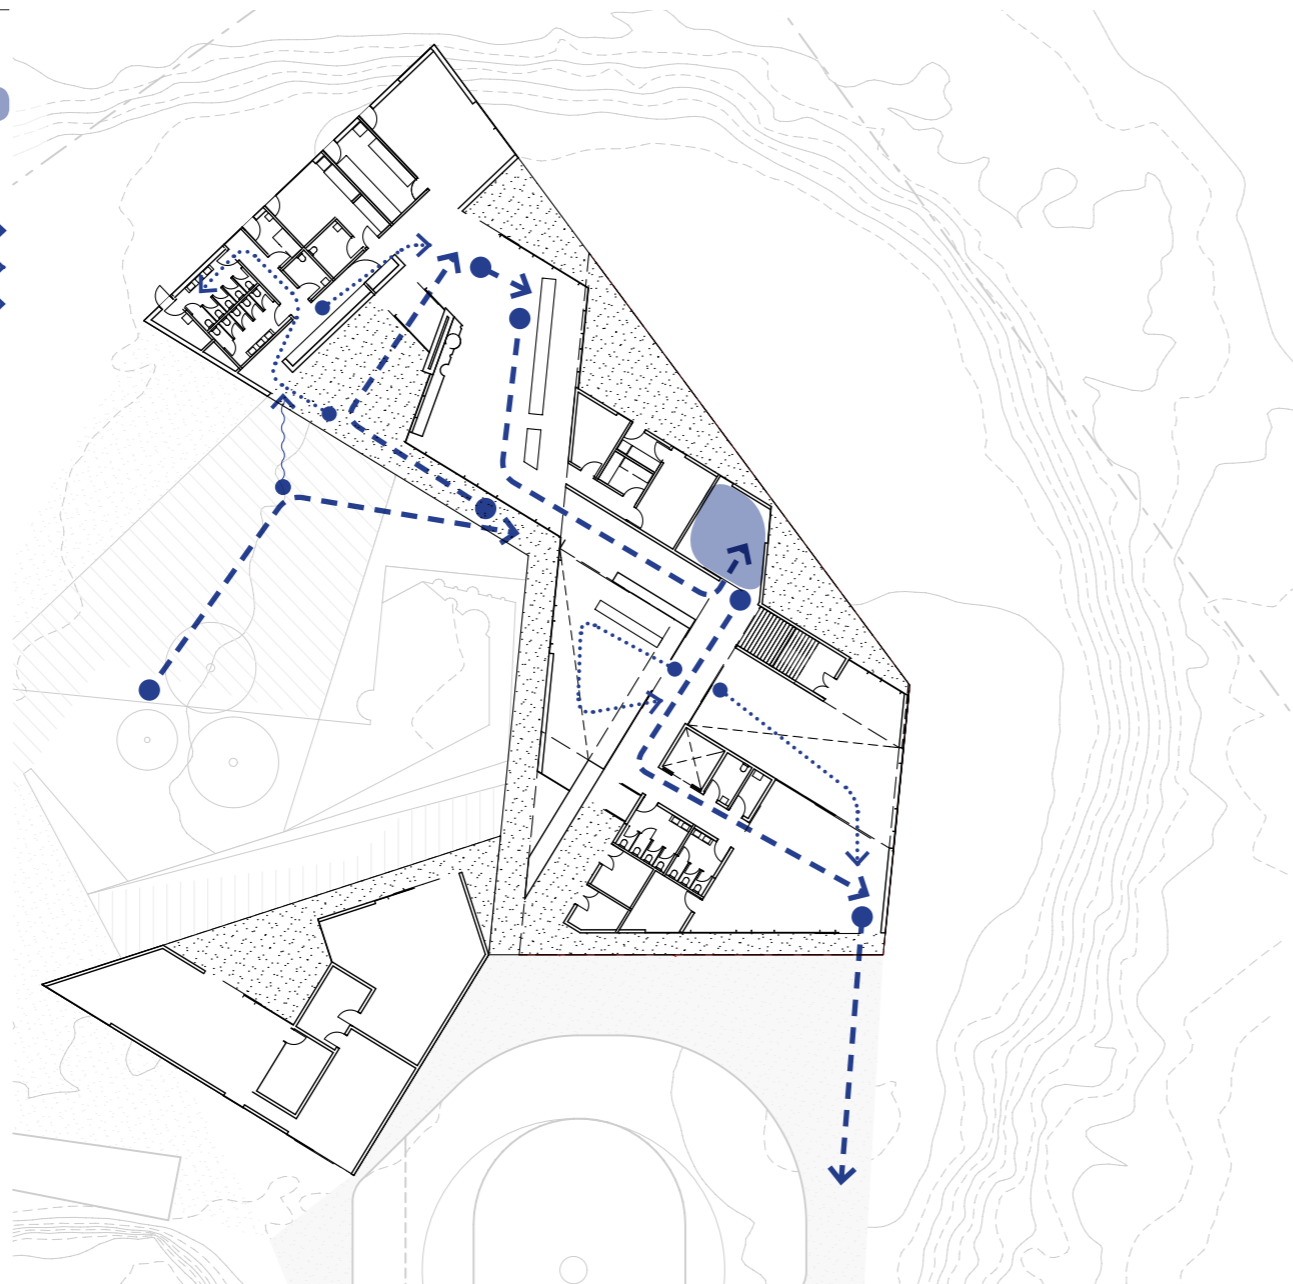

Ground Floor Plan 1:500

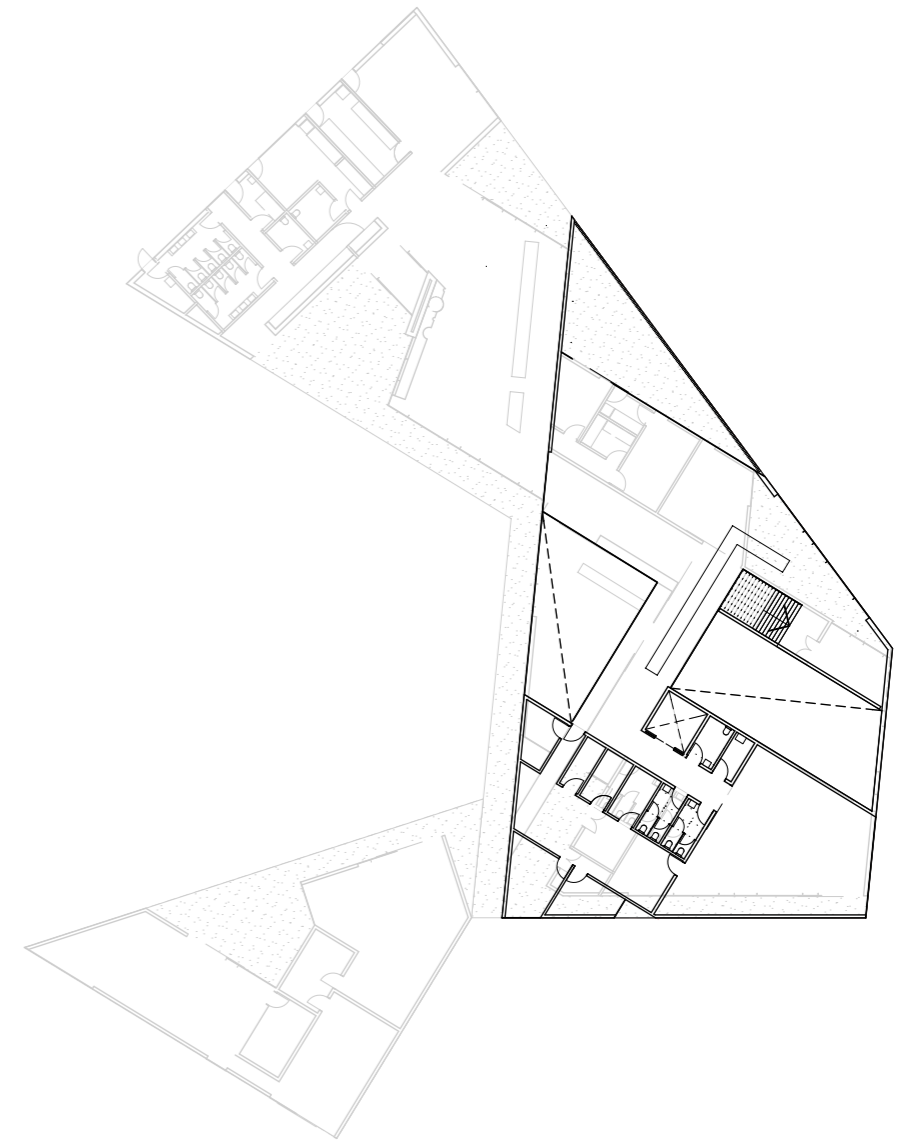

Upper Floor Plan 1:500

## General Route



**CUMULUS  
STUDIO**  
architecture & design

Cumulus Studio  
Launceston, Hobart, Melbourne  
design@cumulus.studio  
http://www.cumulus.studio




# Planning Principles

## Significant Views

- Directed view to Cradle Mt with Terrace access
- General View to Cradle Mt
- General landscape view
- General courtyard view



Ground Floor Plan 1:500

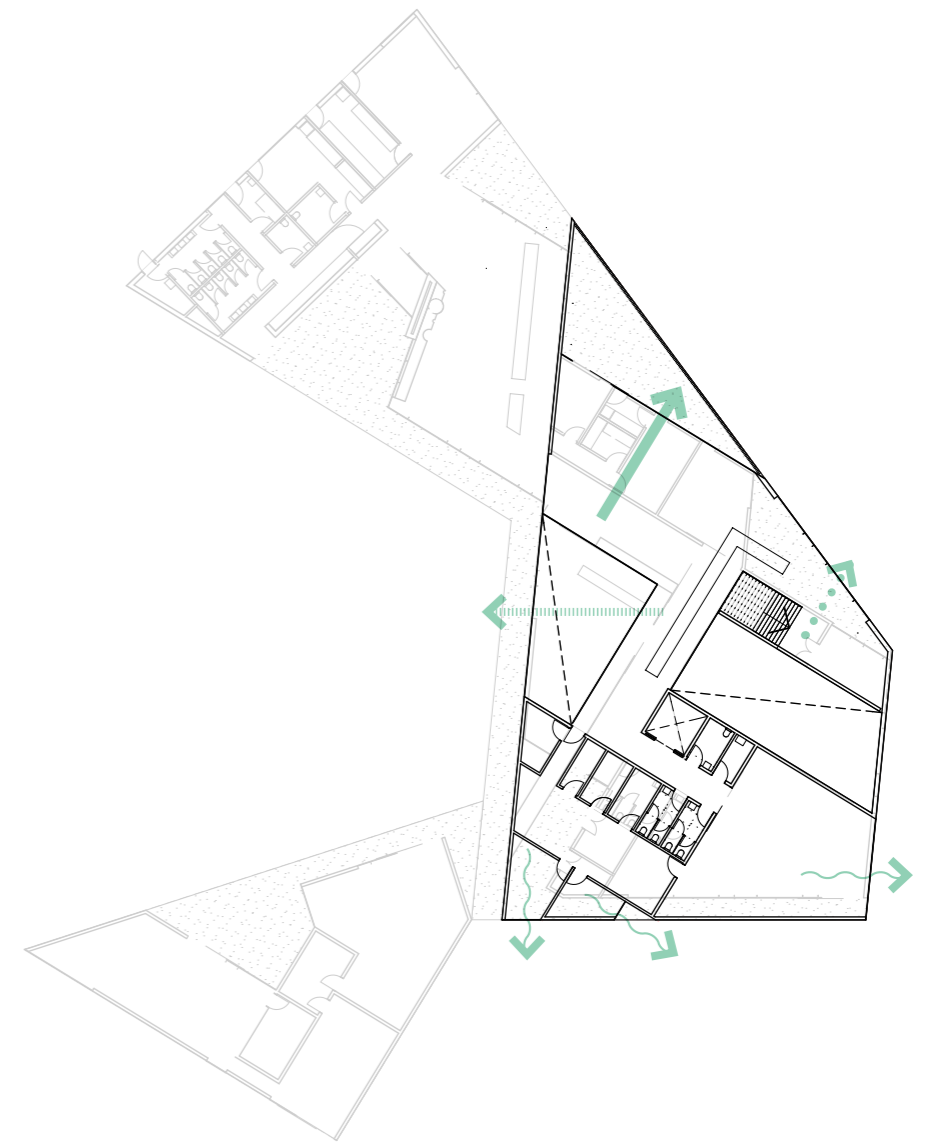

Upper Floor Plan 1:500



**CUMULUS  
STUDIO**  
architecture & design

Cumulus Studio  
Launceston, Hobart, Melbourne  
design@cumulus.studio  
<http://www.cumulus.studio>

