
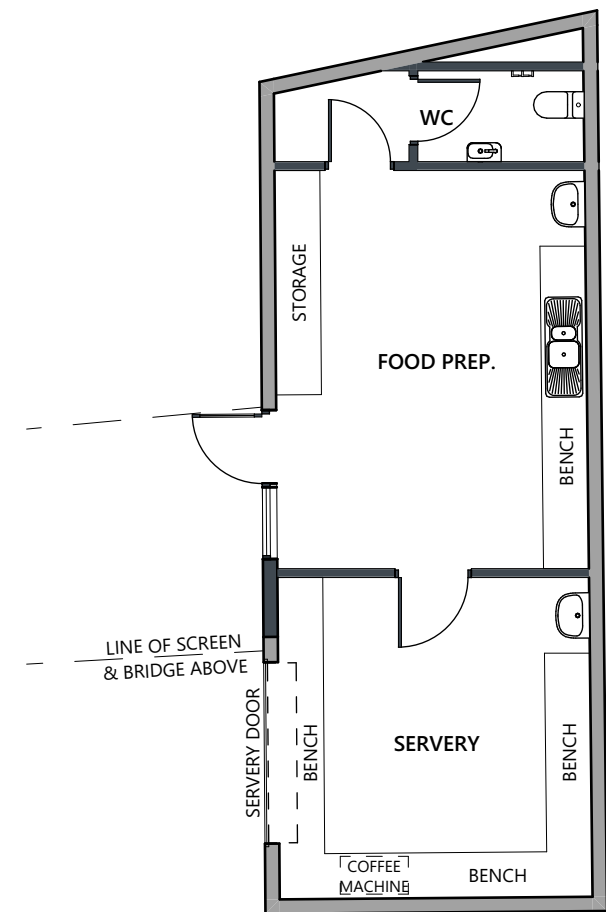



[illegible]

PROPOSED FOOD OUTLET SKETCH PLAN
SCALE 1:100

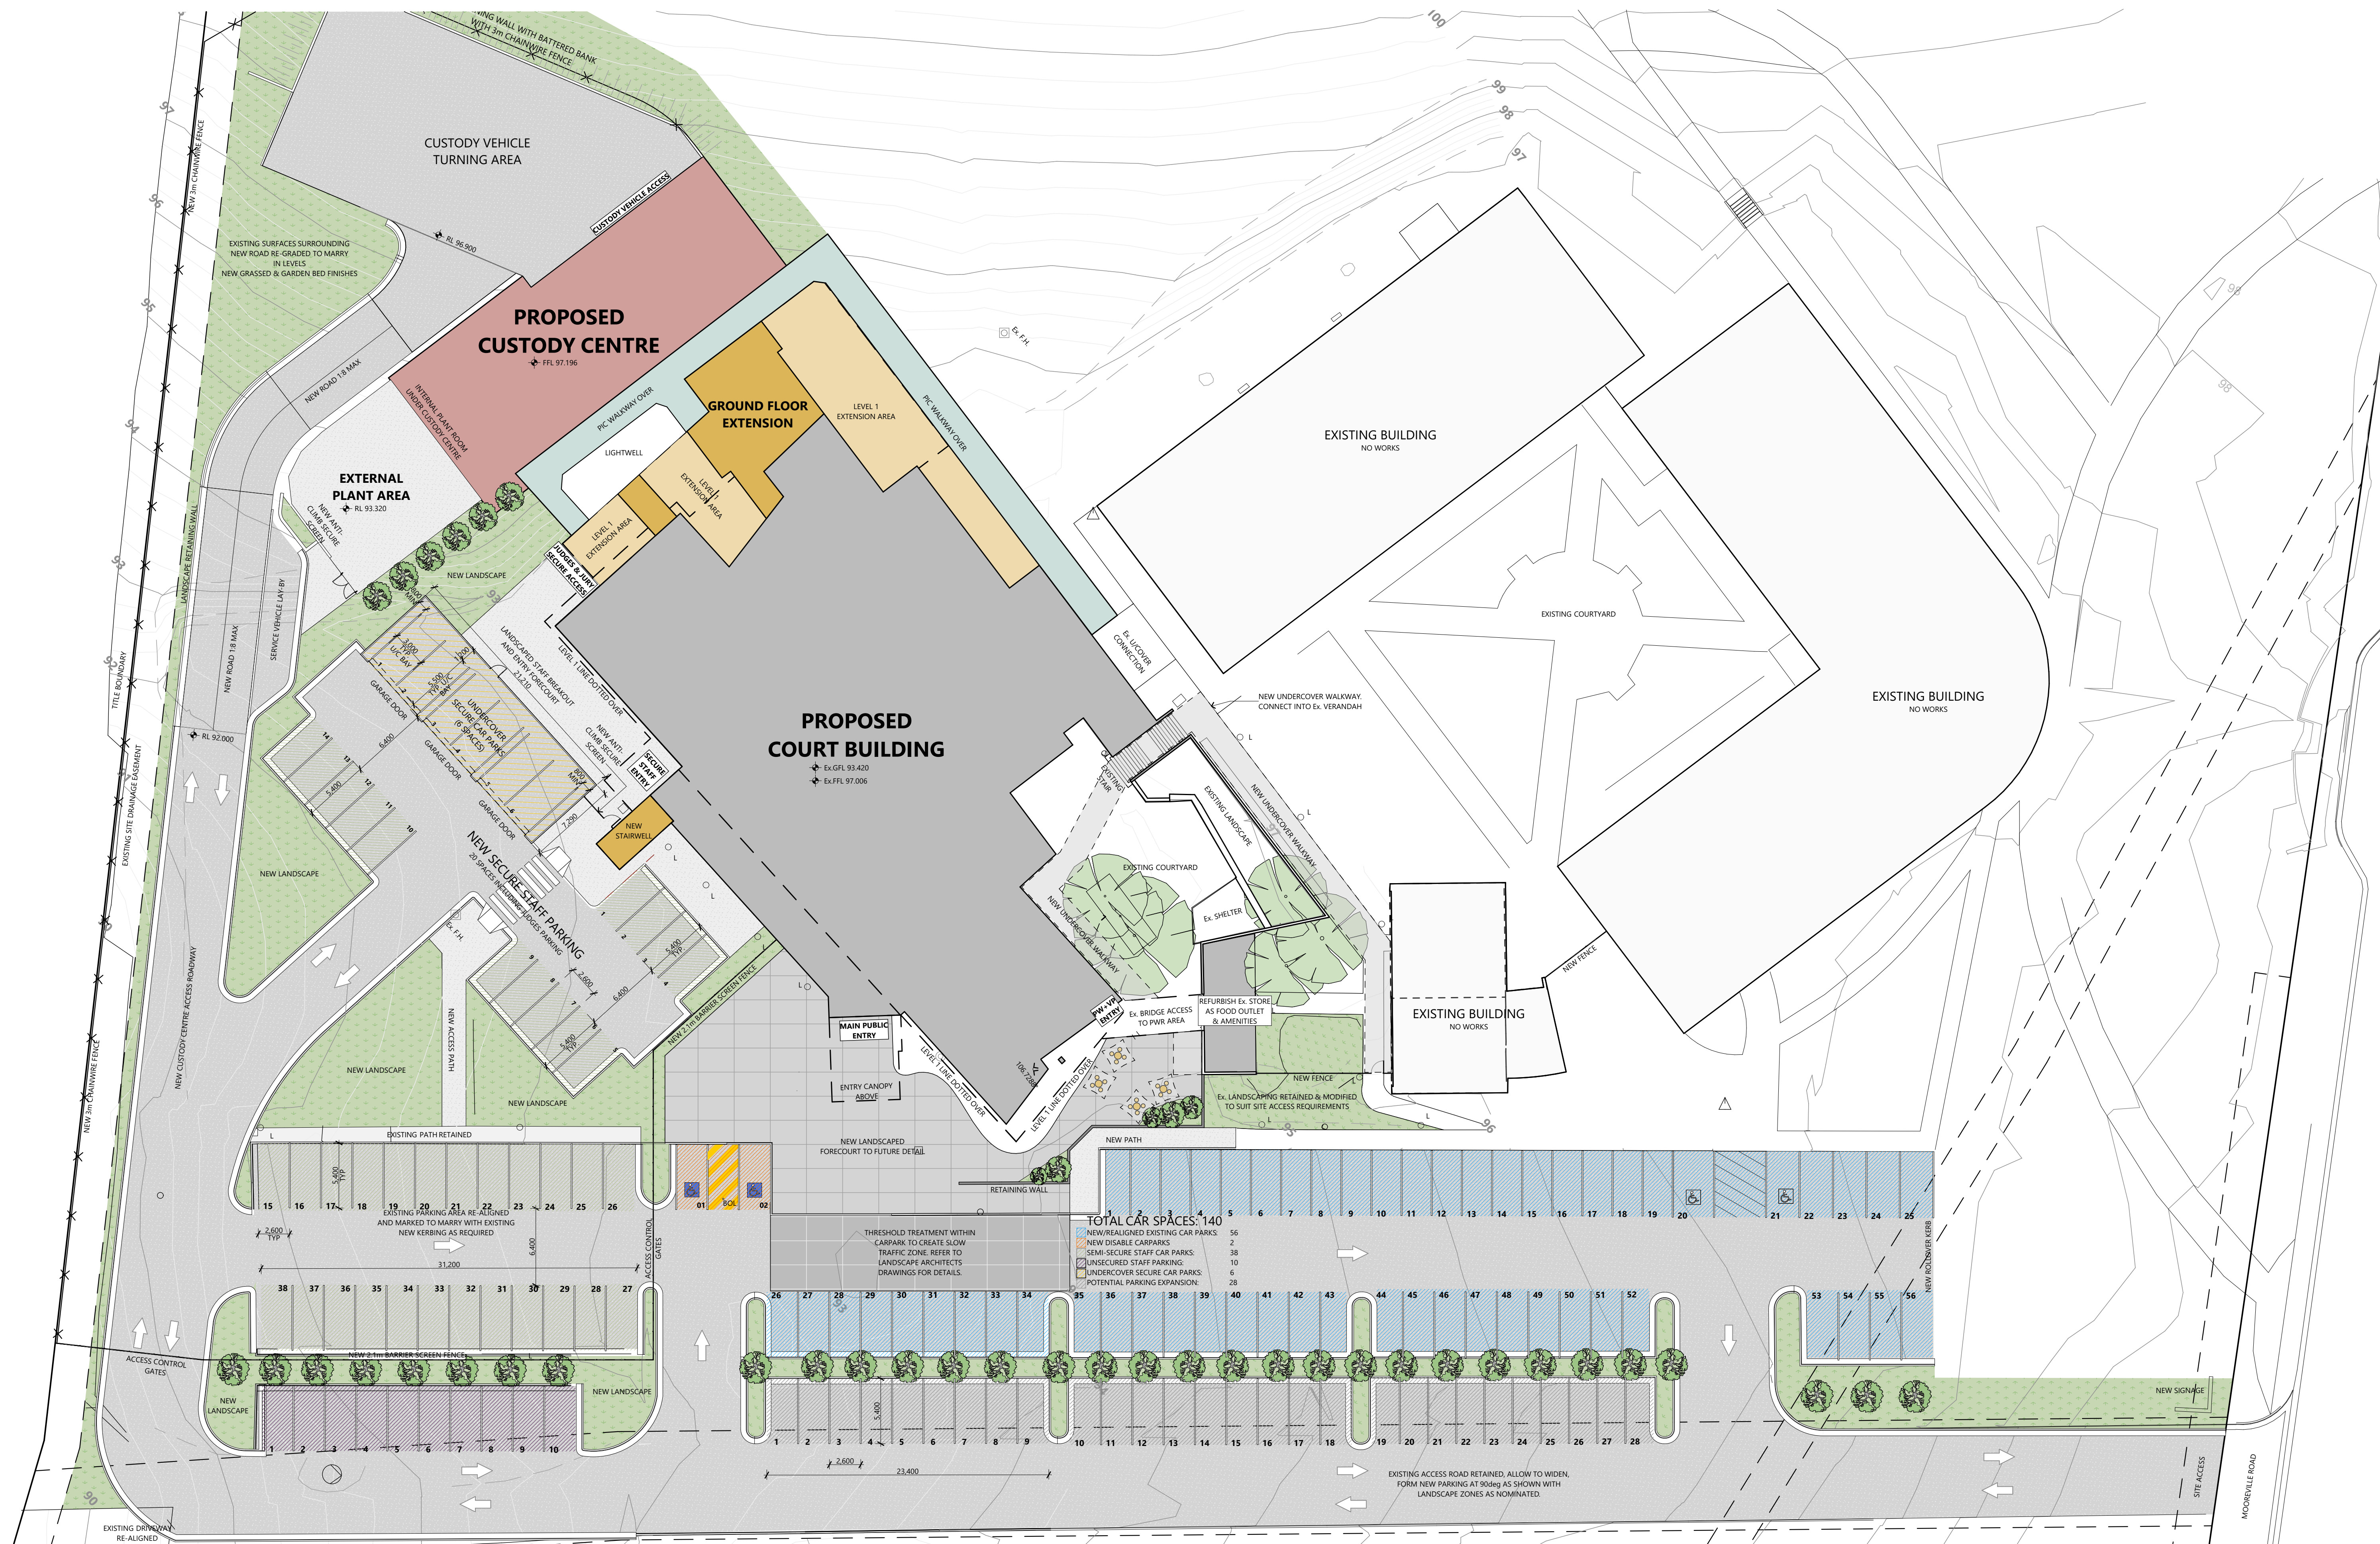

0mm 1000 2000 3000 4000 5000