

ST. GEORGES CAMPUS RAVENSWOOD

DISTRICT: North

ASSET No: 0558

FECA (m²): 2,667.00

TOTAL SITE AREA (Ha): 3.6544

MARCH 2004
Update


BLDG. No.

1 PRIMARY SCHOOL

2 KINDERGARTEN

SH1 STORE

SH2 STORE

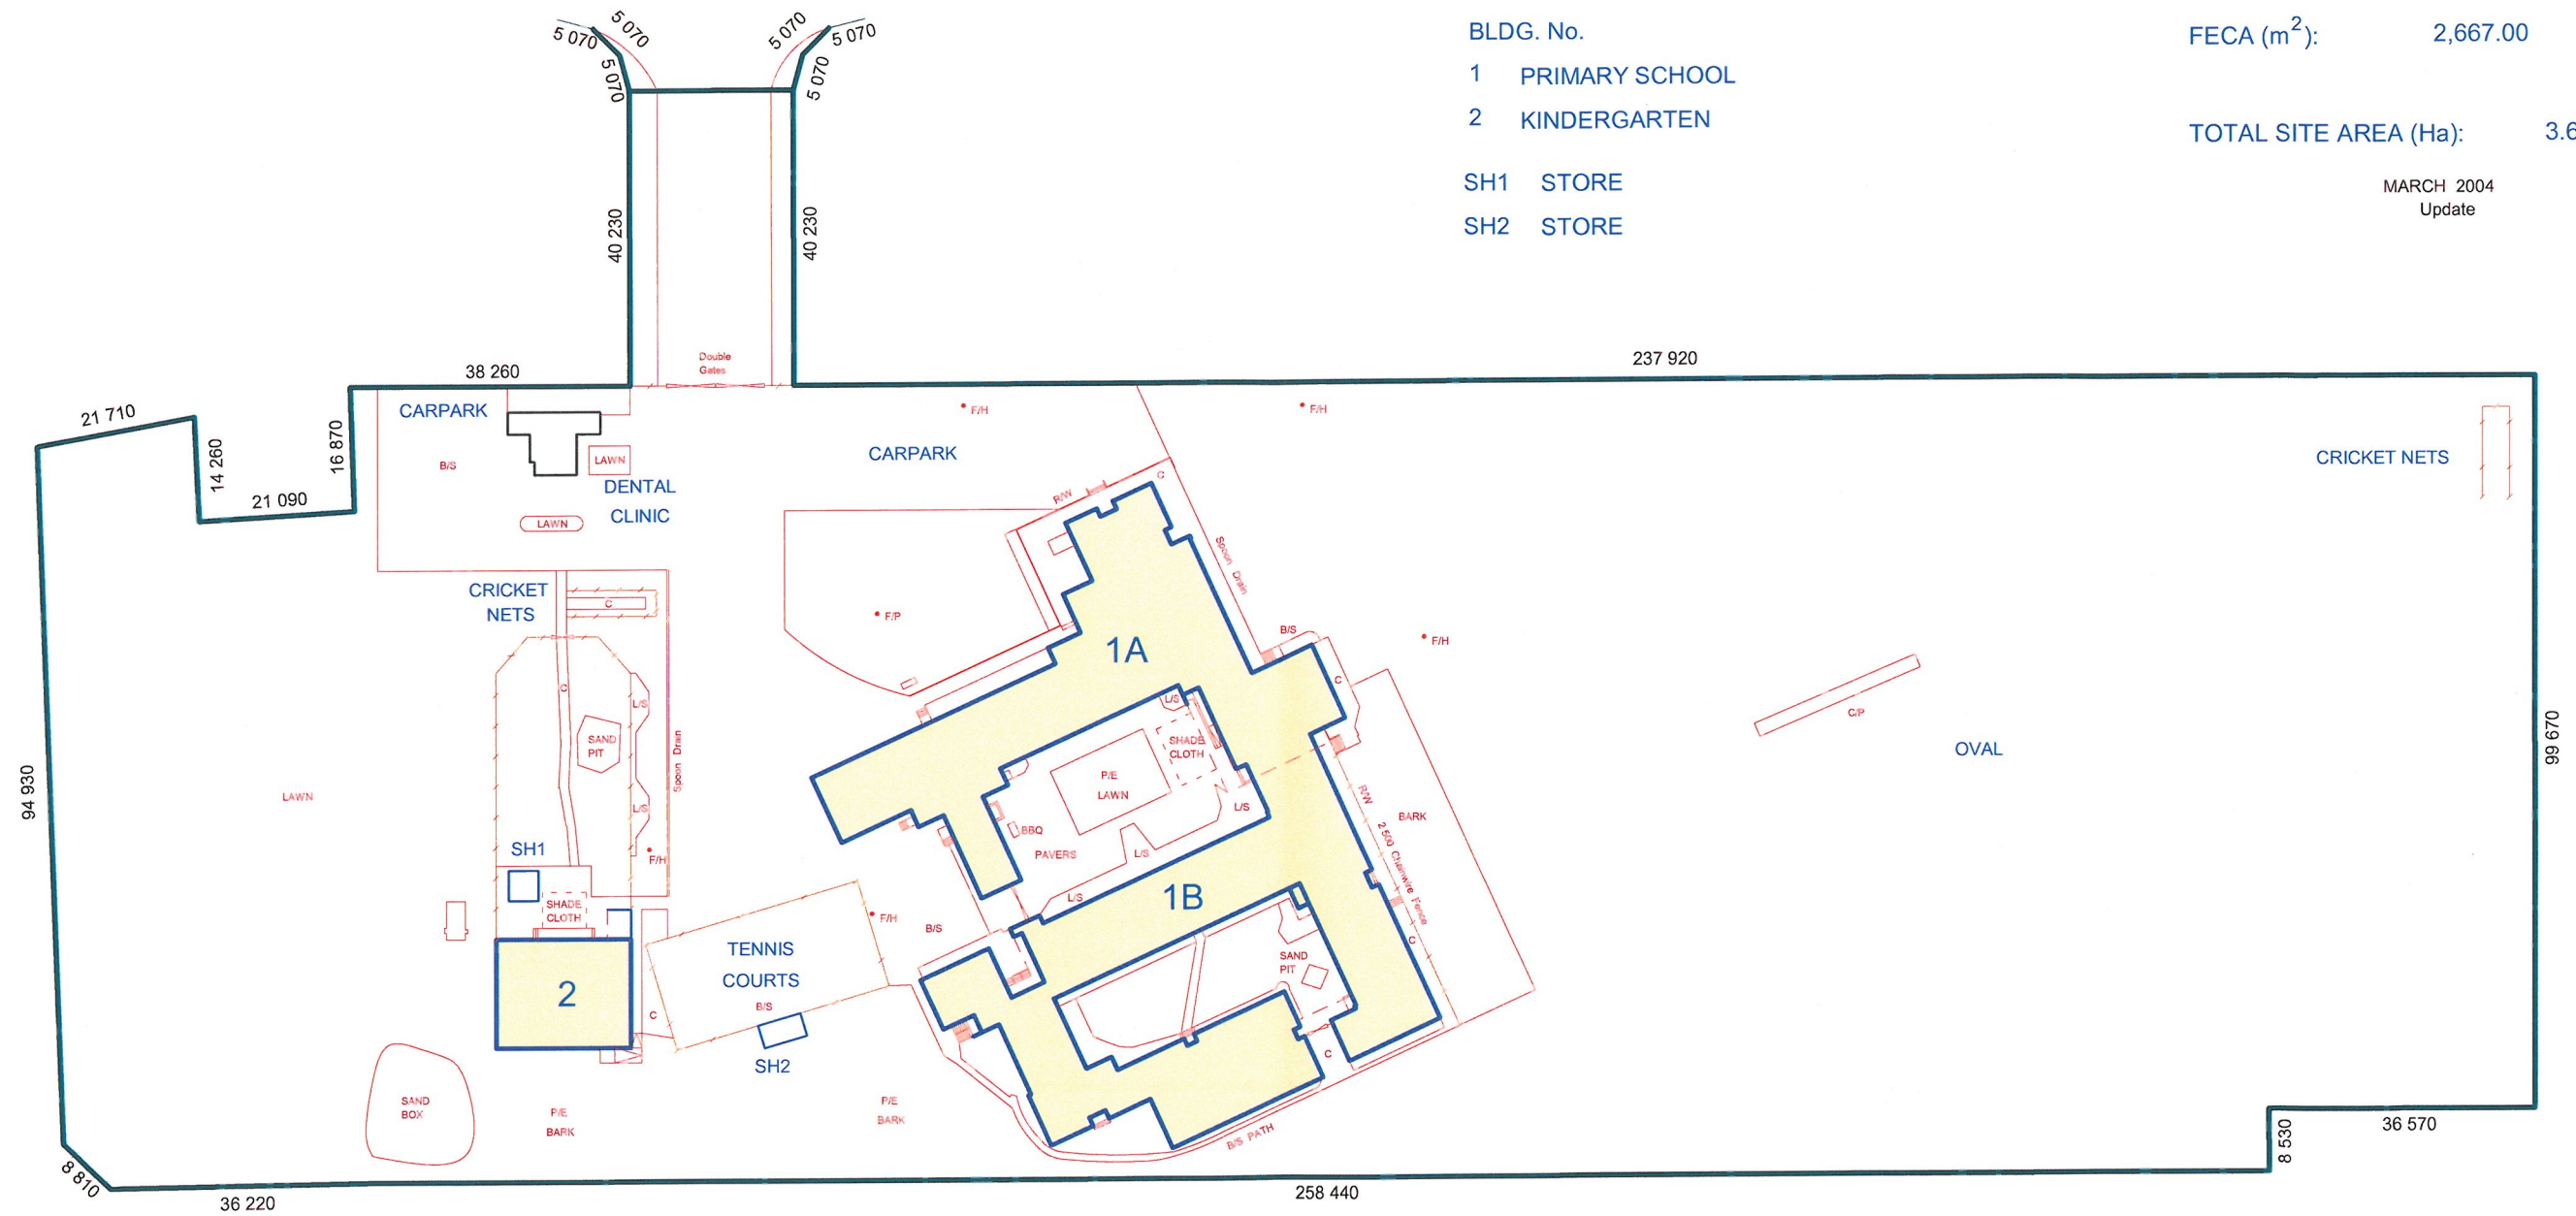

1:1000

SCALE :



NORTHERN SUPPORT SCHOOL - NEWSTEAD CAMPUS

DISTRICT: North

ASSET No: 0720

FECA (m²): 2,070.00


TOTAL SITE AREA (Ha): .5300

JUNE 2015
Update

BUILDING No.

1 ADMIN. / CLASSROOMS (UPPER)

1 MULTIPURPOSE / POOL (LOWER)

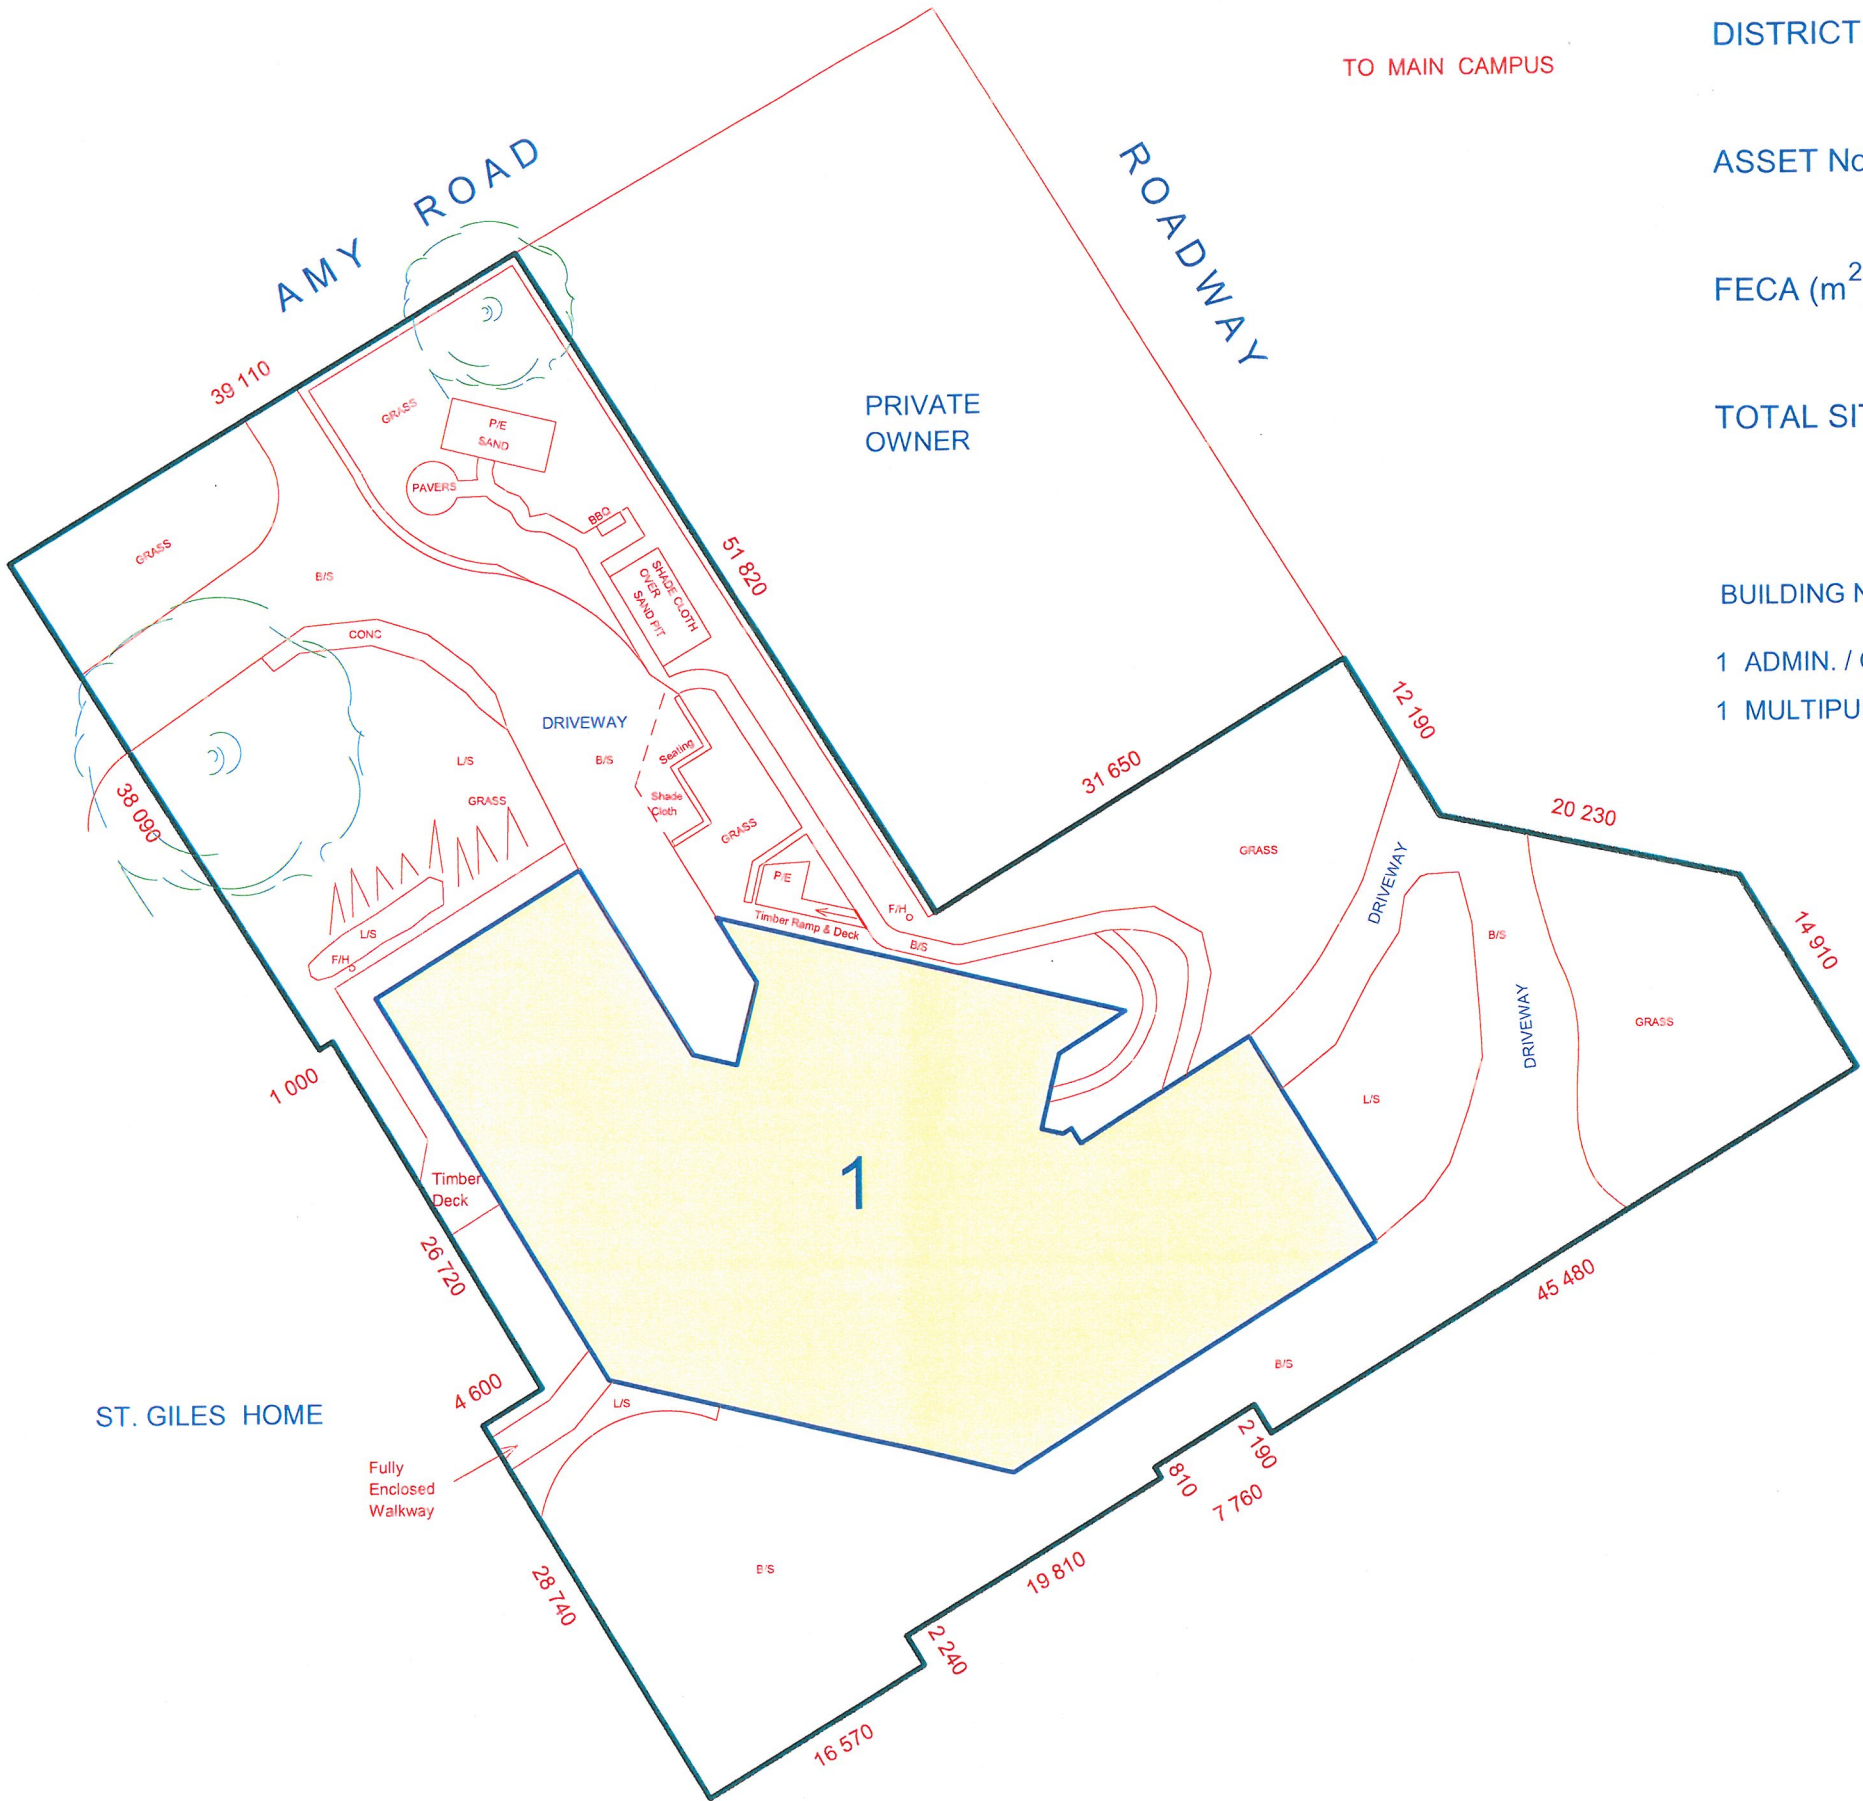

1:500

SCALE:

