

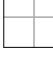
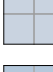
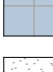


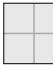
















FLOOR PLAN LEGEND

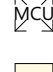	CARPET TILES. INSTALL TO MANUFACTURERS RECOMMENDATIONS.
	CARPET TILES. INSTALL TO MANUFACTURERS RECOMMENDATIONS.
	CARPET TILES. INSTALL TO MANUFACTURERS RECOMMENDATIONS.
	CARPET TILES. INSTALL TO MANUFACTURERS RECOMMENDATIONS.
	FLOOR VINYL. INSTALL TO MANUFACTURERS RECOMMENDATIONS.
	FLOOR VINYL. INSTALL TO MANUFACTURERS RECOMMENDATIONS.
	ENTRY MATTING. INSTALL TO MANUFACTURERS RECOMMENDATIONS.
	NEW NATURAL CONCRETE. WITH NON-SLIP FINISH.
	NEW BLOCKWORK. RETAINING WALLS. PAINT FINISH.
	NEW PAINT FINISH TO EX. WALLS INCLUDING ANY EXPOSED COLUMNS.
	NEW ACOUSTIC TREATMENT TO EX. WALLS.
	REMOVE AND DEMOLISH EX. COLUMNS.
	NEW LAMINATE LOCKERS: (400Wx500Dx550H EACH) 2 HIGH BAKES TOTAL HEIGHT: 1200 3 HIGH BAKES TOTAL HEIGHT: 1750
	NEW TEACHING WALL LAMINATE JOINERY. (TYP. 5000L x 6000 x 2100H)
	MOBILE LAPTOP CHARGING/STORAGE TROLLEY. SCHOOL TO PROVIDE.
	FURNITURE ITEMS SCHOOL TO PROVIDE.
	EXISTING TREES
	NEW TREES
	NEW GARDEN BED
	NEW GRASS SEED
	NEW ASPHALT.

DEPARTMENT OF EDUCATION TASMANIA

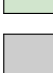

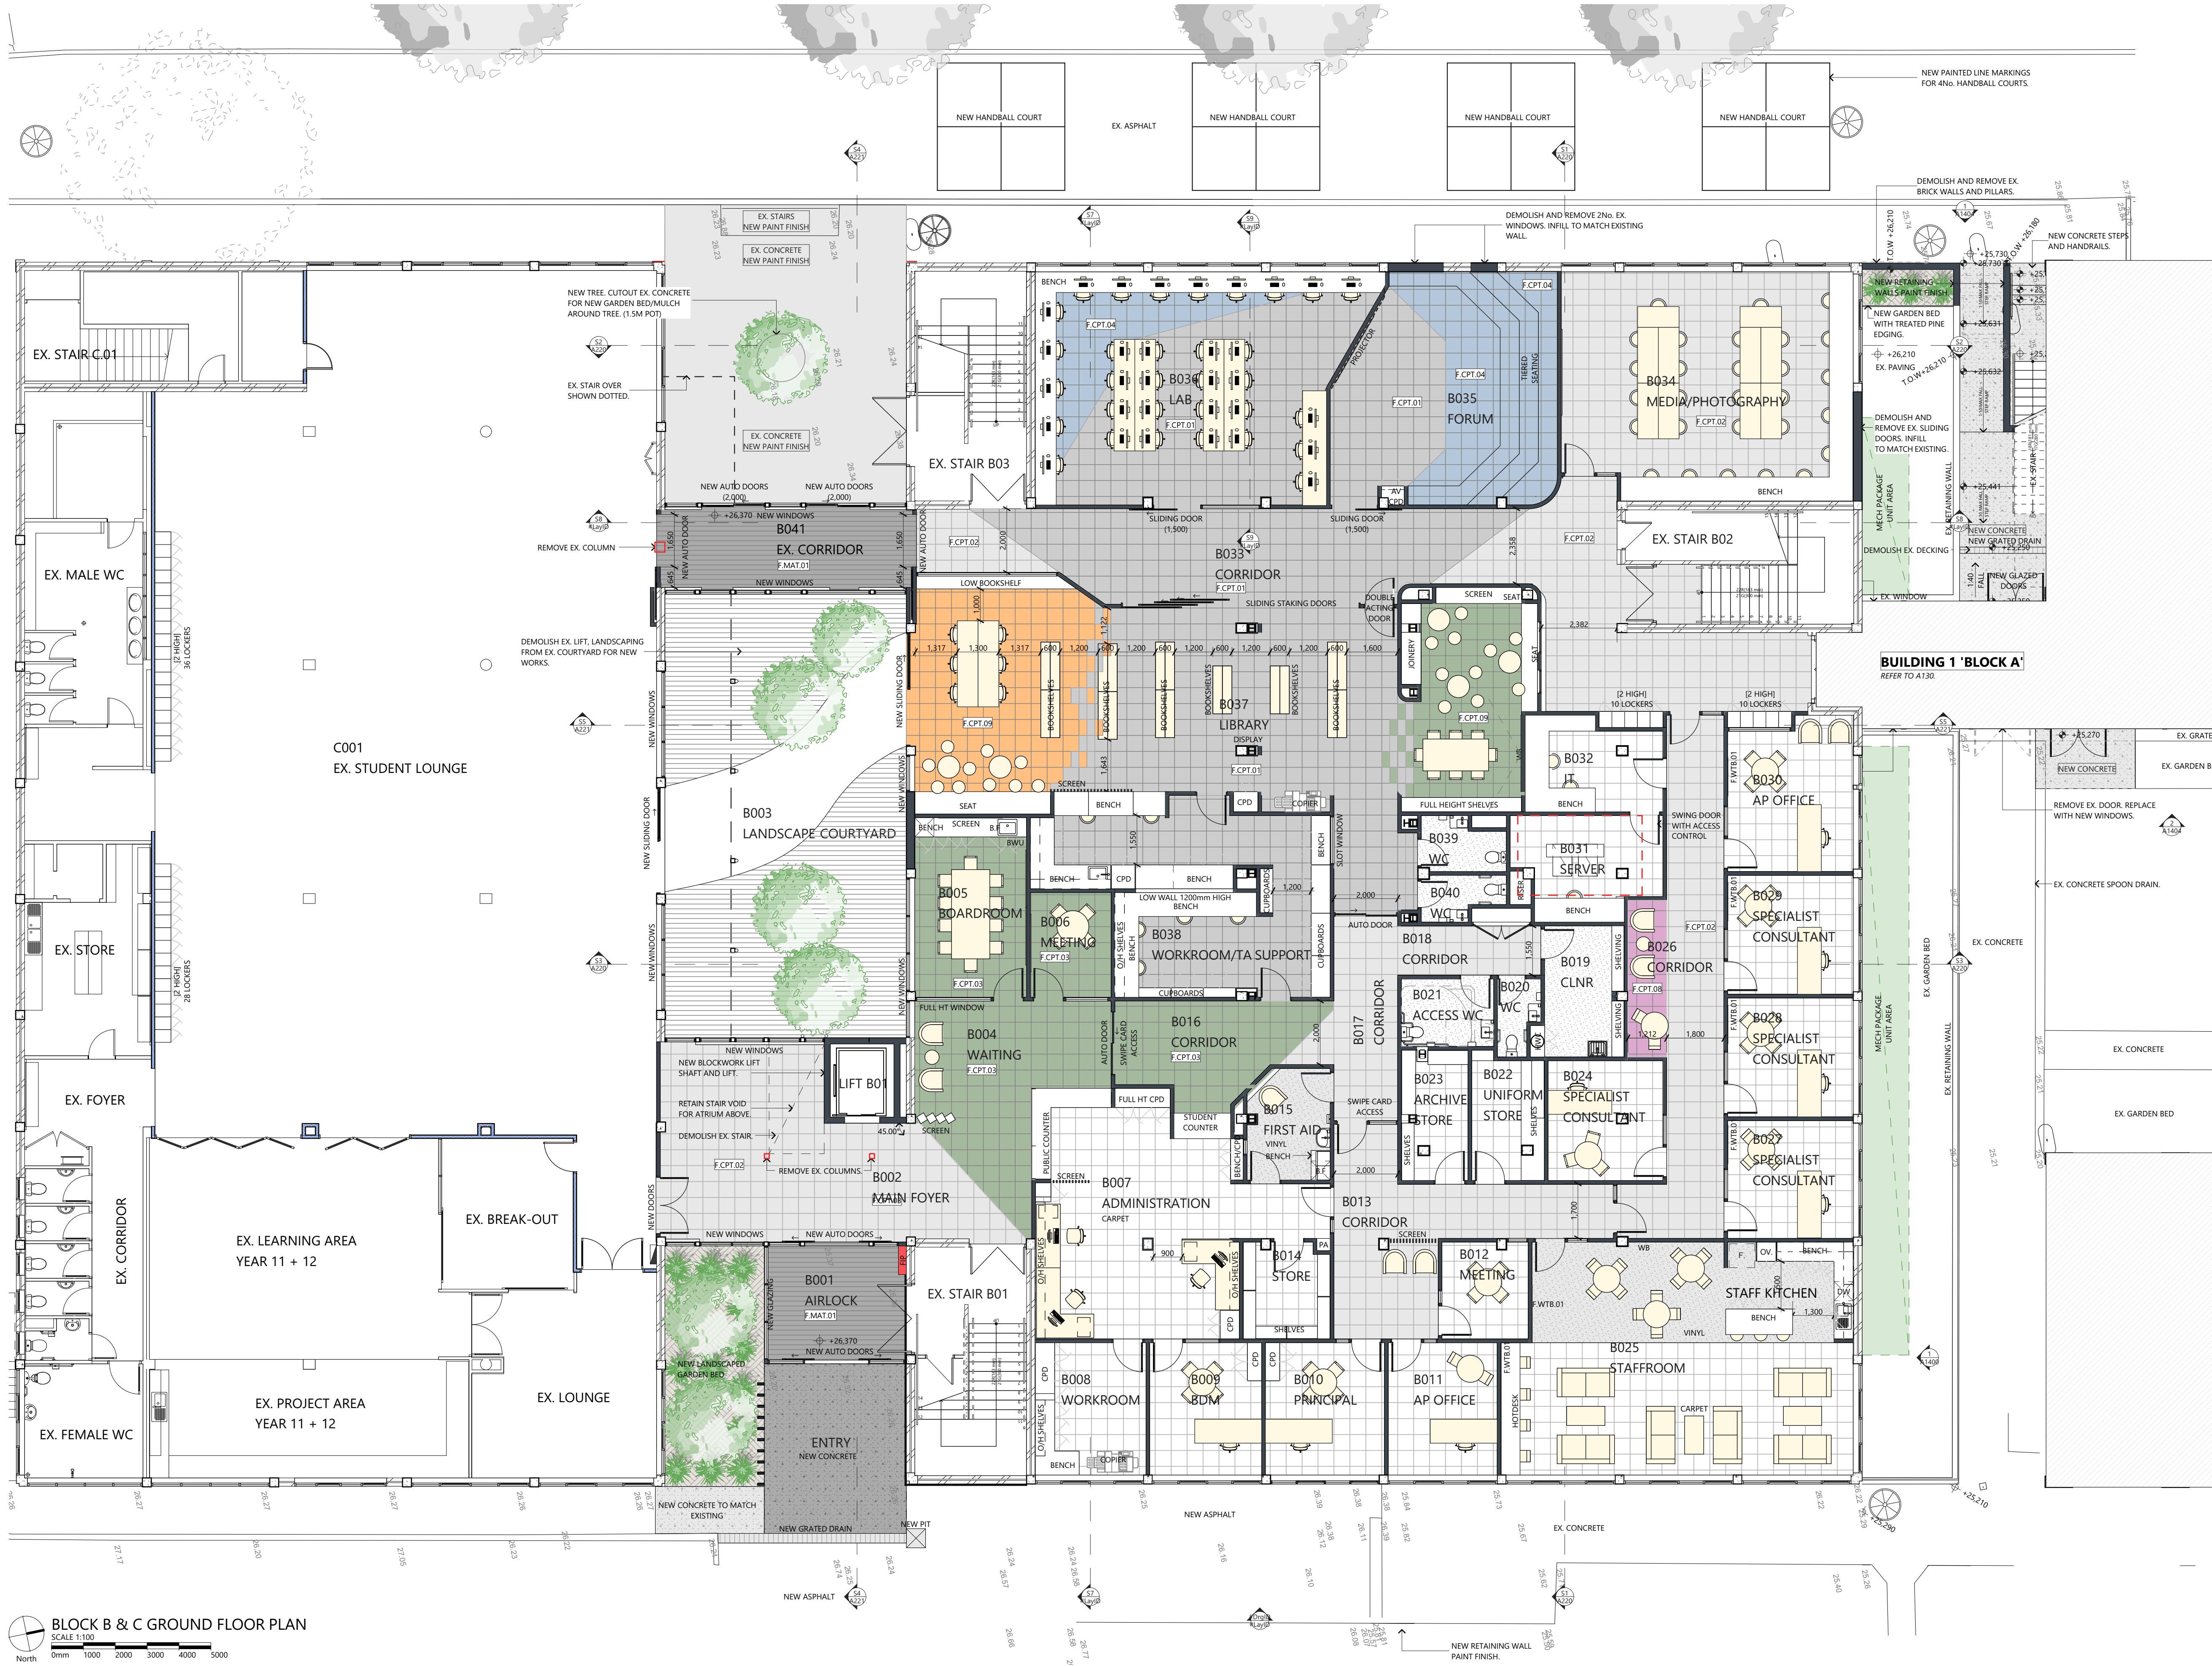REVISION			
Rev	Description	Date	App
P01	ISSUED TO CONSULTANTS FOR INFORMATION	08-Jan-20 AM	KG
P02	ISSUED TO QS FOR COST ESTIMATE	10-Jan-20 AM	KG
P03	ISSUED TO CONSULTANTS FOR INFORMATION	20-Jan-20 AM	KG
P04	ISSUED FOR INFORMATION	21-Jan-20 AM	KG
P05	ISSUED TO CONSULTANTS FOR INFORMATION	28-Jan-20 AM	KG
P06	ISSUED TO CONSULTANTS FOR INFORMATION	31-Jan-20 AM	KG
P07	ISSUED TO CLIENT FOR INFORMATION	21-Feb-20 AM	KG
P08	ISSUED TO CLIENT FOR INFORMATION	24-Feb-20 AM	KG
P09	ISSUED TO CONSULTANT FOR INFORMATION	24-Feb-20 AM	KG

FLOOR PLAN LEGEND	
	CARPET TILES. INSTALL TO MANUFACTURERS RECOMMENDATIONS.
	CARPET TILES. INSTALL TO MANUFACTURERS RECOMMENDATIONS.
	CARPET TILES. INSTALL TO MANUFACTURERS RECOMMENDATIONS.
	CARPET TILES. INSTALL TO MANUFACTURERS RECOMMENDATIONS.
	CARPET TILES. INSTALL TO MANUFACTURERS RECOMMENDATIONS.
	FLOOR VINYL. INSTALL TO MANUFACTURERS RECOMMENDATIONS.
	FLOOR VINYL. INSTALL TO MANUFACTURERS RECOMMENDATIONS.
	ENTRY MATTING. INSTALL TO MANUFACTURERS RECOMMENDATIONS.
	NEW NATURAL CONCRETE. WITH NON-SLIP FINISH.
	NEW BLOCKWORK RETAINING WALLS. PAINT FINISH.
	NEW PAINT FINISH TO EX. WALLS. INCLUDING ANY EXPOSED COLUMNS.
	NEW ACOUSTIC TREATMENT TO EX. WALLS.
	REMOVE AND DEMOLISH EX. COLUMNS.
	NEW LAMINATE LOCKERS: (400Wx500Dx550H EACH) 2 HIGH BANKS TOTAL HEIGHT: 1200 3 HIGH BANKS TOTAL HEIGHT: 1750
	NEW TEACHING WALL LAMINATE JOINERY. (TYP. 5000L x 6000 x 2100H)
	MOBILE LAPTOP CHARGING/STORAGE TROLLEY. SCHOOL TO PROVIDE.
	FURNITURE ITEMS SCHOOL TO PROVIDE.
	EXISTING TREES
	NEW TREES
	NEW GARDEN BED
	NEW GRASS SEED
	NEW ASPHALT.

REVISION			
Rev	Description	Date	App
P01	ISSUED TO CONSULTANTS FOR INFORMATION	08-Jan-20	AM
P02	ISSUED TO QS FOR COST ESTIMATE	10-Jan-20	AM
P03	ISSUED TO CONSULTANTS FOR INFORMATION	20-Jan-20	AM
P04	ISSUED FOR INFORMATION	21-Jan-20	AM
P05	ISSUED TO CONSULTANTS FOR INFORMATION	28-Jan-20	AM
P06	ISSUED TO CONSULTANTS FOR INFORMATION	31-Jan-20	AM
P07	ISSUED TO CLIENT FOR INFORMATION	21-Feb-20	AM
P08	ISSUED TO CLIENT FOR INFORMATION	24-Feb-20	AM
P09	ISSUED TO CONSULTANT FOR INFORMATION	24-Feb-20	AM

FLOOR PLAN LEGEND

- CARPET TILES. INSTALL TO MANUFACTURERS RECOMMENDATIONS.
- CARPET TILES. INSTALL TO MANUFACTURERS RECOMMENDATIONS.
- CARPET TILES. INSTALL TO MANUFACTURERS RECOMMENDATIONS.
- CARPET TILES. INSTALL TO MANUFACTURERS RECOMMENDATIONS.
- CARPET TILES. INSTALL TO MANUFACTURERS RECOMMENDATIONS.
- FLOOR VINYL. INSTALL TO MANUFACTURERS RECOMMENDATIONS.
- FLOOR VINYL. INSTALL TO MANUFACTURERS RECOMMENDATIONS.
- ENTRY MATTING. INSTALL TO MANUFACTURERS RECOMMENDATIONS.
- NEW NATURAL CONCRETE. WITH NON-SLIP FINISH.
- NEW BLOCKWORK RETAINING WALLS. PAINT FINISH.
- NEW PAINT FINISH TO EX. WALLS, INCLUDING ANY EXPOSED COLUMNS.
- NEW ACOUSTIC TREATMENT TO EX. WALLS.
- REMOVE AND DEMOLISH EX. COLUMNS.
- NEW LAMINATE LOCKERS: (400Wx500Dx550H EACH)
2 HIGH BANKS TOTAL HEIGHT: 1200
3 HIGH BANKS TOTAL HEIGHT: 1750
- NEW TEACHING WALL LAMINATE JOINERY. (TYP. 5000L x 600D x 2100H)
- MOBILE LAPTOP CHARGING/STORAGE TROLLEY. SCHOOL TO PROVIDE.
- FURNITURE ITEMS SCHOOL TO PROVIDE.
- EXISTING TREES
- NEW TREES
- NEW GARDEN BED
- NEW GRASS SEED
- NEW ASPHALT.



BLOCK B & C LEVEL 1 FLOOR PLAN
SCALE 1:100
0mm 1000 2000 3000 4000 5000

DEVONPORT HIGH SCHOOL REDEVELOPMENT

DEPARTMENT OF EDUCATION TASMANIA

PRELIMINARY
191020
SHEET SIZE: A1 (LANDSCAPE)

A133-P09

©COPYRIGHT THESE DRAWINGS AND THE DESIGNS ARE THE PROPERTY OF ARTAS ARCHITECTS AND MUST NOT BE USED, RETAINED OR COPIED WITHOUT WRITTEN PERMISSION FROM ARTAS ARCHITECTS. (A.B.N. 75 009 583 644)

ARTAS
ARCHITECTS

REVISION			
Rev	Description	Date	Int. App.
P01	ISSUED TO CONSULTANTS FOR INFORMATION	08-Jan-20	AM KG
P02	ISSUED TO QS FOR COST ESTIMATE	10-Jan-20	AM KG
P03	ISSUED TO CONSULTANTS FOR INFORMATION	20-Jan-20	AM KG
P04	ISSUED FOR INFORMATION	21-Jan-20	AM KG
P05	ISSUED TO CONSULTANTS FOR INFORMATION	28-Jan-20	AM KG
P06	ISSUED TO CONSULTANTS FOR INFORMATION	31-Jan-20	AM KG
P07	ISSUED TO CLIENT FOR INFORMATION	21-Feb-20	AM KG
P08	ISSUED TO CLIENT FOR INFORMATION	24-Feb-20	AM KG
P09	ISSUED TO CONSULTANT FOR INFORMATION	24-Feb-20	AM KG

FLOOR PLAN LEGEND

- CARPET TILES. INSTALL TO MANUFACTURERS RECOMMENDATIONS.
- CARPET TILES. INSTALL TO MANUFACTURERS RECOMMENDATIONS.
- CARPET TILES. INSTALL TO MANUFACTURERS RECOMMENDATIONS.
- CARPET TILES. INSTALL TO MANUFACTURERS RECOMMENDATIONS.
- CARPET TILES. INSTALL TO MANUFACTURERS RECOMMENDATIONS.
- FLOOR VINYL. INSTALL TO MANUFACTURERS RECOMMENDATIONS.
- FLOOR VINYL. INSTALL TO MANUFACTURERS RECOMMENDATIONS.
- ENTRY MATTING. INSTALL TO MANUFACTURERS RECOMMENDATIONS.
- NEW NATURAL CONCRETE. WITH NON-SLIP FINISH.
- NEW BLOCKWORK RETAINING WALLS. PAINT FINISH.
- NEW PAINT FINISH TO EX. WALLS, INCLUDING ANY EXPOSED COLUMNS.
- NEW ACOUSTIC TREATMENT TO EX. WALLS.
- REMOVE AND DEMOLISH EX. COLUMNS.
- NEW LAMINATE LOCKERS: (400Wx500Dx550H EACH)
2 HIGH BANKS TOTAL HEIGHT: 1200
3 HIGH BANKS TOTAL HEIGHT: 1750
- NEW TEACHING WALL LAMINATE JOINERY. (TYP. 5000L x 600D x 2100H)
- MOBILE LAPTOP CHARGING/STORAGE TROLLEY. SCHOOL TO PROVIDE.
- FURNITURE ITEMS SCHOOL TO PROVIDE.
- EXISTING TREES
- NEW TREES
- NEW GARDEN BED
- NEW GRASS SEED
- NEW ASPHALT.



BLOCK B & C LEVEL 2 FLOOR PLAN
SCALE 1:100
0mm 1000 2000 3000 4000 5000