
Attachment 3 - Landscape Concept Design

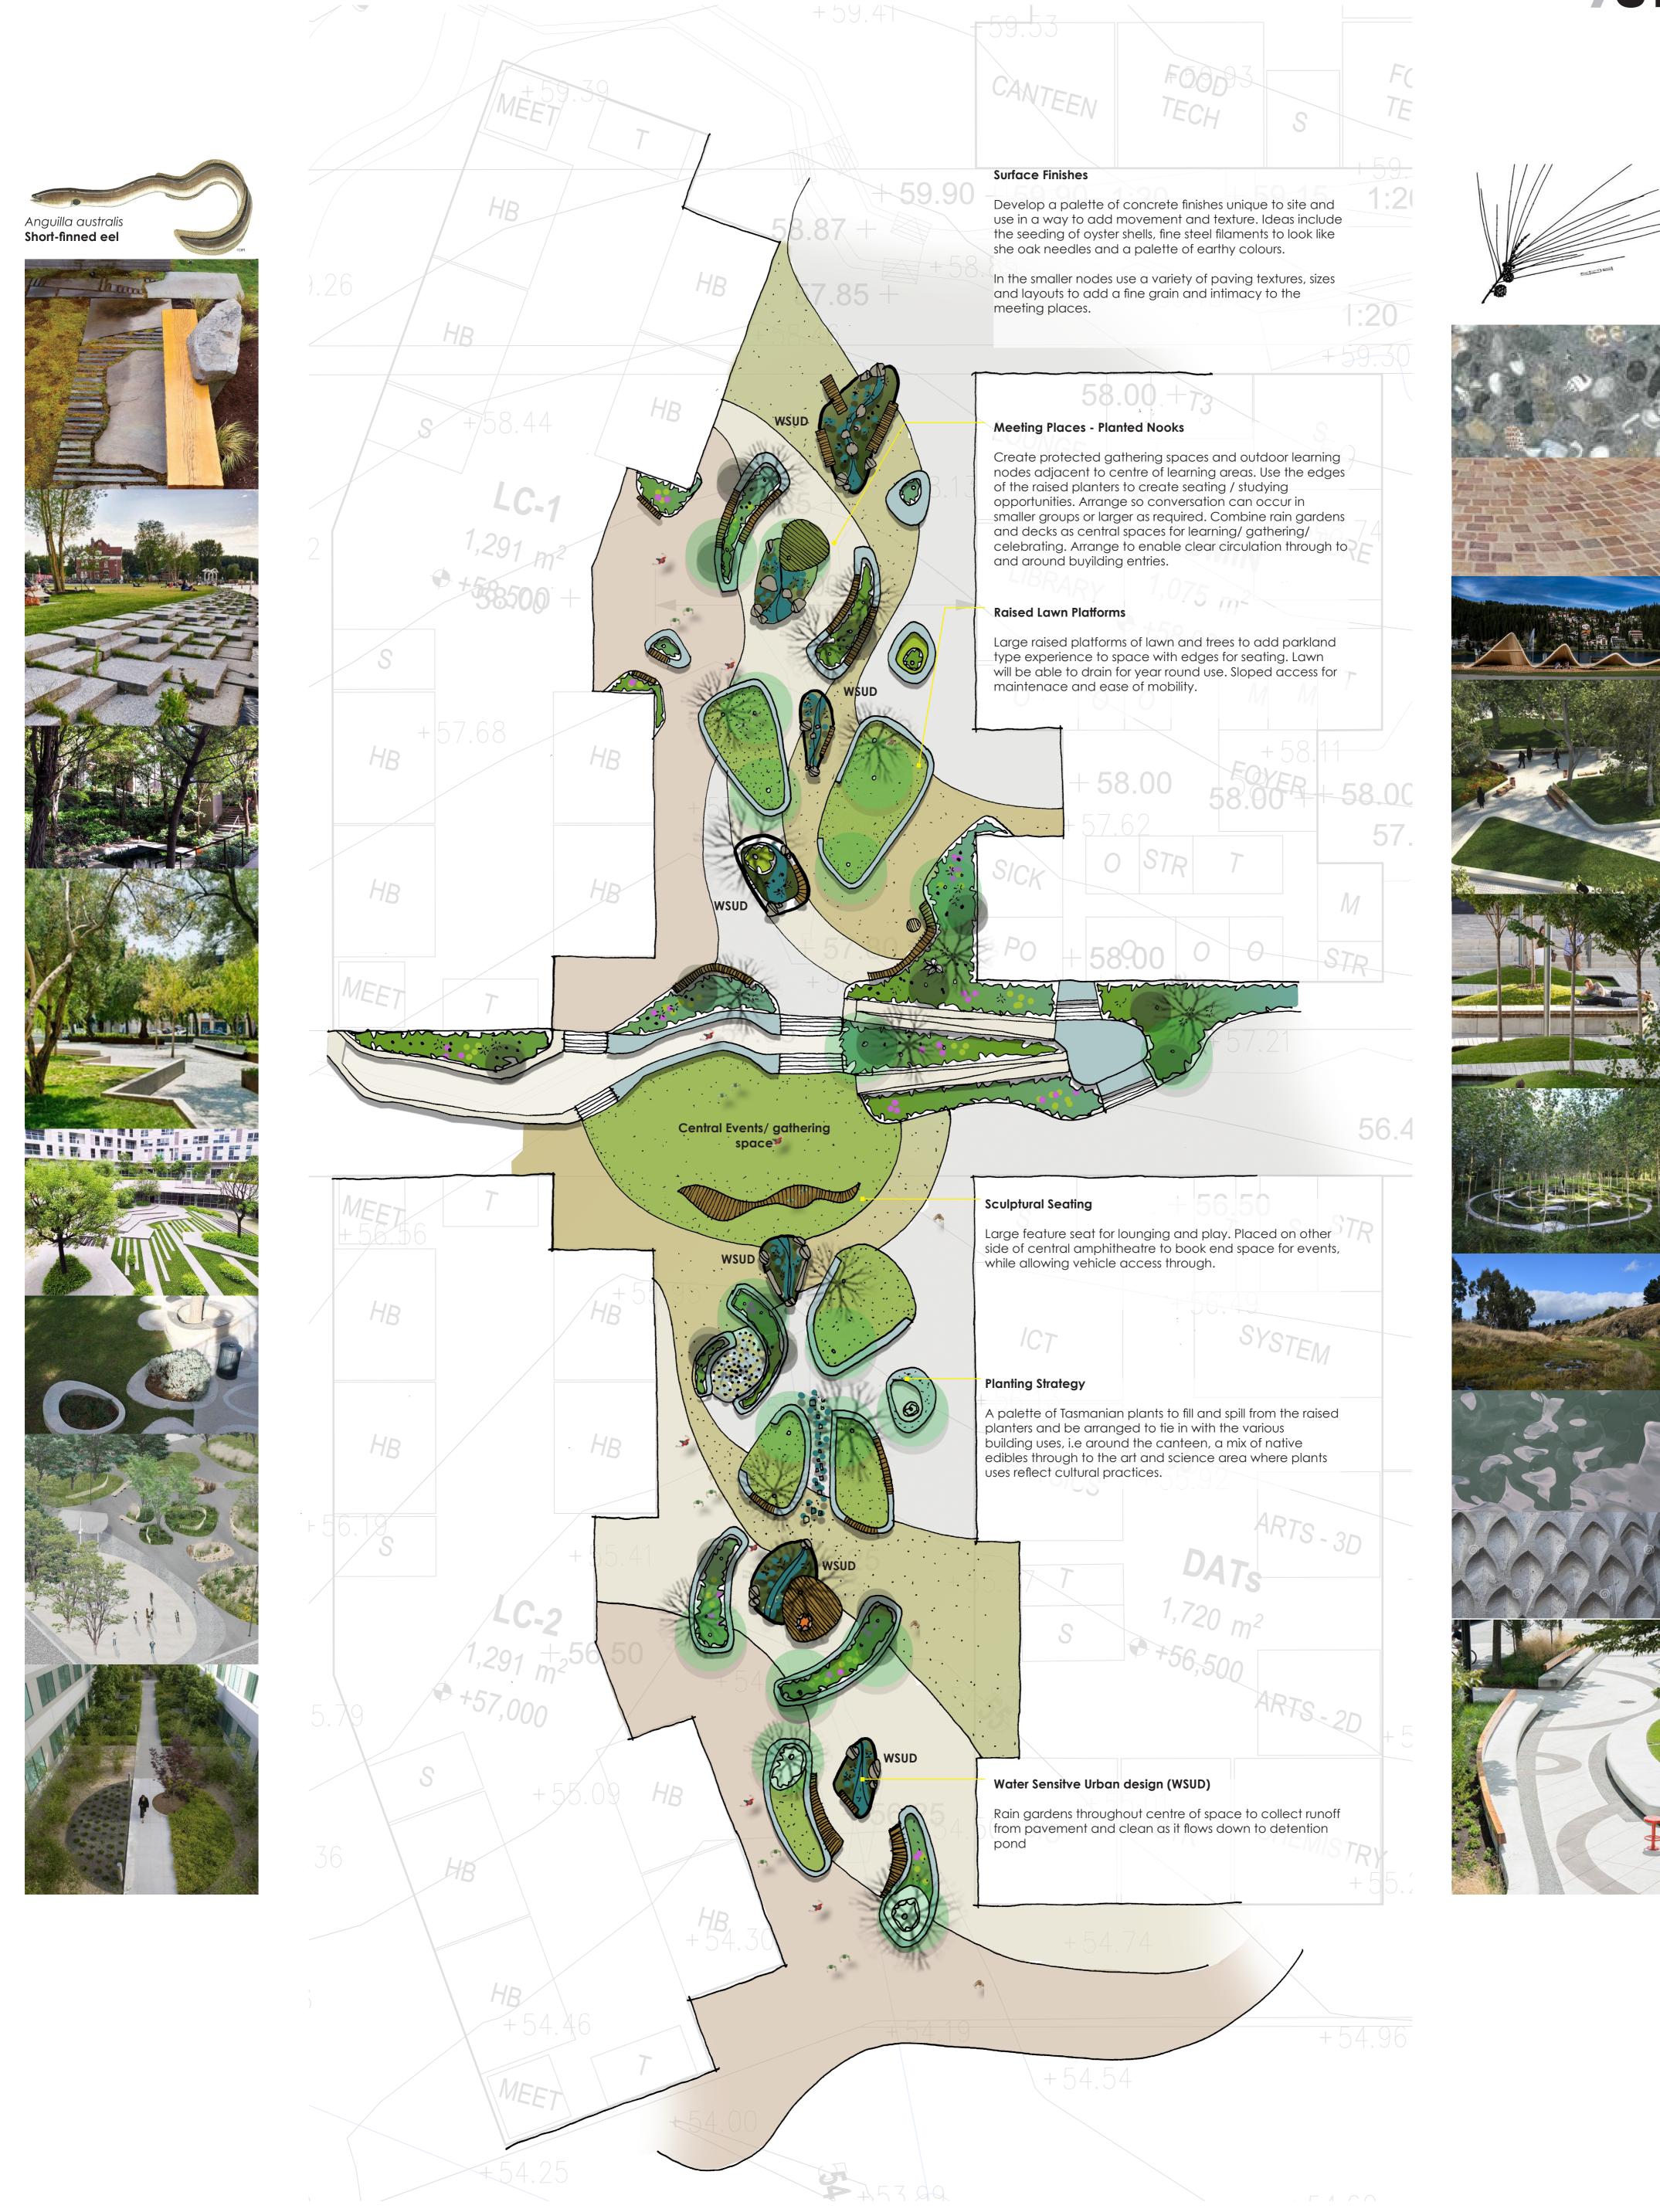










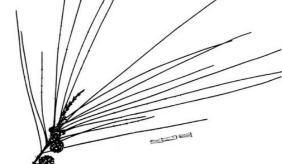





BRIGHTON HIGH SCHOOL | LEARNING STREET LANDSCAPE CONCEPT: WIP

1ELDERSLIE RD, 1:200 @ A1 VERSION 1 CONCEPT DESIGN SEPT 2021 BRIGHTON, TAS 7030

