



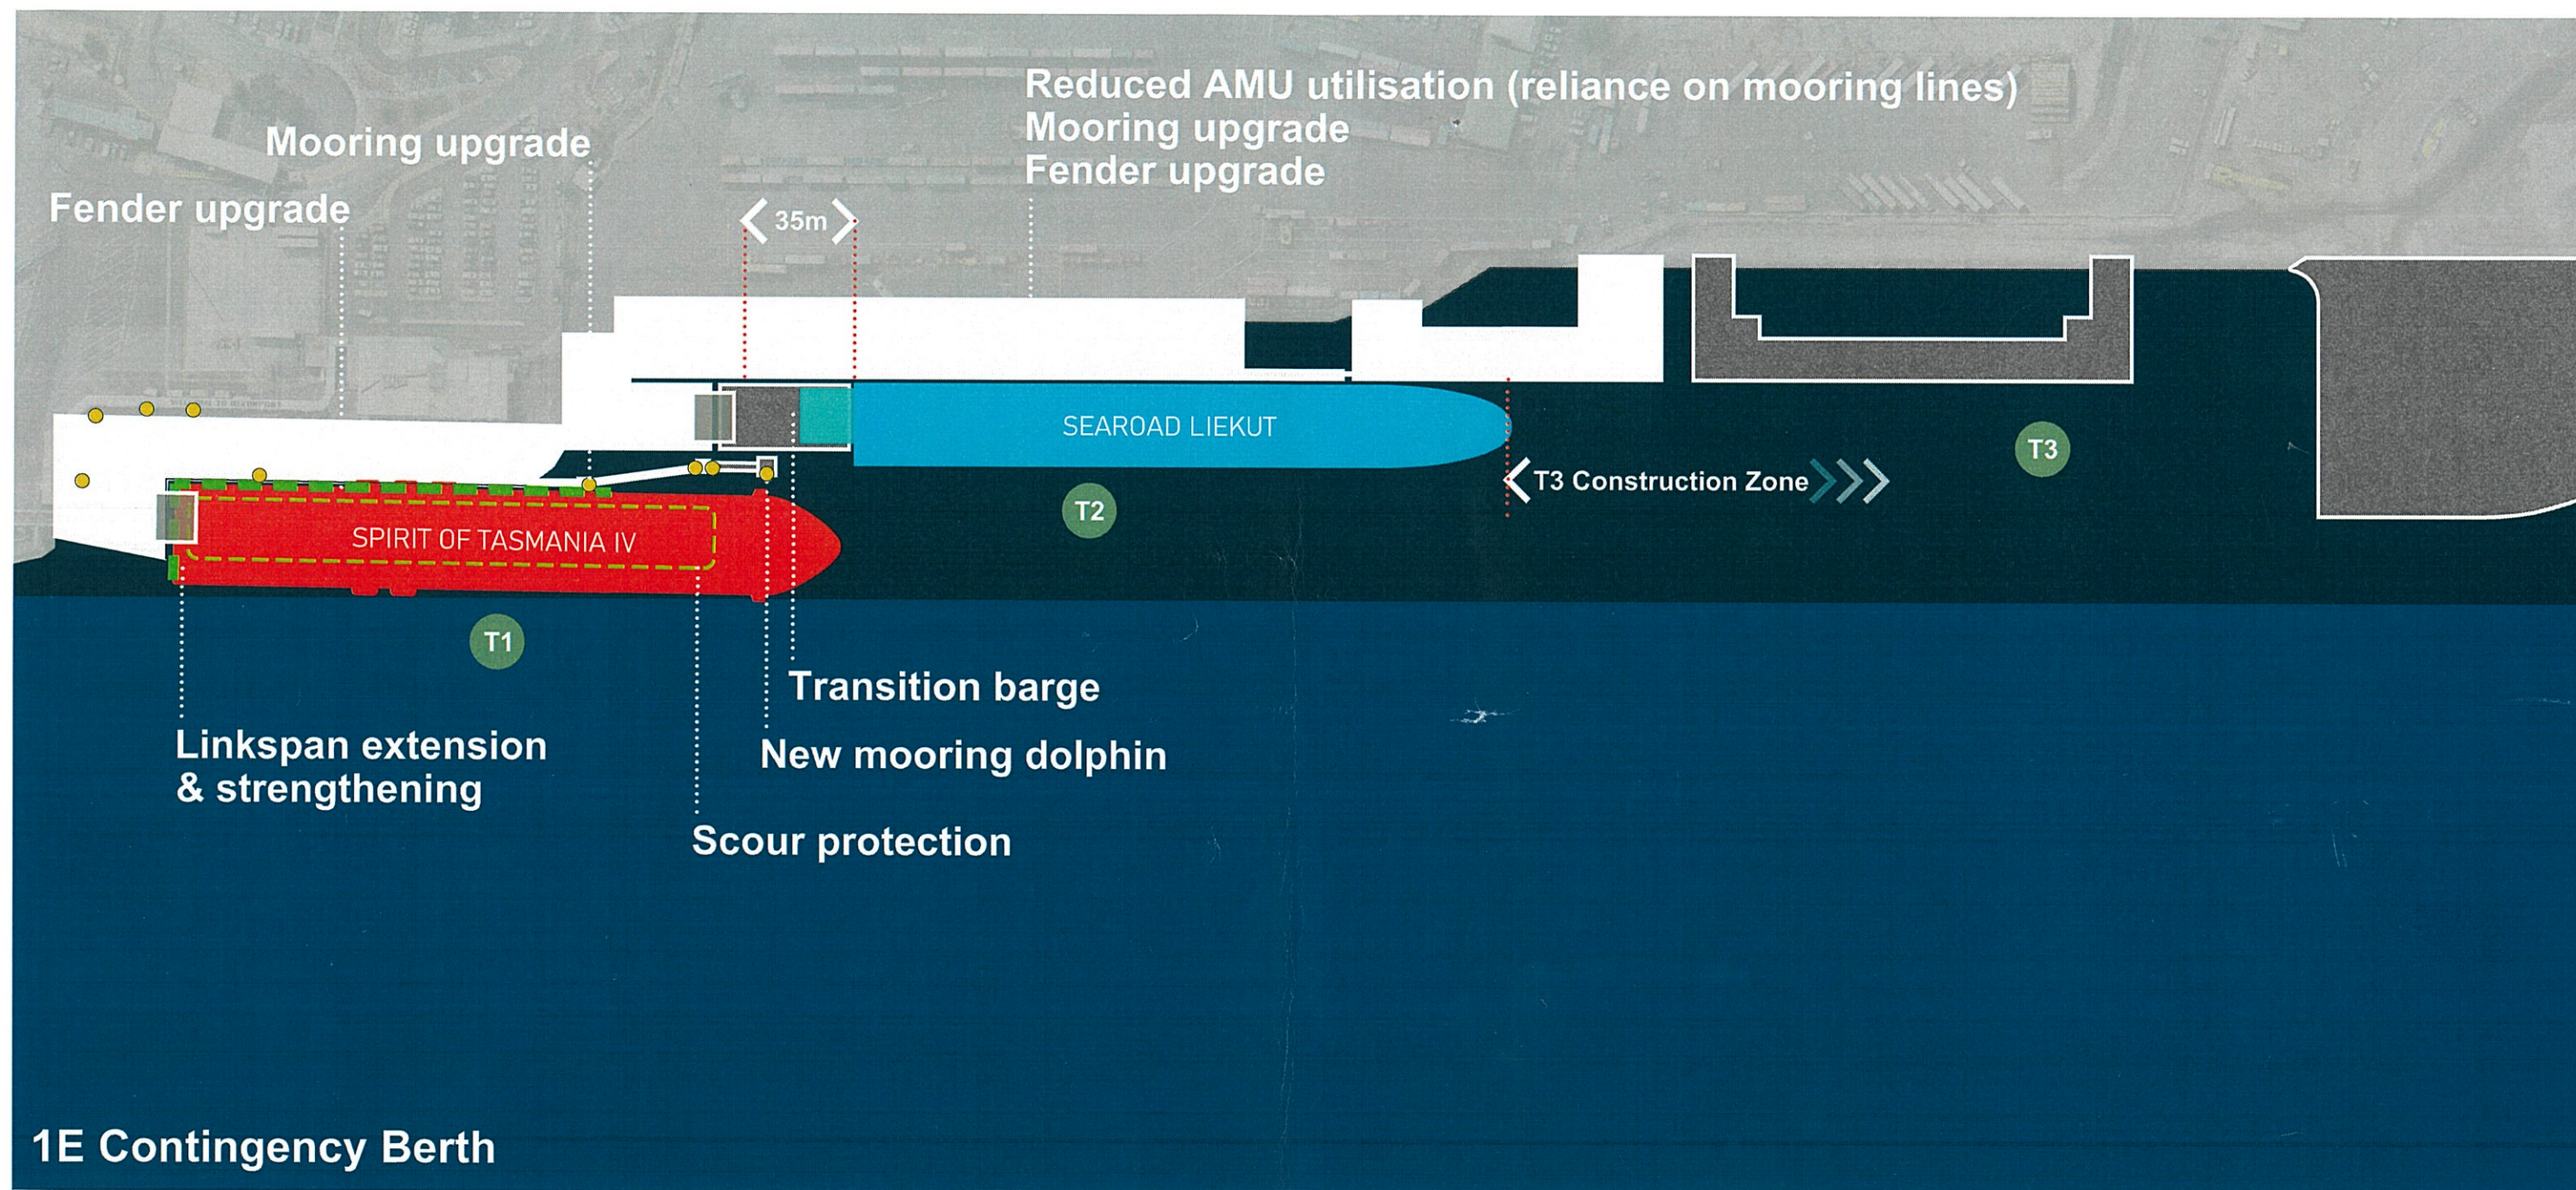

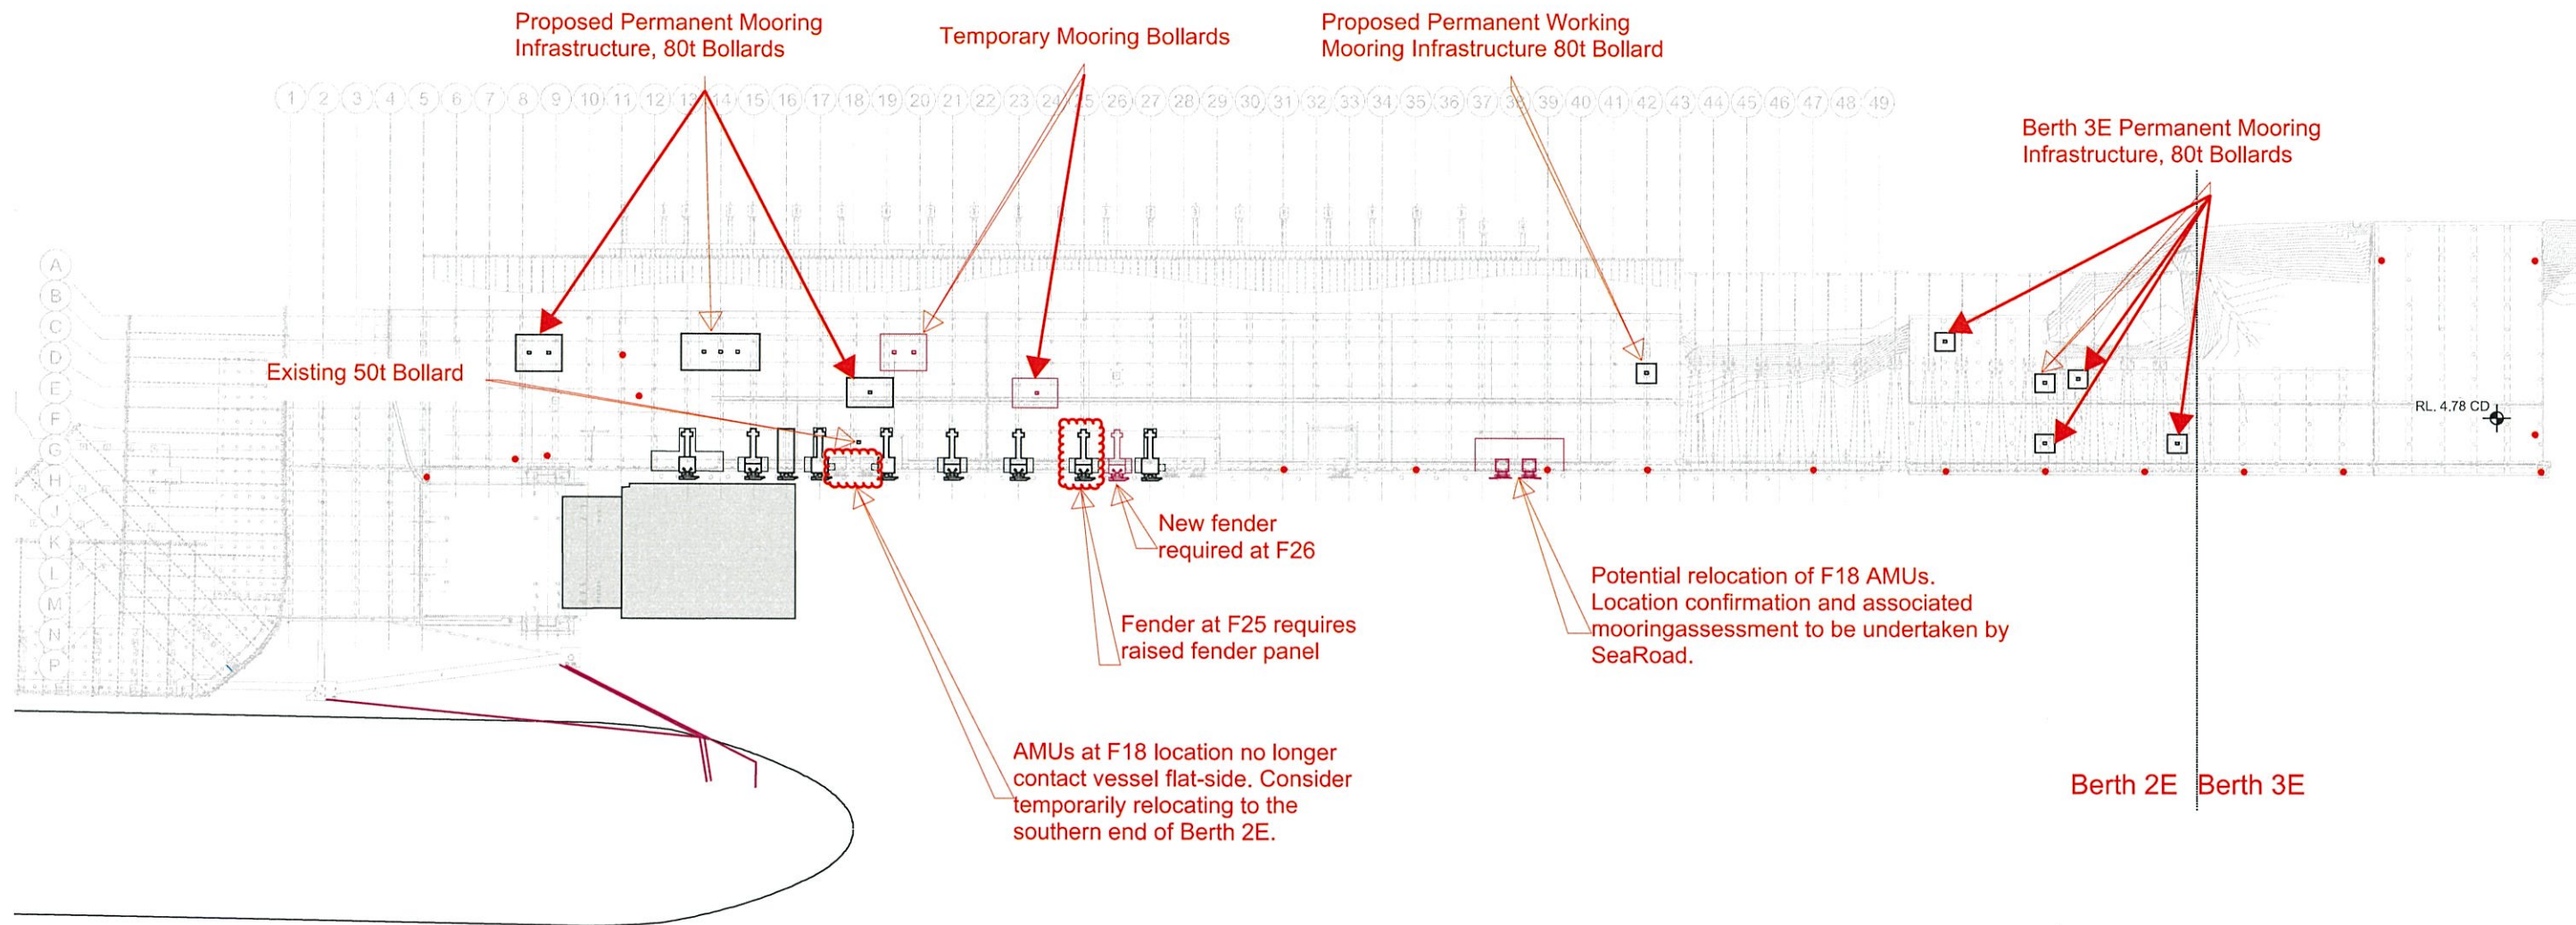

• Existing 30t Bollard

INFORMATION
NOT FOR CONSTRUCTION

0 10000 20000 30000mm
SCALE 1:1000 AT ORIGINAL SIZE



No.	Revision	By	Chk	Appd	Date
1	ISSUED FOR REVIEW	JAC	DB	GR	12-07-24

Drawing Originator:

Beca

Original Scale (A1)	Design			
Reduced Scale (A3)	Drawn			
	Dig Verifier			
	Dig Check			

* Refer to Revision 1 for Original Signature

Client:

TasPorts

Project:

BERTH 2E MARINE DESIGN

Title:

BERTH 2E
BERTHING AND
MOORING
CONTINGENCY
INFRASTRUCTURE

Discipline:

MARINE

Drawing No.

3498891-MAR-006

Rev.

A

PDF ONLY
NO DWG FILE

DO NOT SCALE

IF IN DOUBT ASK